



FRISCO DITCH - DROP STRUCTURE
AT ~ STA. 47+00 (EAST/LEFT BANK)

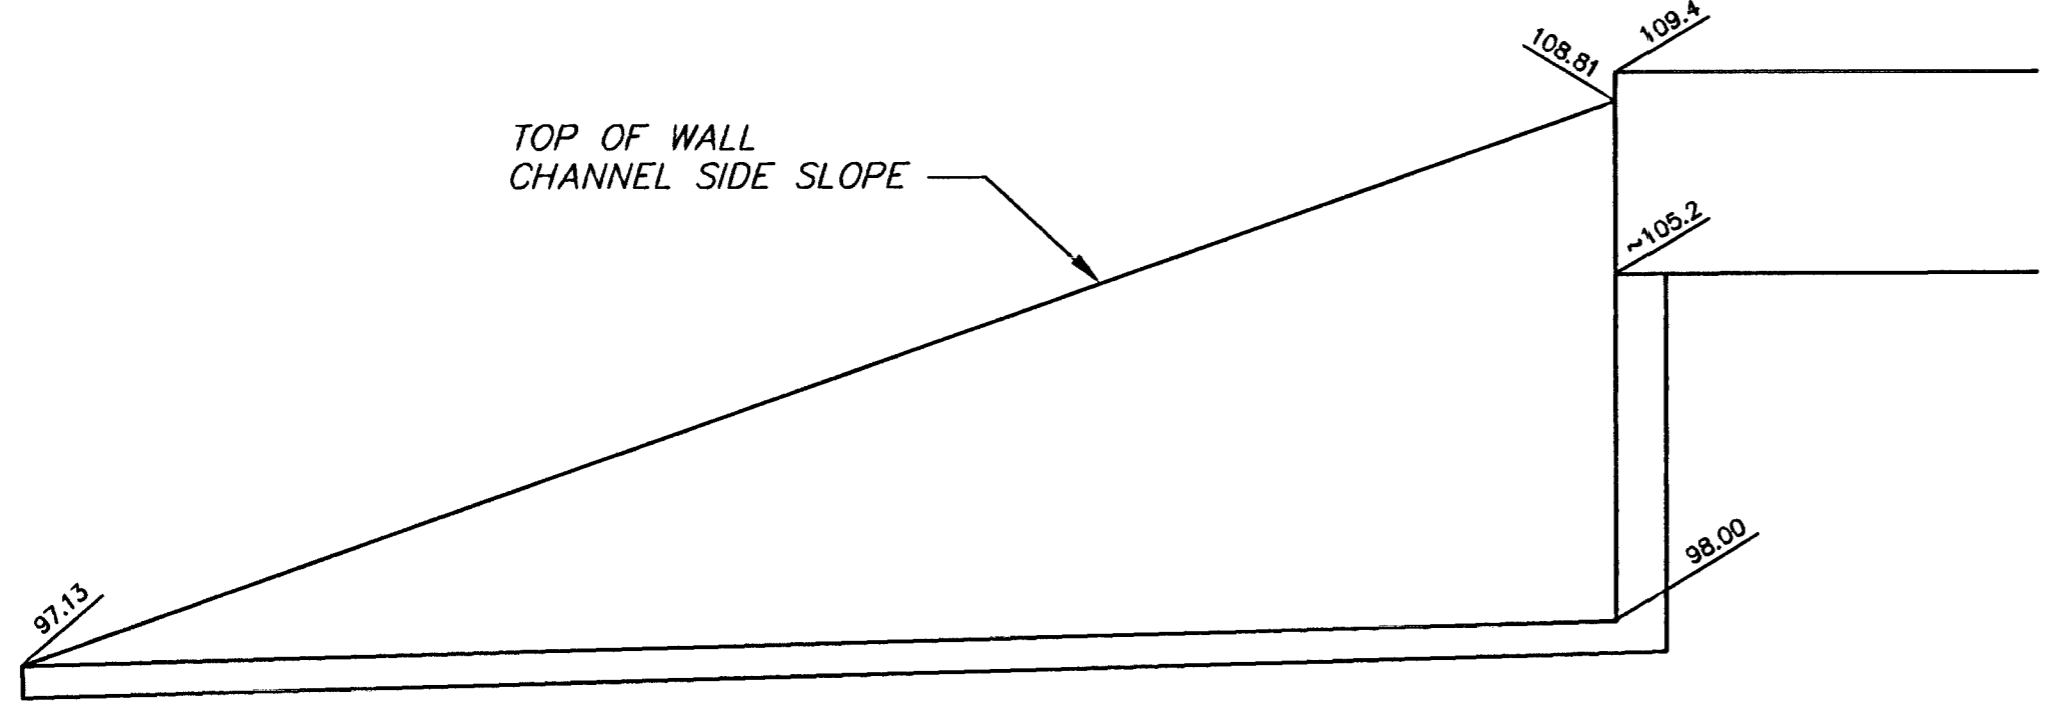

SECTION I I

NOTE:
SEE SHEET 33 FOR TYPICAL HEADWALL, WINGWALL
AND CORNER REINFORCING DETAILS.

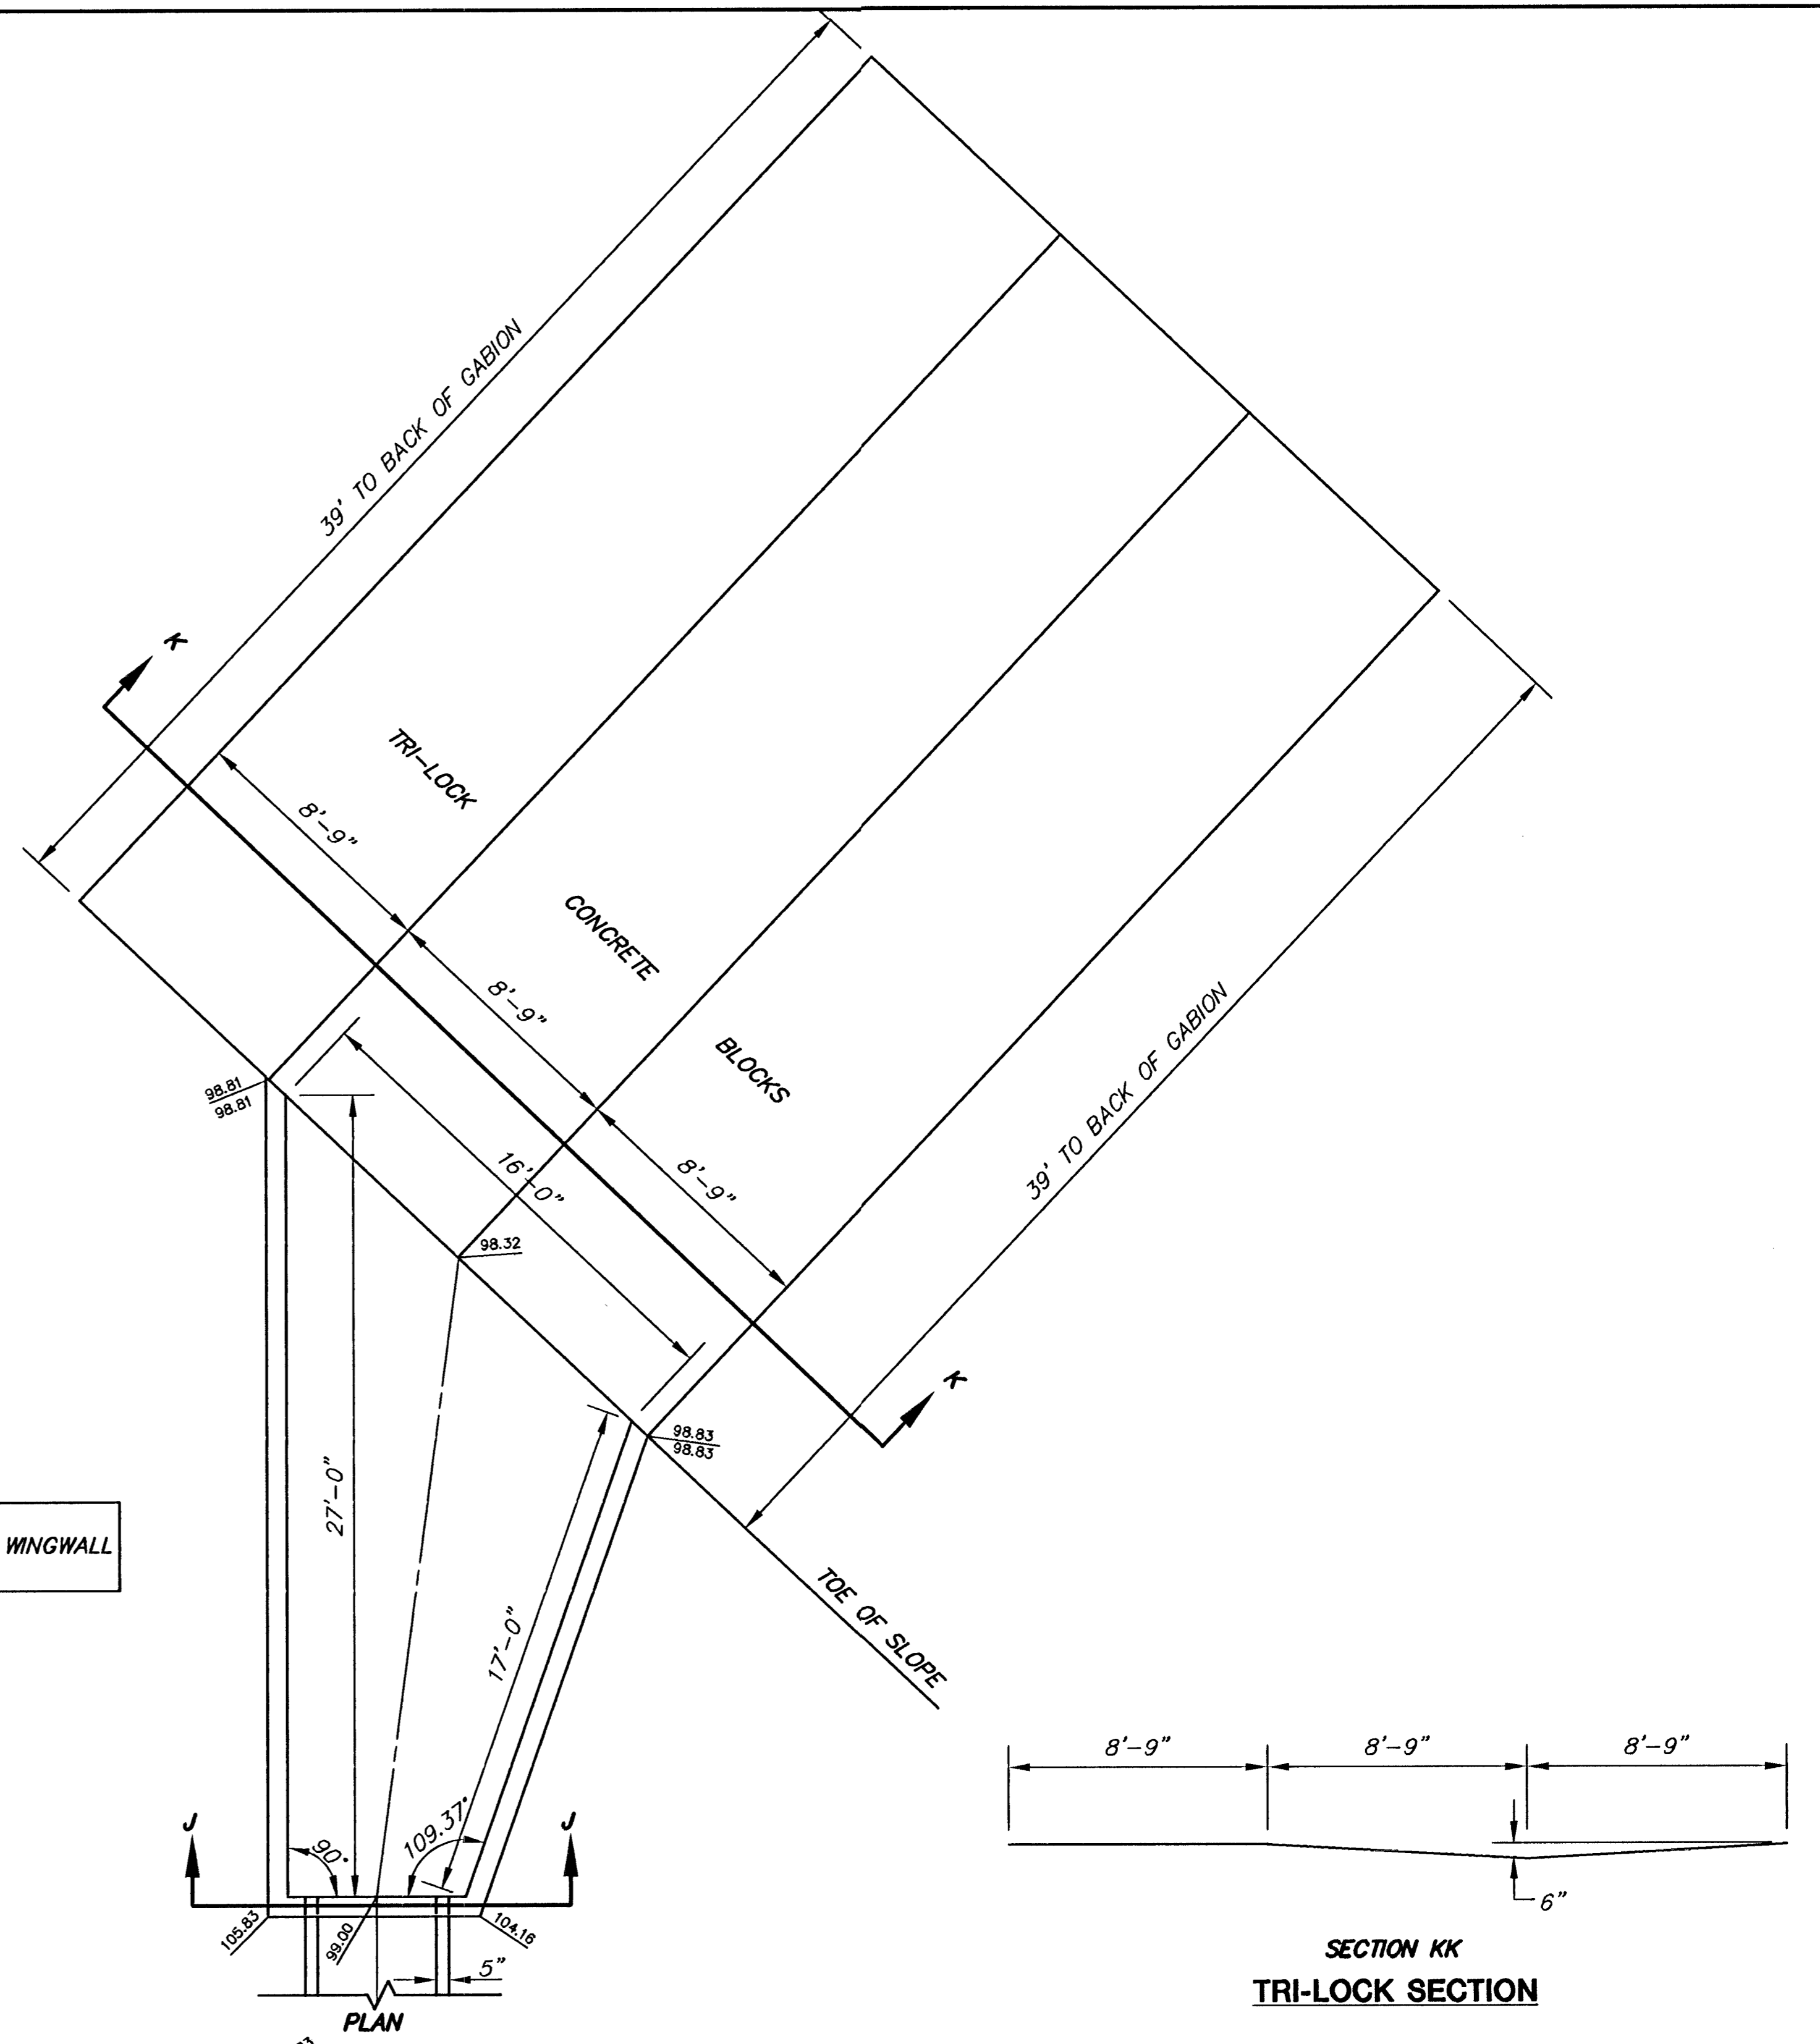

SECTION JJ
HEADWALL DETAIL

AT ~ STA. 62+00 (EAST/LEFT BANK)

SECTION KK
TRI-LOCK SECTION

AREA "K" PART 2 - PHASE 1
WICHITA DRAINAGE CANAL
PROJECT NAME

DROP STRUCTURE DETAIL
SHEET TITLE

JNJ DESIGN BY.	MLW DRAWN BY.	JNJ CHECKED BY.
OCTOBER 1998 DATE	94011 JOB NO.	31 / 64 SHEET OF

MID-KANSAS ENGINEERING
CONSULTANTS, INC.
411 N WEBB ROAD
WICHITA, KS. 67206
316-684-9600

G:\CIVIL\AREA\K\94011\DETAILS\9411DLS.DWG 2-3-99 4:43:31 PM EST