



STREET EXCAVATION SUMMARY

TOTAL CUT = 605 C.Y.
 TOTAL FILL = 10 C.Y.

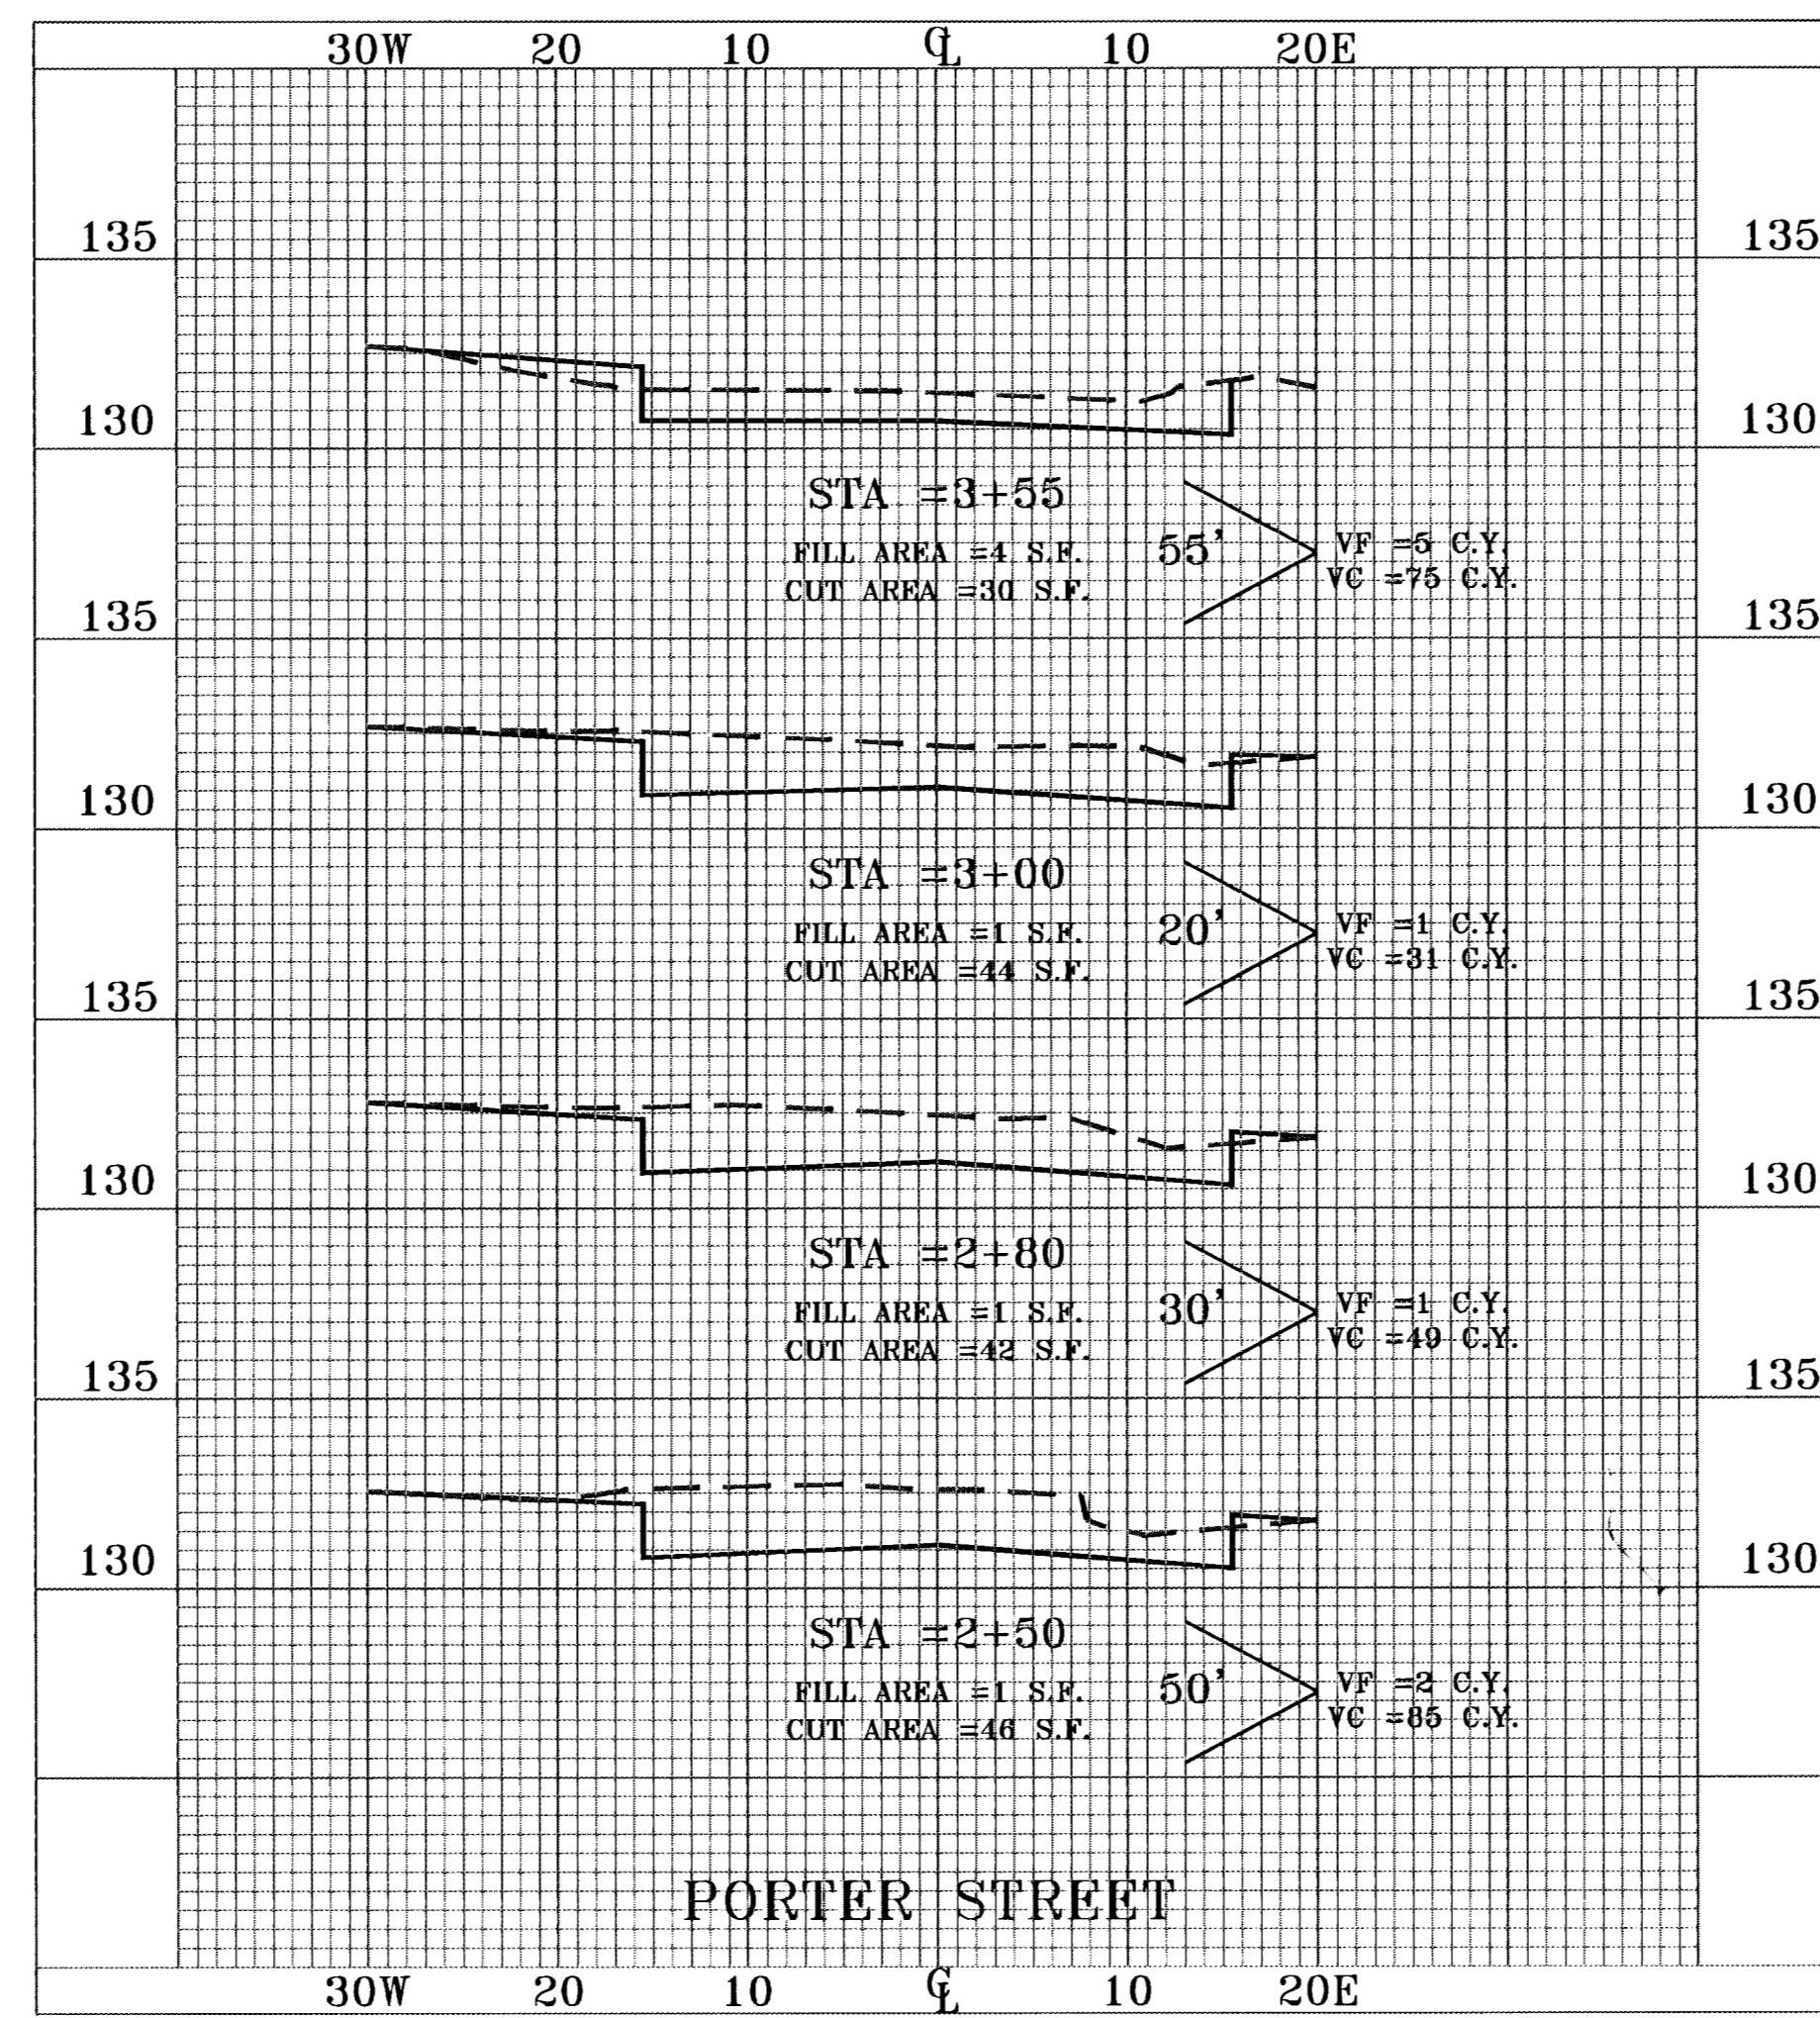

HORIZONTAL SCALE: 1" = 10'
 VERTICAL SCALE: 1" = 5'

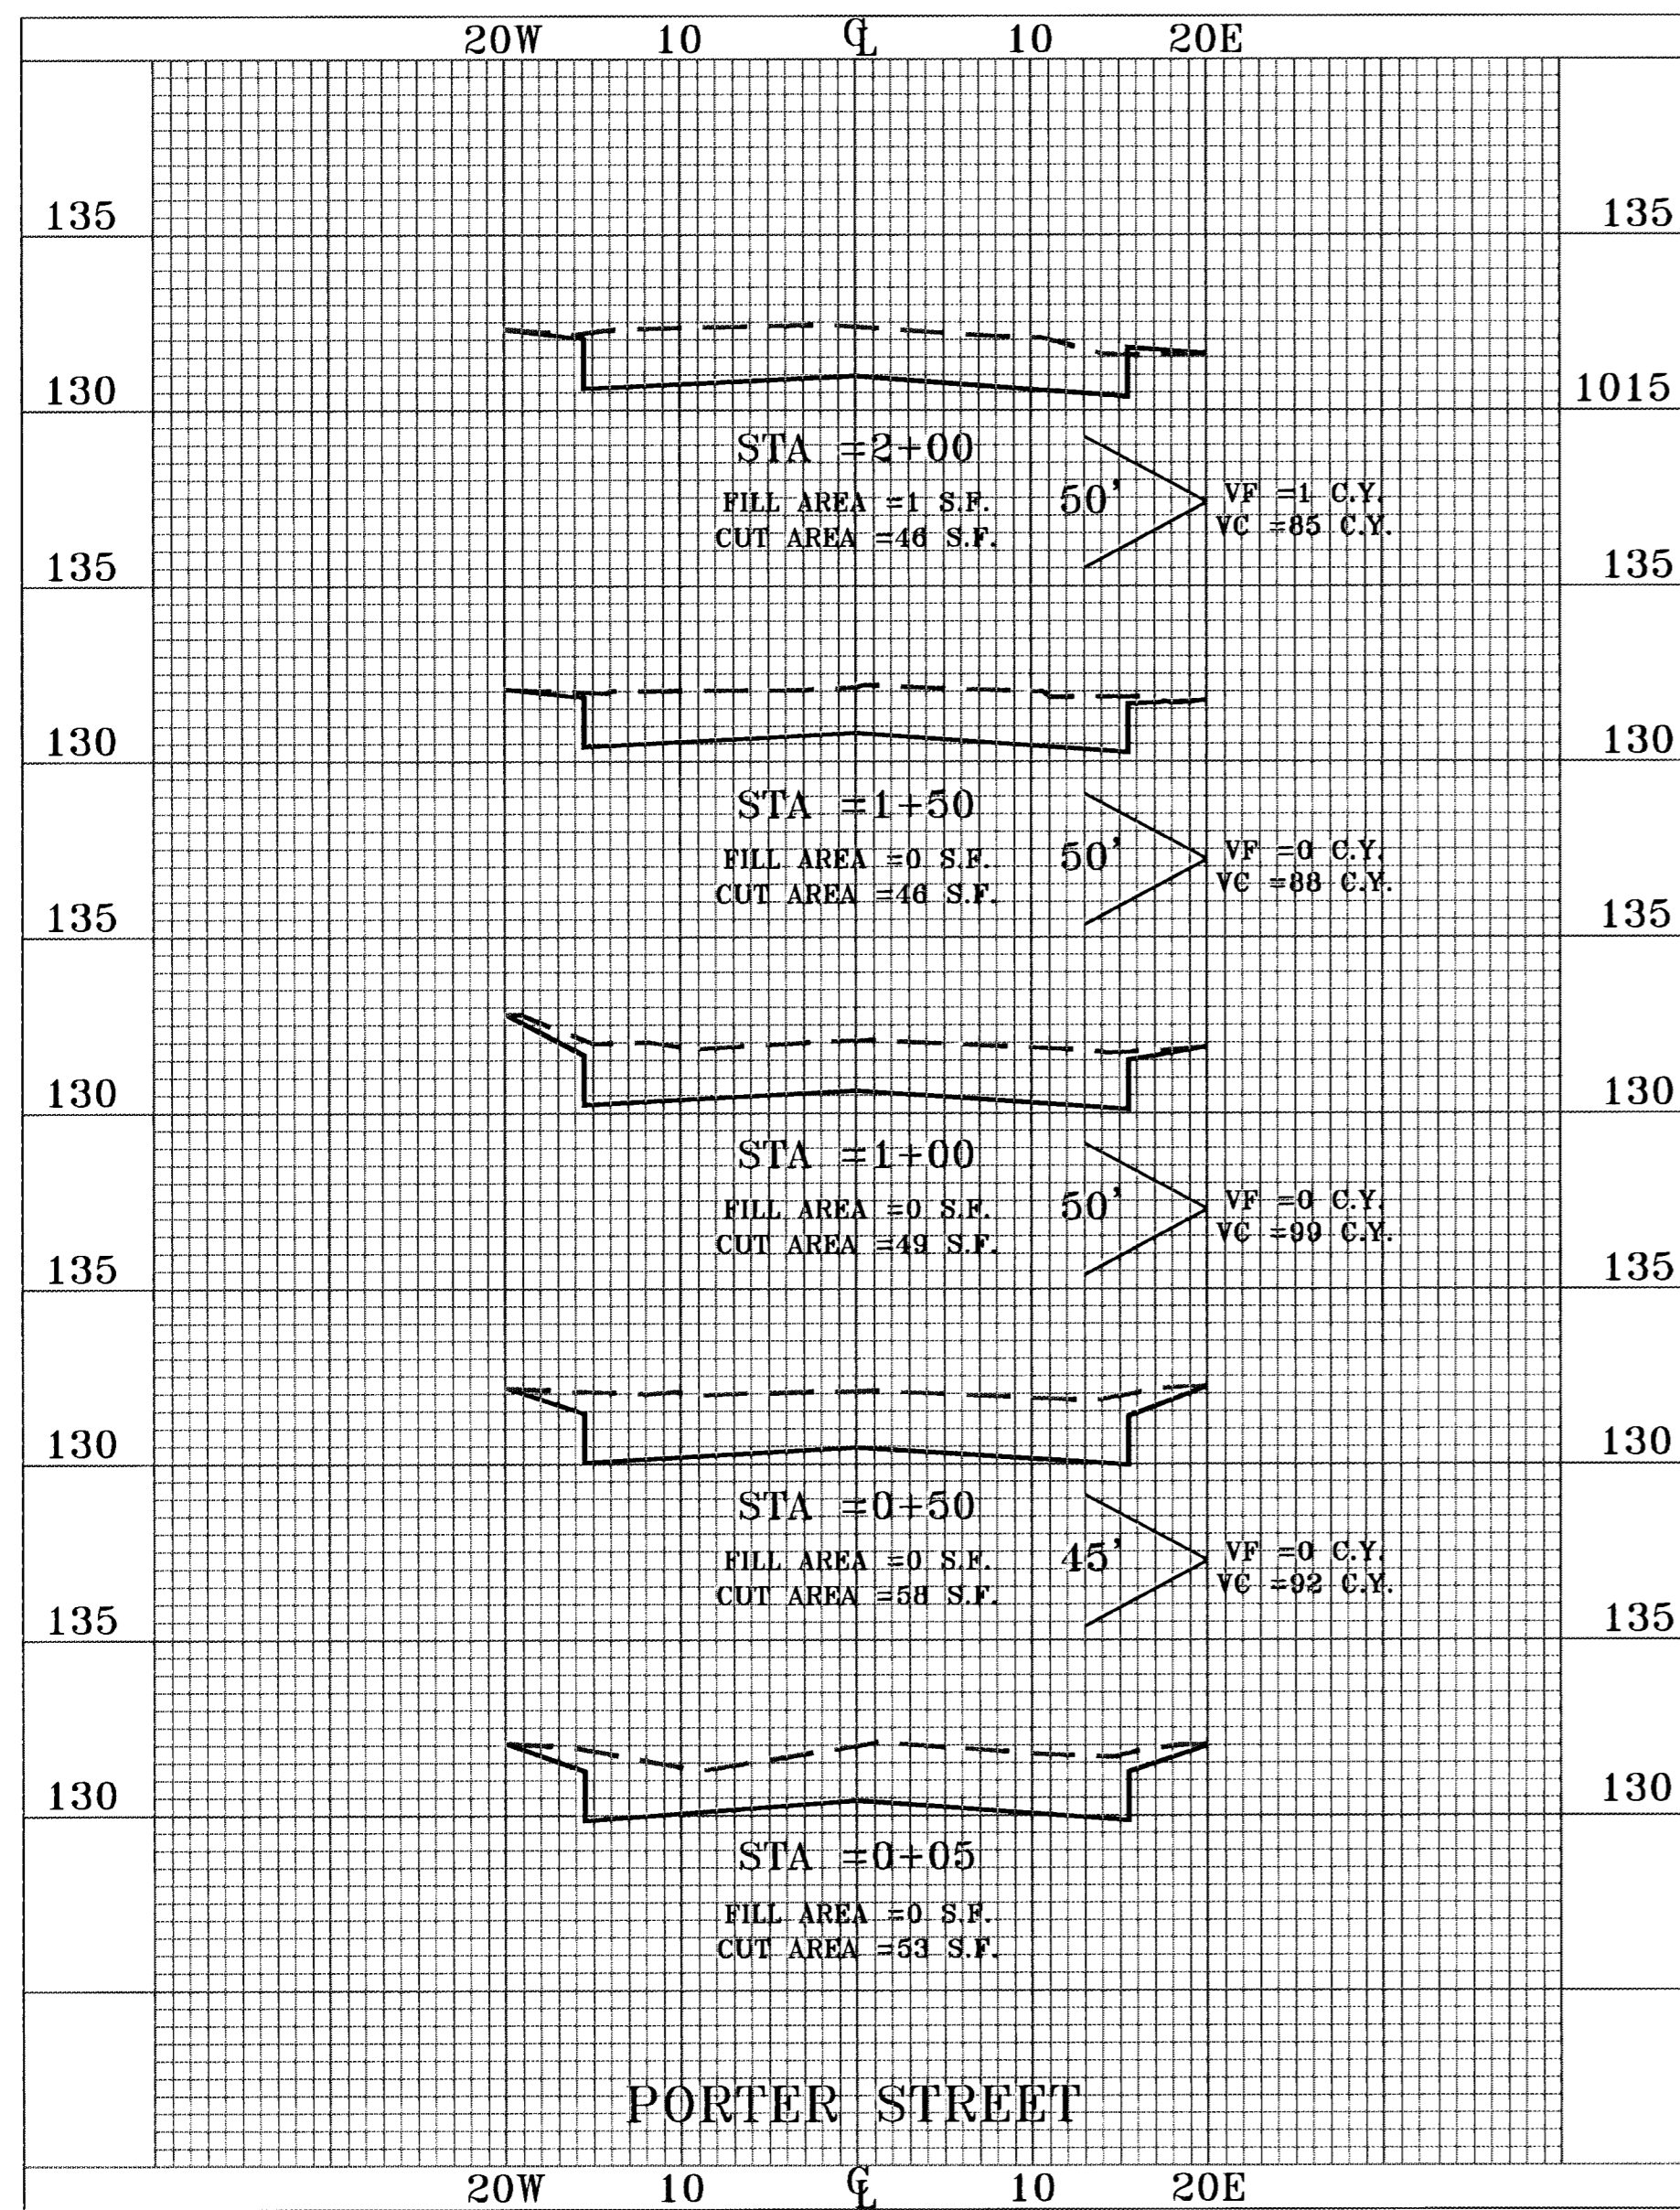

REISS & GOODNESS ENGINEERS
 2160 WEST 21st STREET
 WICHITA, KANSAS 67203
 (316) 832-0213