


STATION	AREAS Square Feet		VOLUMES Cubic Yards		CUMULATIVE VOLUMES Cubic Yards	
	CUT	FILL	CUT	FILL	CUT	FILL
0+15.71	12.95	0.00	22.45	0.01	22.45	0.01
0+50	22.40	0.01	48.48	0.01	70.92	0.02
1+00	29.96	0.00	51.86	0.00	122.78	0.02
1+50	26.06	0.00	49.27	0.00	172.05	0.02
2+00	27.15	0.00	41.37	0.09	213.42	0.11
2+50	17.53	0.09	33.78	0.20	247.20	0.31
3+00	18.95	0.12	33.78	0.19	280.97	0.50
3+50	17.53	0.09	28.13	0.95	309.11	1.45
4+00	12.85	0.94	31.06	0.87	340.17	2.32
4+50	20.70	0.00	25.53	0.00	365.70	2.32
4+90.69	13.19	0.00	0.00	0.00	365.70	2.32

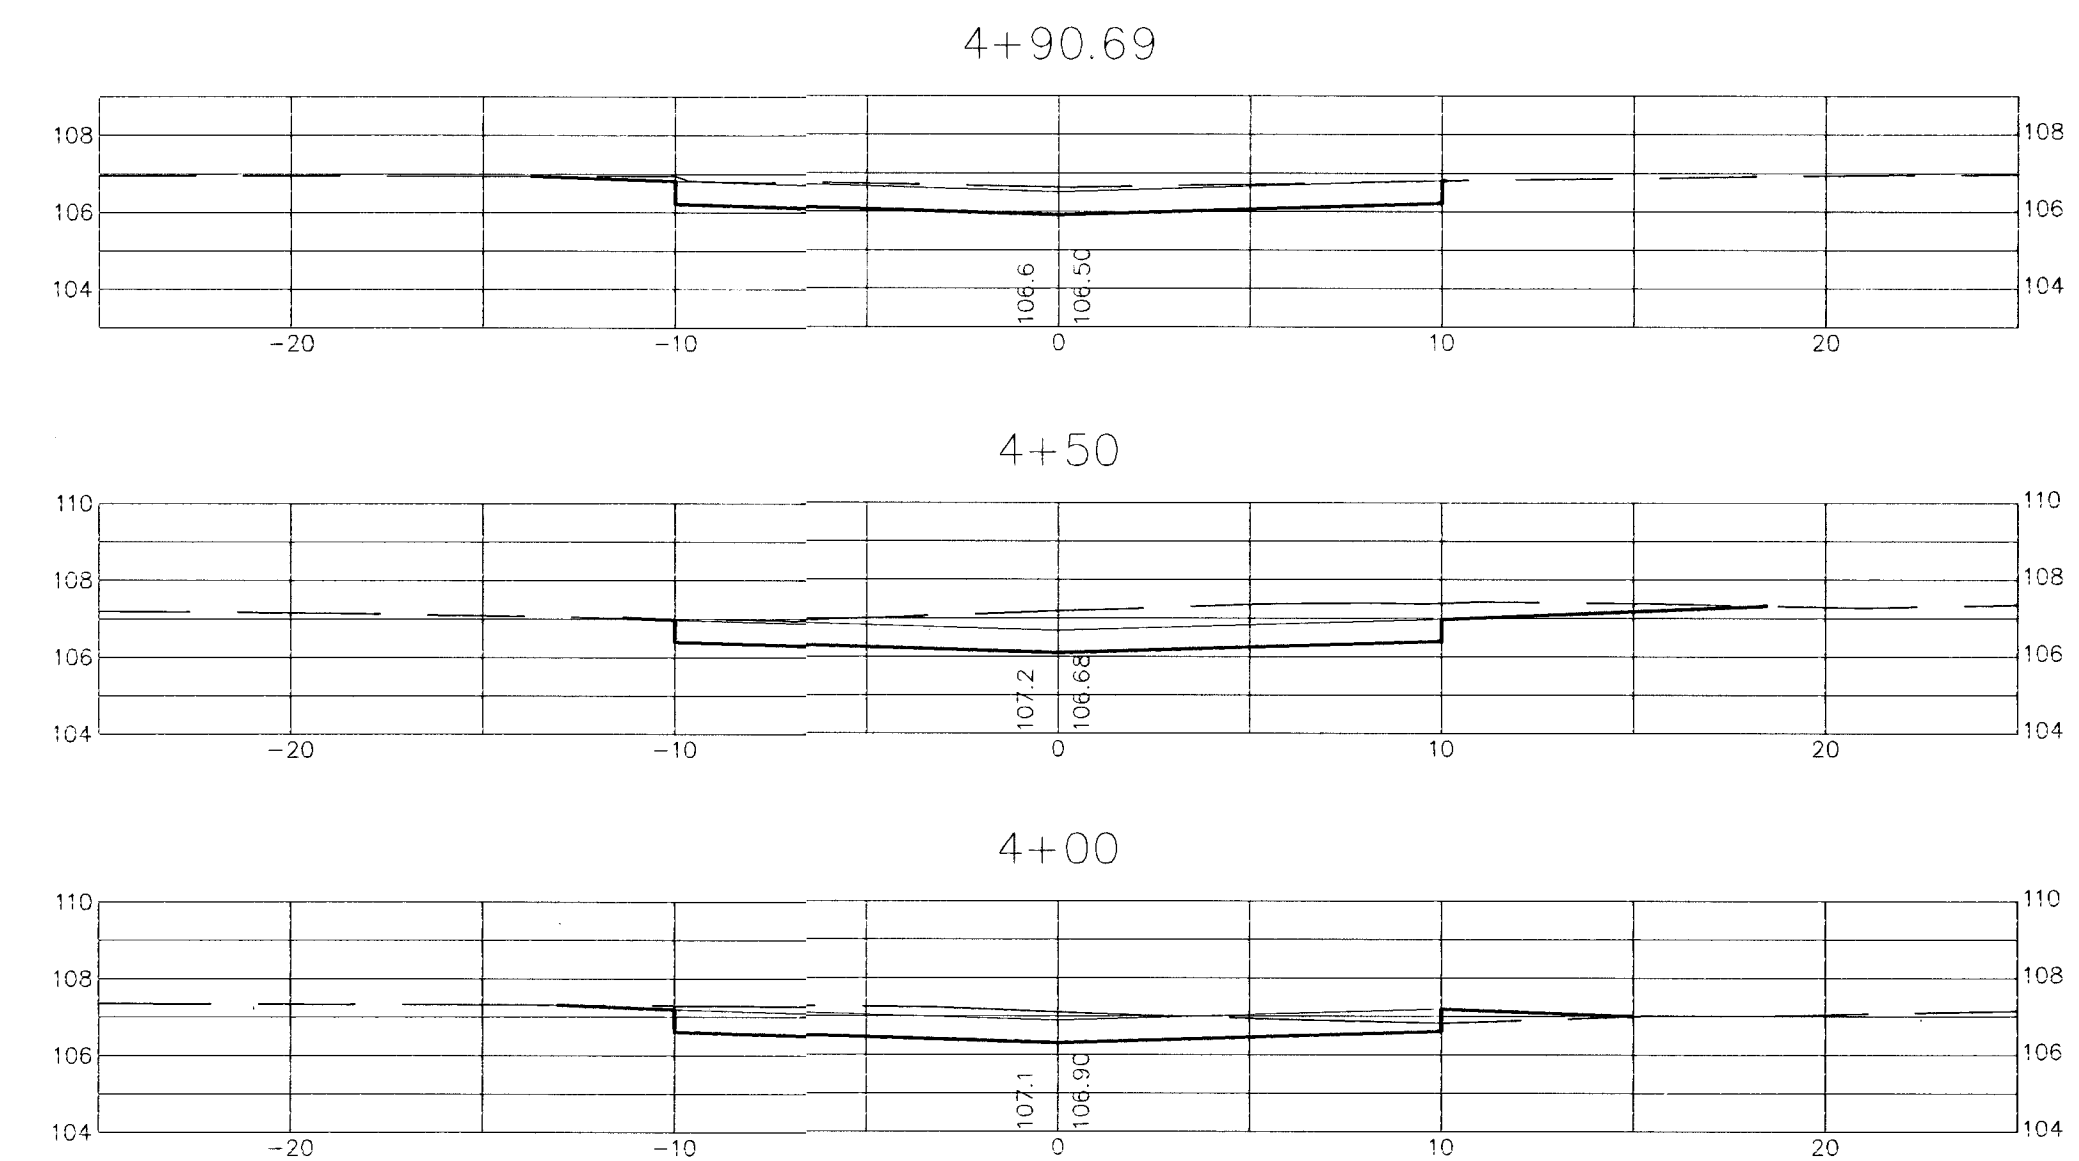

PROJECT NUMBER 472-83284		SHEET NAME XSEC		ENGINEERING DIRECTORY F\Eng\Washalley	
DESIGN JFB/KK	DRAWN STAFF	APPROVED	DATE March 200	SCALE 1:5	BAUGHMAN NO 00-11-E849

CAPITAL IMPROVEMENT PROJECT
Washington Alley Improvements
Cross Sections & Earthwork Quantities

BAUGHMAN COMPANY, P.A.
ENGINEERING, SURVEYING, & PLANNING
316-262-7271 • 315 ELLIS • WICHITA, KANSAS 67211

SHEET
5
OF
5

18-01-01-13