



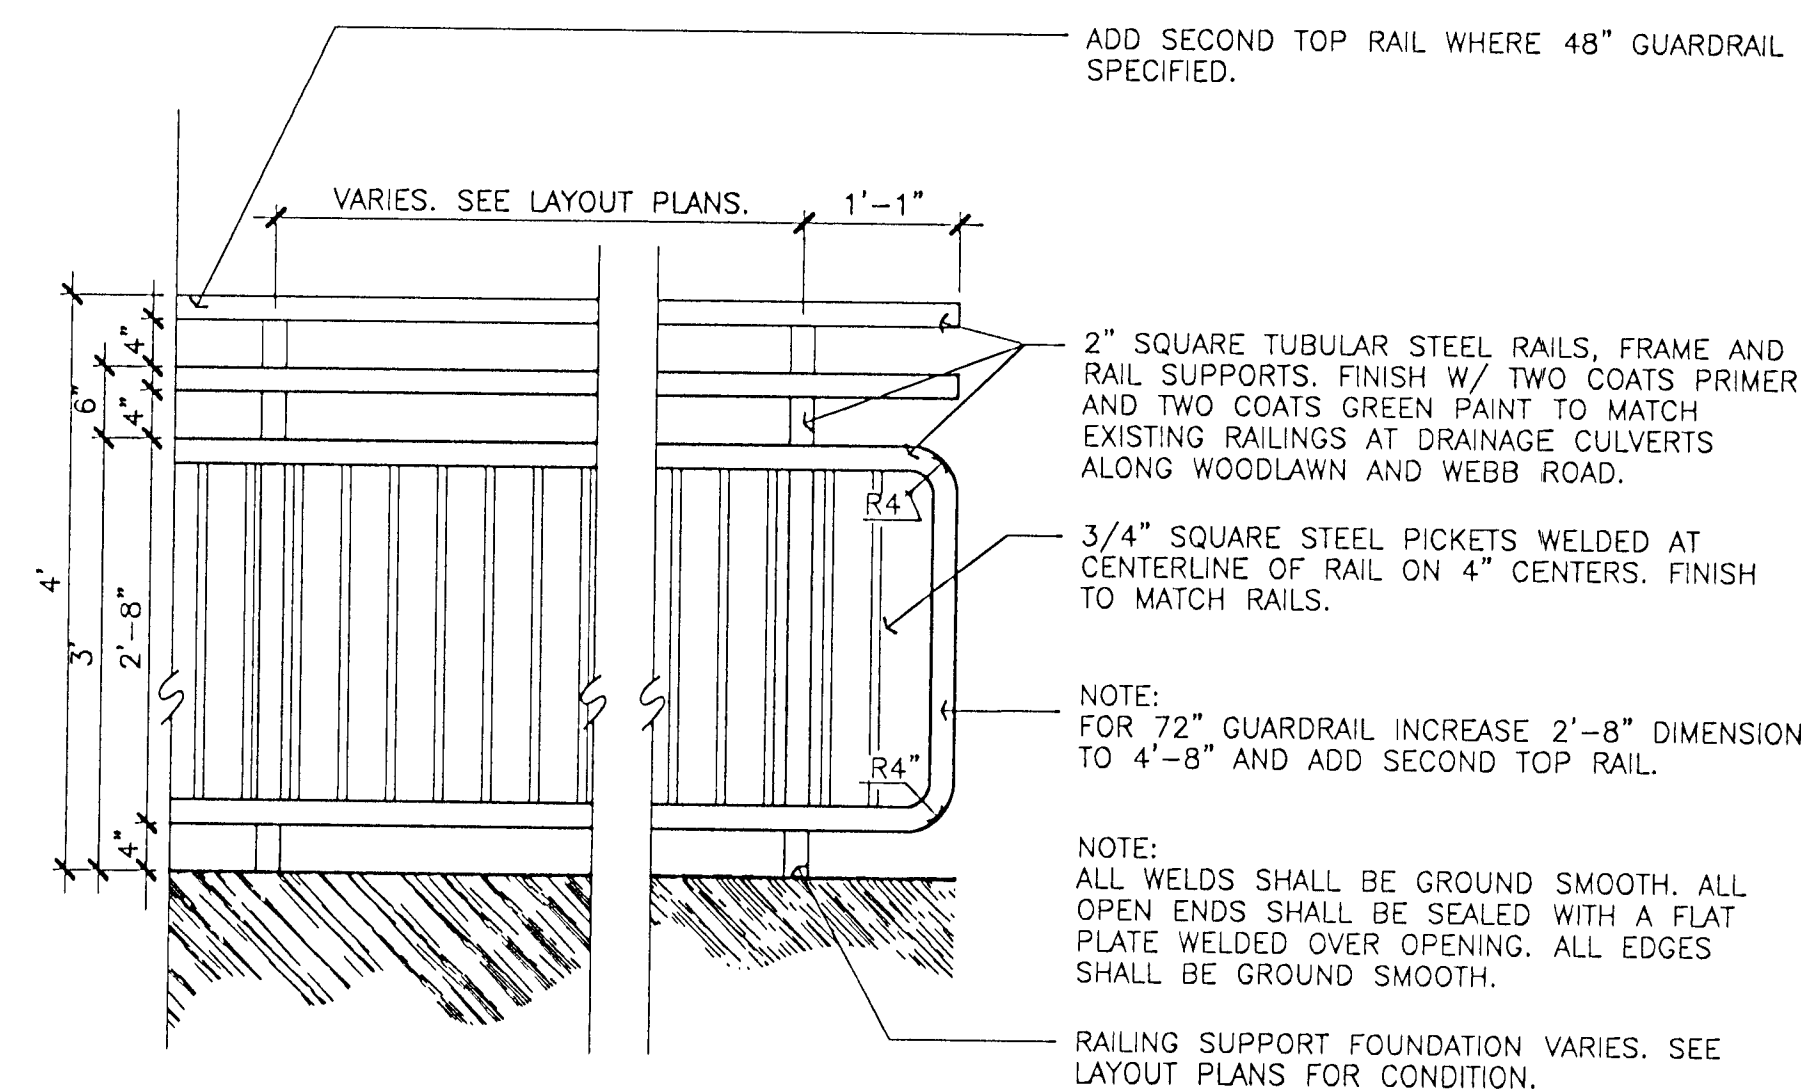


9 STEEL GUARDRAIL

SCALE: 3/4" = 1'-0"

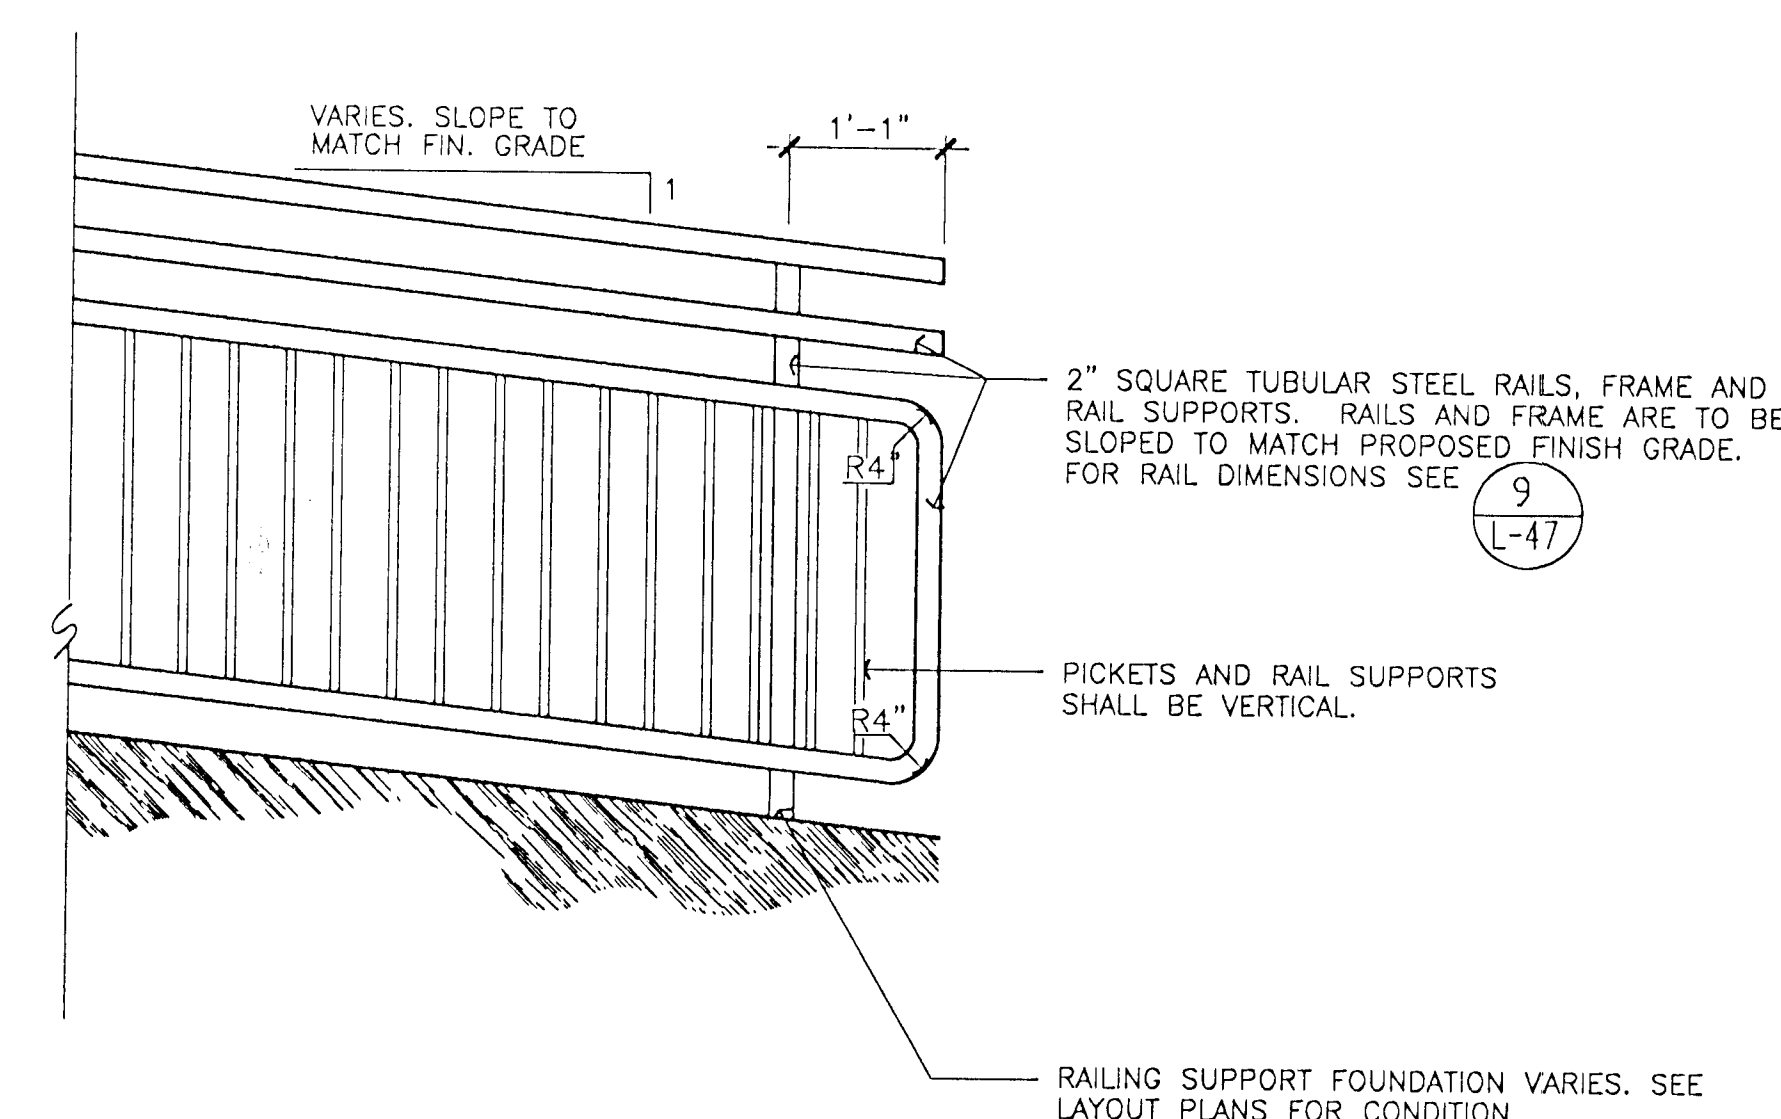


10 STEEL GUARDRAIL WING RAIL

SCALE: 3/4" = 1'-0"

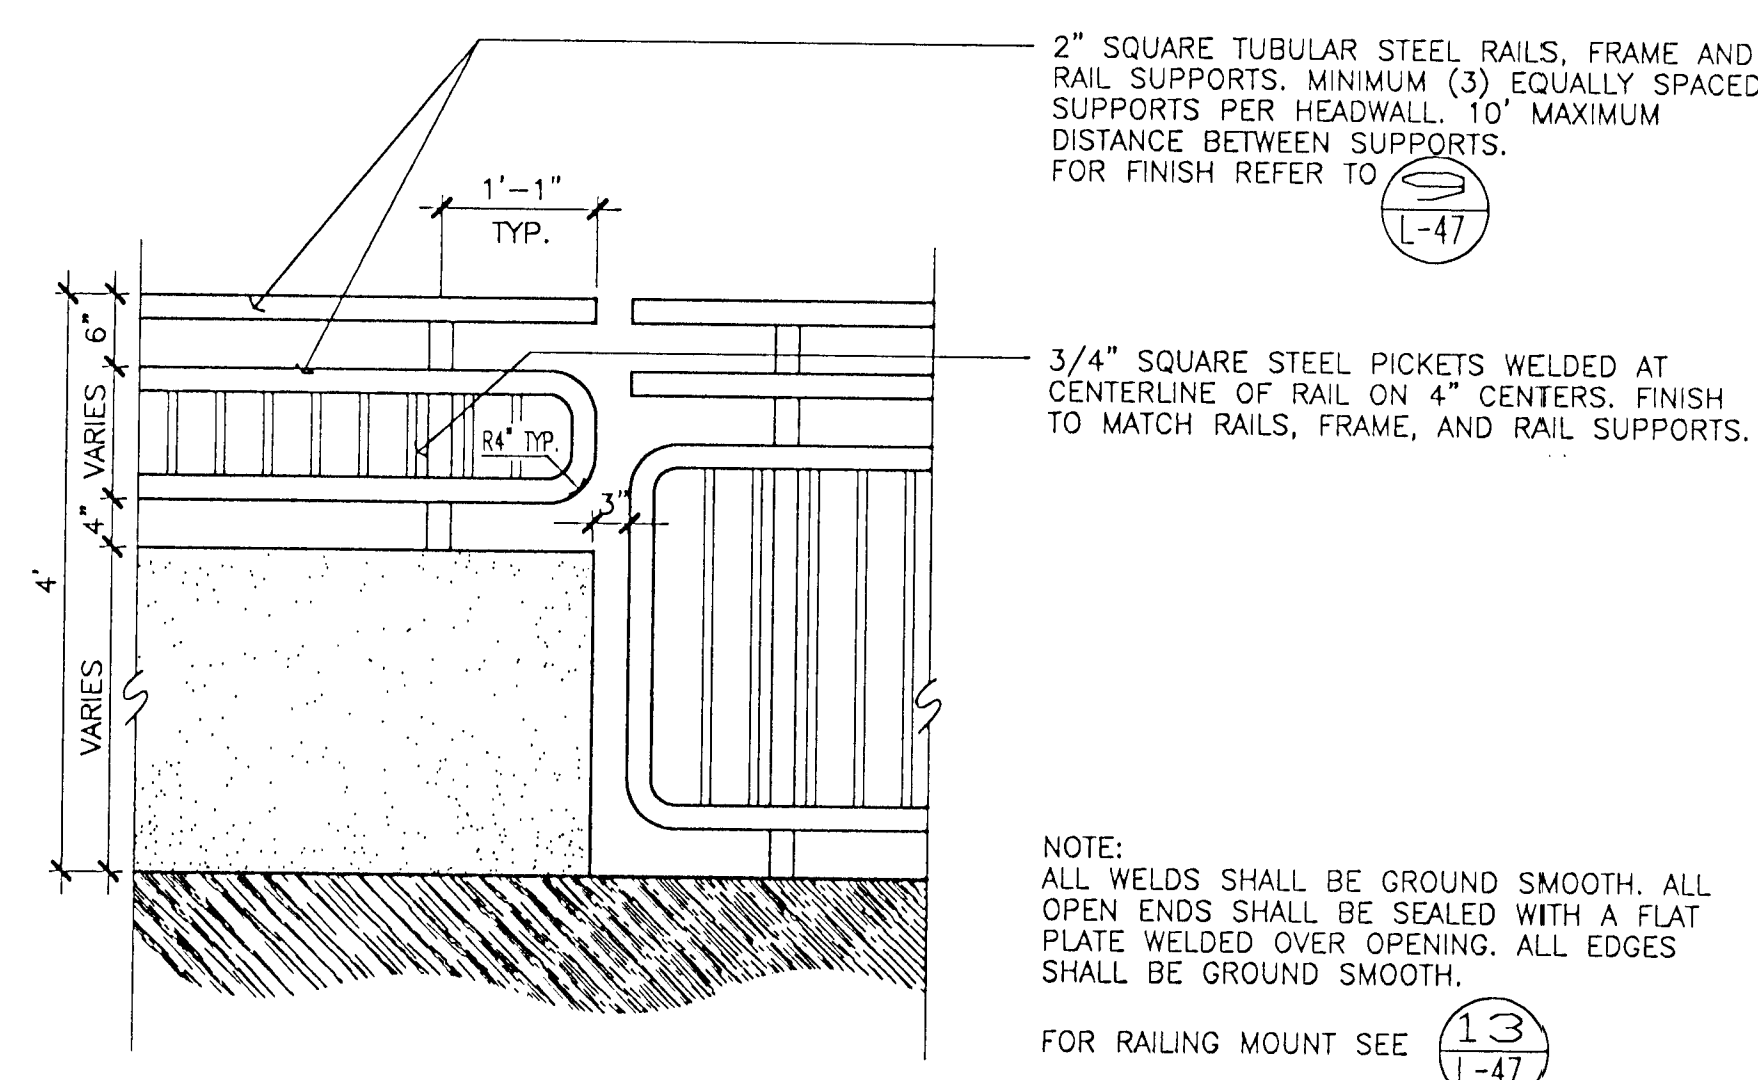


11 STEEL GUARDRAIL AT EXIST. HEADWALL

SCALE: 3/4" = 1'-0"

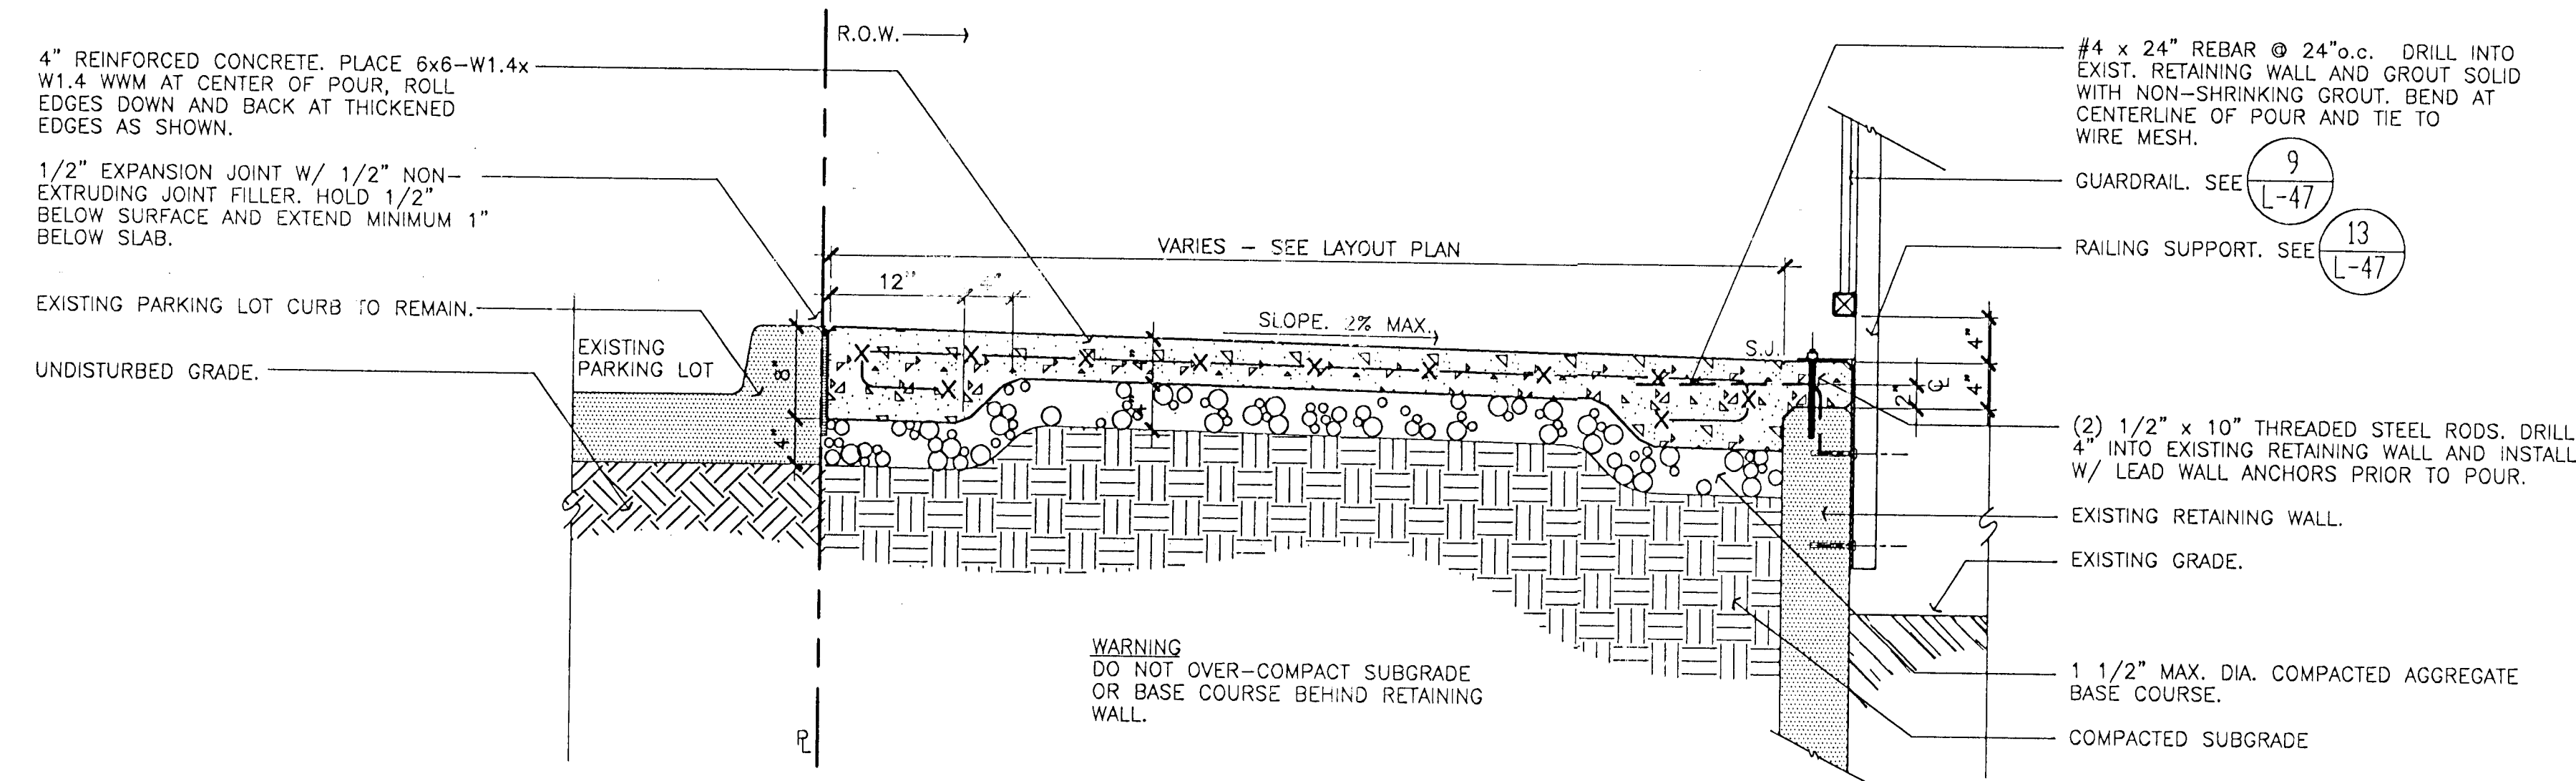


12 SECTION - PAVING AND GUARDRAIL AT EX. RETAINING WALL

SCALE: 1" = 1'-0"

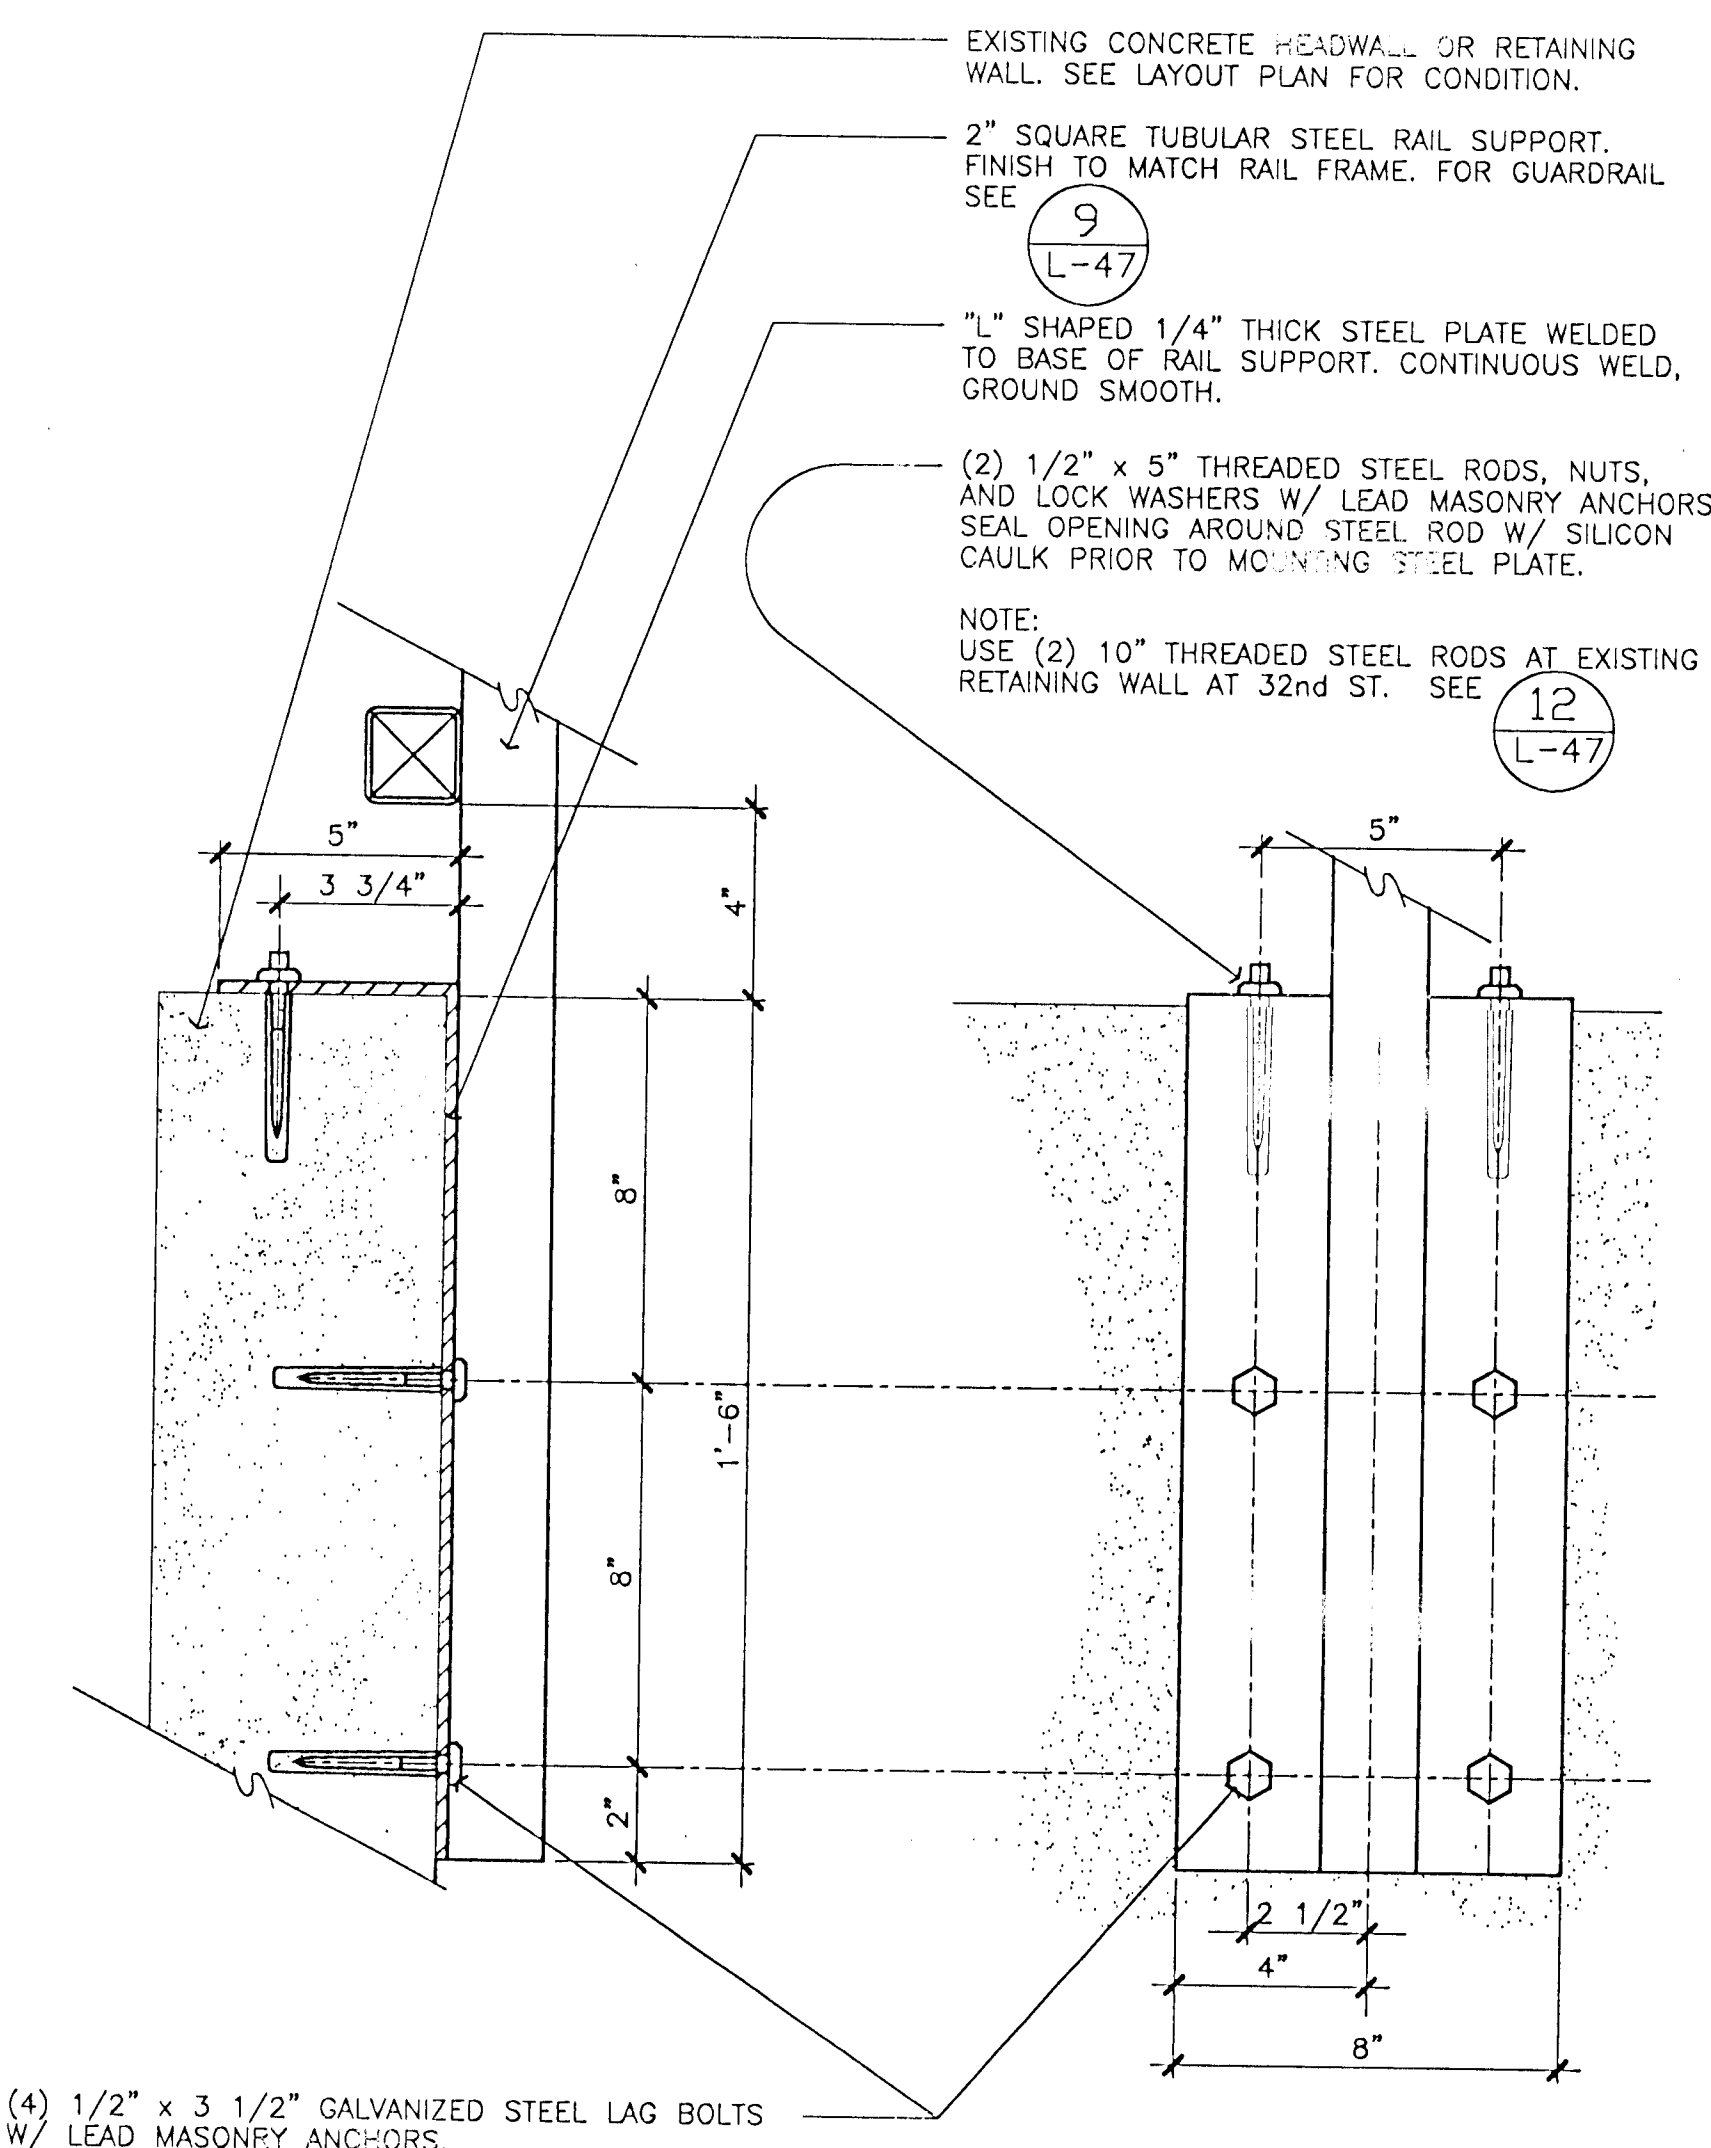

SECTION

ELEVATION

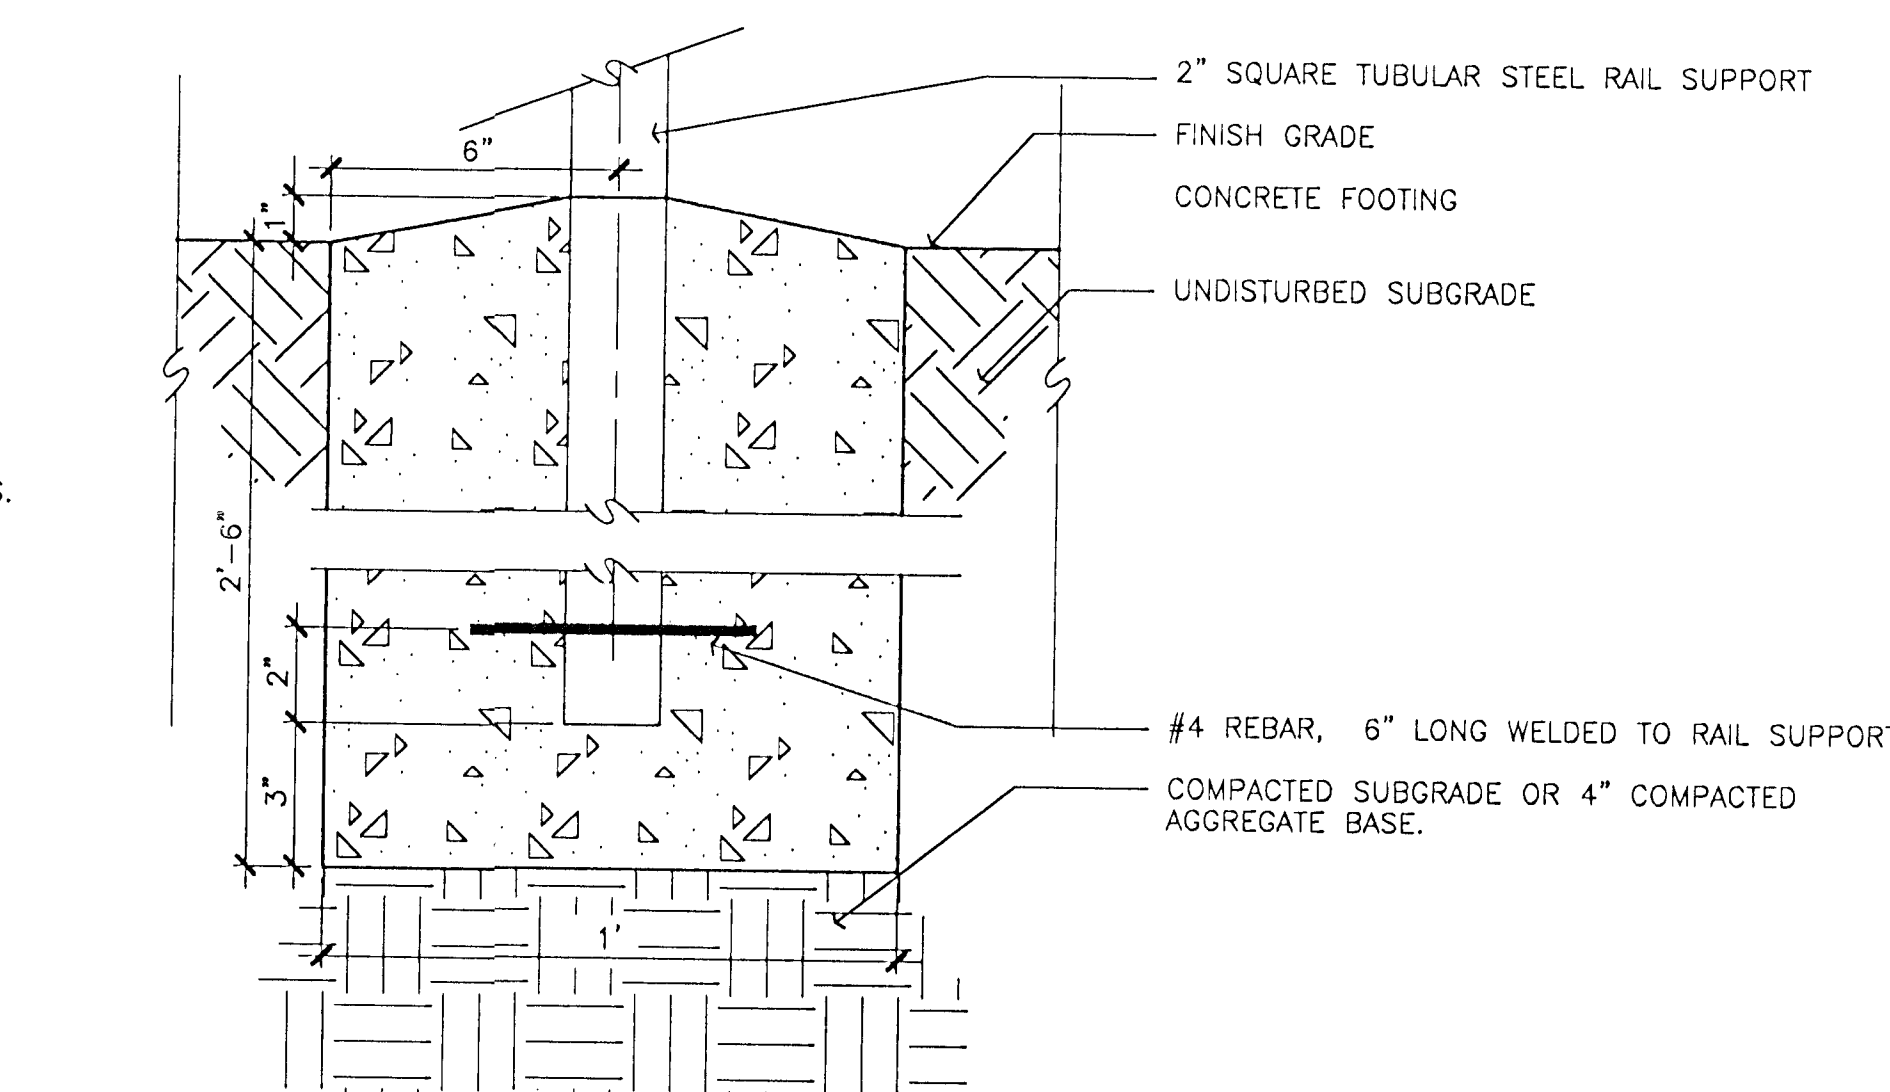

14 PIER FOOTING FOR RAIL SUPPORT

SCALE: 3" = 1'-0"

13 RAILING MOUNT ON EXISTING WALLS

SCALE: 3" = 1'-0"