



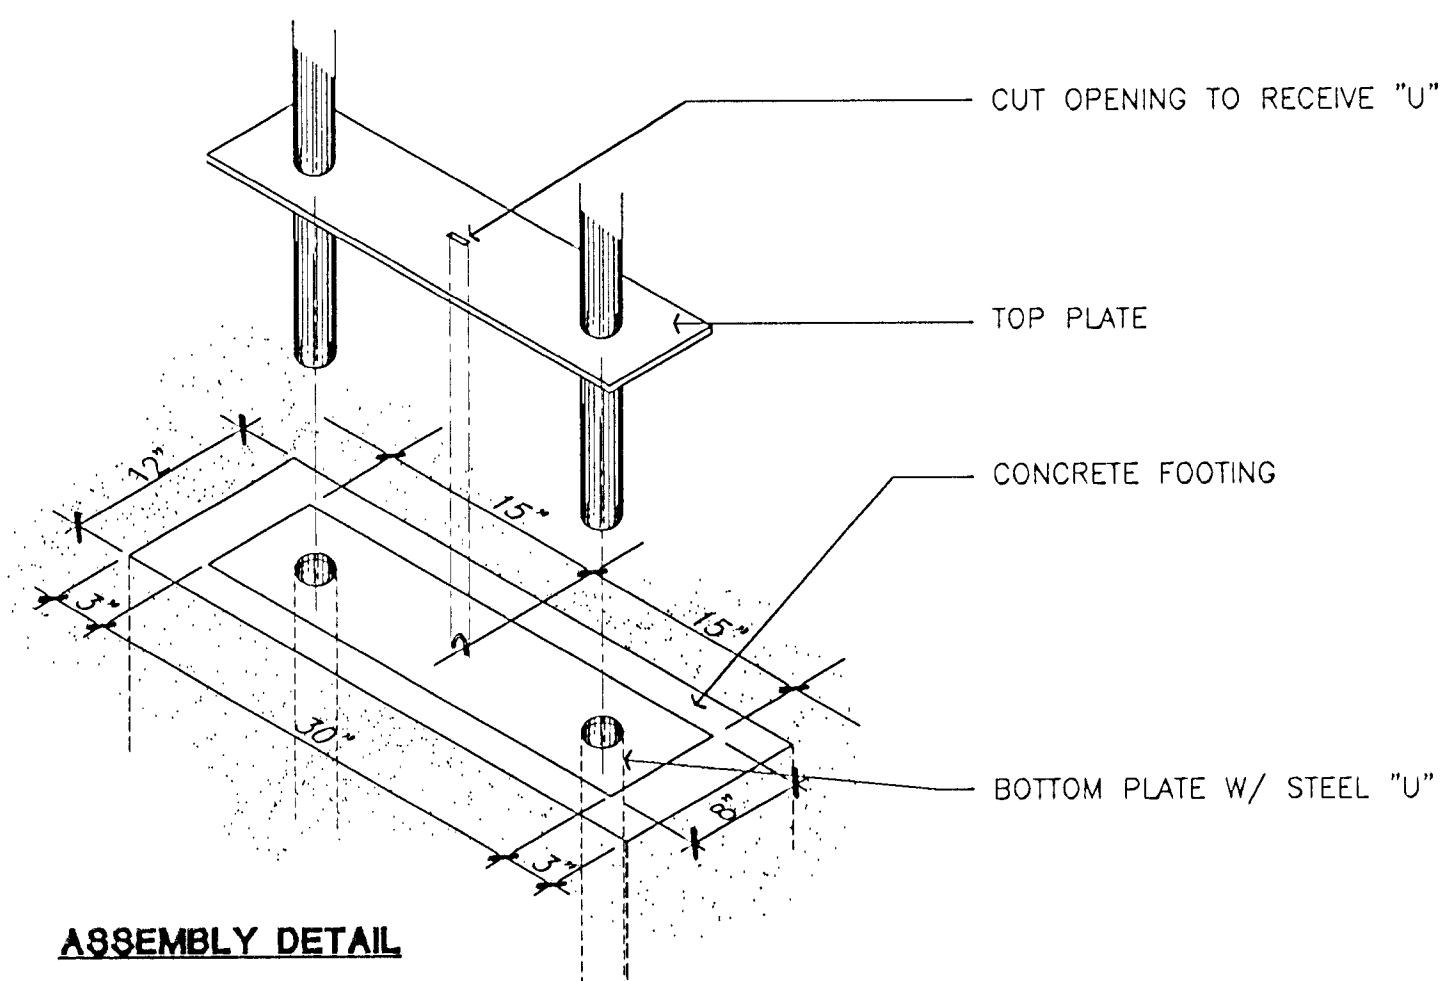


ASSEMBLY DETAIL

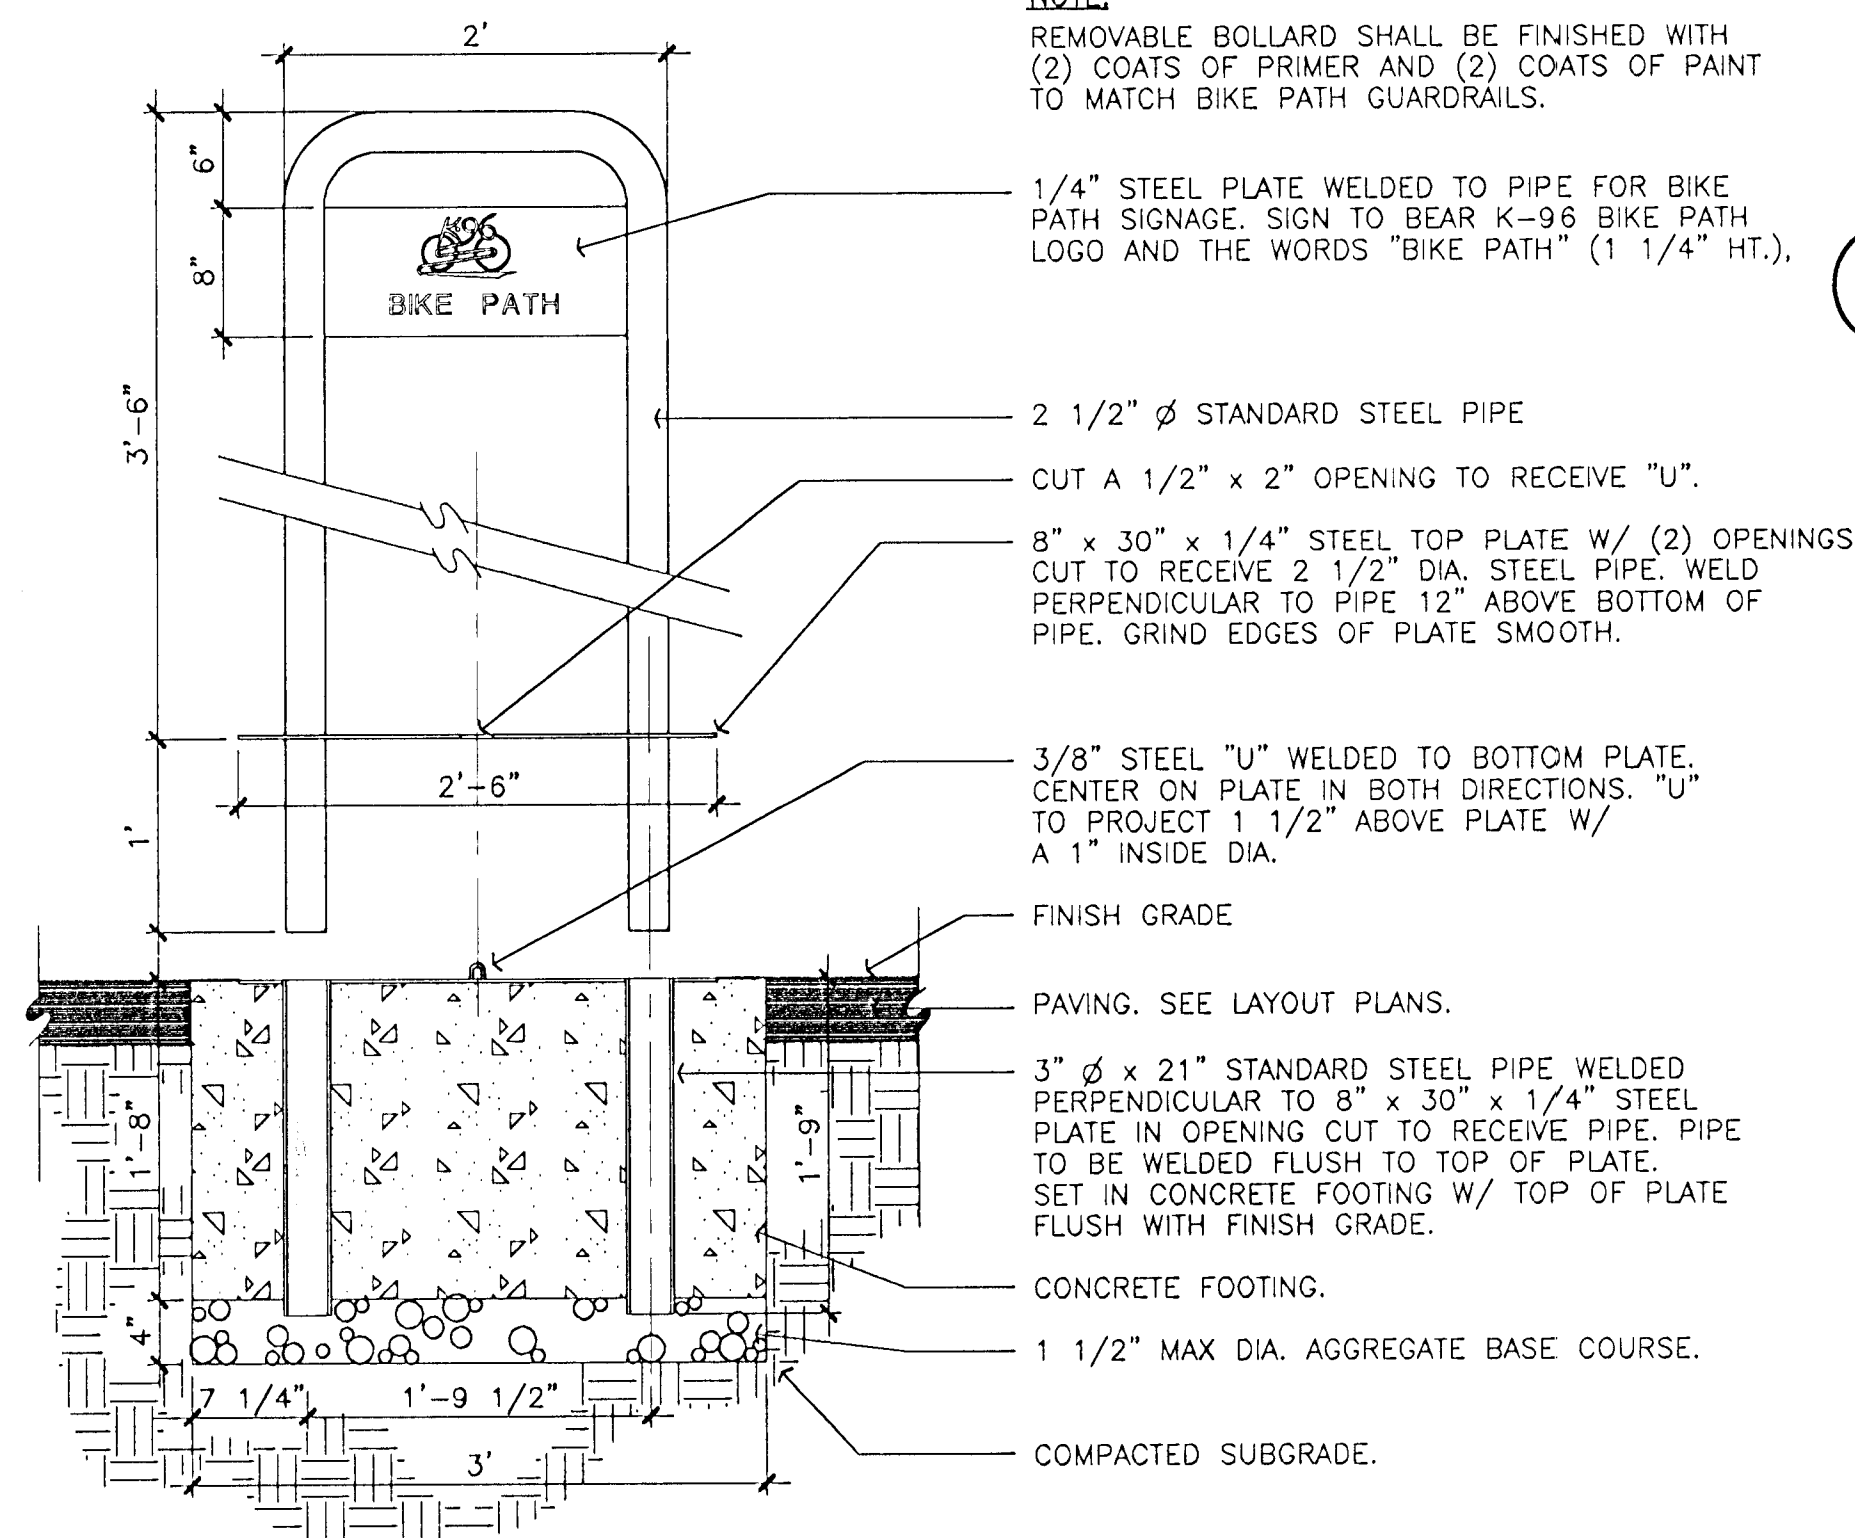


15 REMOVABLE STEEL BOLLARD

SCALE: 1" = 1'-0"

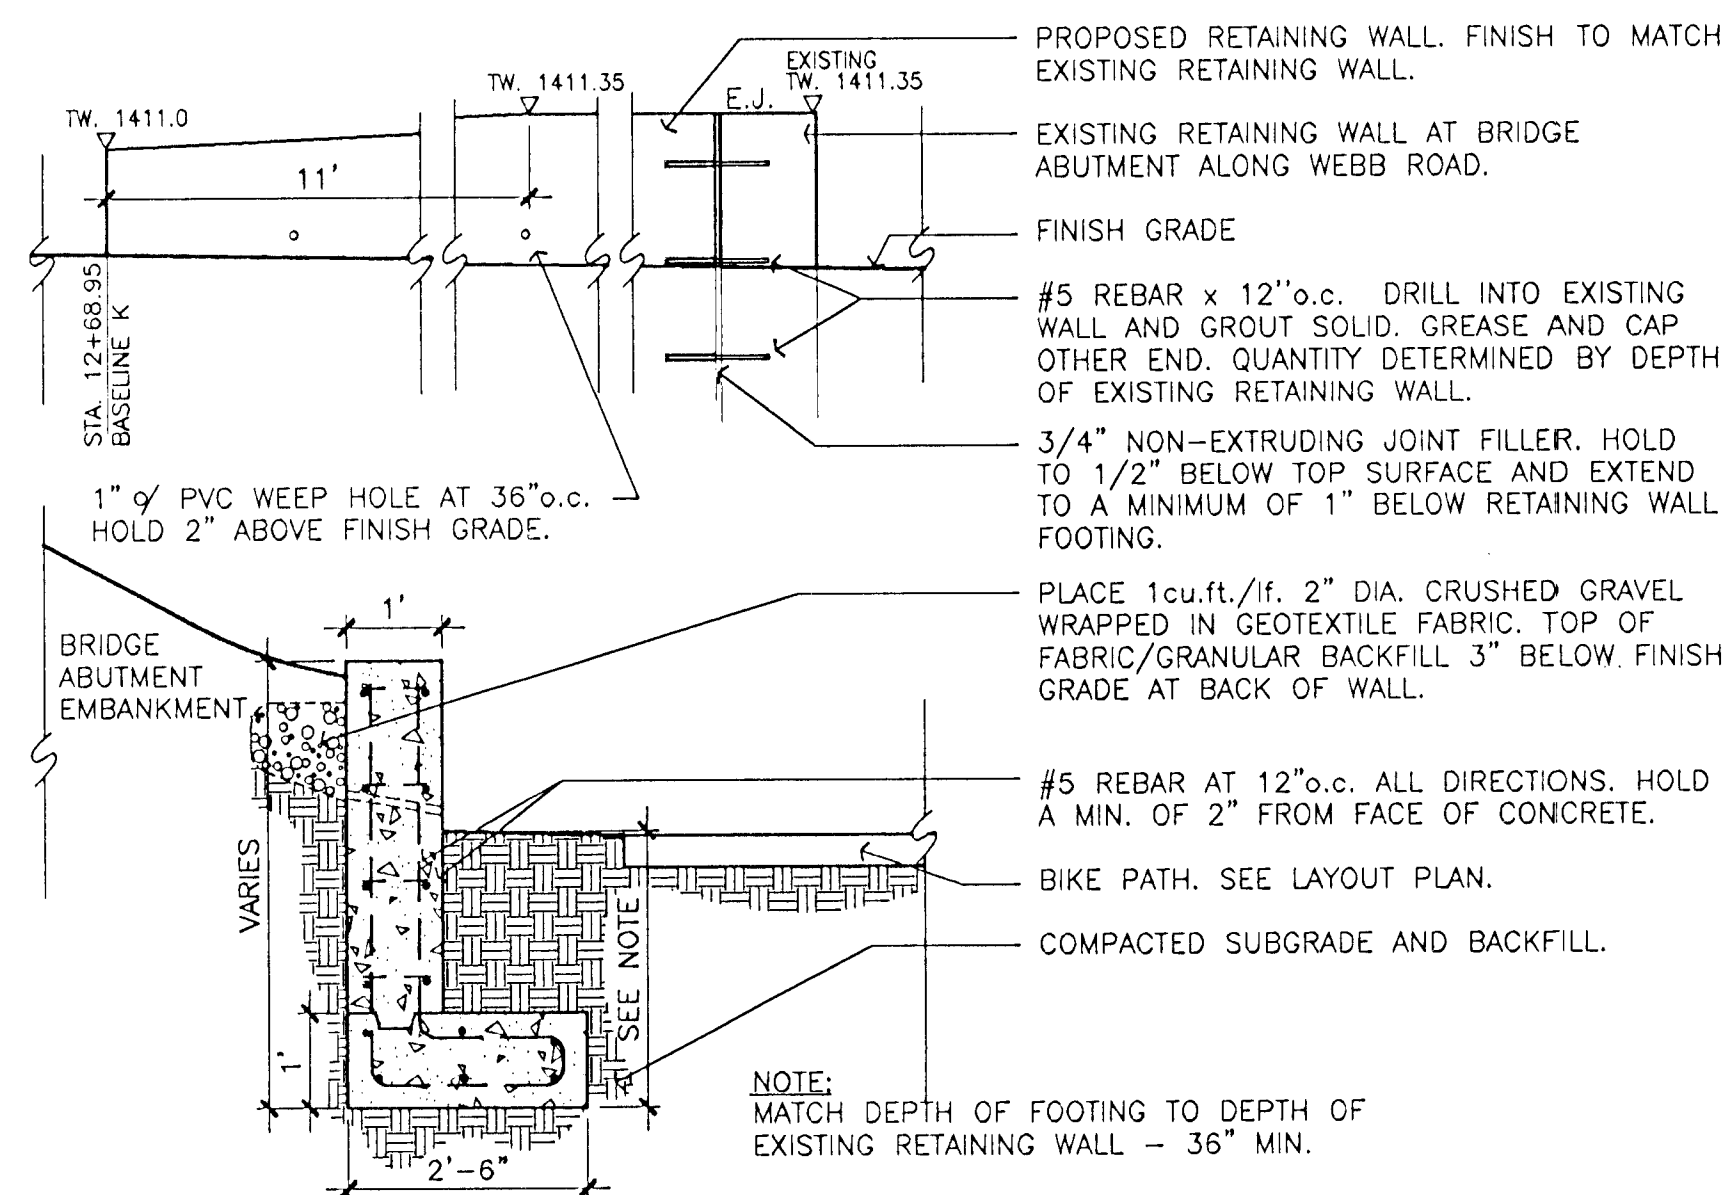


16 RETAINING WALL AT WEBB & 29th ST. N.

SCALE: 1/2" = 1'-0"

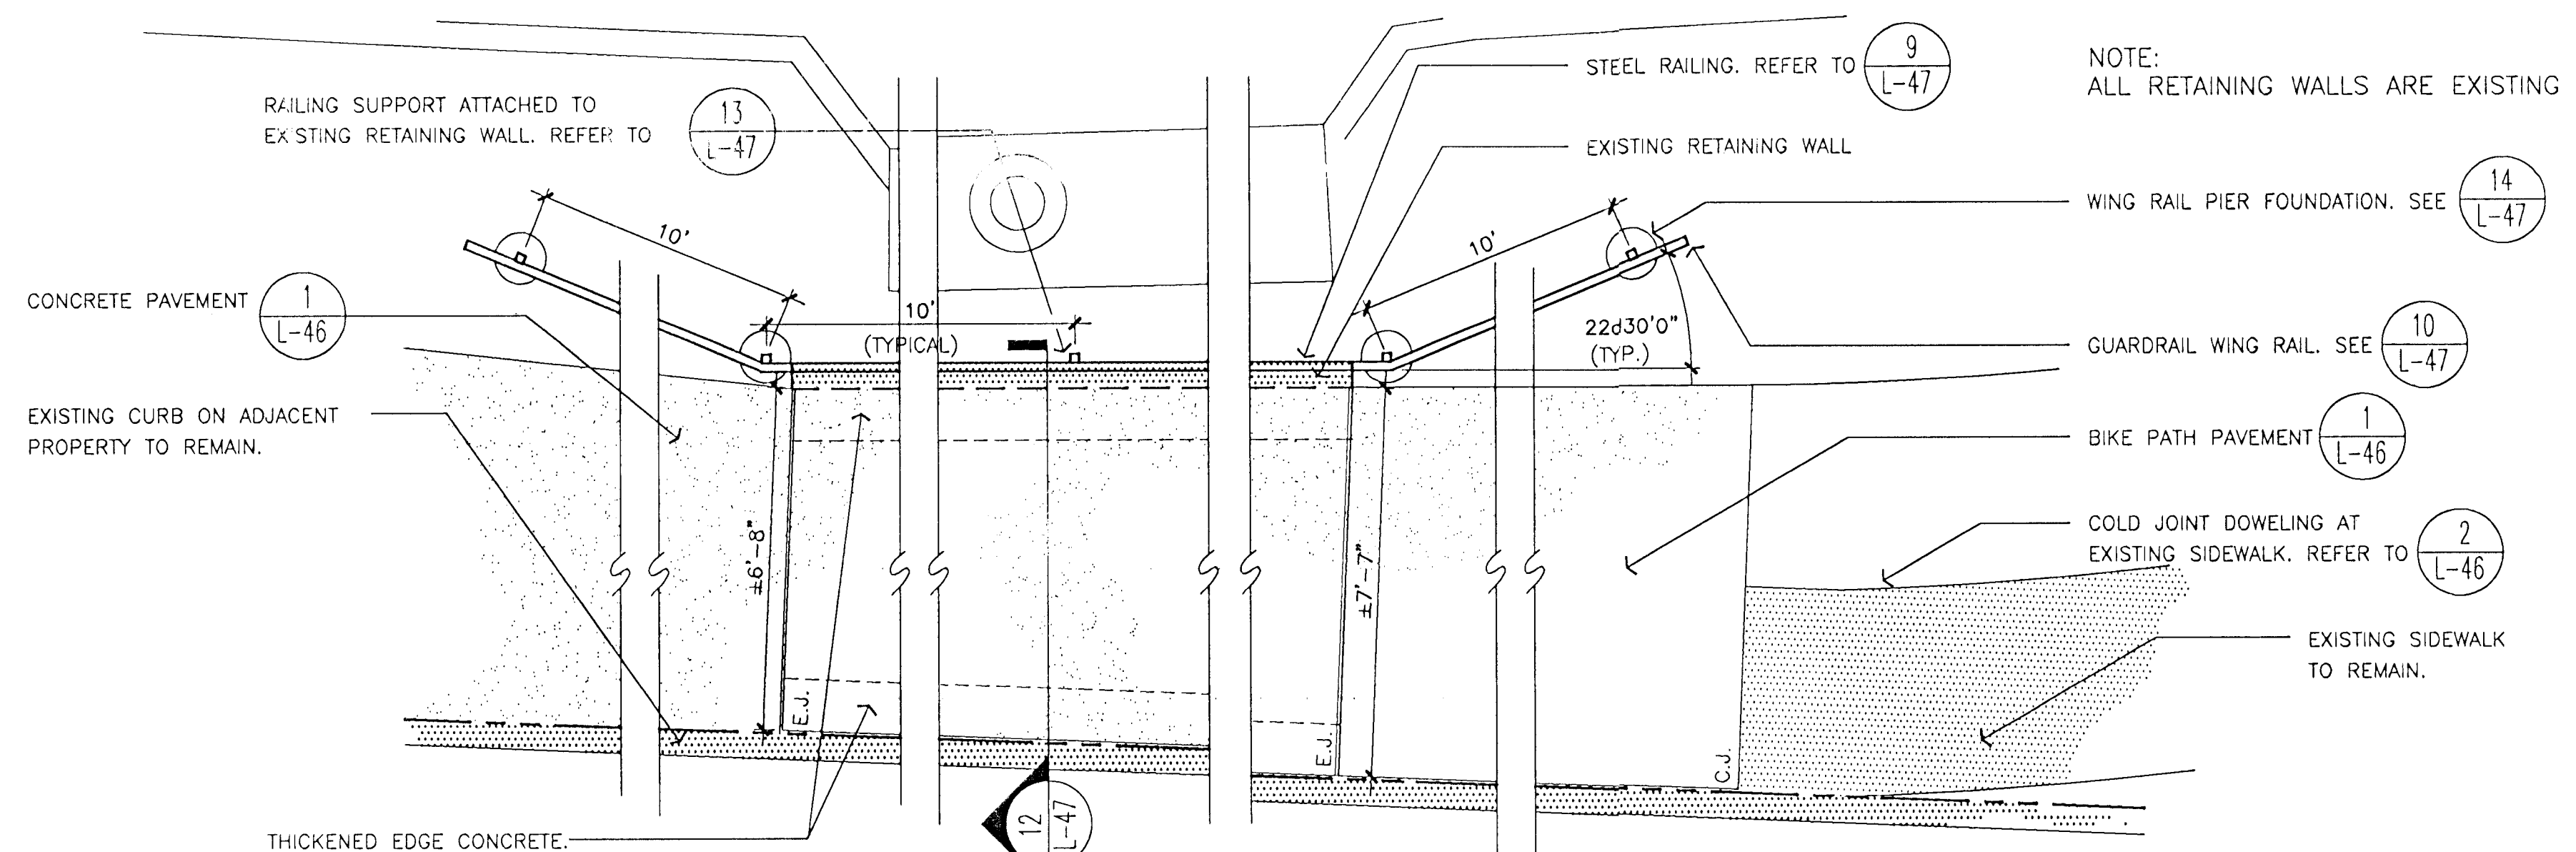

17 ENLARGED PLAN - PAVING AND GUARDRAIL AT EX. RETAINING WALL - 32nd ST. NORTH

SCALE: 3/8" = 1'-0"

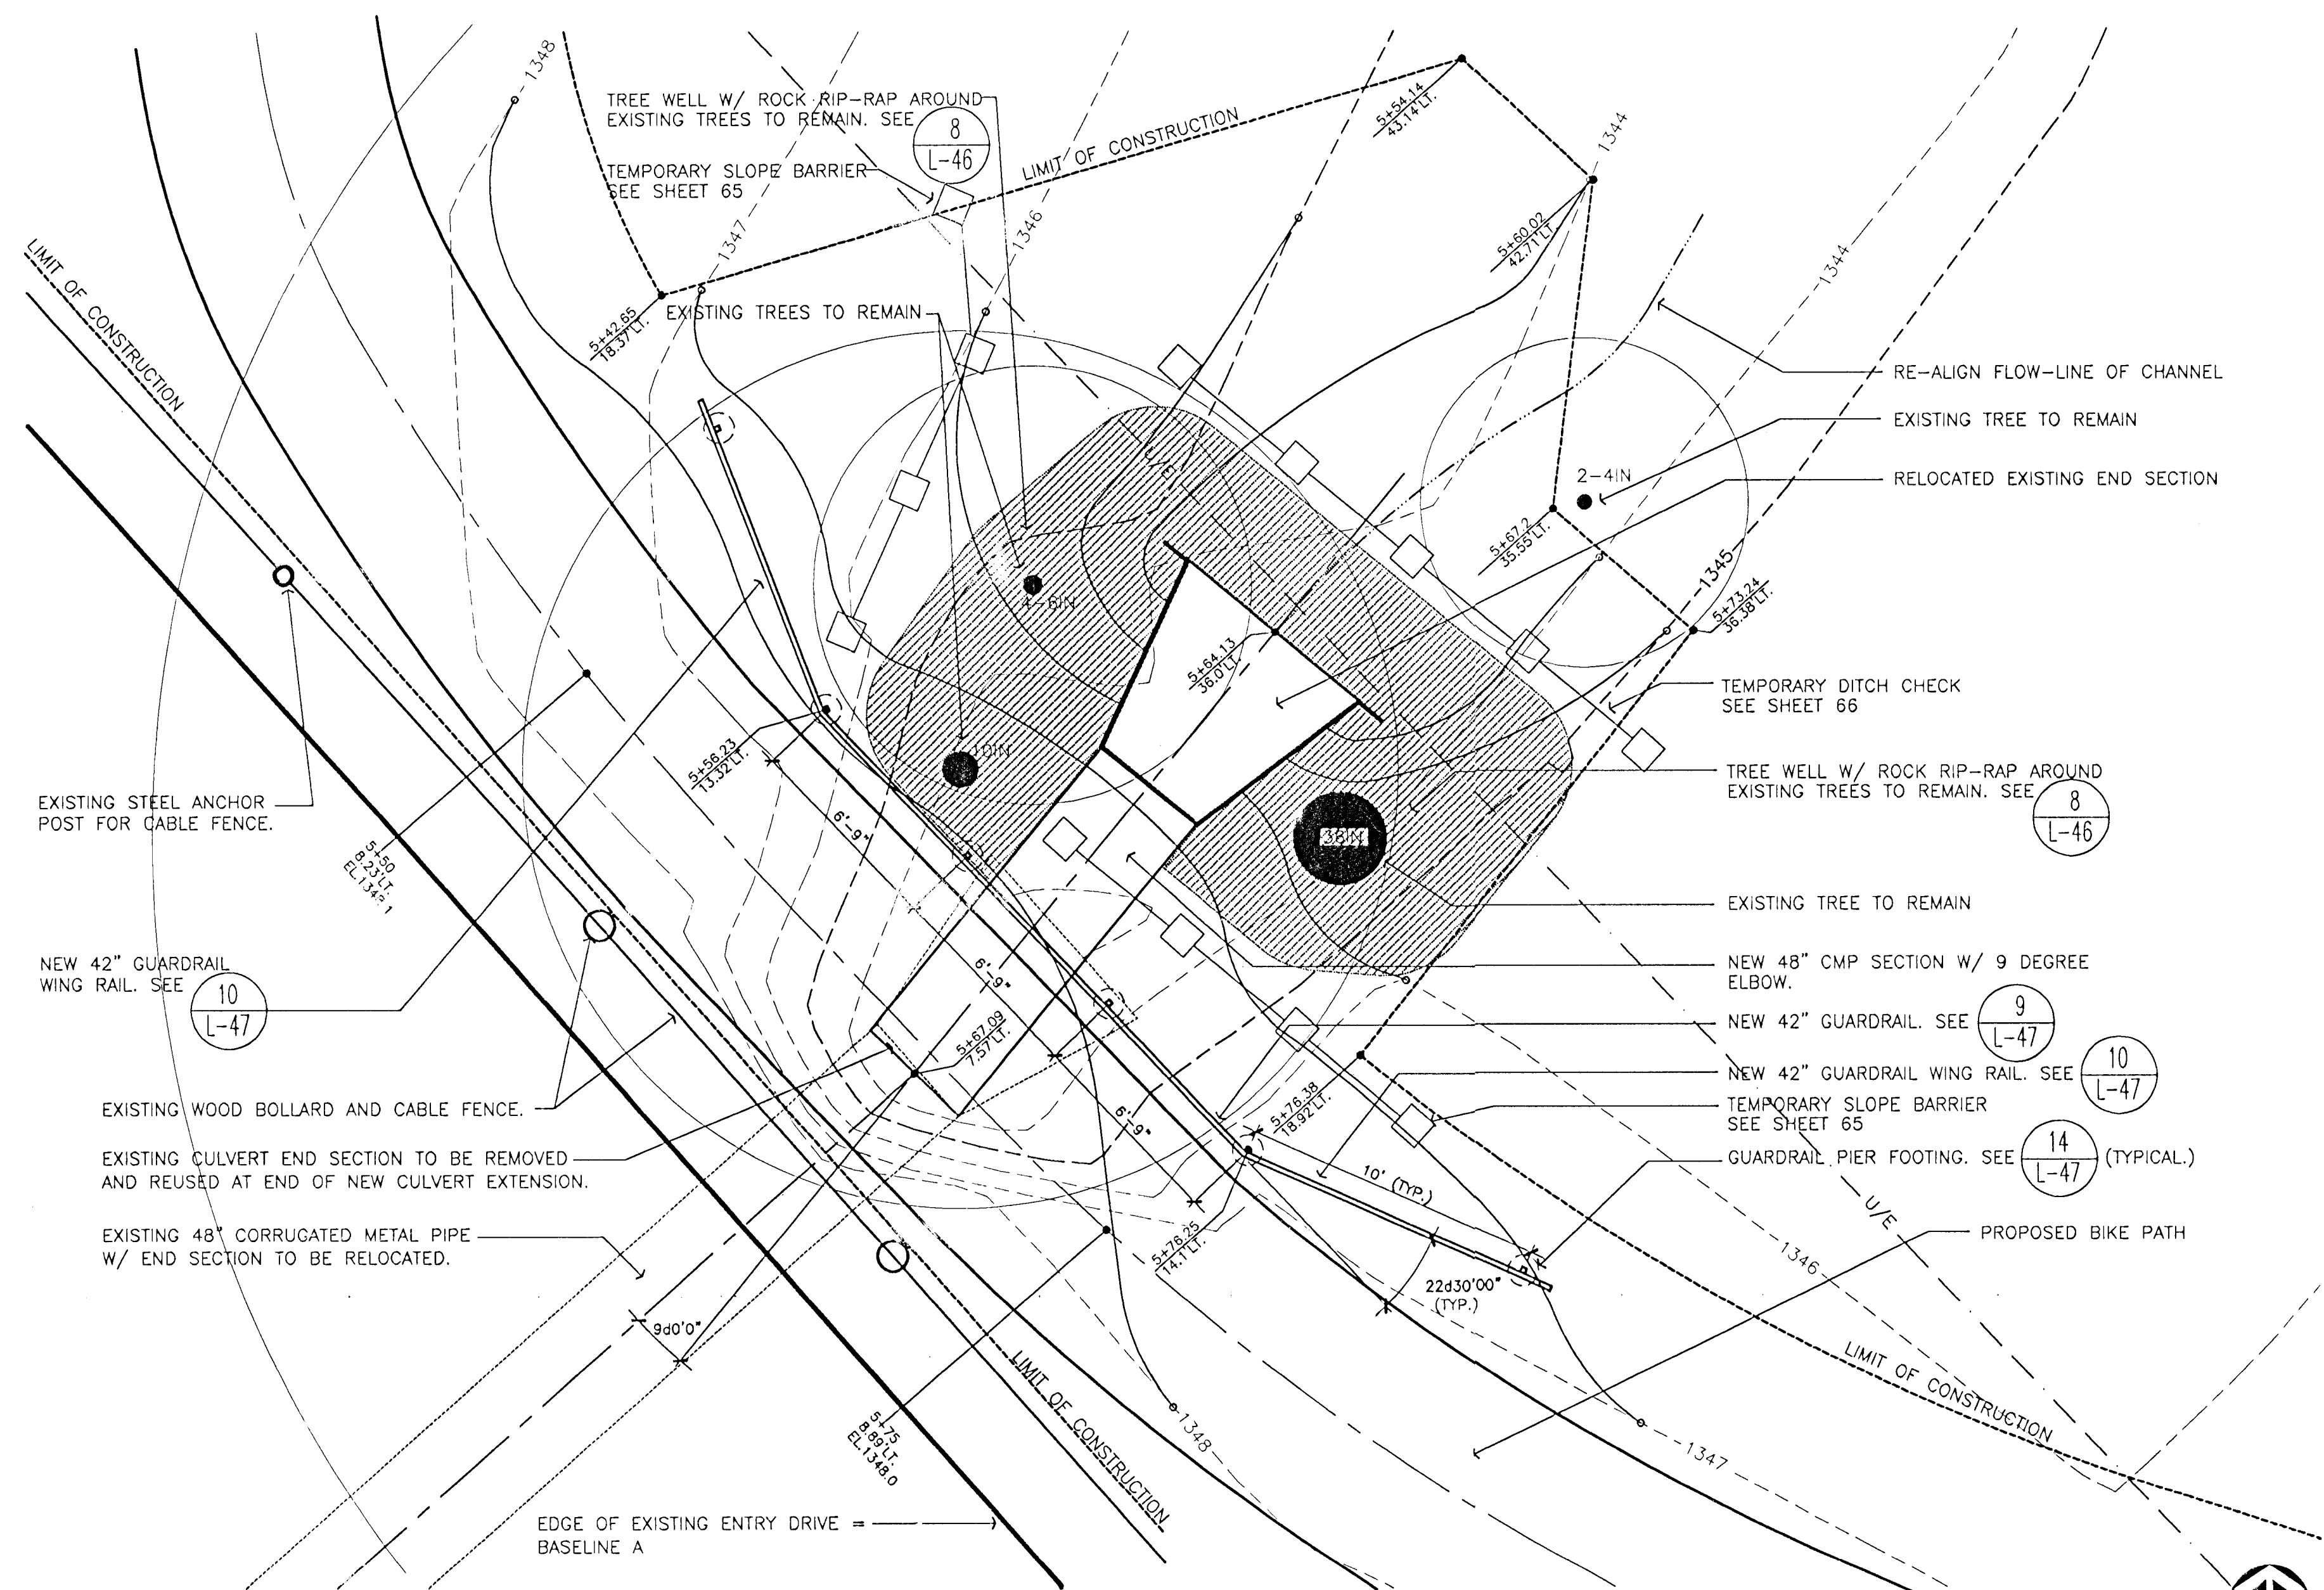

18 ENLARGED LAYOUT PLAN AT CMP CULVERT - CHISHOLM CREEK PARK

(SHEET L-2)

SCALE: 1/4" = 1'-0"