


FHWA REGION NO.	STATE	PROJECT NO.	YEAR	SHEET NO.	TOTAL SHEETS
7	KANSAS	87TE-0022-01	1997	55	60

REFER TO STD. TE755 FOR IDENTIFICATION OF SIGNS FOR HANDLING TRAFFIC THROUGH CONSTRUCTION.
REFER TO STD. TE735 FOR DIMENSIONS.
■ = CHANNELIZING DEVICES

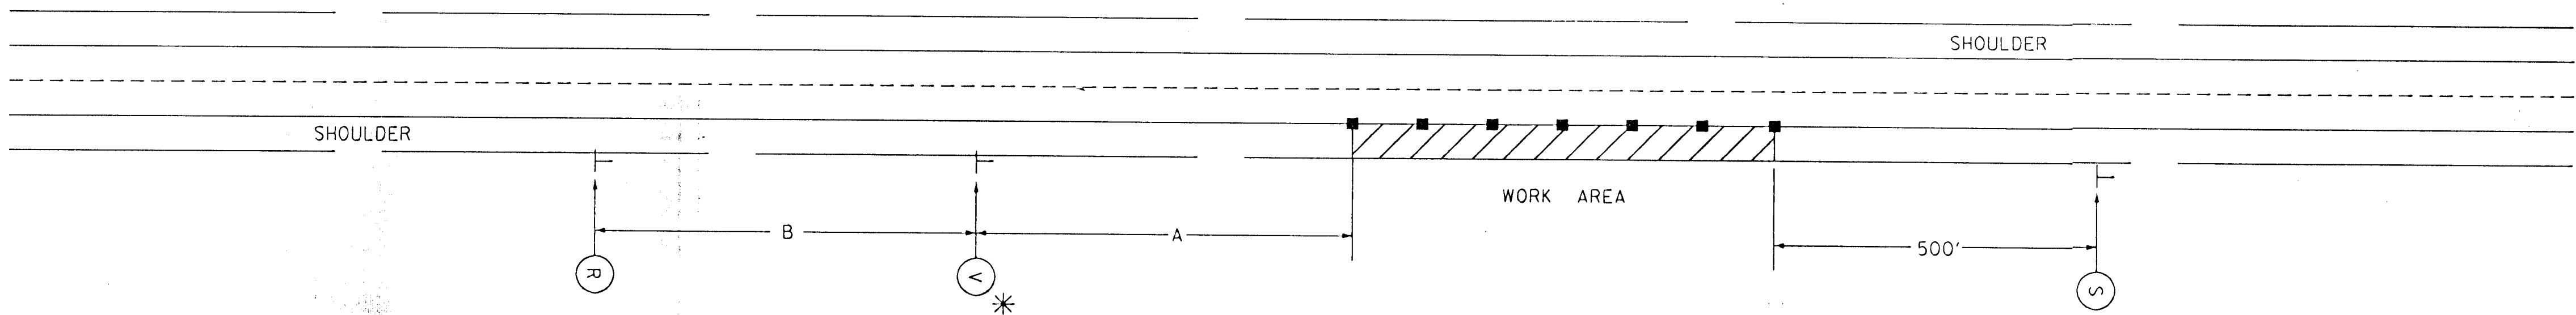

* PLACE ON LEFT SIDE IF WORK IS ON THE LEFT SHOULDER

NOTE: FOR OPERATIONS OF 60 MINUTES OR LESS, ALL SIGNS AND CHANNELIZING DEVICES MAY BE ELIMINATED IF A VEHICLE WITH AN ACTIVATED FLASHING OR REVOLVING YELLOW LIGHT IS USED.

3					
2					
1					
NO.	DATE	REVISIONS	BY	APP'D	
KANSAS DEPARTMENT OF TRANSPORTATION TYPICAL TRAFFIC CONTROL SHOULDER WORK SHOULDER LESS THAN EIGHT FEET					
TE740			1/5/95		
DESIGNED		DETAILED		QUANTITIES	
DESIGN CK.		DETAIL CK.		TRACE CK.	