




ELEVATION
HANDRAIL ASSEMBLY #1
 SCALE 1"=1'-0"

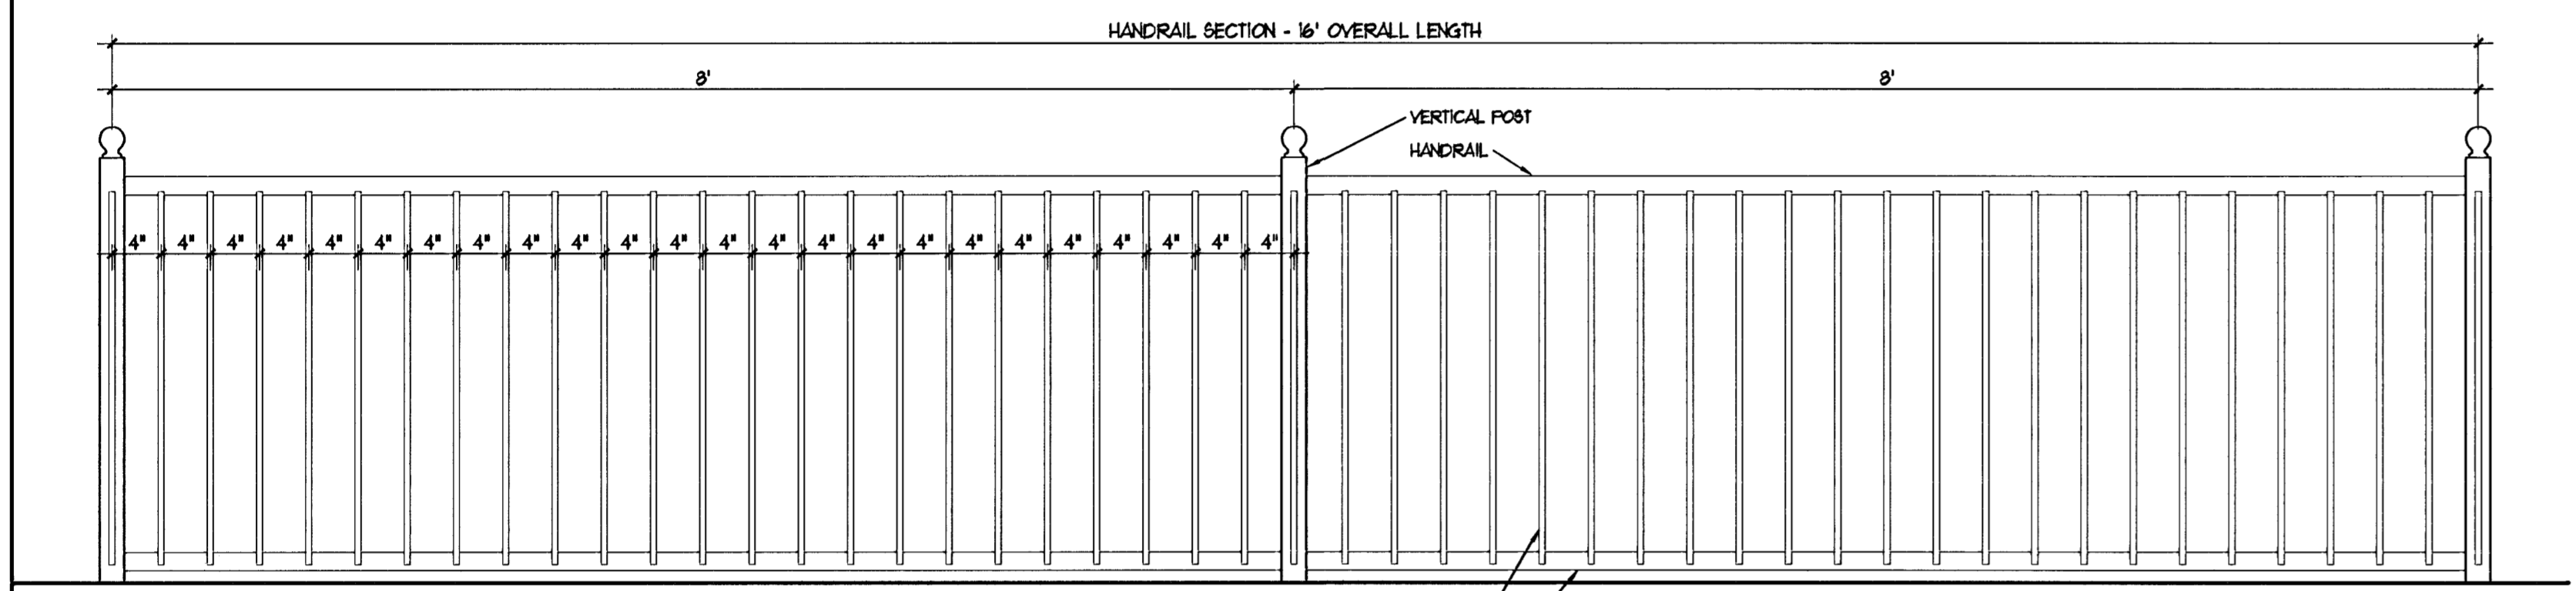

ELEVATION
HANDRAIL ASSEMBLY #2
 SCALE 1"=1'-0"

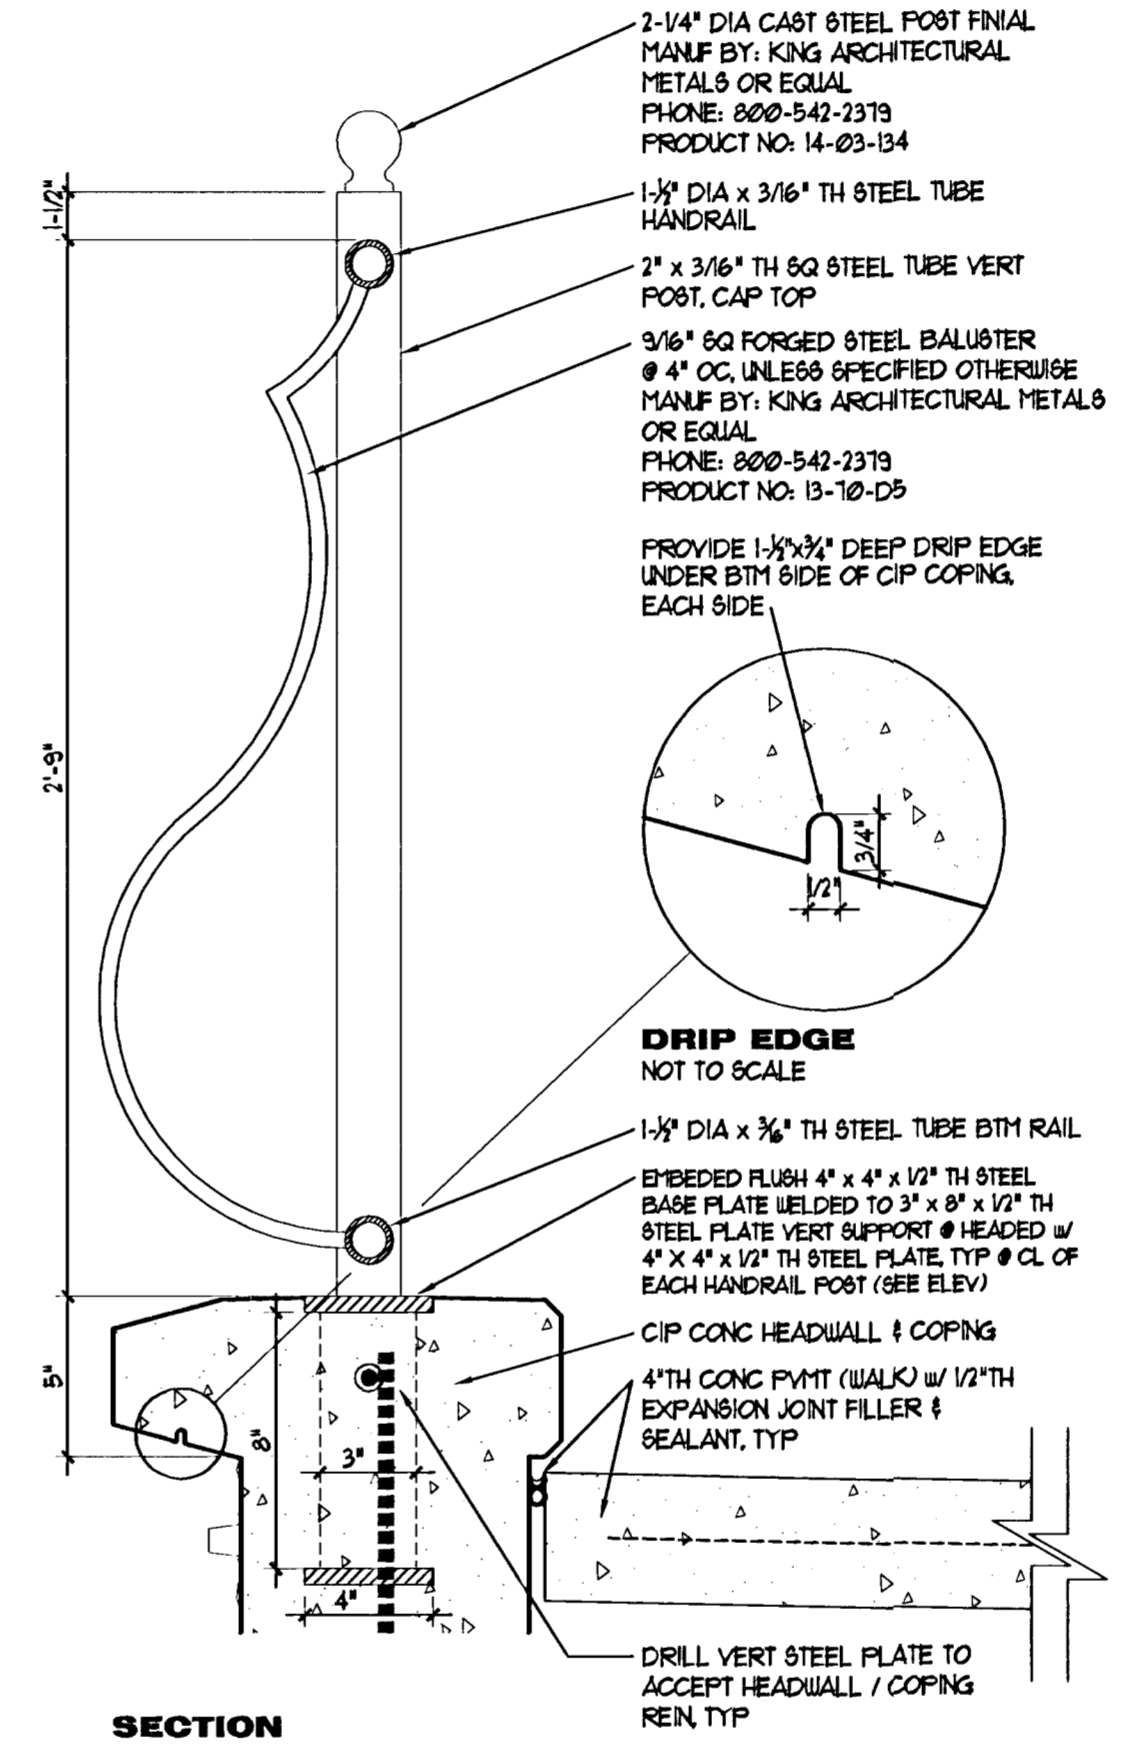

SECTION
HANDRAIL ASSEMBLY
 NOT TO SCALE

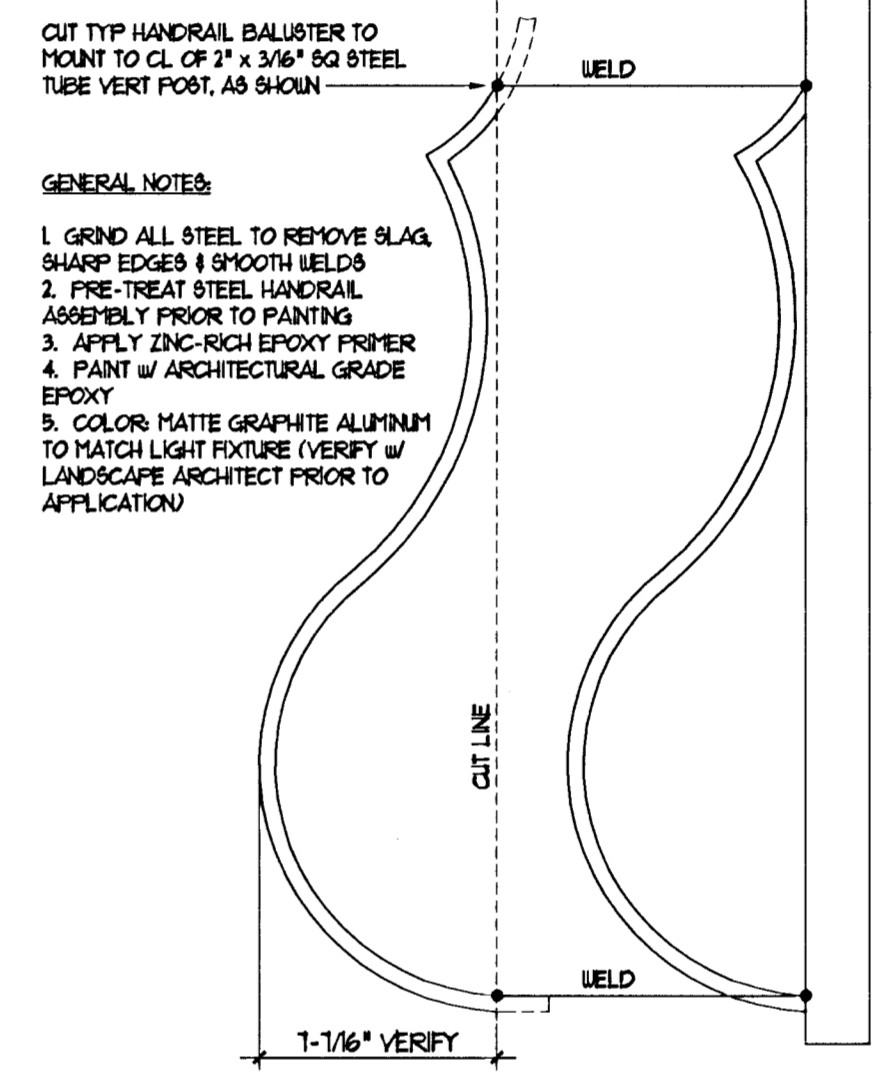

- GENERAL NOTES:**
1. GRIND ALL STEEL TO REMOVE SLAG, SHARP EDGES & SMOOTH WELDS
 2. PRE-TREAT STEEL HANDRAIL ASSEMBLY PRIOR TO PAINTING
 3. APPLY ZINC-RICH EPOXY PRIMER
 4. PAINT w/ ARCHITECTURAL GRADE EPOXY
 5. COLOR MATTE GRAPHITE ALUMINUM TO MATCH LIGHT FIXTURE (VERIFY w/ LANDSCAPE ARCHITECT PRIOR TO APPLICATION)

ELEVATION - VERTICAL POST

<p>MKEC ENGINEERING CONSULTANTS 411 N. WEBB ROAD WICHITA, KS. 67206 316-684-9600</p>	HAWTHORNE ADDITION	
	PROJECT NAME	
	RCB GUARDRAIL DETAILS	
	SHEET TITLE	
	DESIGN BY: MKEC	DRAWN BY: KK
DATE: APRIL, 2003	JOB NO.: 02167	SHEET/OF: 16 / 28