





DEETER #2433 GRATE

24" x 24" Frame and Grate Detail

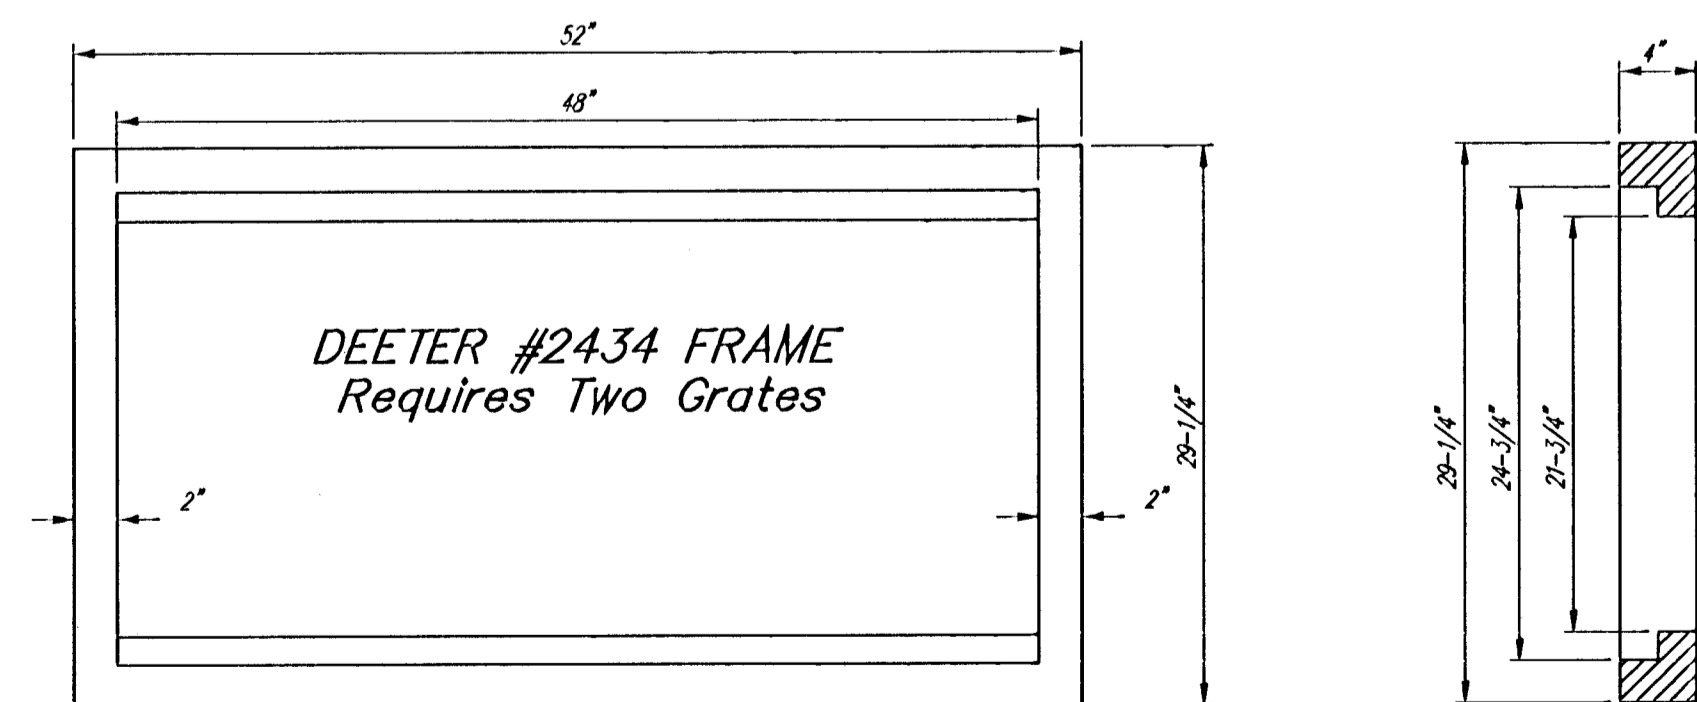

Double 24" x 24" Frame Detail

NOTE: Grates shall be imprinted on the top surface with "CITY OF WICHITA" using letters at least 1" in height. Other marking methods may be approved by the engineer.

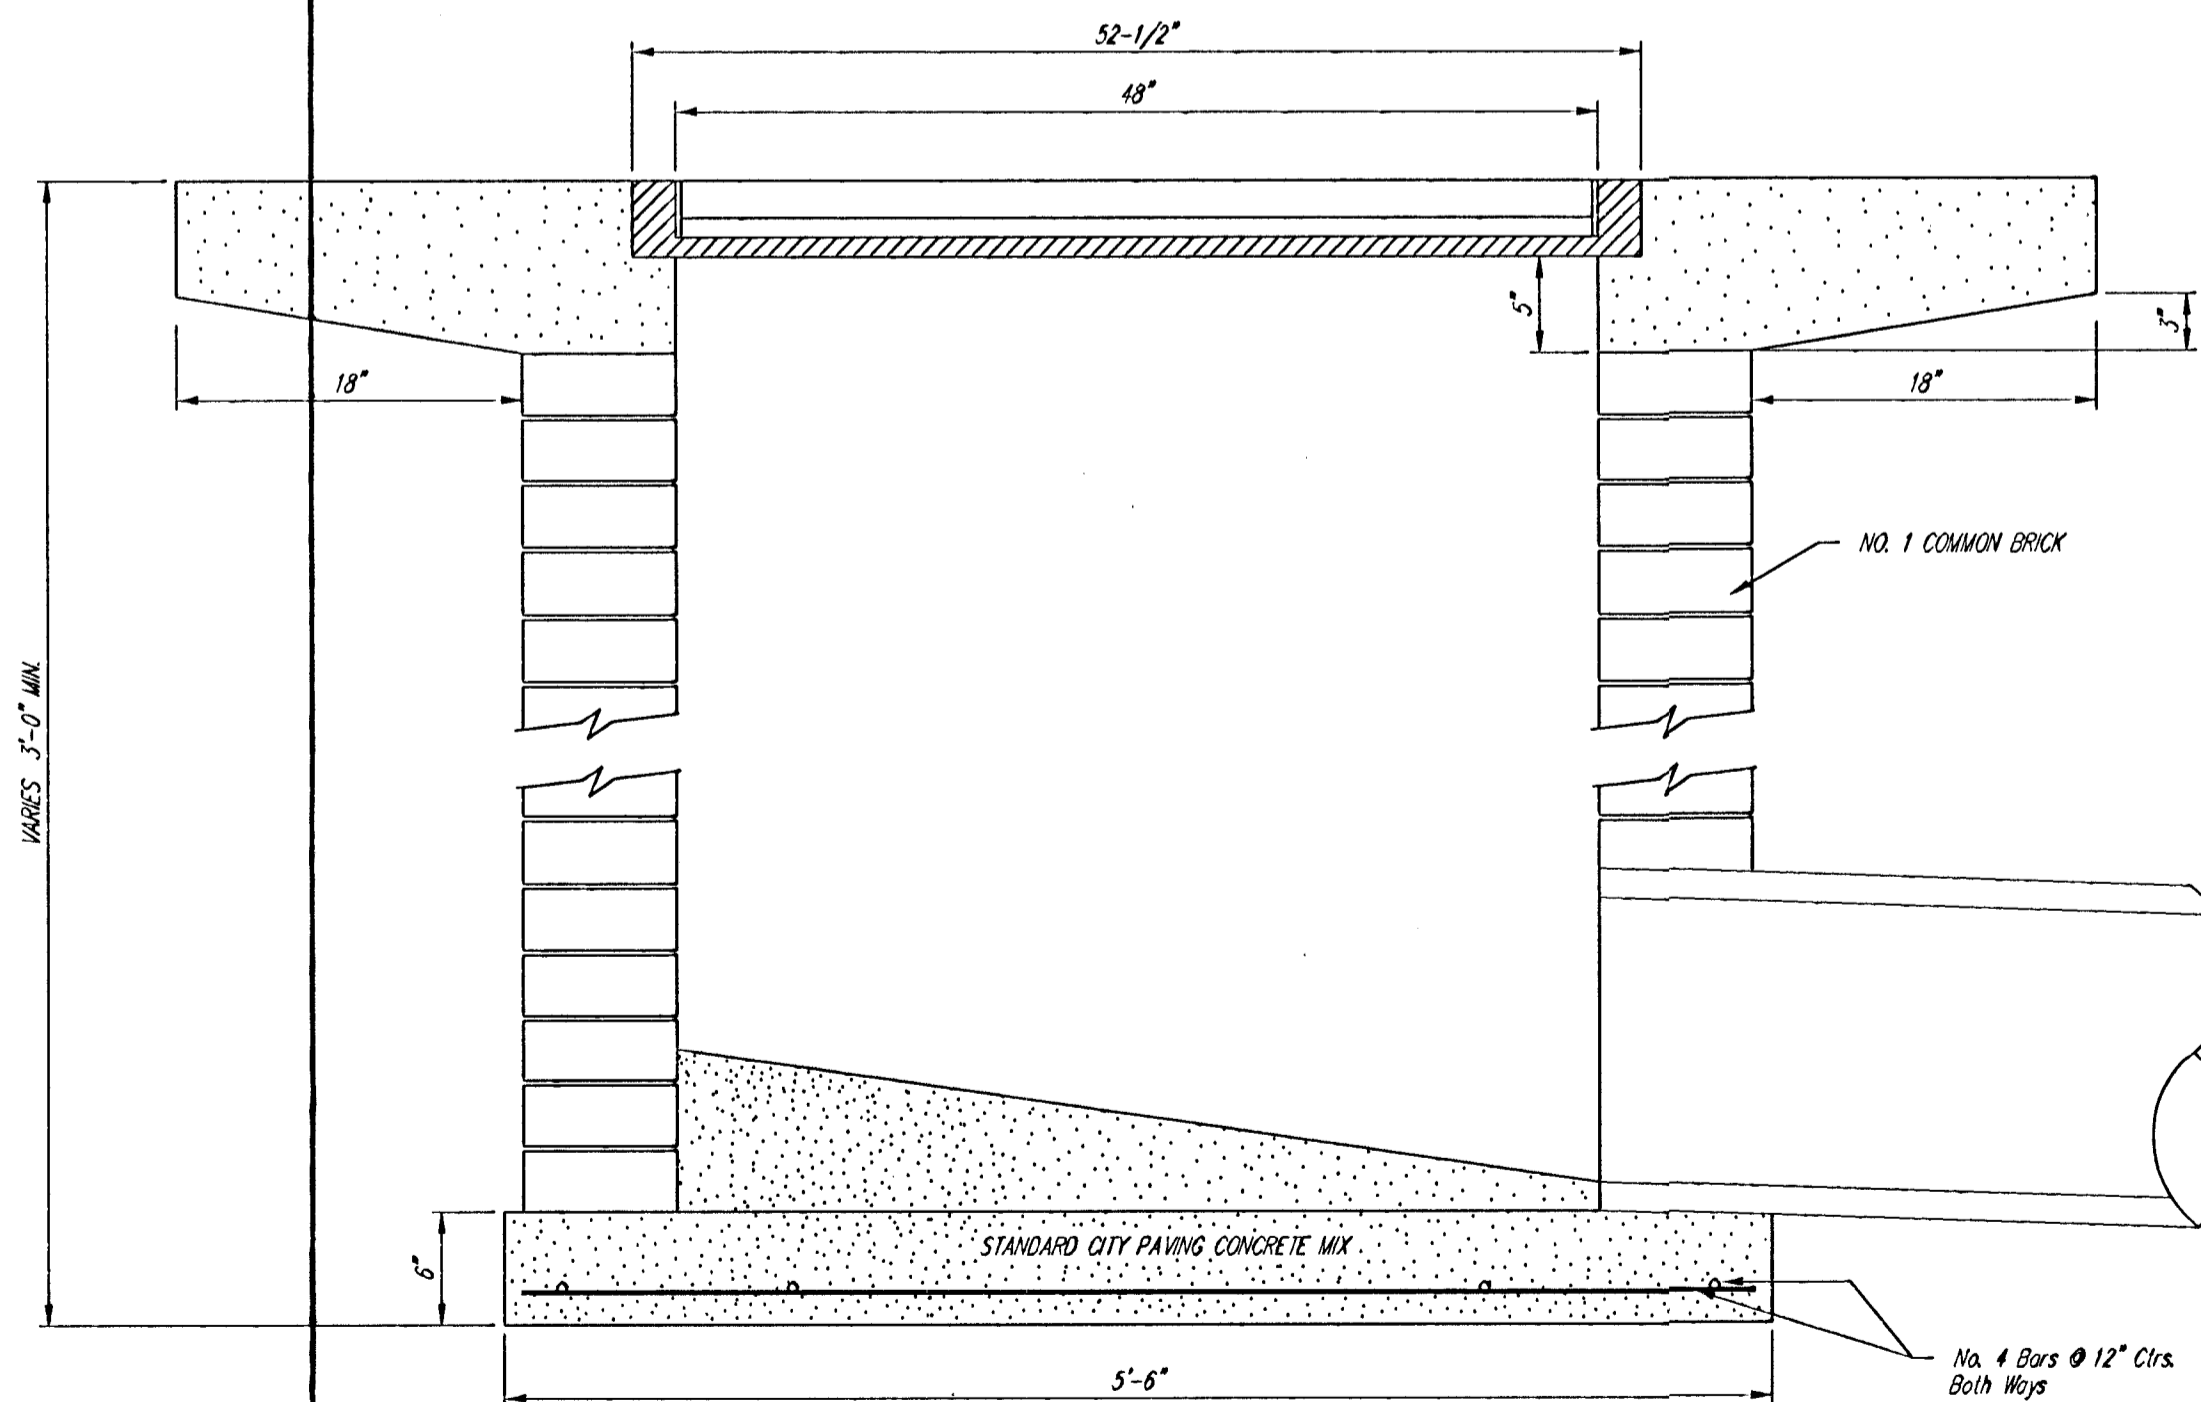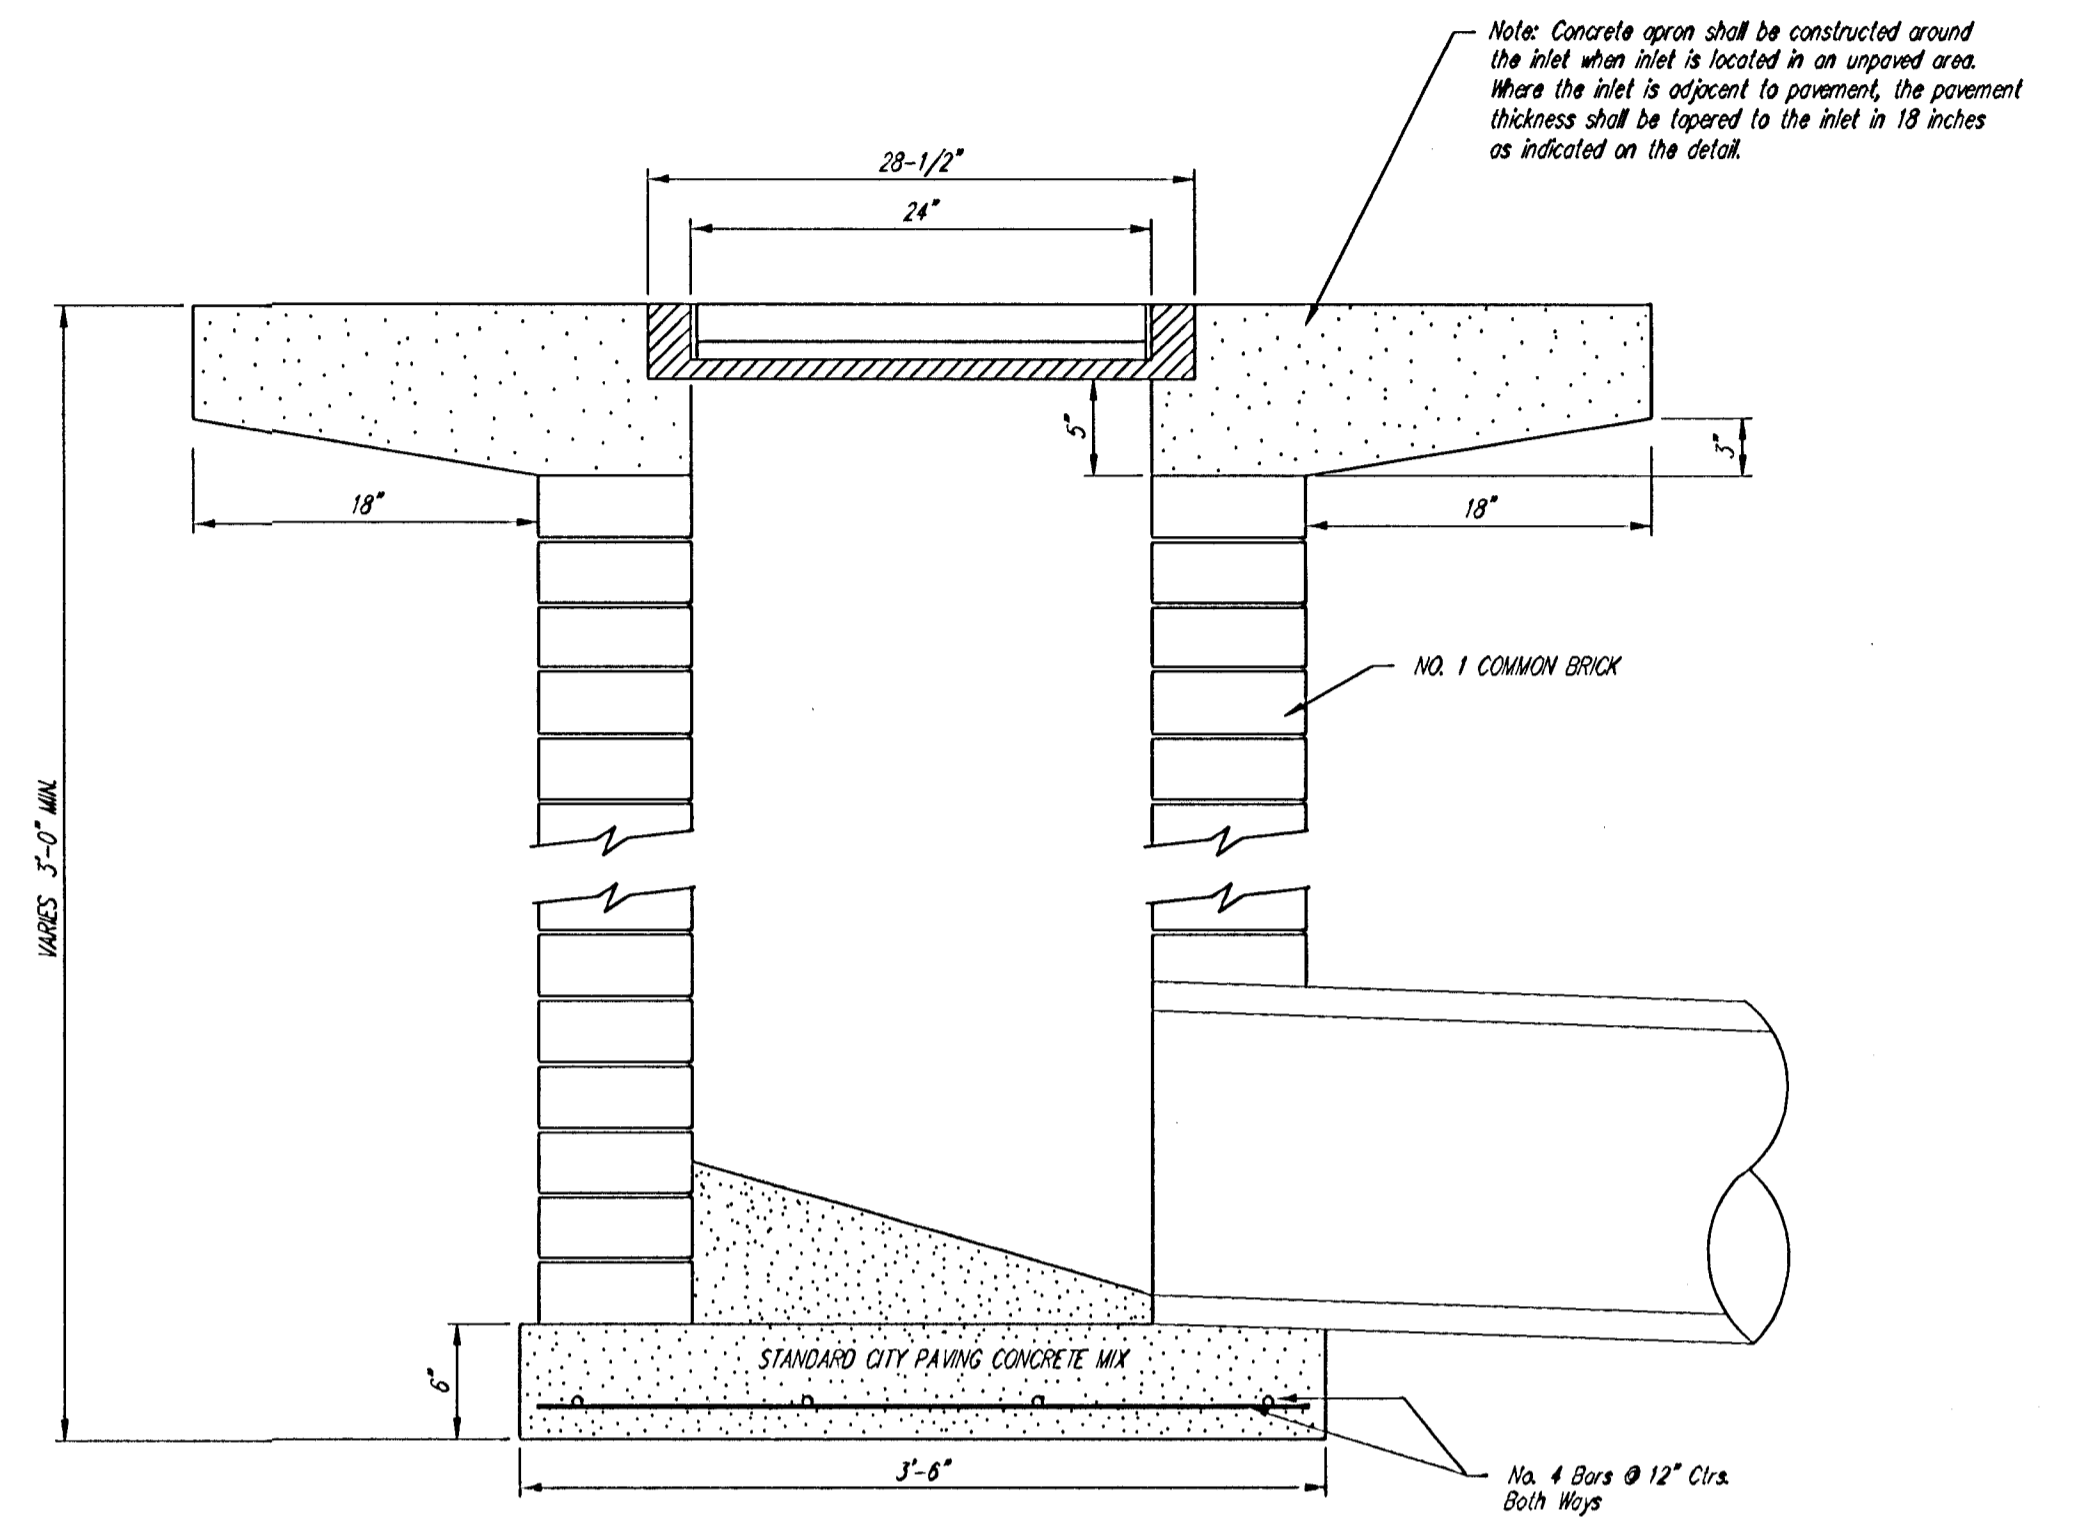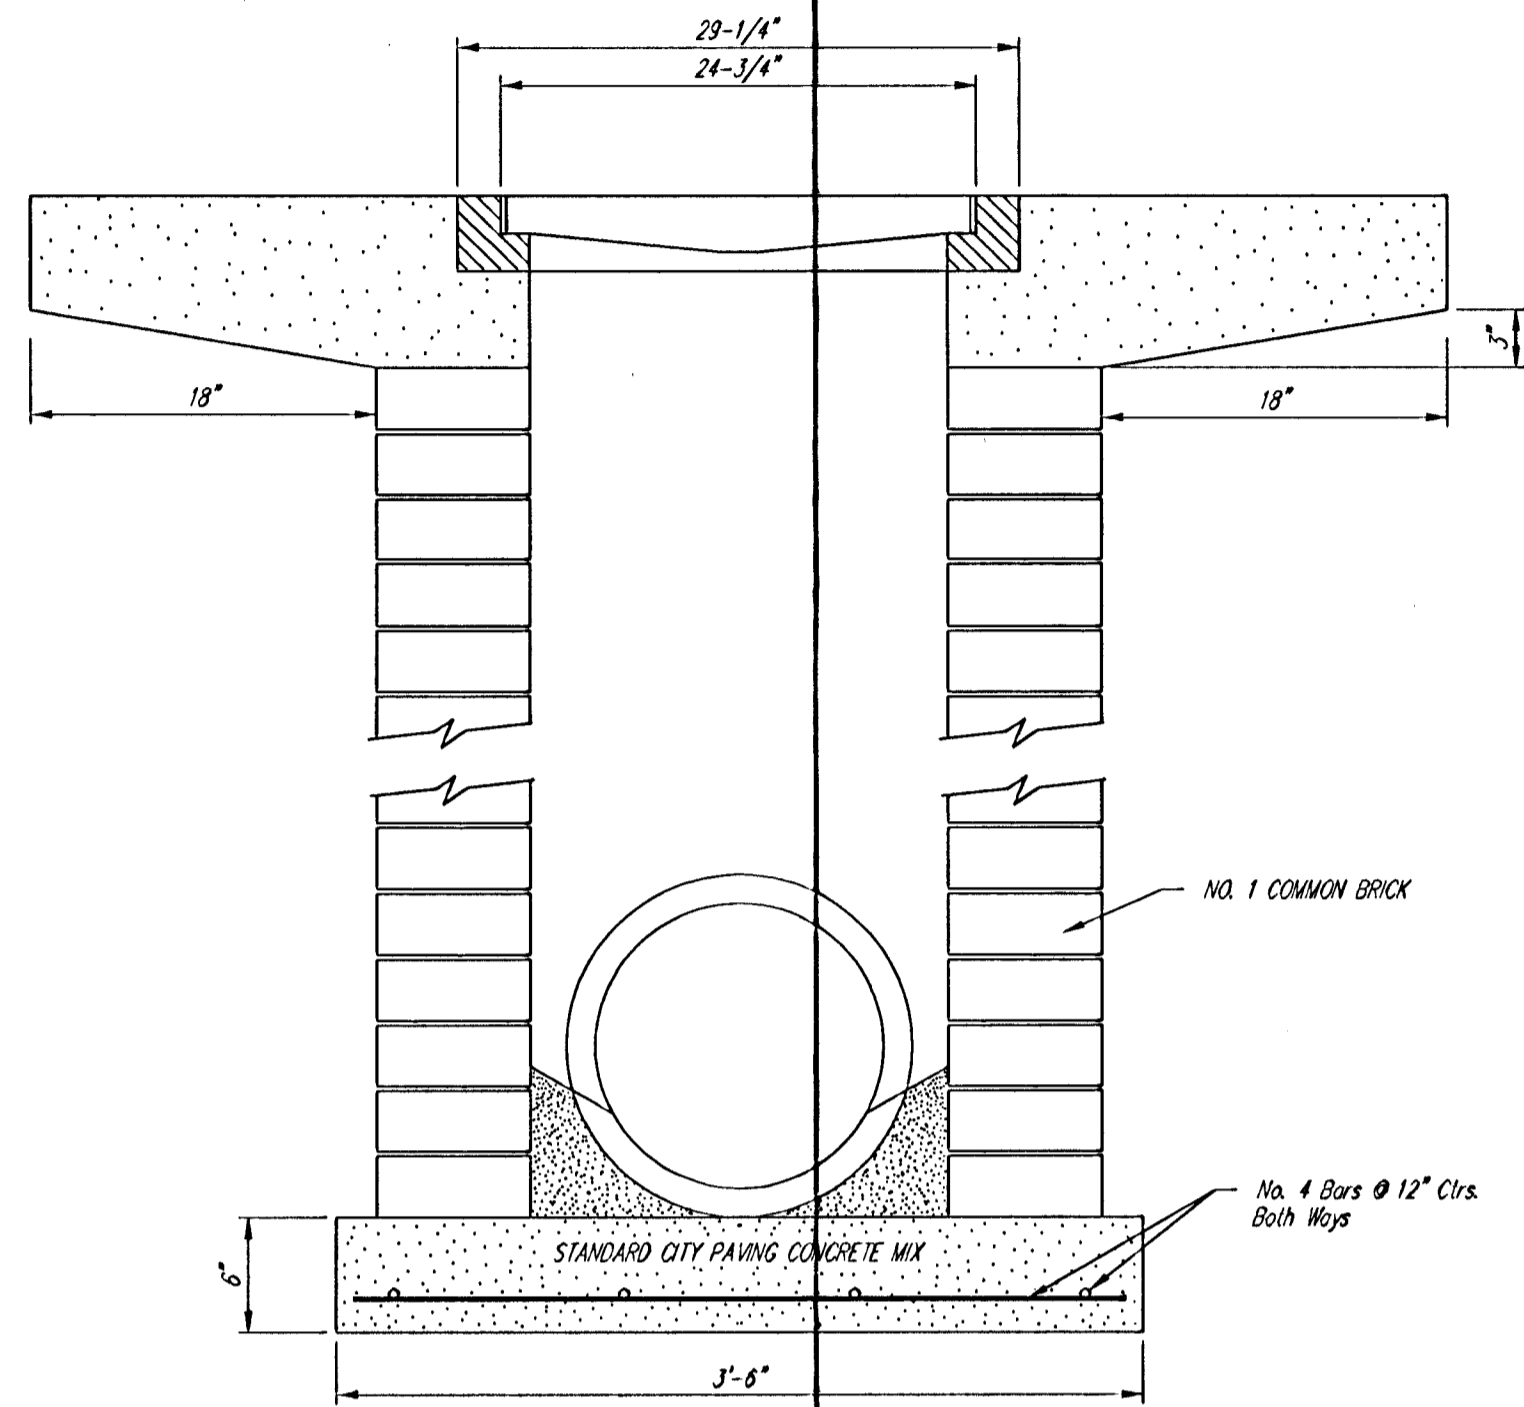

CITY OF WICHITA
STANDARD DROP INLET

BAUGHMAN COMPANY P.A.
 ENGINEERING, SURVEYING, & PLANNING
 316-282-7271 • 315 ELLIS • WICHITA, KANSAS 67211

PROJECT NUMBER
472-83383

DESIGN STAFF	DRAWN STAFF	APPROVED	DATE 08-01	SCALE NONE	SHEET 24 OF 39
--------------	-------------	----------	------------	------------	------------------------------