




3

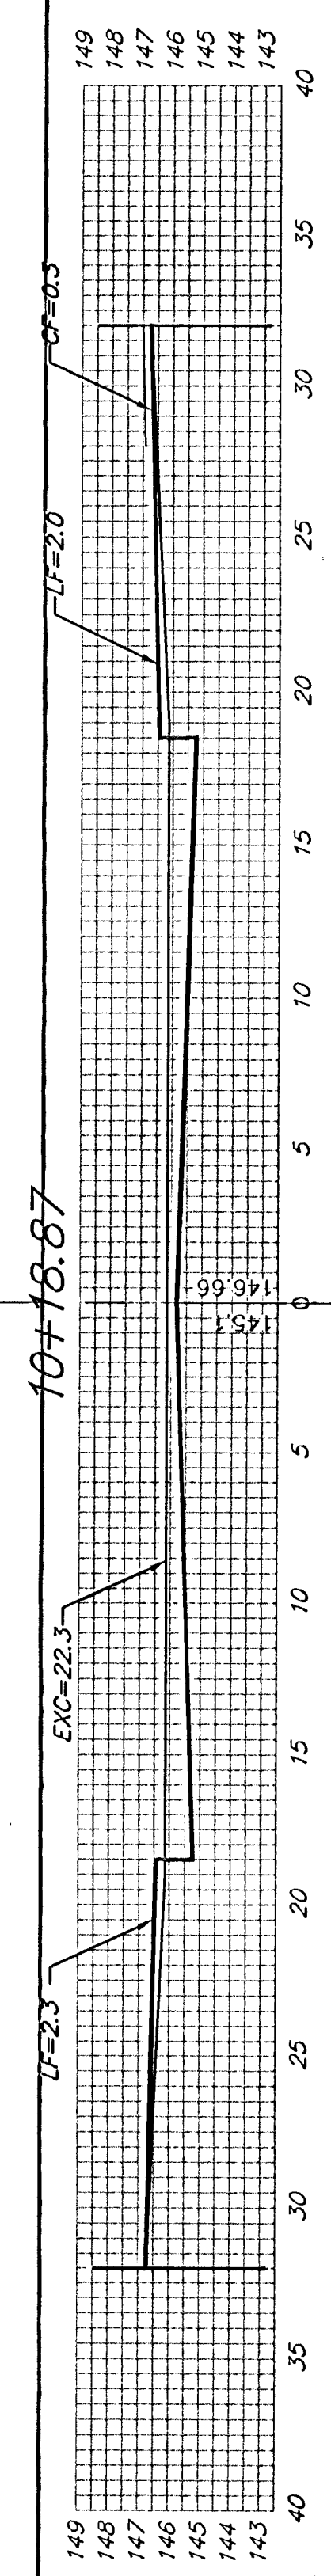


EXC = 15.6
LF = 3.0
CF = 0.2
18.87'

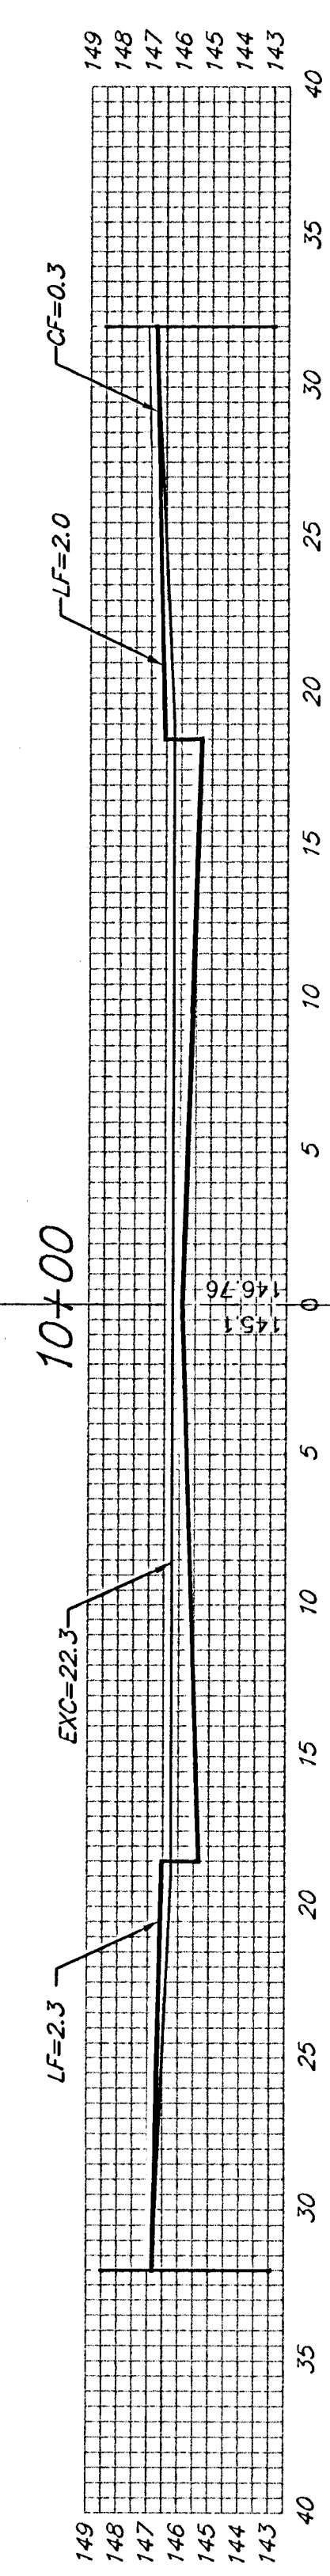

EXC = 41.4
LF = 8.0
CF = 0.6
50.00'

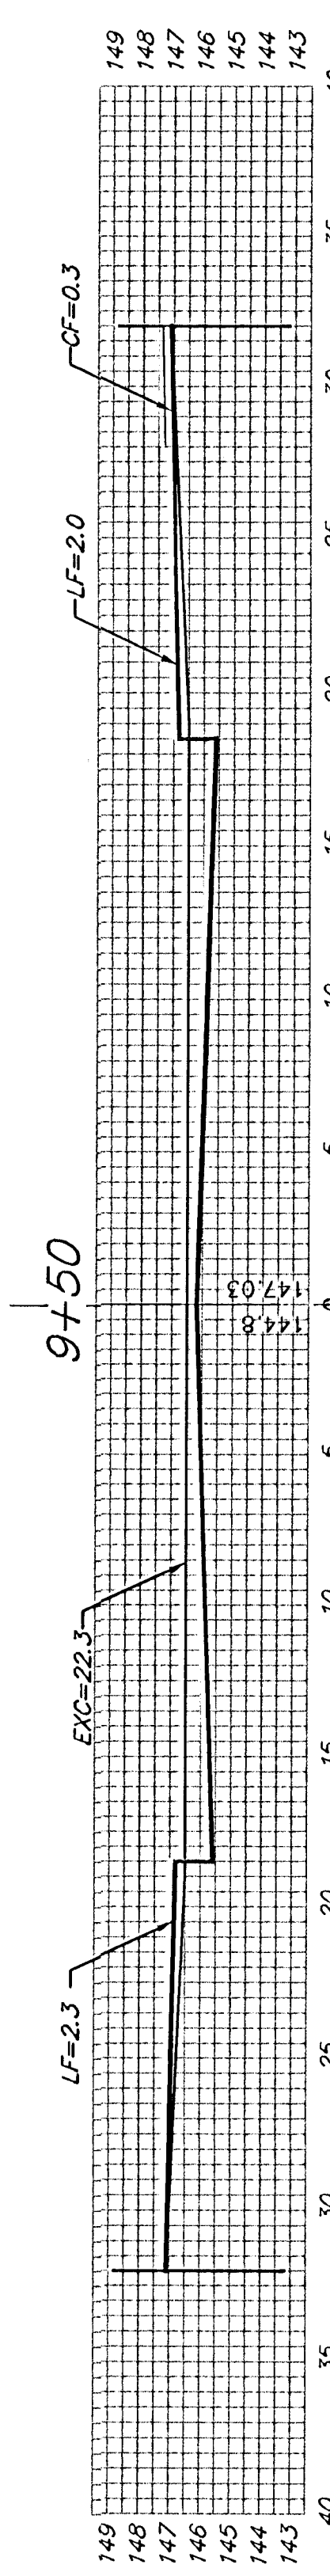

EXC = 41.4
LF = 8.0
CF = 0.6
50.00'

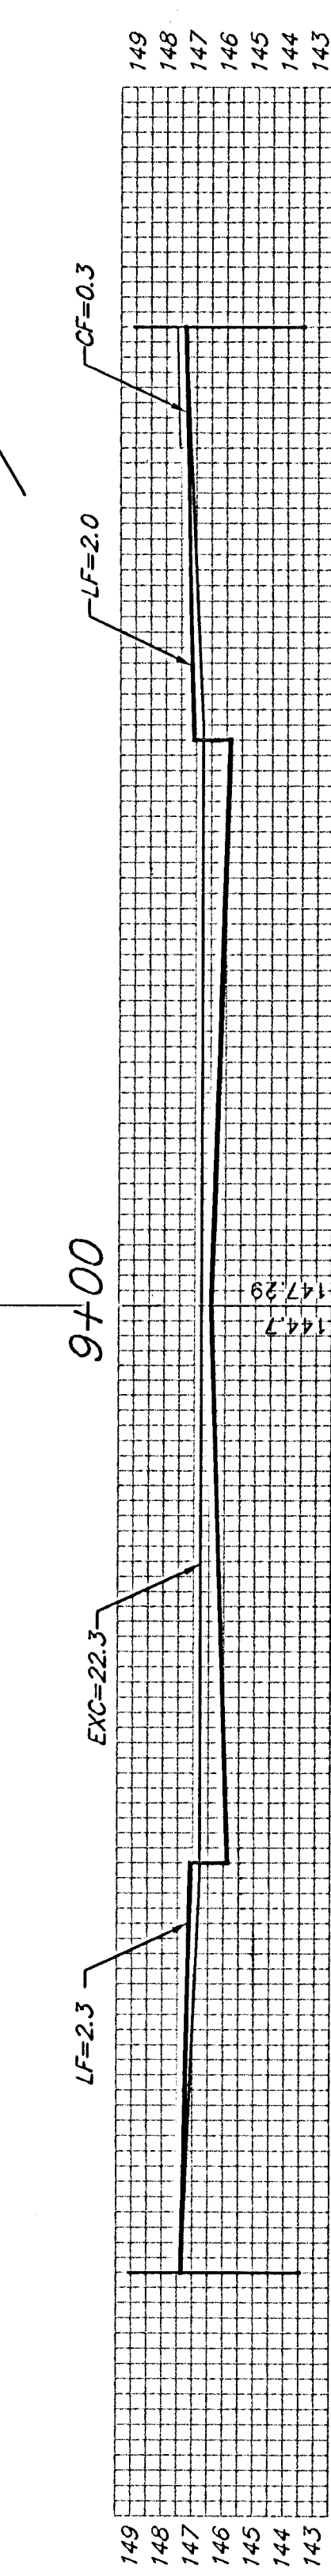

EXC = 41.4
LF = 8.0
CF = 0.6
50.00'

JEWELL

Sheet Totals:
Excavation = 98.4 C.Y.
Loose Fill = 19.0 C.Y.
Compacted Fill = 1.4 C.Y.

	BAUGHMAN COMPANY P.A.		REV.
	ENGINEERING, SURVEYING, & PLANNING		SHEET
316-282-7271 • 315 ELLIS • WICHITA, KANSAS 67211		35	
PROJECT NUMBER		39	