




S - - - - - S

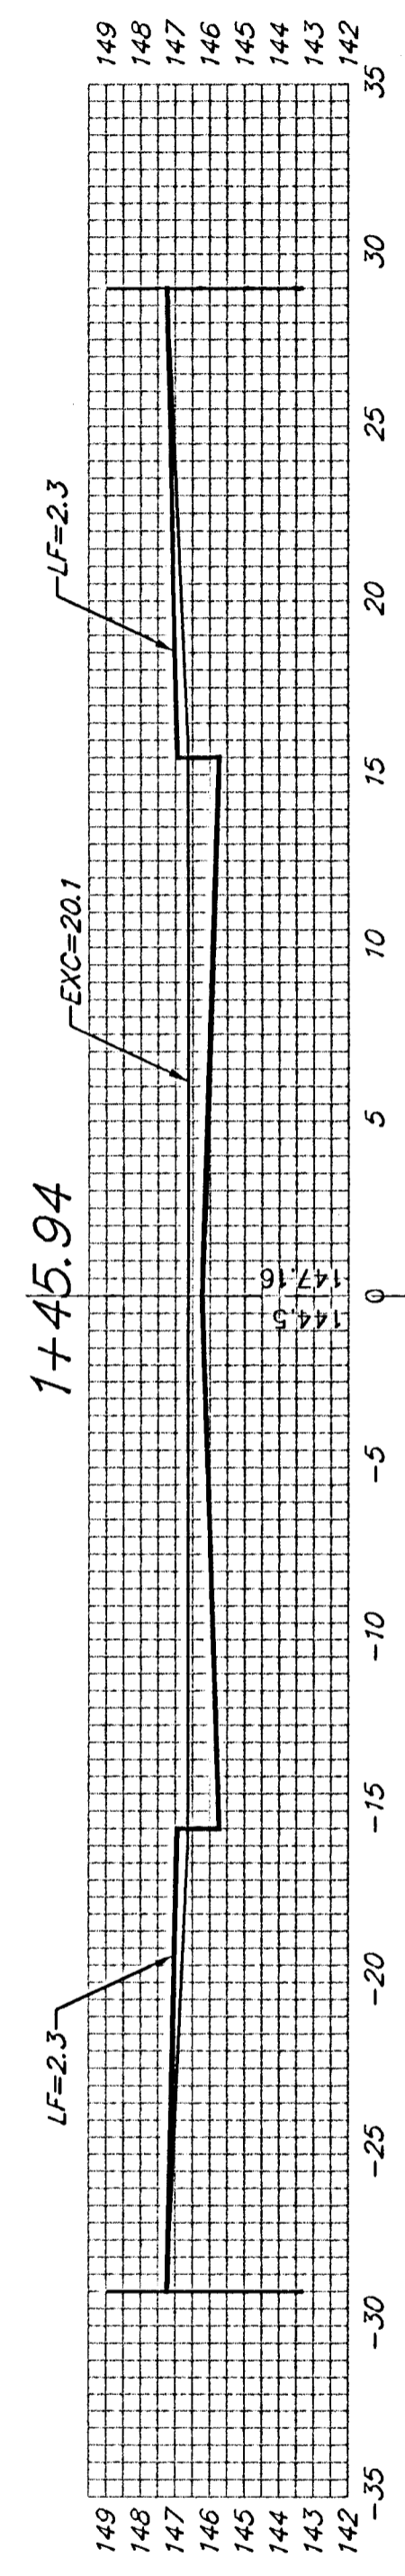

EXC = 34.2  
 LF = 7.9  
 CF = 0.0  
 45.94'

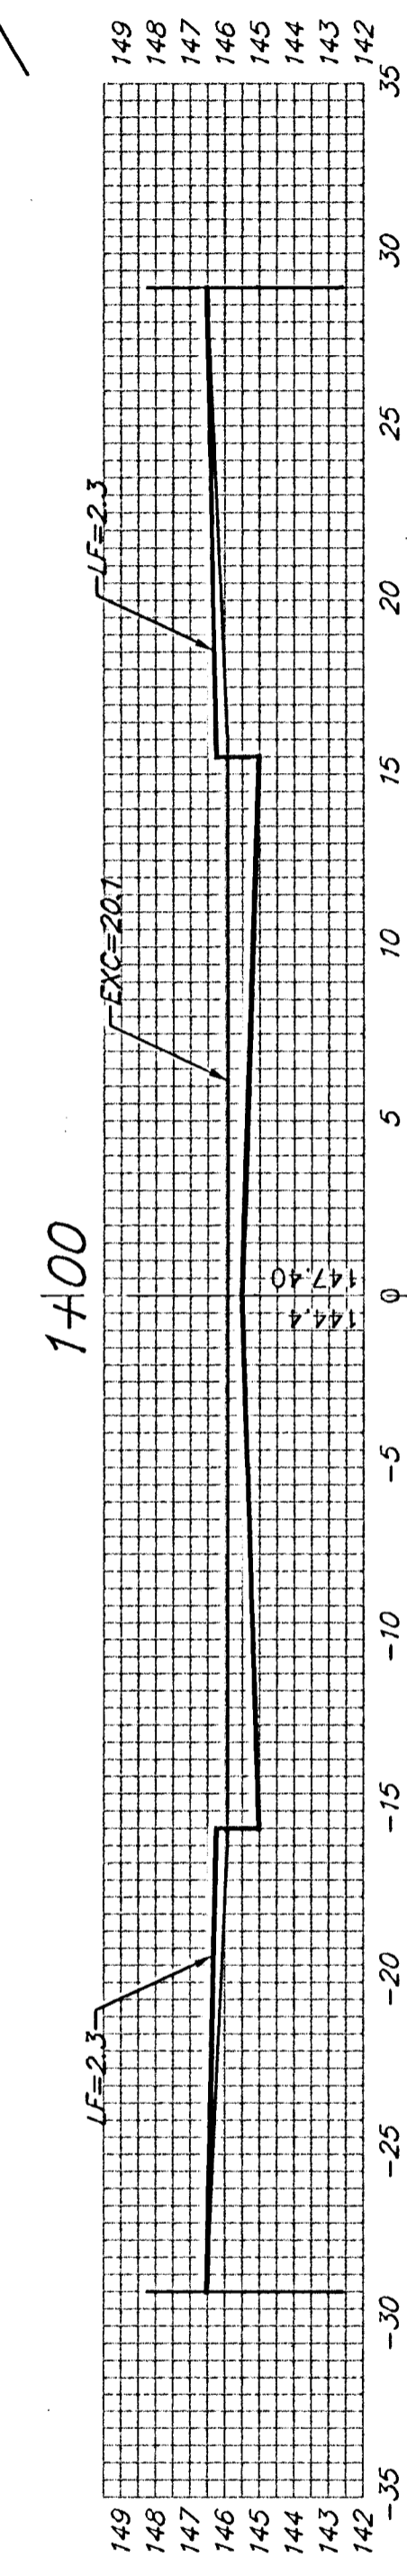

EXC = 37.3  
 LF = 8.6  
 CF = 0.0  
 50.01'

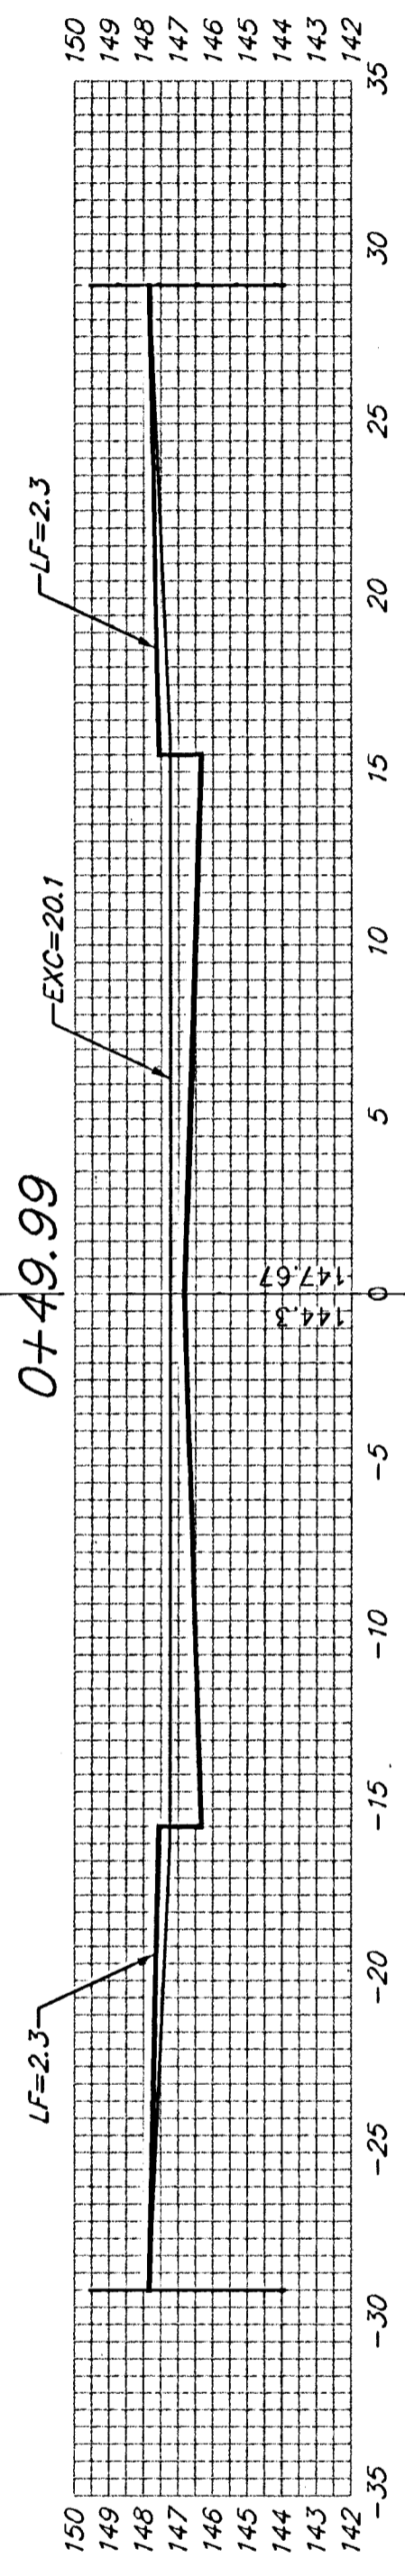

JEWELL CT.

Sheet Totals:  
 Excavation = 71.5 C.Y.  
 Loose Fill = 16.5 C.Y.  
 Compacted Fill = 0.0 C.Y.

<b>BAUGHMAN COMPANY P.A.</b> ENGINEERING, SURVEYING, & PLANNING <small>316-262-7271 • 315 ELLIS • WICHITA, KANSAS 67211</small>	REV.
	SHEET <b>38</b>
PROJECT NUMBER	39 <small>AS</small>