


STA. 0+65.1  
INSTALL 17 S.Y. OF NORTH  
AMERICAN GREEN C-125 EROSION  
MAT (OR APPROVED EQUAL)  
TRENCH INSTALL EDGES (INSTALL  
PER MANUFACTURE'S  
RECOMMENDATIONS)

STA. 3+60.13  
BEGIN CONST. INSTALL 42" END  
SECTION & 22 S.Y. OF HEAVY STONE  
RIPRAP W/GROUTED TOEWALL  
(L=9', W=2', D=4')



STA. 3+77  
INSTALL 17 S.Y. OF NORTH  
AMERICAN GREEN C-125 EROSION  
MAT (OR APPROVED EQUAL)  
TRENCH INSTALL EDGES (INSTALL  
PER MANUFACTURE'S  
RECOMMENDATIONS)

STA. 4+47.16  
37  
CONST. REINF. CONC.  
MANHOLE SPECIAL.  
CONNECT EXIST.  
12" RCP TO MANHOLE  
(SEE SHEET 23)

STA. 6+08.00  
REMOVE EXIST. 36"  
END SECTION & RIPRAP  
CONNECT TO EXIST  
36" PIPE

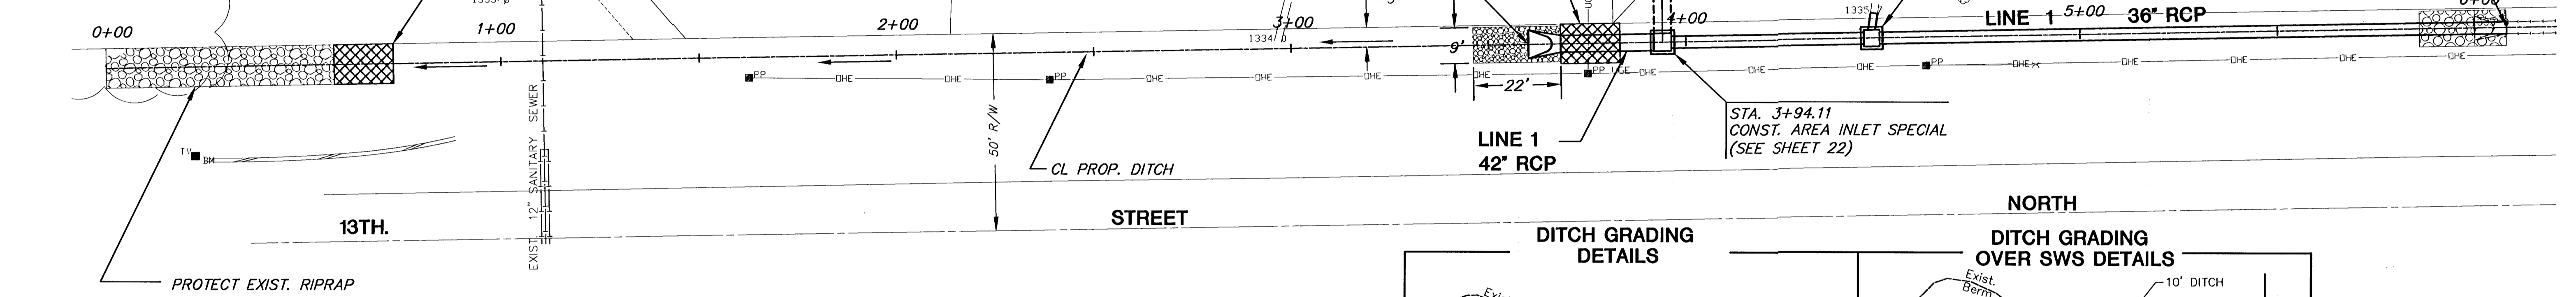

**PLAN DITCH**  
SCALE: 1"=20'

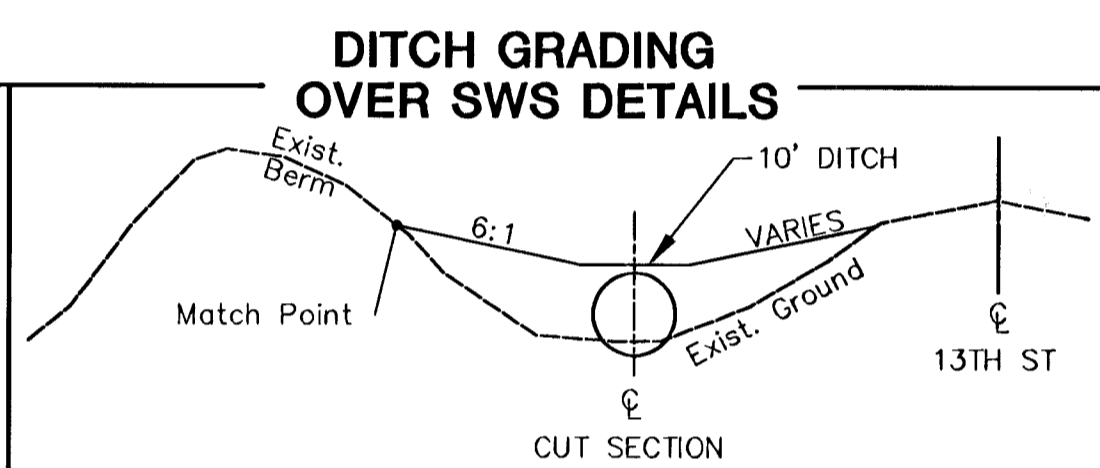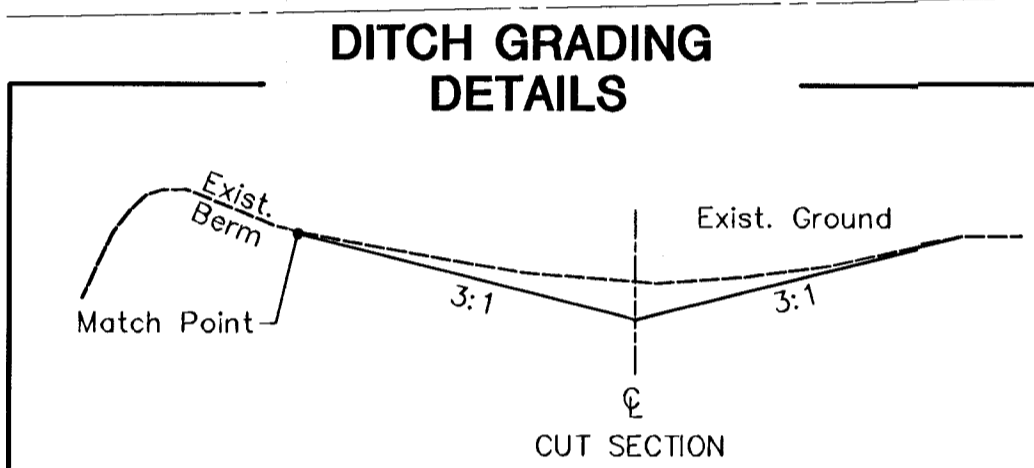

DITCH GRADING	
CUT.....	190 C.Y.
FILL.....	330 C.Y.

**PROFILE DITCH**  
SCALE: HORIZ. 1"=20'  
SCALE: VERT. 1"=5'

