



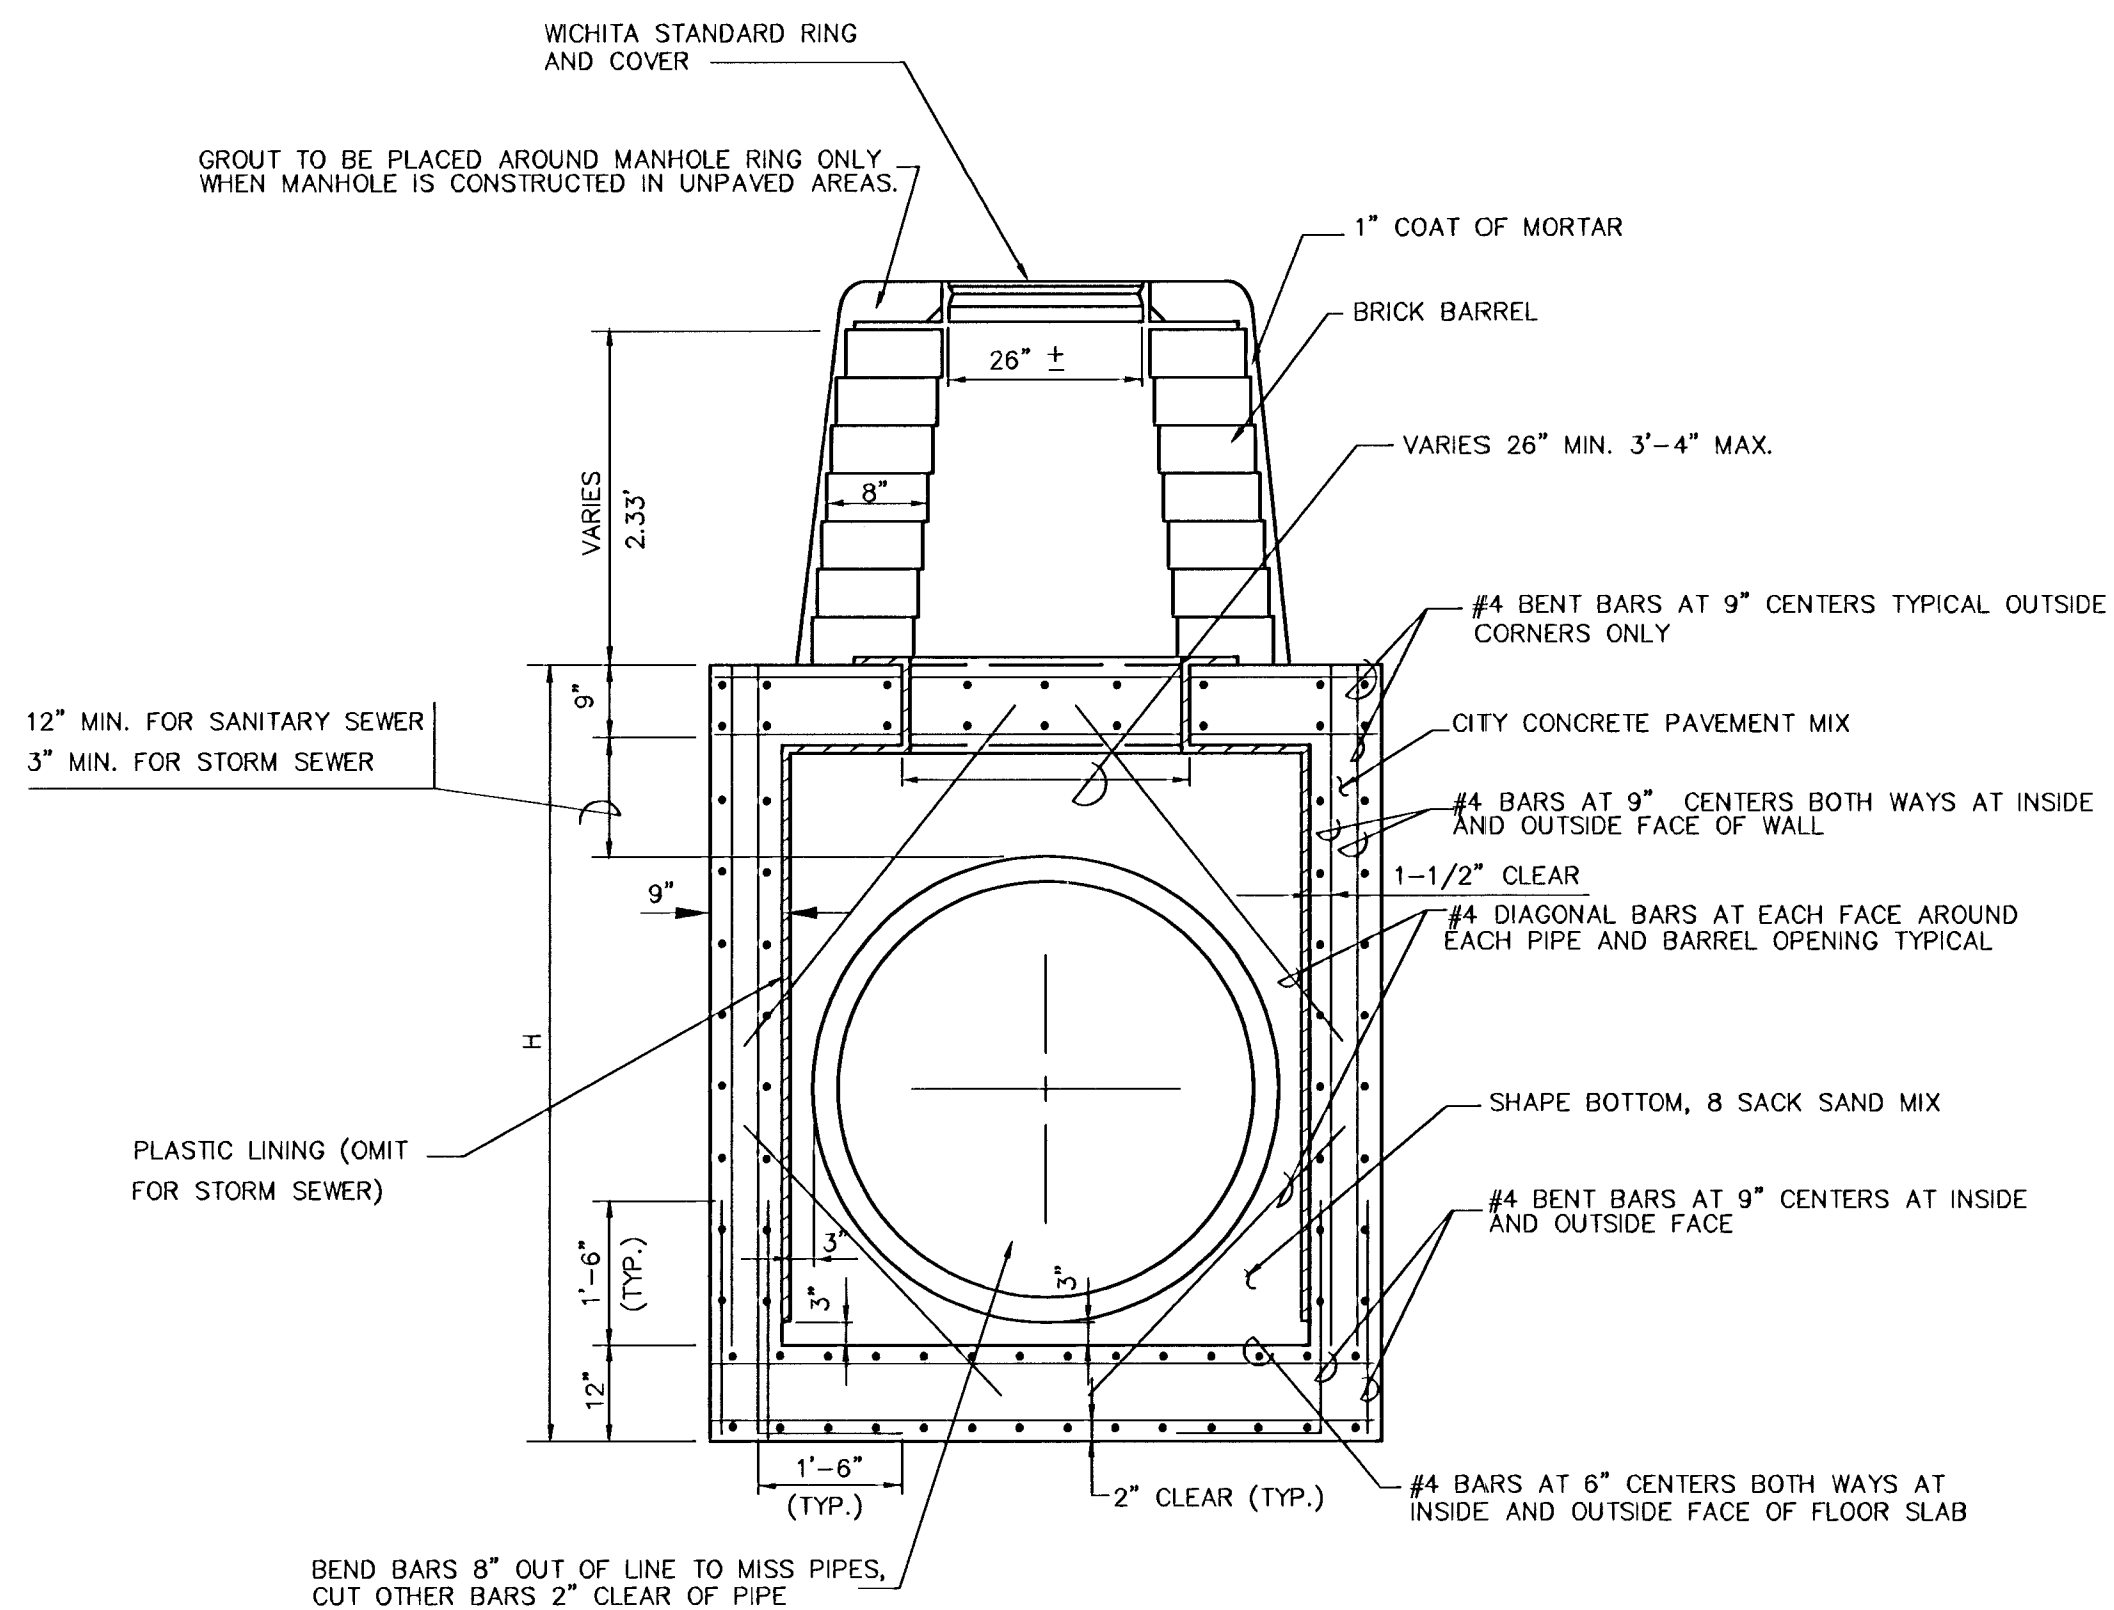


REINFORCED CONCRETE MANHOLE


DEPTH OF STACK: 0' TO 2.33'

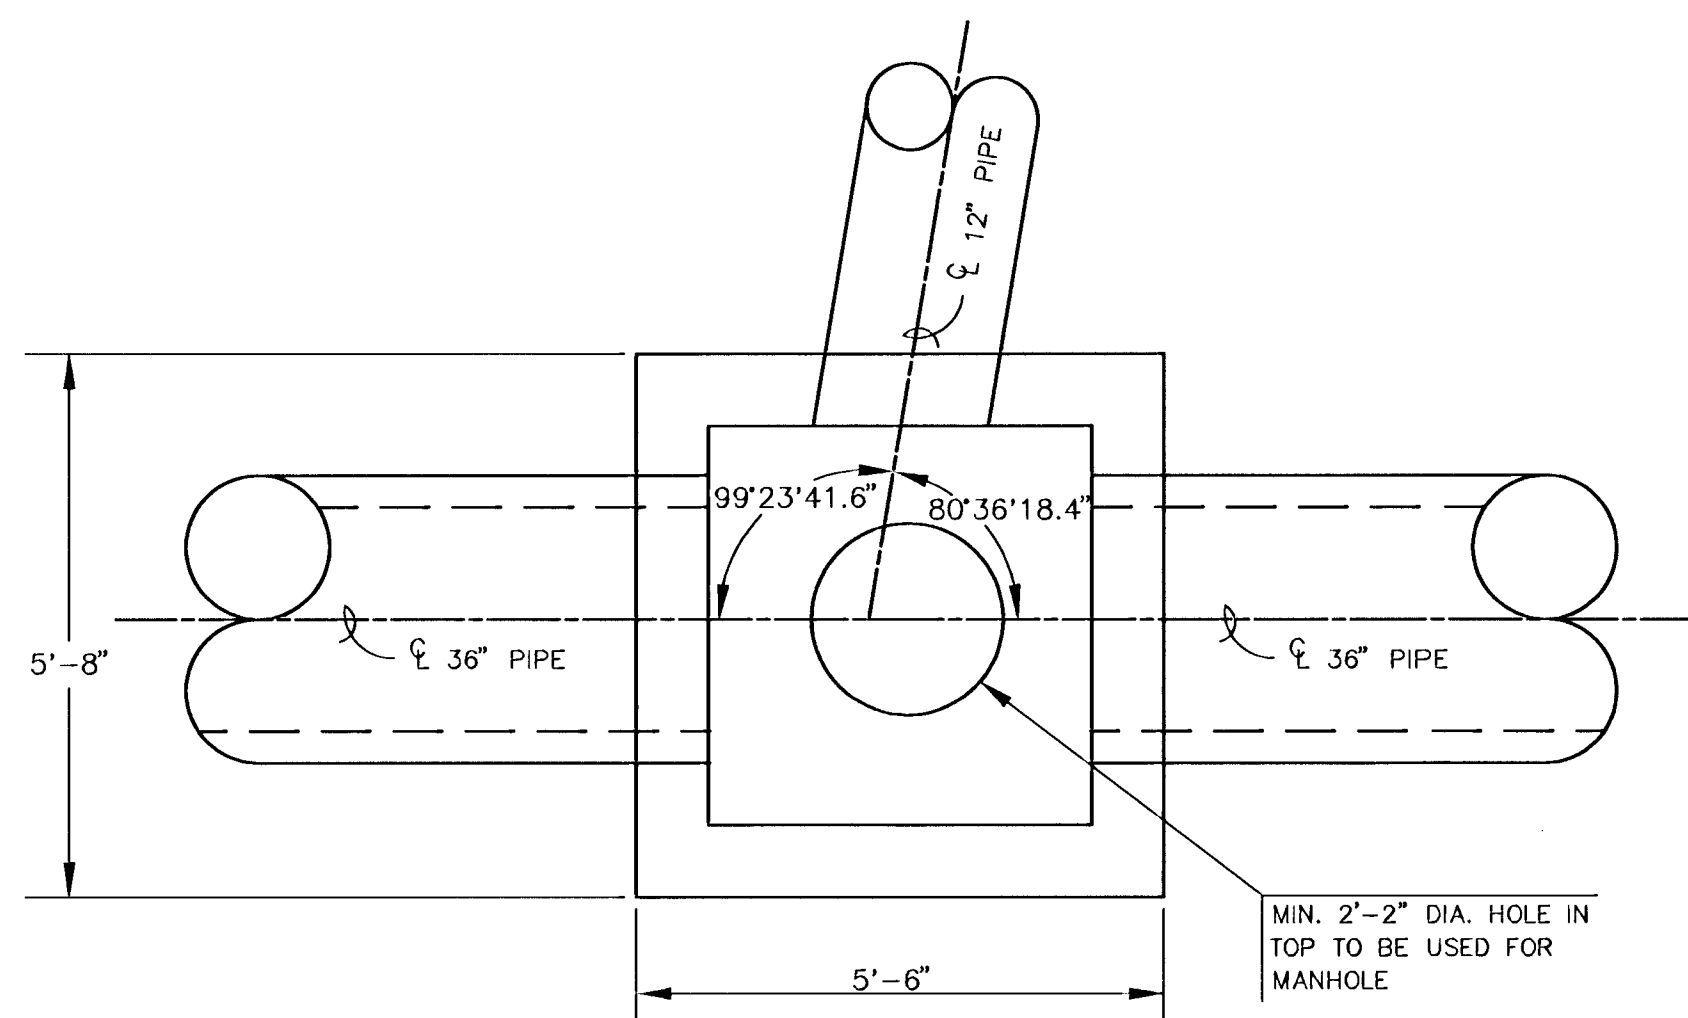

PLAN FOR REINFORCED CONCRETE MANHOLE STA. 4+47.16, LINE 1

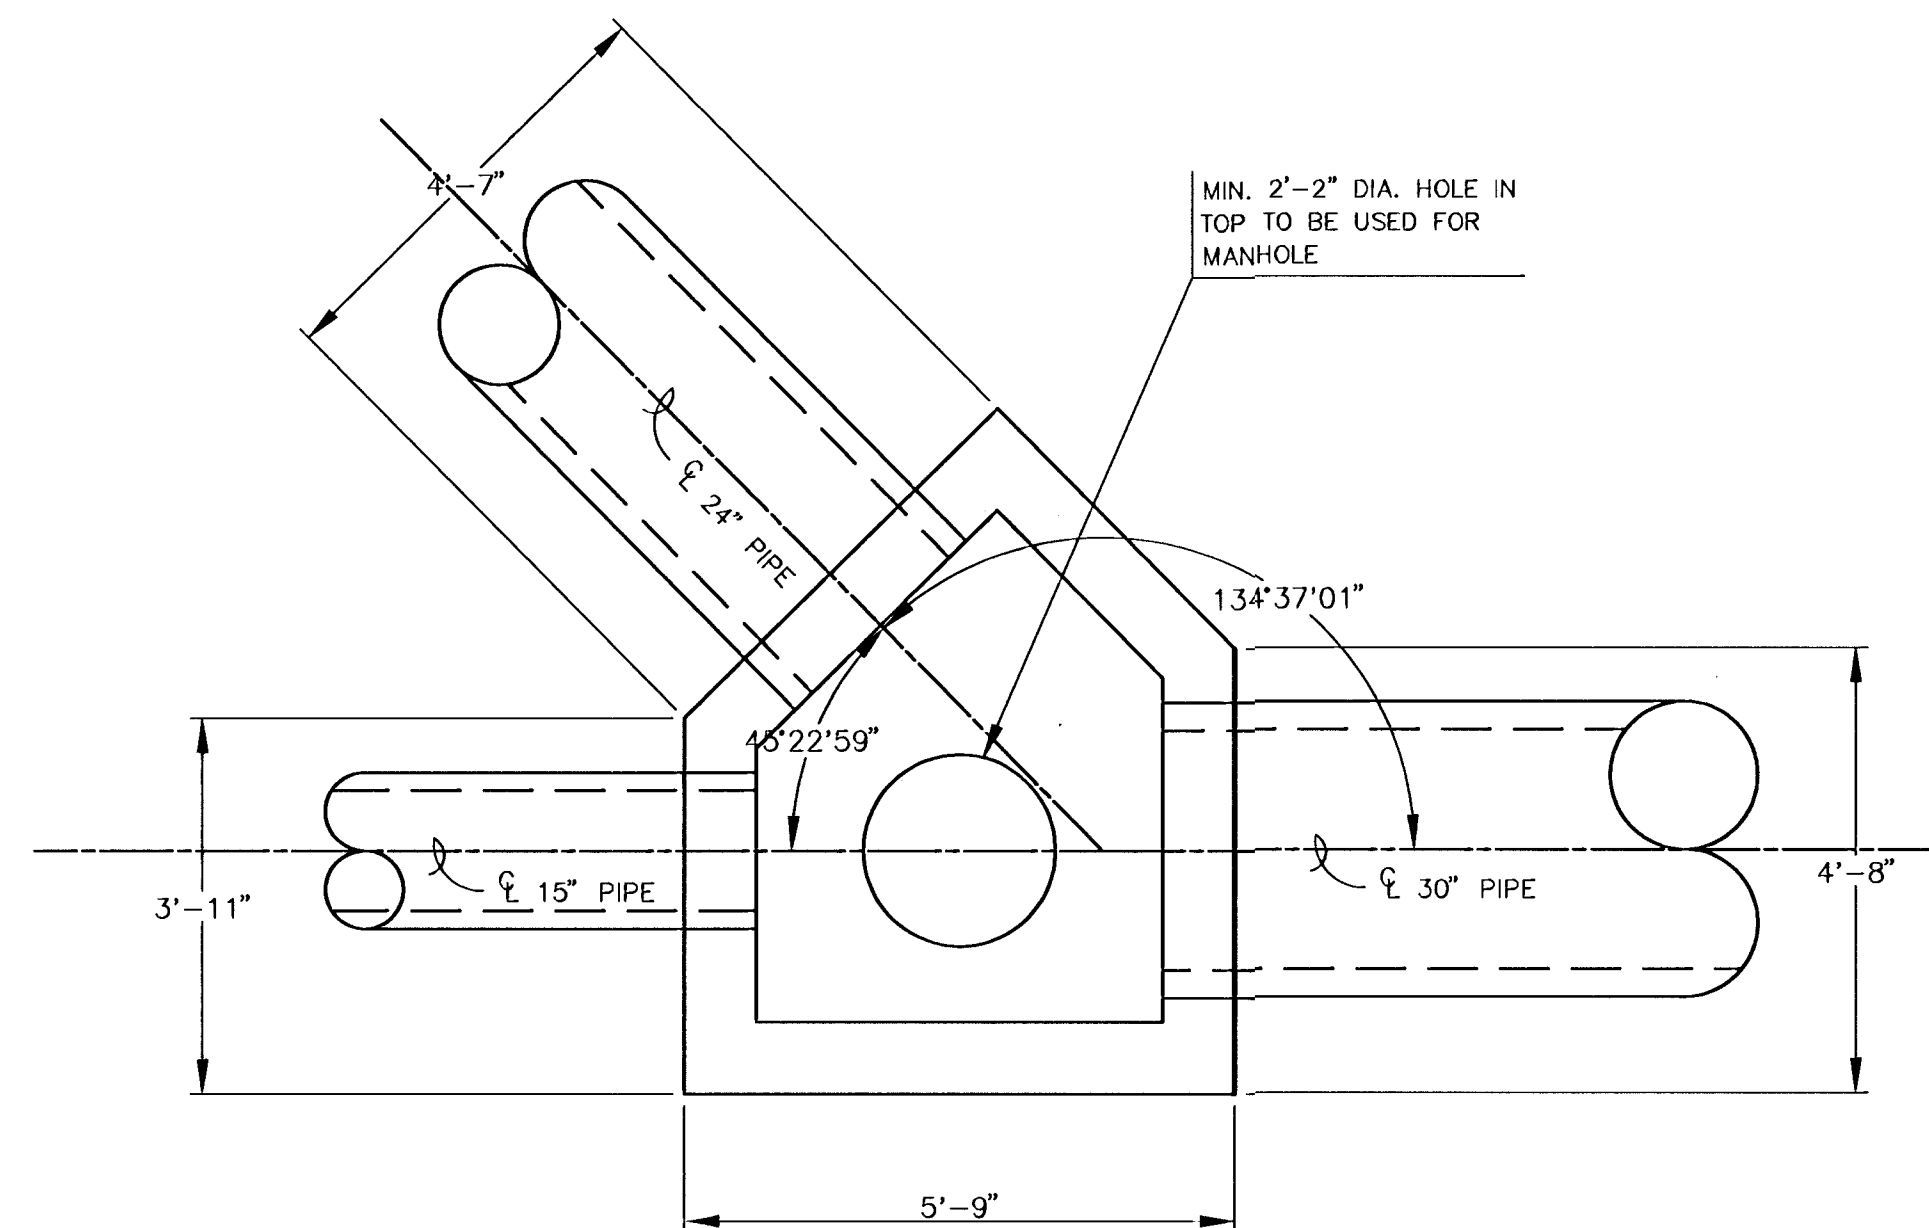

PLAN FOR REINFORCED CONCRETE MANHOLE STA. 4+14.0, LINE 2

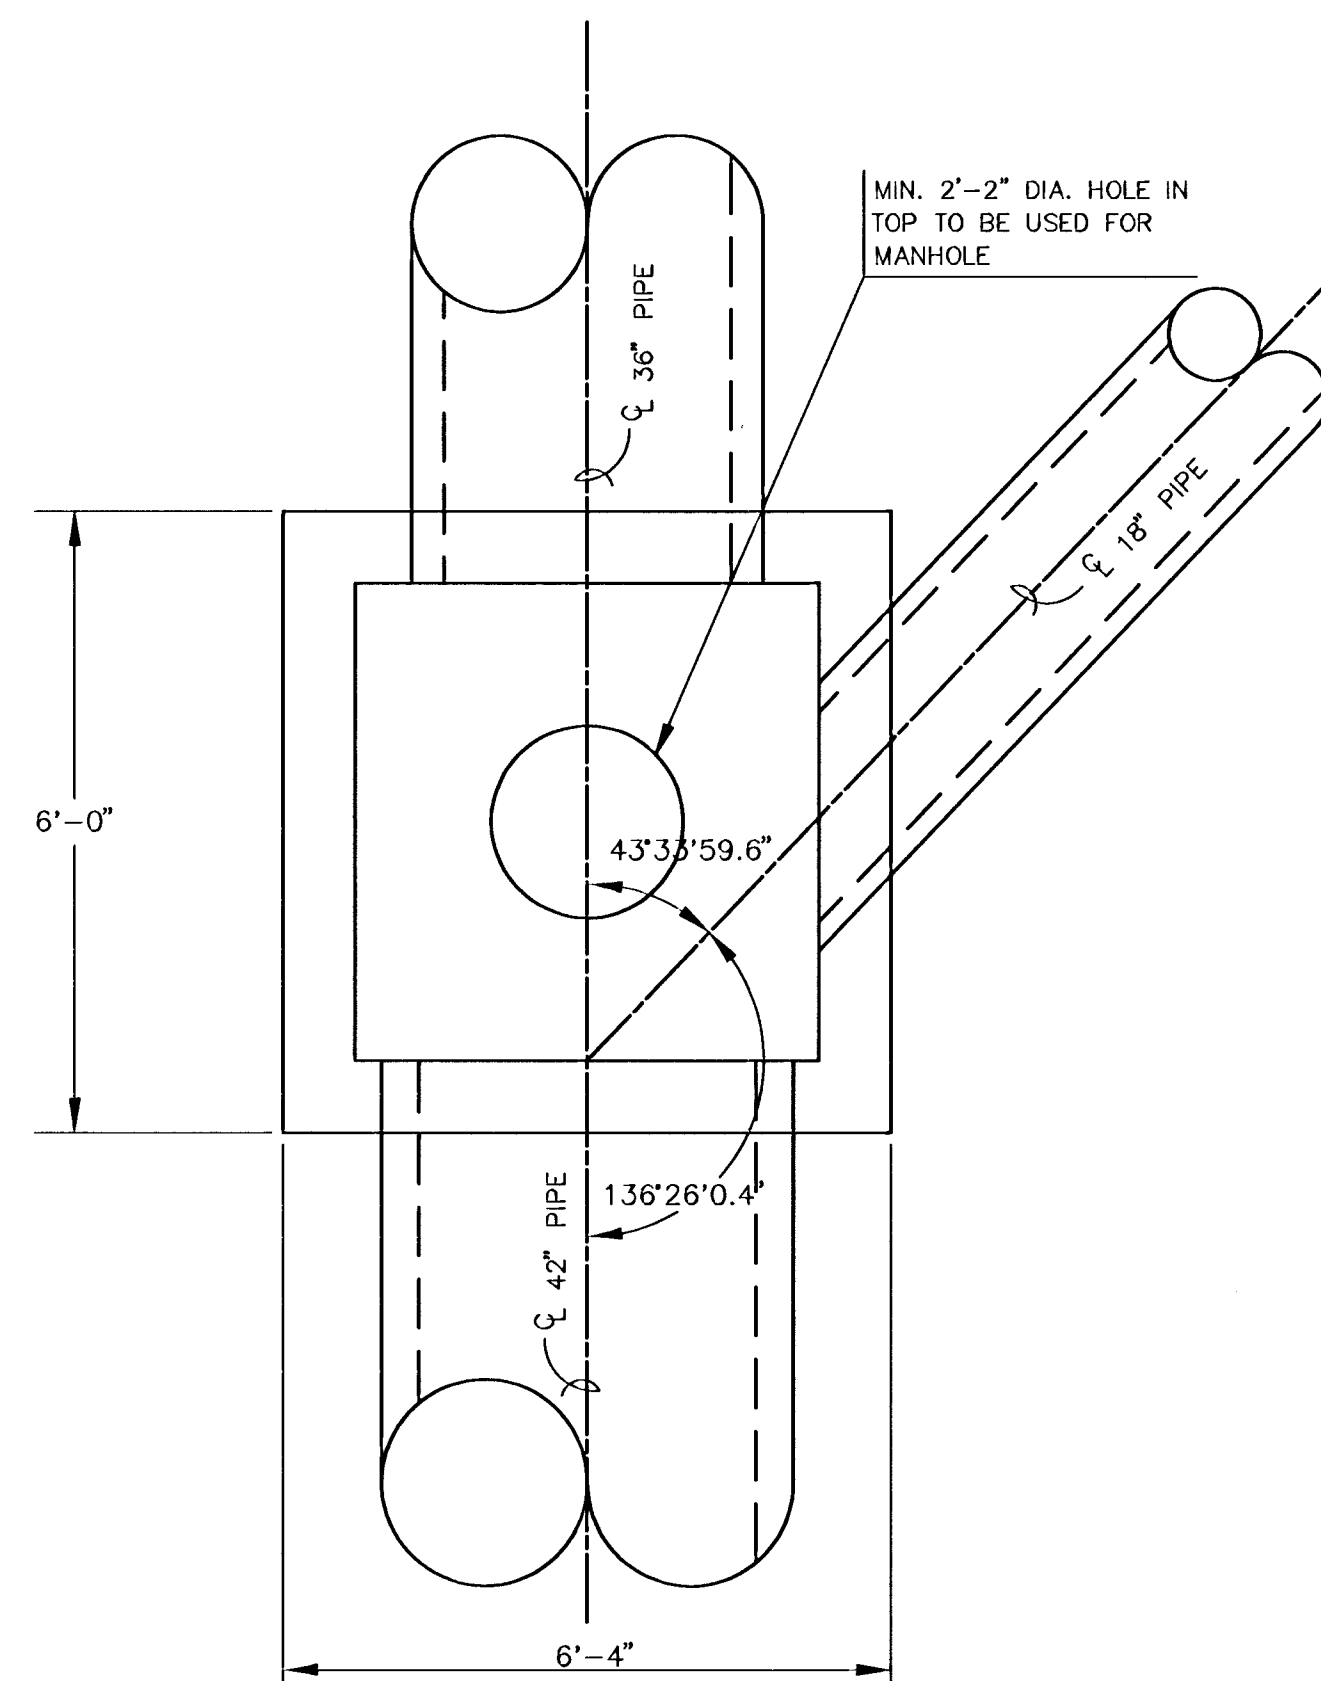

PLAN FOR REINFORCED CONCRETE MANHOLE STA. 0+25.4, LINE 2

G:\CIVIL\96081\HALLMARK PHASE2\SW\01123DD1.DWG



ROCKY CREEK ADDITION-HALLMARK PH 2
PROJECT NAME

REINFORCED CONC. MANHOLE DETAILS
SHEET TITLE

DESIGN BY: GJA	DRAWN BY: BDM/KKL	CHECKED BY: DFL
DATE: JUNE 2001	DRAWING NAME: 01123DD1	SHEET / OF: 23 / 32