




9+00

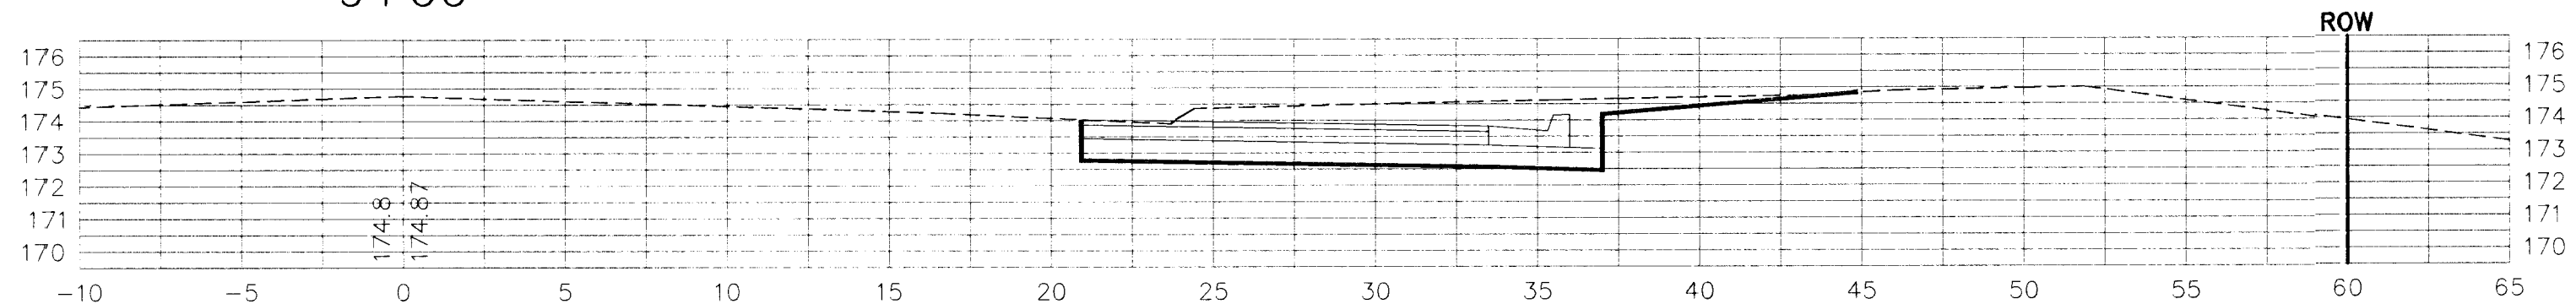


8+50

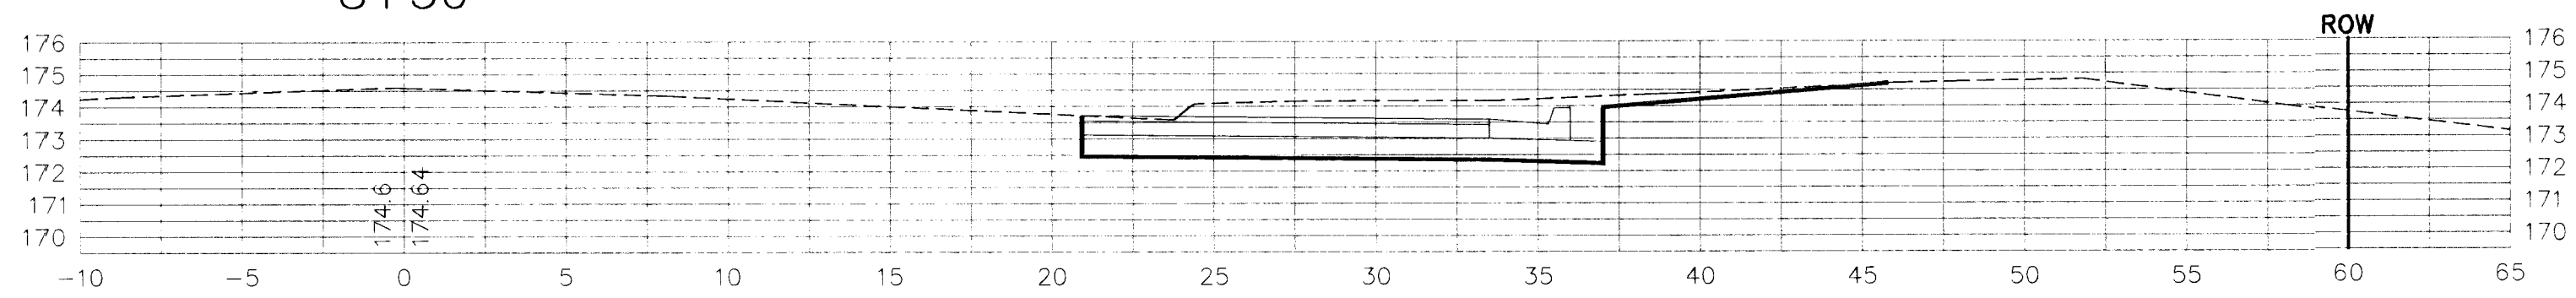


8+05.16

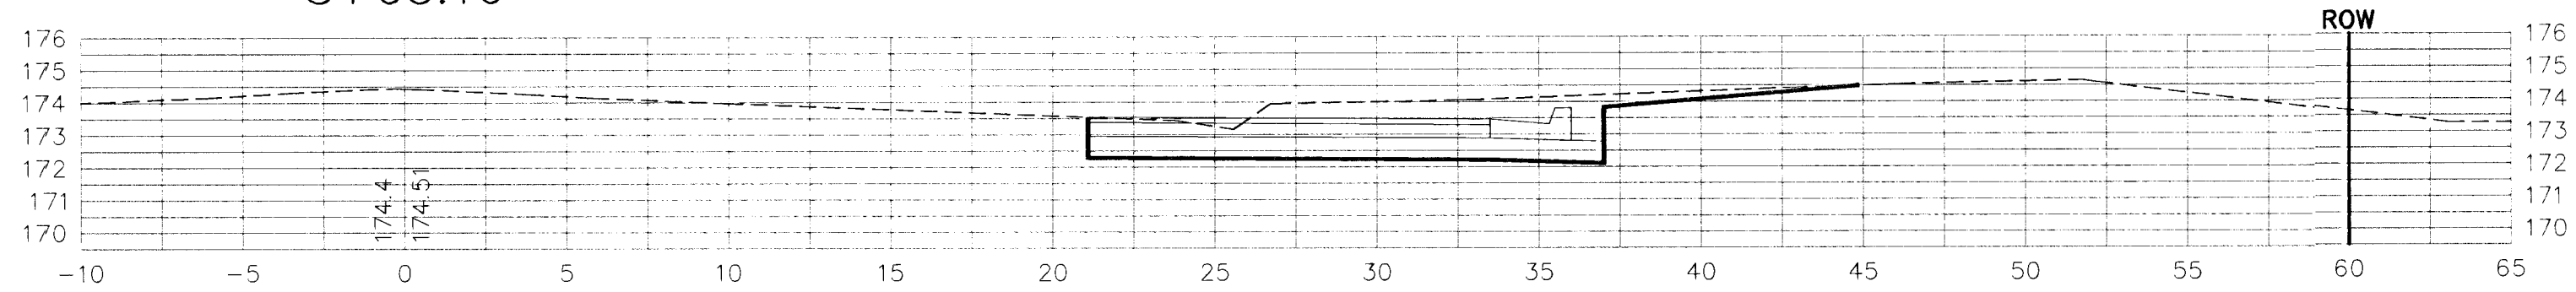


8+00

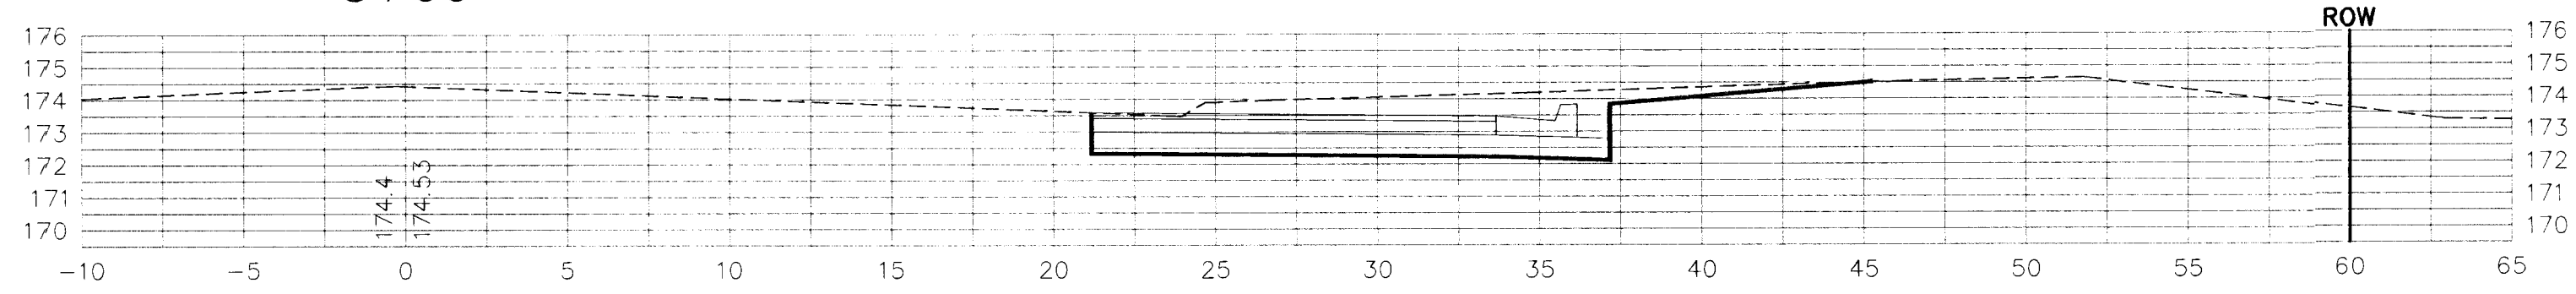

7+50

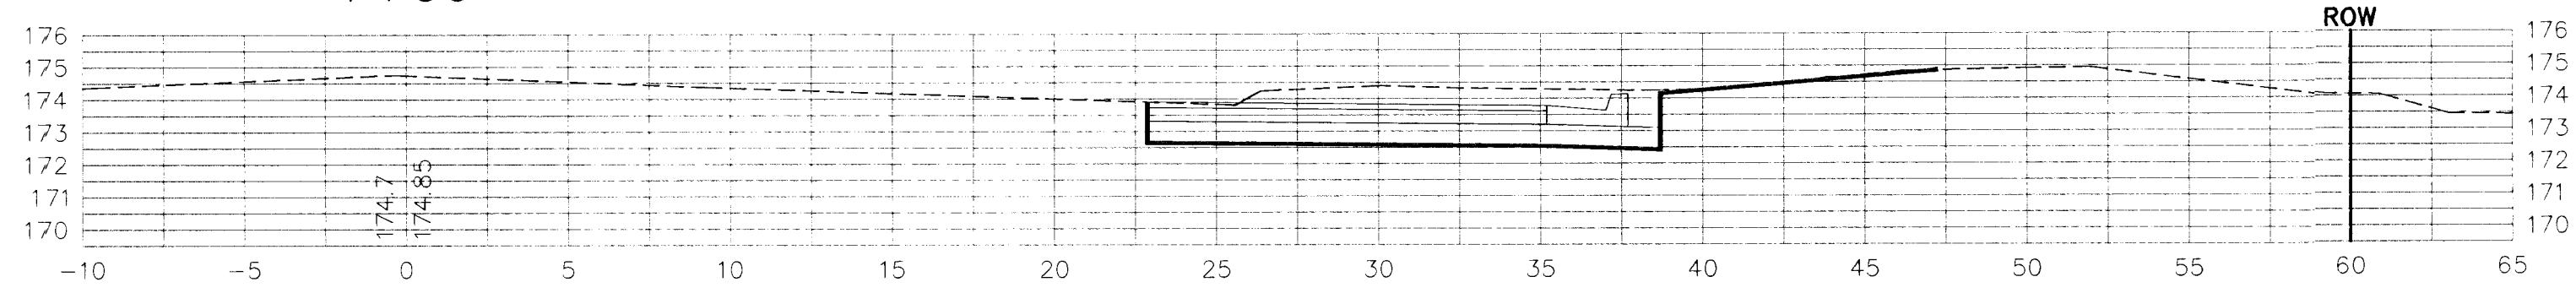

7+00

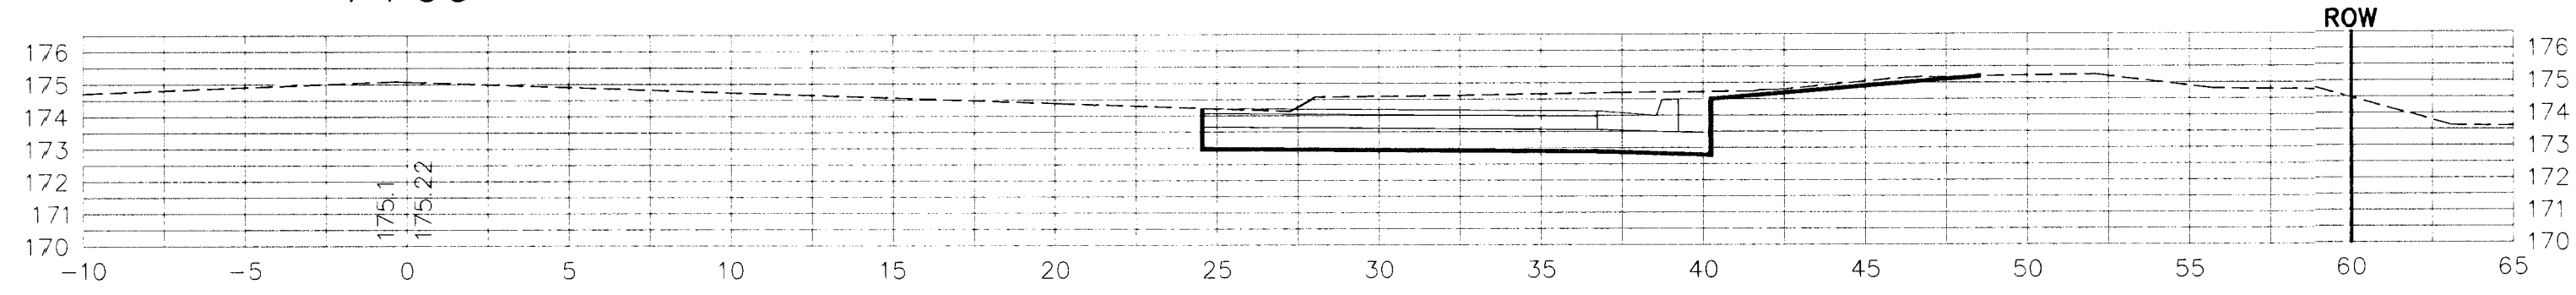

6+50

PROJECT NUMBER 472-83131		SHEET NAME crosec07		ENGINEERING DIRECTORY F:\37woodlawn	
DESIGN JFB/KK	DRAWN TPV	APPROVED JFB	DATE April 01	SCALE 1:10	BAUGHMAN NO. 99-04-E338

STREET IMPROVEMENTS
BRUSH CREEK 3rd ADDITION - (LOTS 1-8)
CROSS SECTIONS
37th STREET SOUTH

BAUGHMAN COMPANY, P.A.
ENGINEERING, SURVEYING, & PLANNING
316-262-7271 • 315 ELLIS • WICHITA, KANSAS 67211

SHEET
27
OF
30