




EXC = 33.1  
LF = 6  
CF = 0  
MF = 0

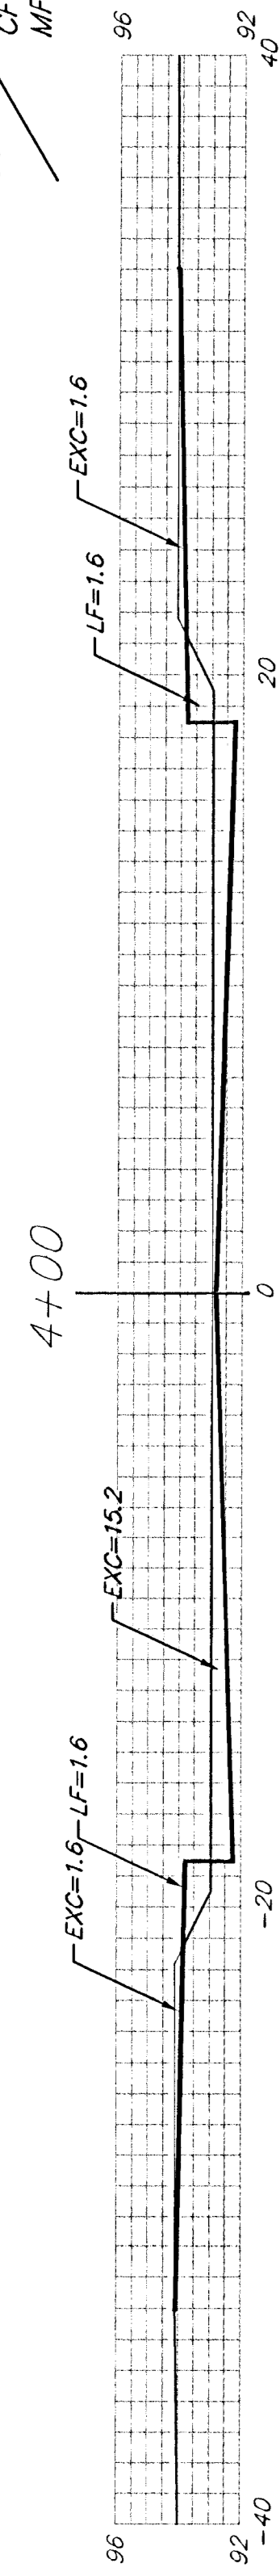


EXC = 2.9  
LF = 0.5  
CF = 0  
MF = 0

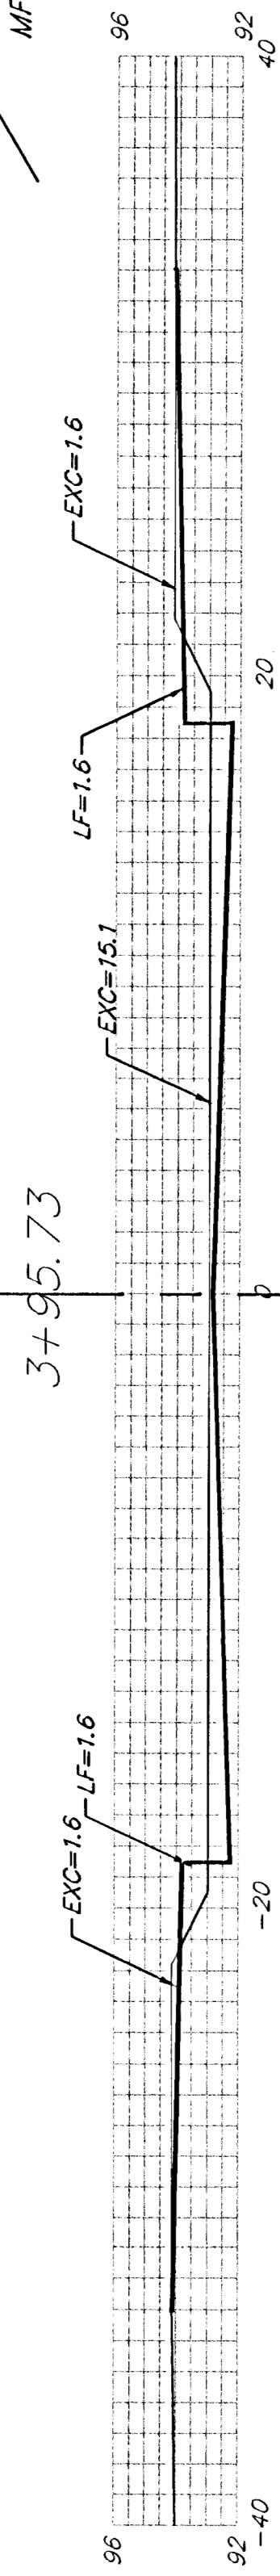


EXC = 30.2  
LF = 5.5  
CF = 0  
MF = 0

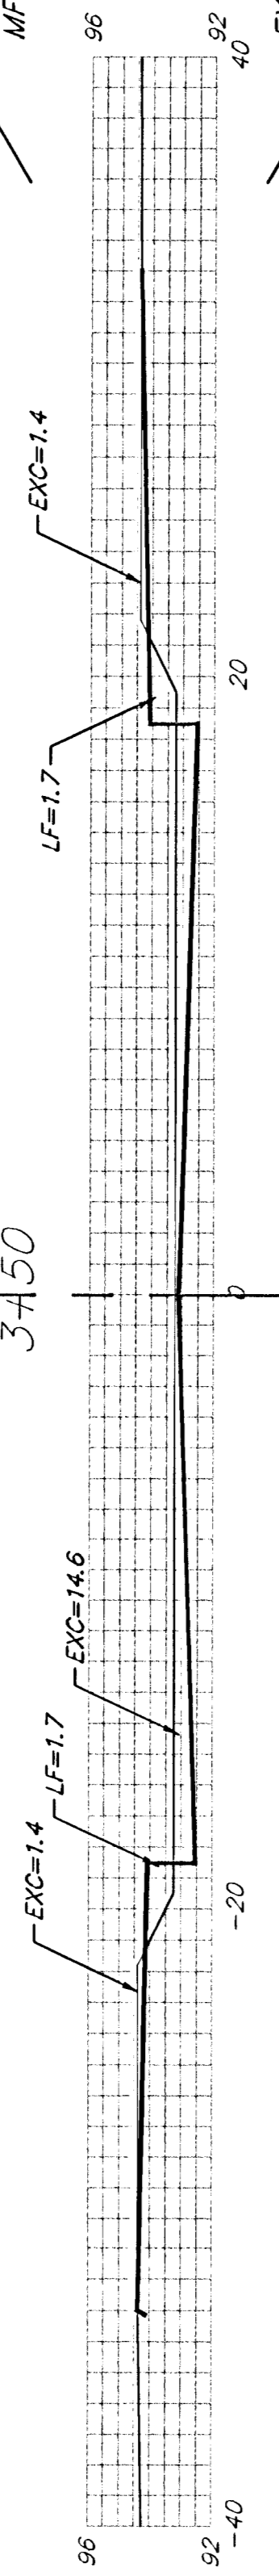


EXC = 31.3  
LF = 6.2  
CF = 0  
MF = 0

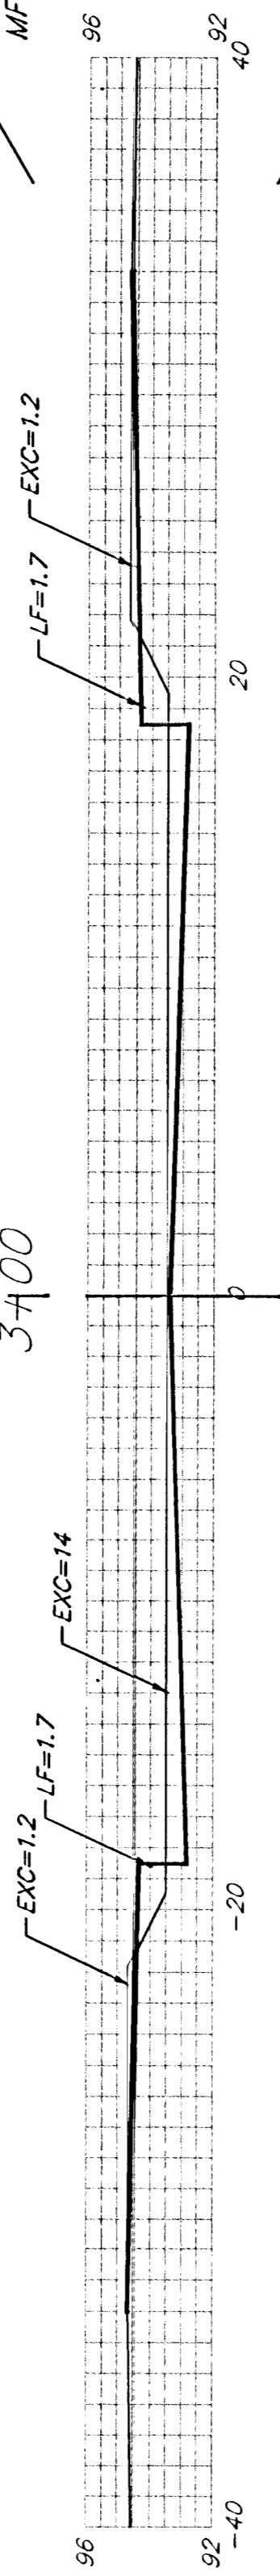


EXC = 58.7  
LF = 4.2  
CF = 0  
MF = 0

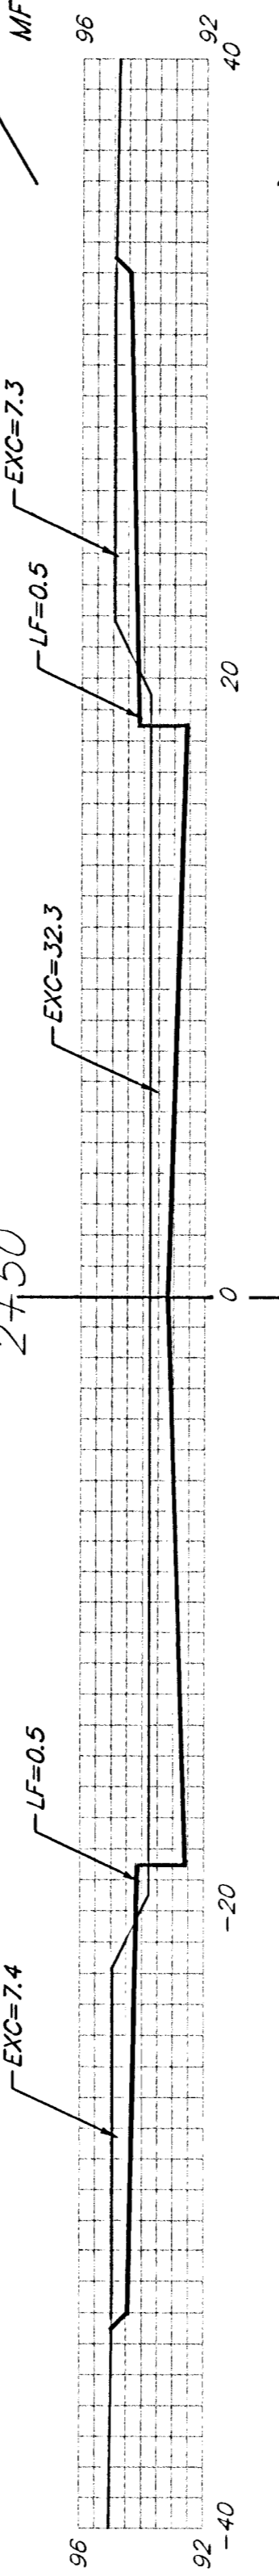


EXC = 32.9  
LF = 3.9  
CF = 0  
MF = 0

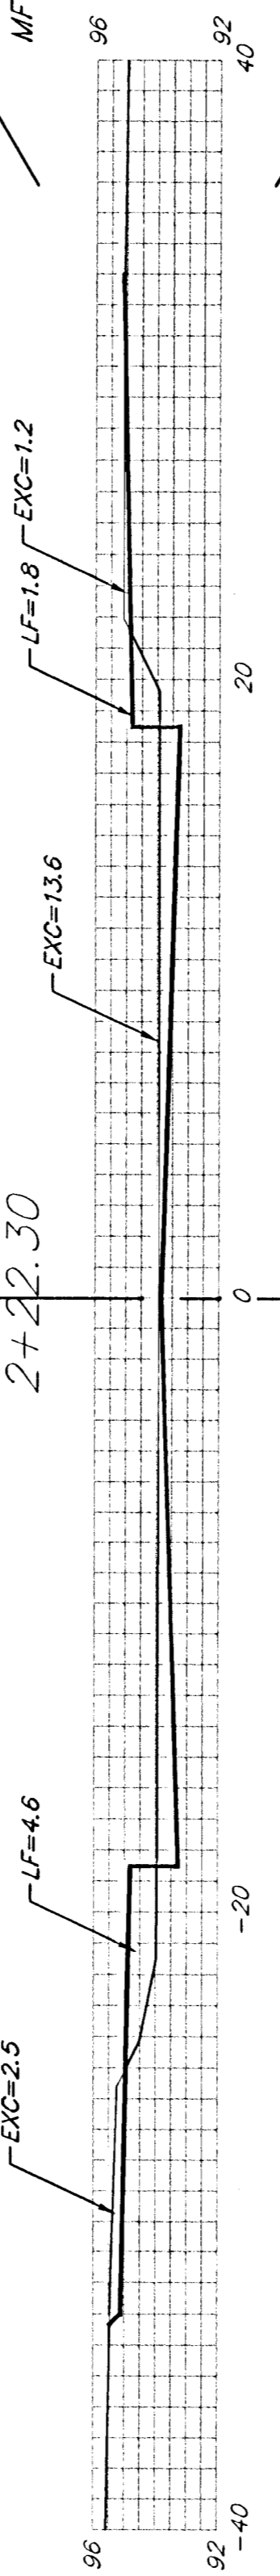


EXC = 24.6  
LF = 4.4  
CF = 0  
MF = 0

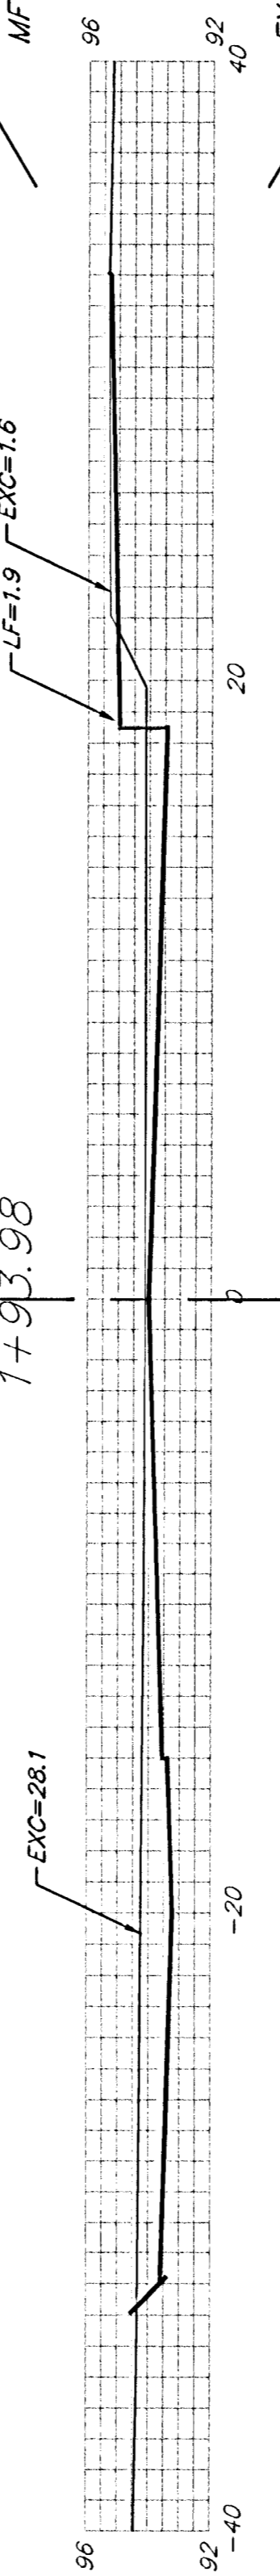


EXC = 25.5  
LF = 2.6  
CF = 0  
MF = 0

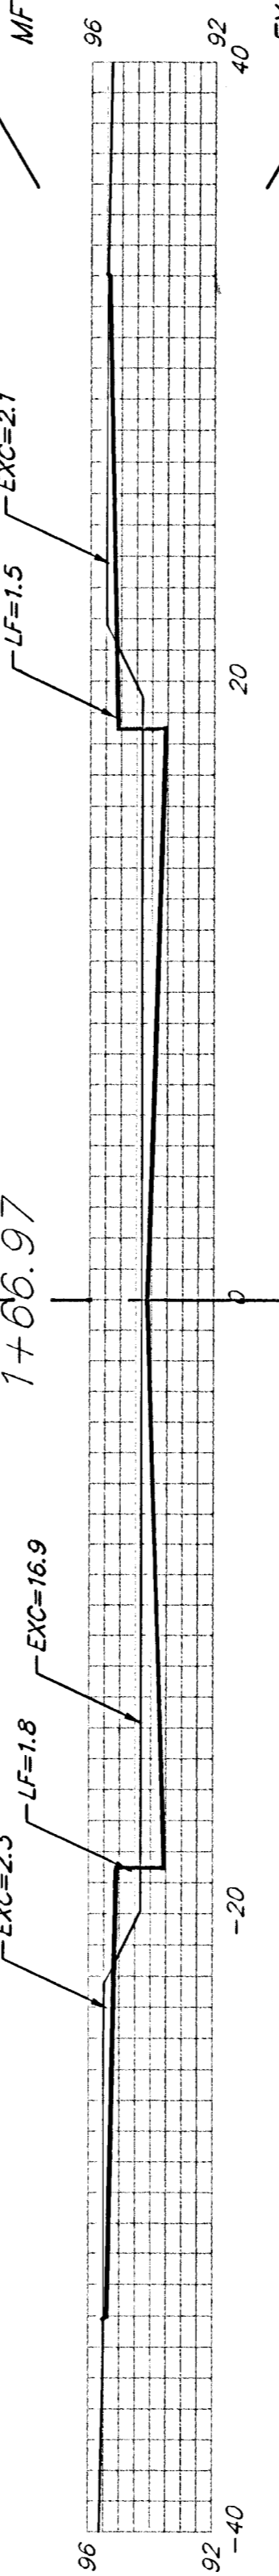


EXC = 17.8  
LF = 2.5  
CF = 0  
MF = 0

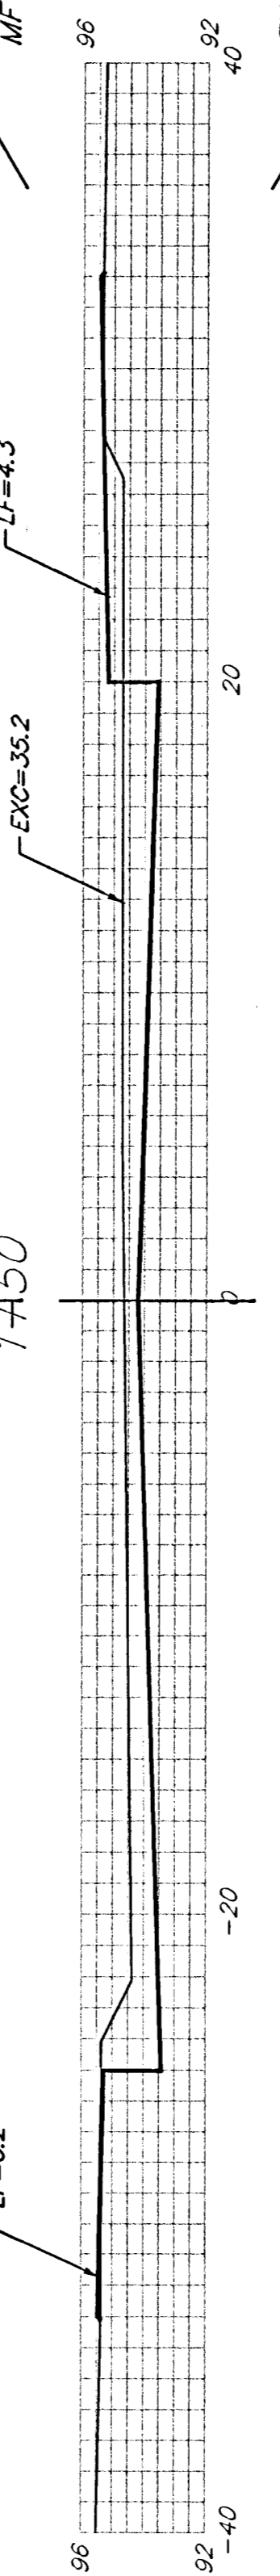


EXC = 97.6  
LF = 4.6  
CF = 0  
MF = 0

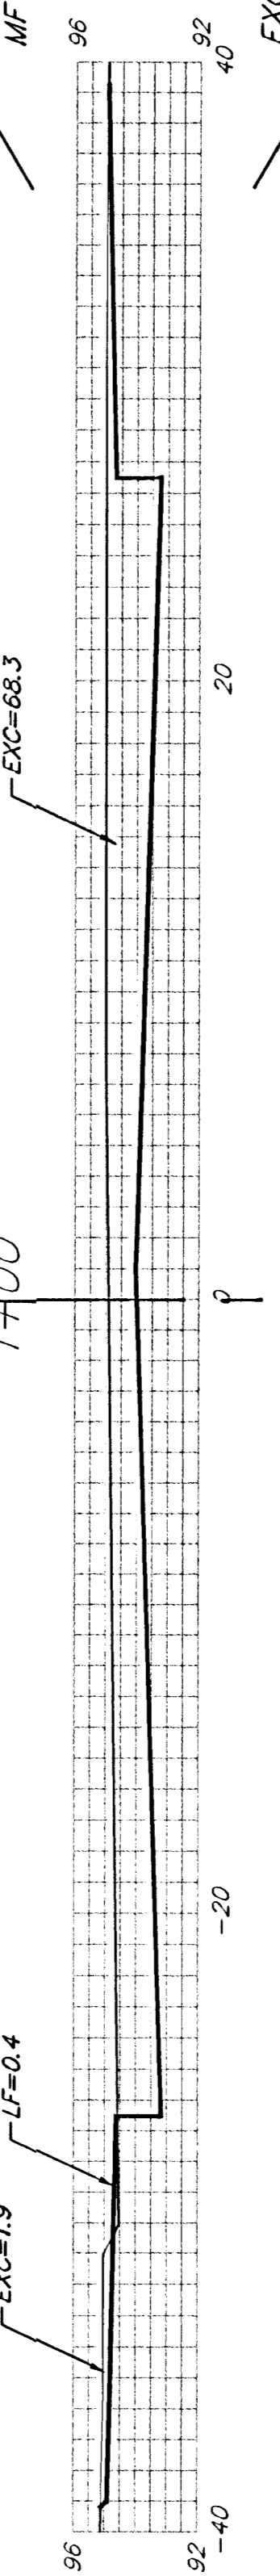


EXC = 31.9  
LF = 1.7  
CF = 0  
MF = 0

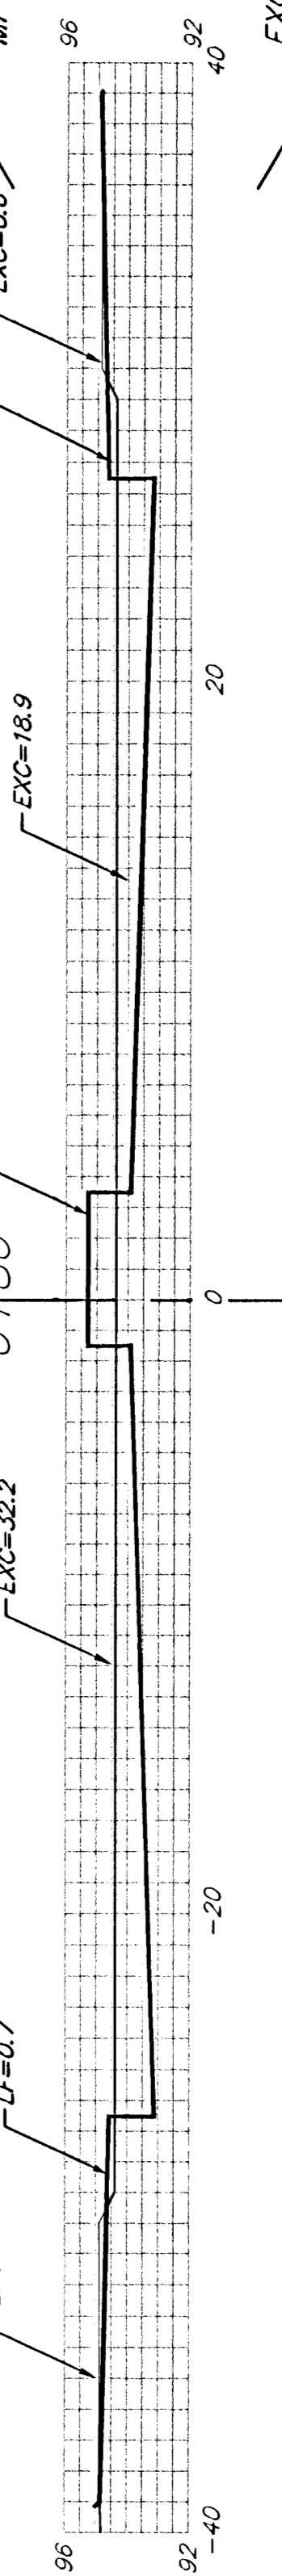

EXC = 60.5  
LF = 7  
CF = 0  
MF = 0

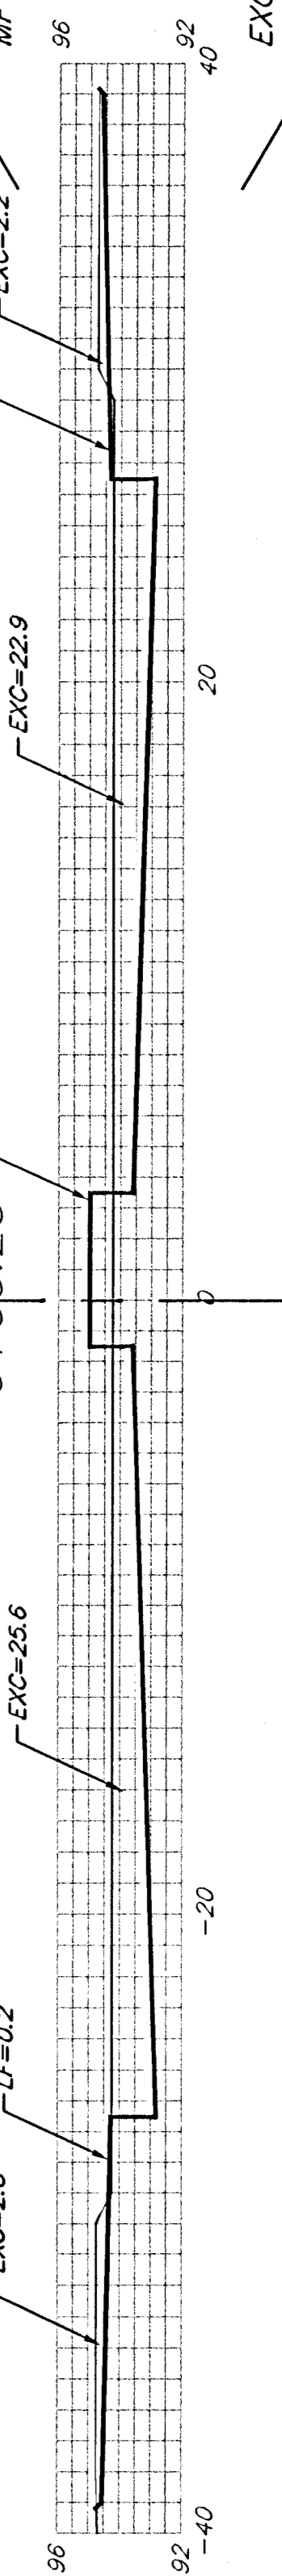

EXC = 9.6  
LF = 1.1  
CF = 0  
MF = 0

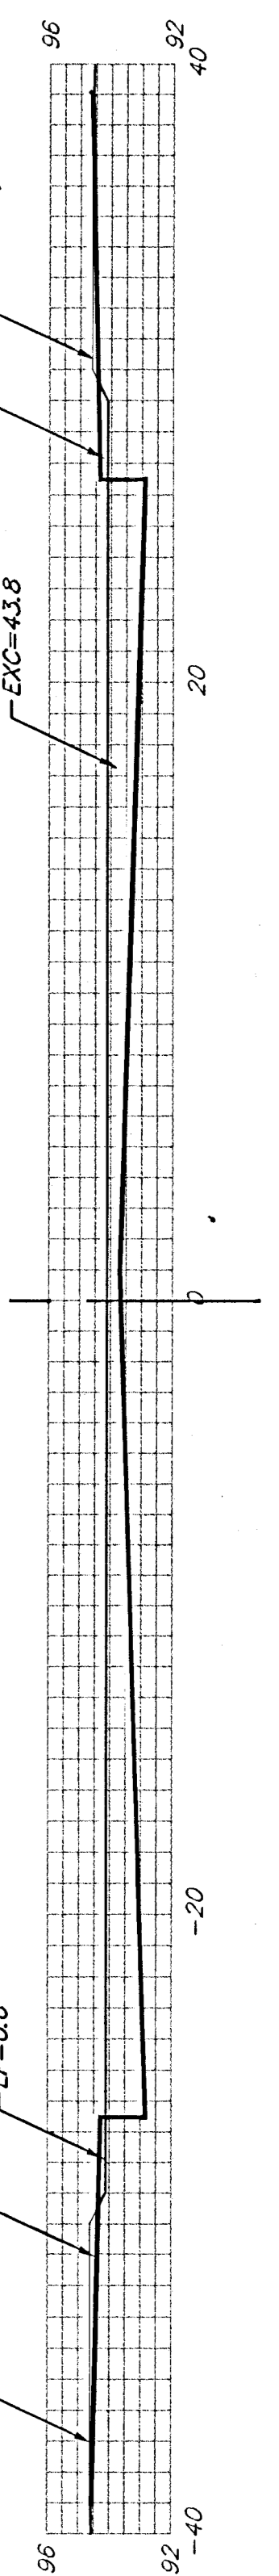

Sheet Totals  
Excavation = 456.6 C.Y.  
Loose Fill = 50.2 C.Y.  
Compacted Fill = 0.1 C.Y.

**BAUGHMAN COMPANY, P. A.**  
ENGINEERING & SURVEYING  
316/282-7271 • 315 ELLIS • WICHITA, KANSAS 67211

PROJECT NUMBER  
472-83292

LEONINE