




EXC = 14.4  
LF = 3.1  
CF = 0.1  
MF = 0

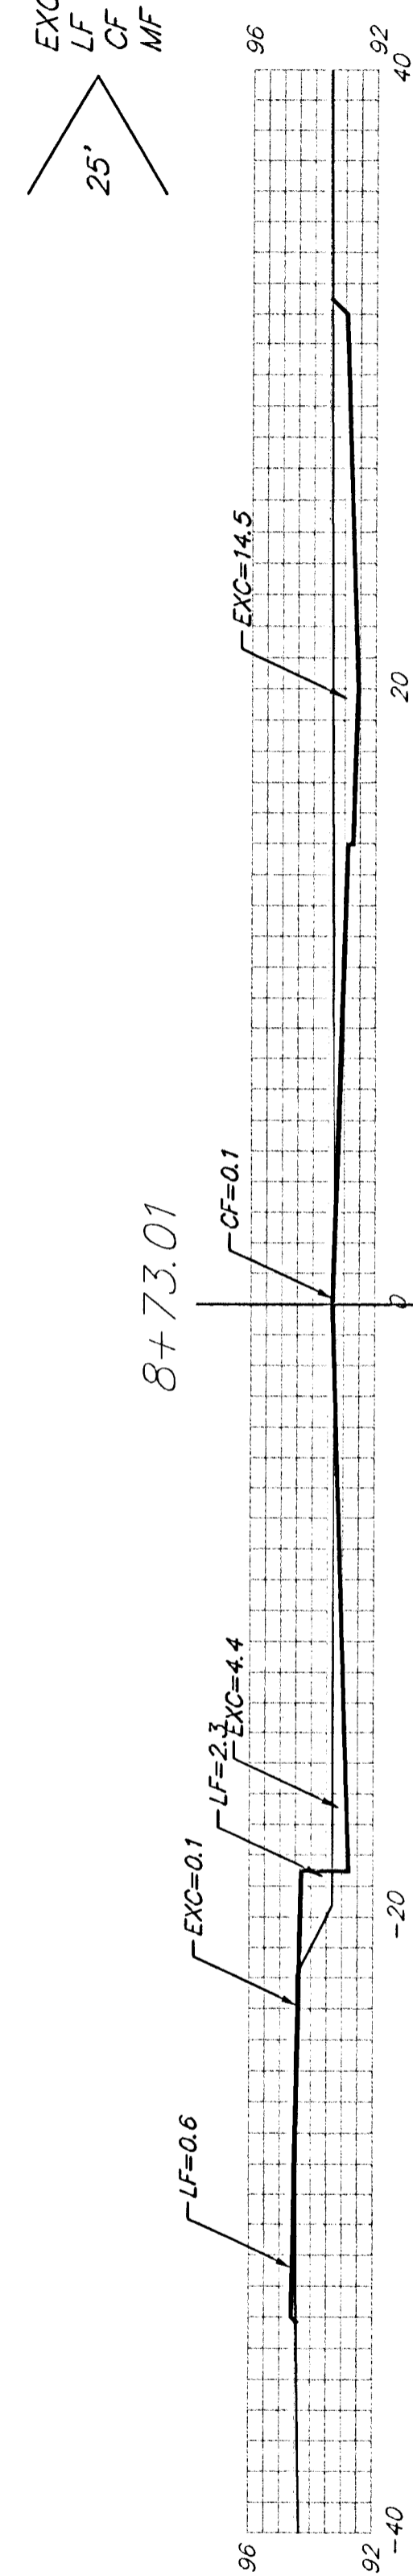


EXC = 14.7  
LF = 4.4  
CF = 0.2  
MF = 0

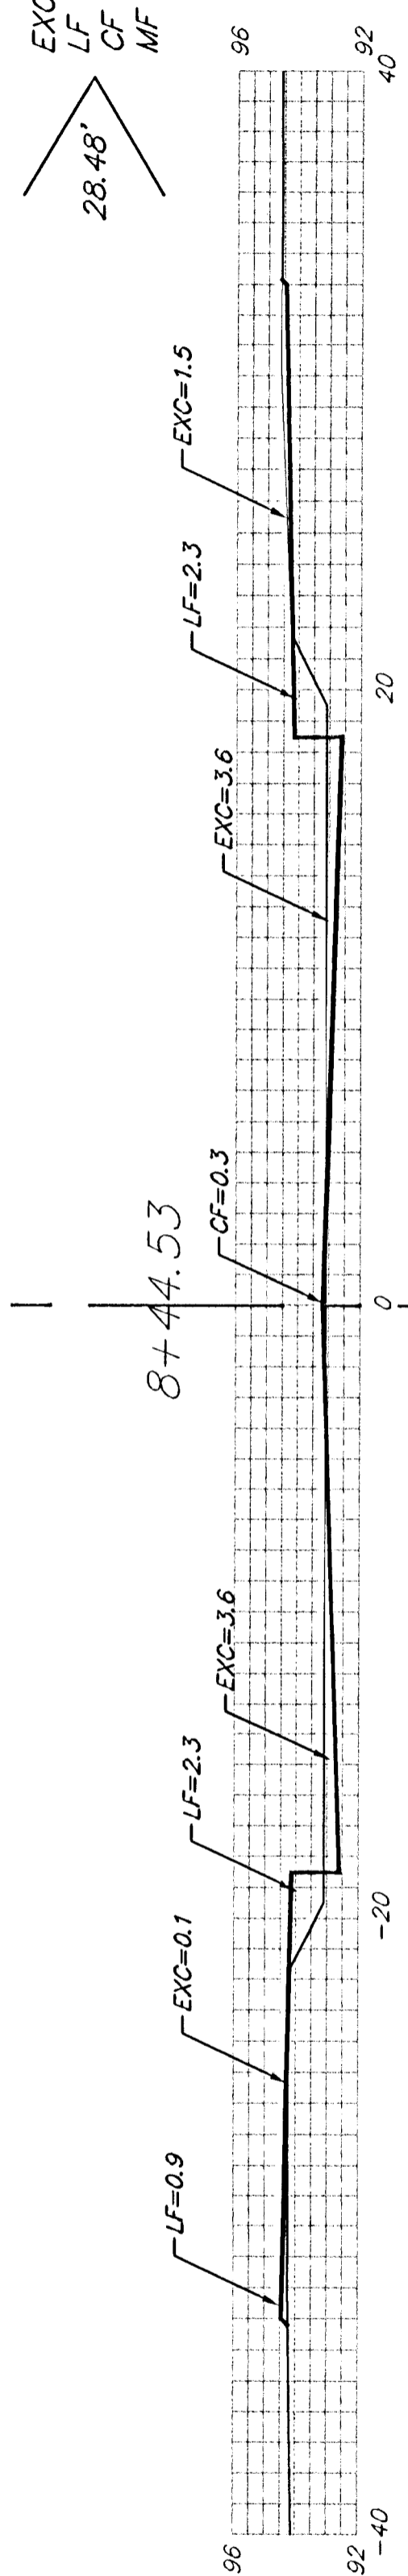


EXC = 16.7  
LF = 8.2  
CF = 0.3  
MF = 0

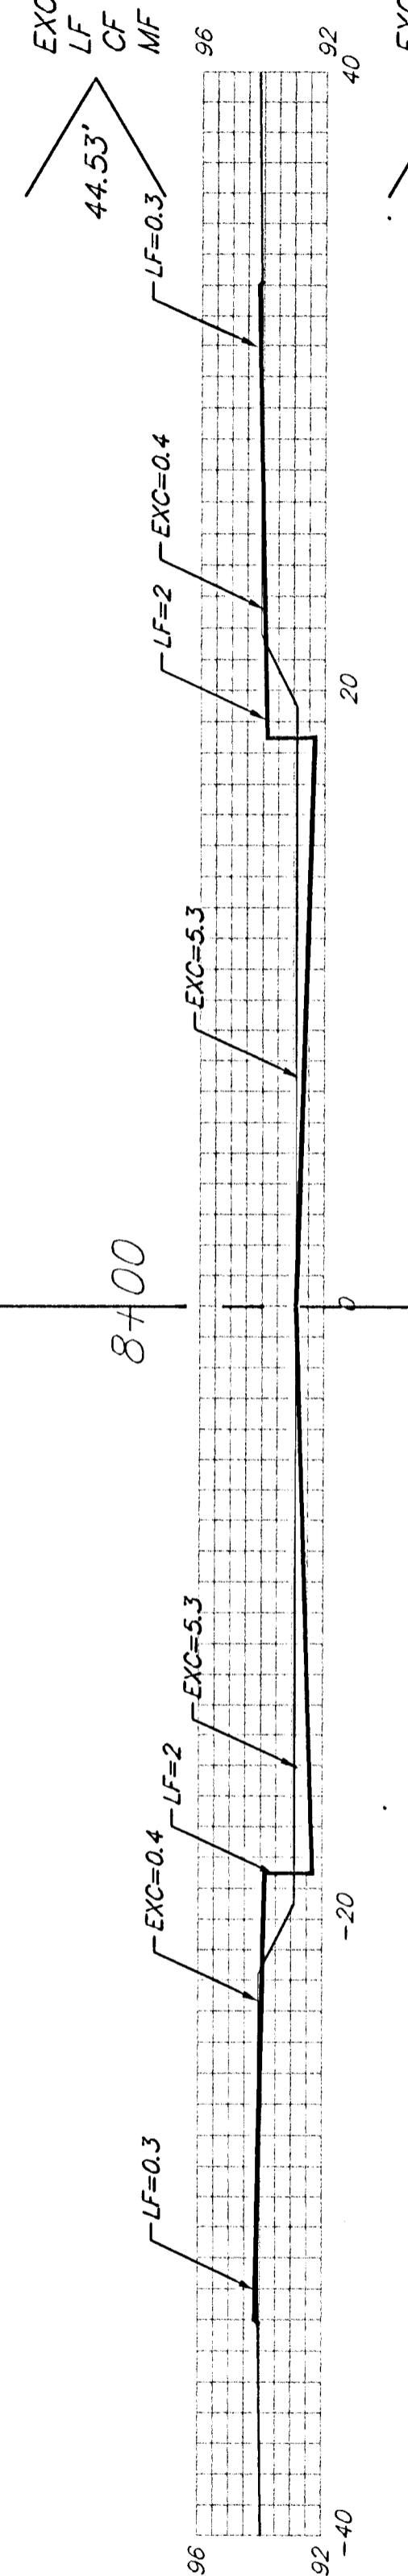


EXC = 19.1  
LF = 6.6  
CF = 0  
MF = 0

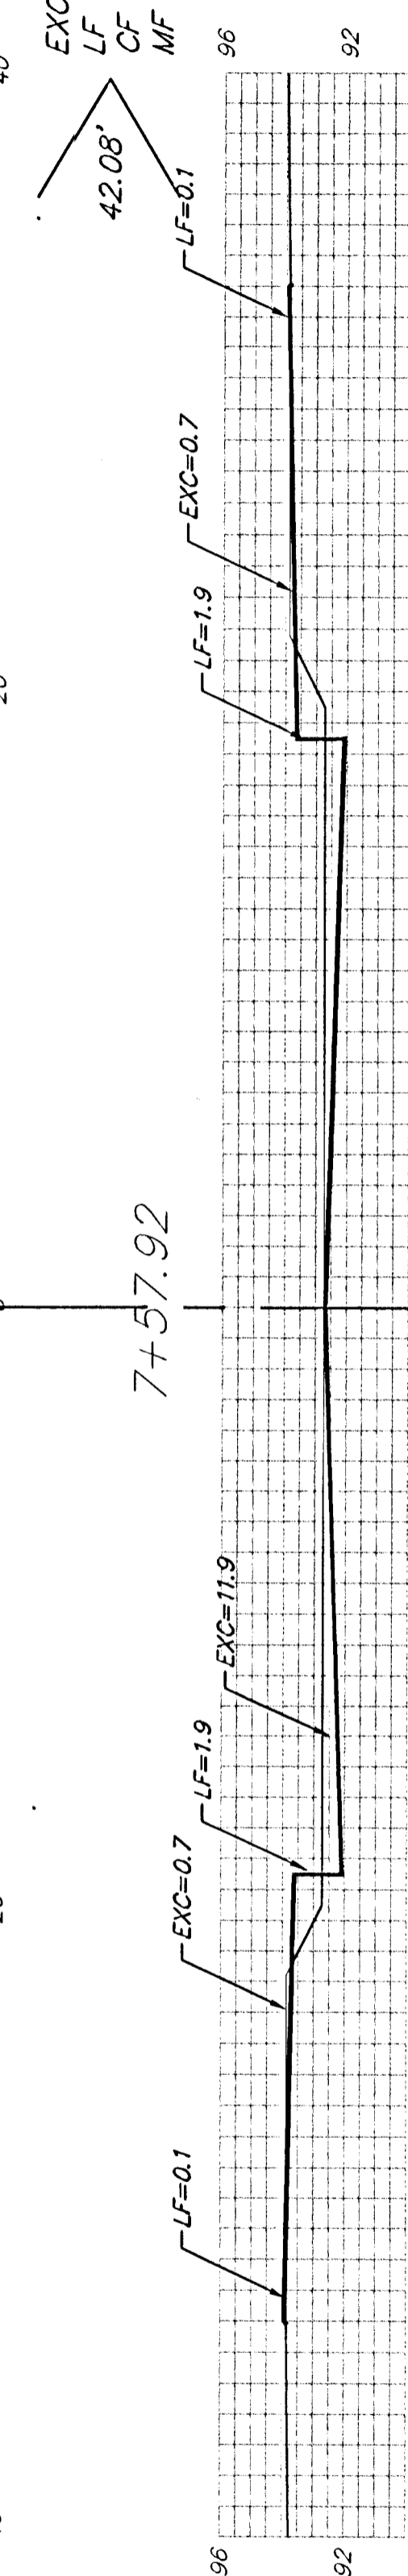


EXC = 45.6  
LF = 6.7  
CF = 0  
MF = 0

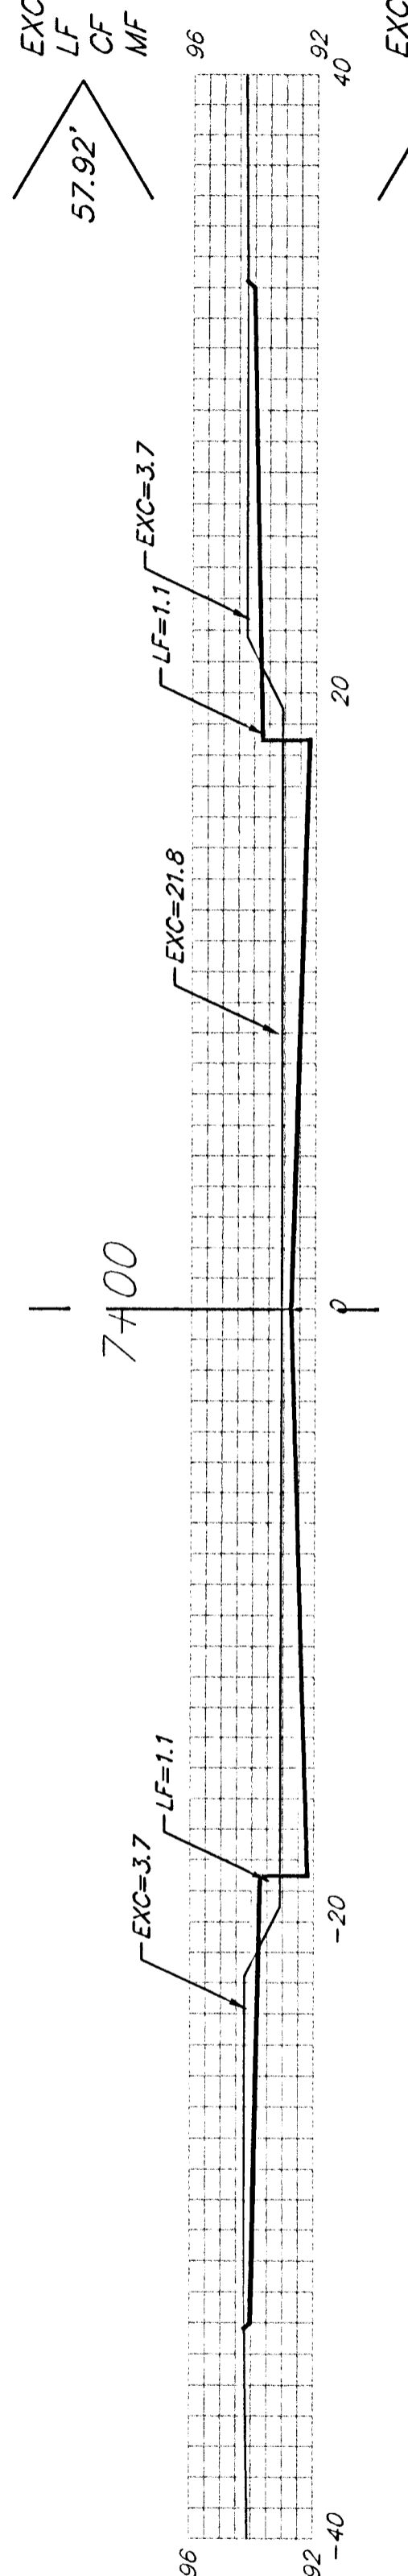


EXC = 35  
LF = 4.1  
CF = 0  
MF = 0

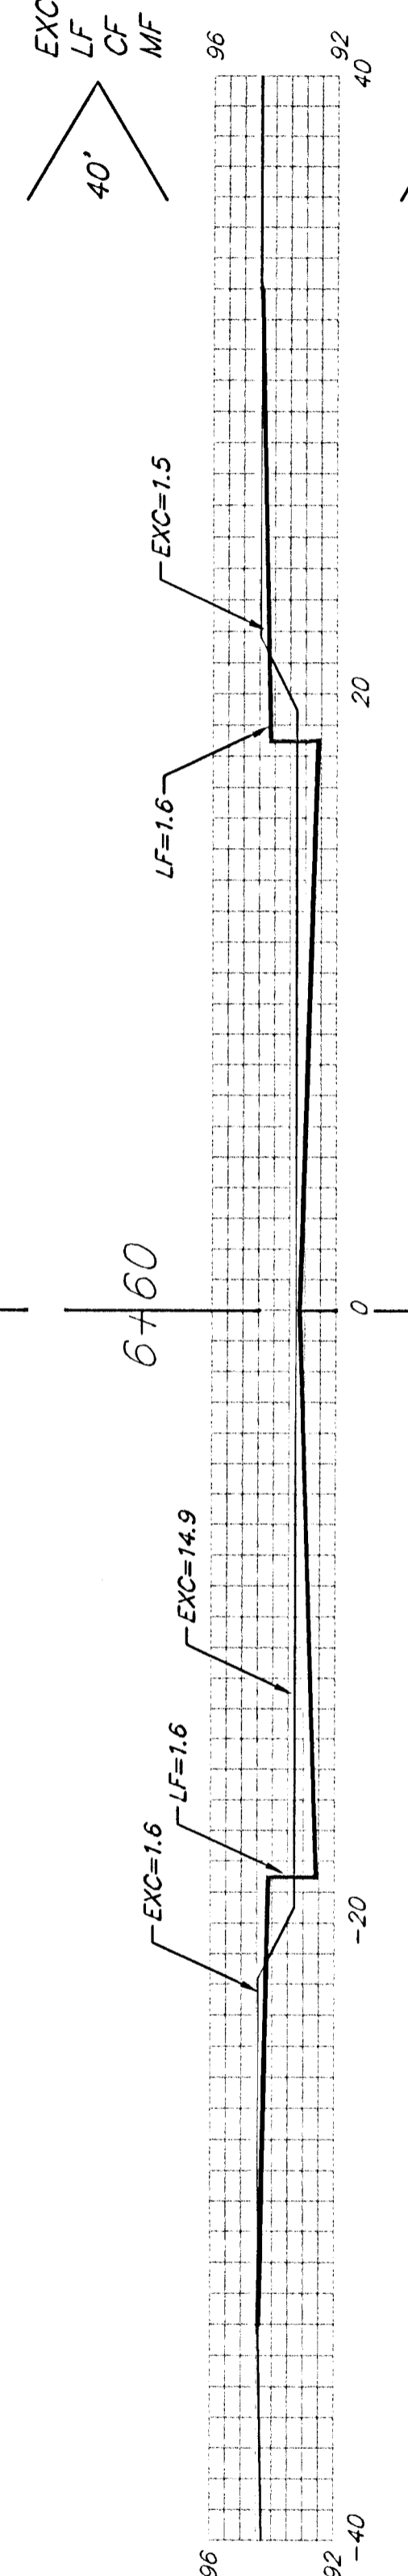


EXC = 27.7  
LF = 6.9  
CF = 0  
MF = 0

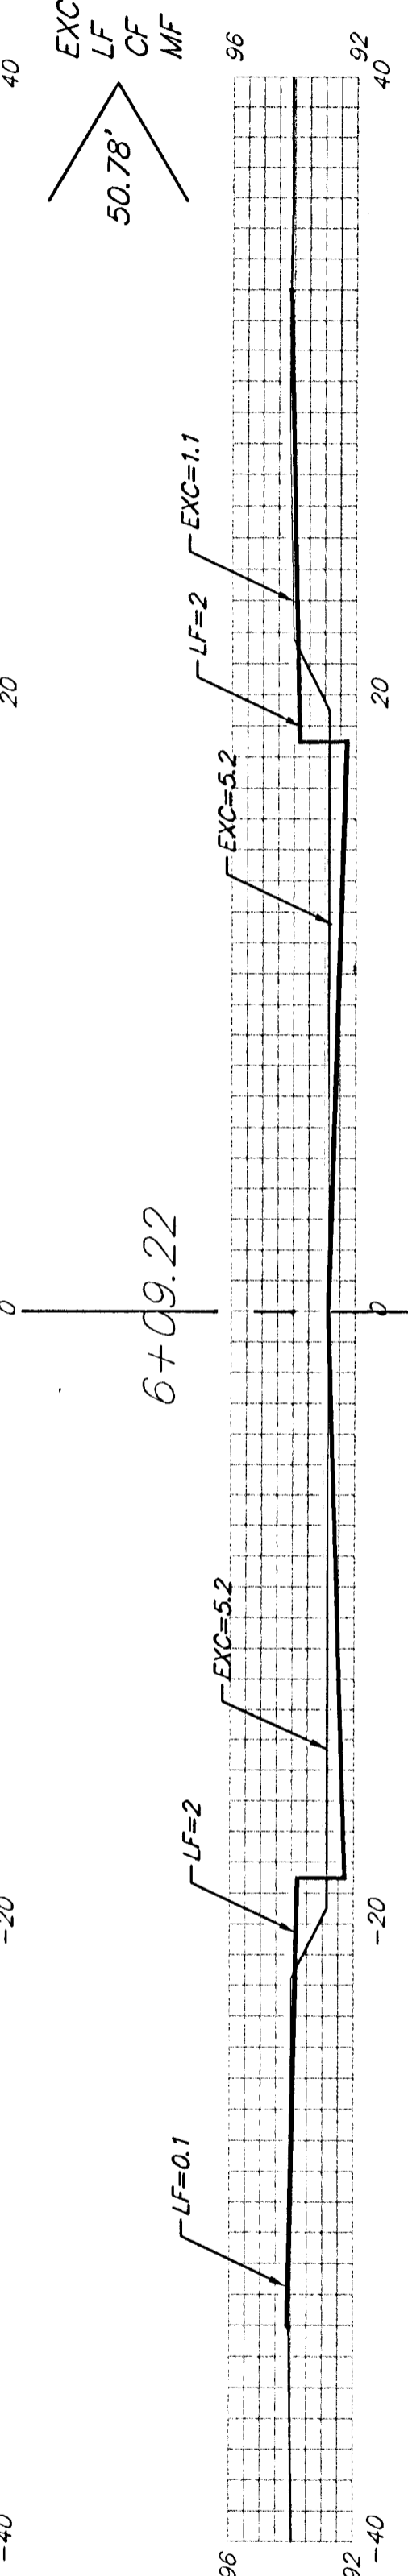


EXC = 33.2  
LF = 3.7  
CF = 0.1  
MF = 0

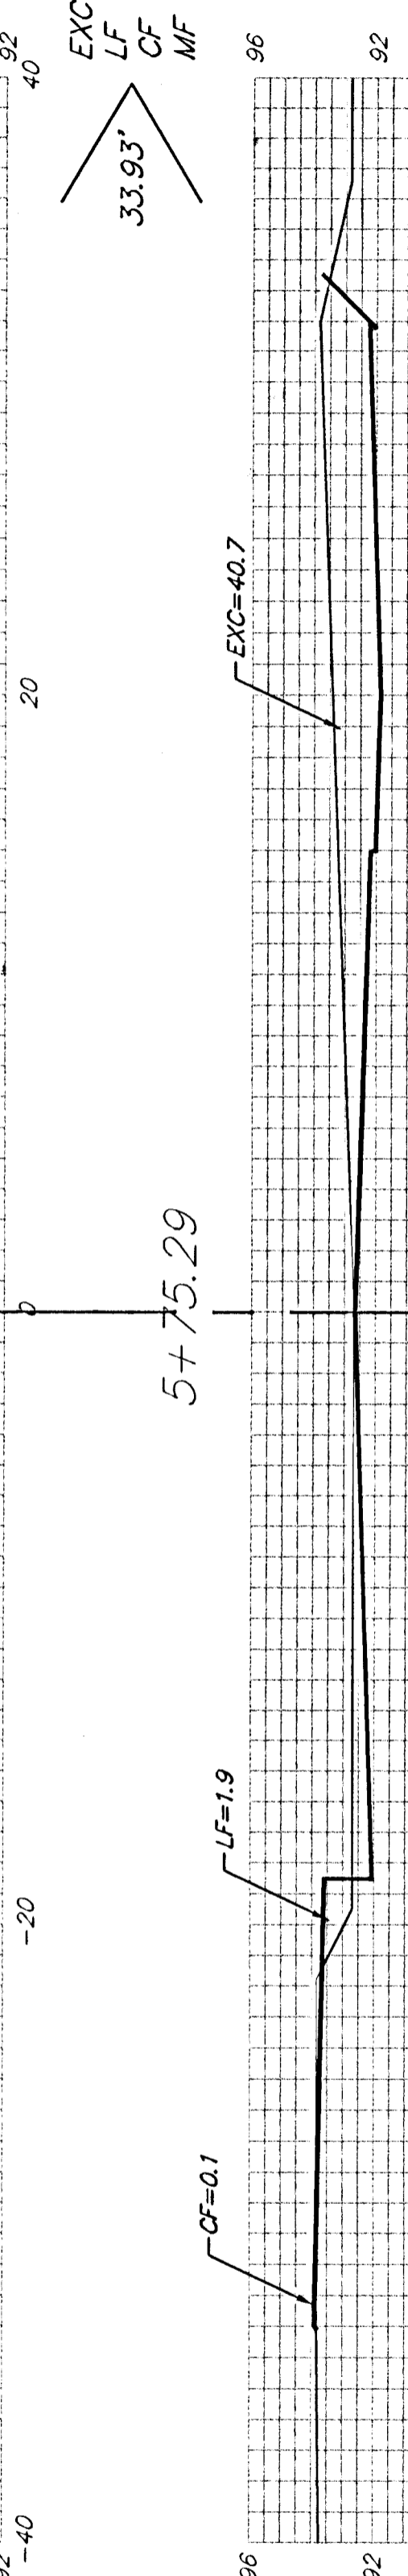


EXC = 37.4  
LF = 3.2  
CF = 0.1  
MF = 0

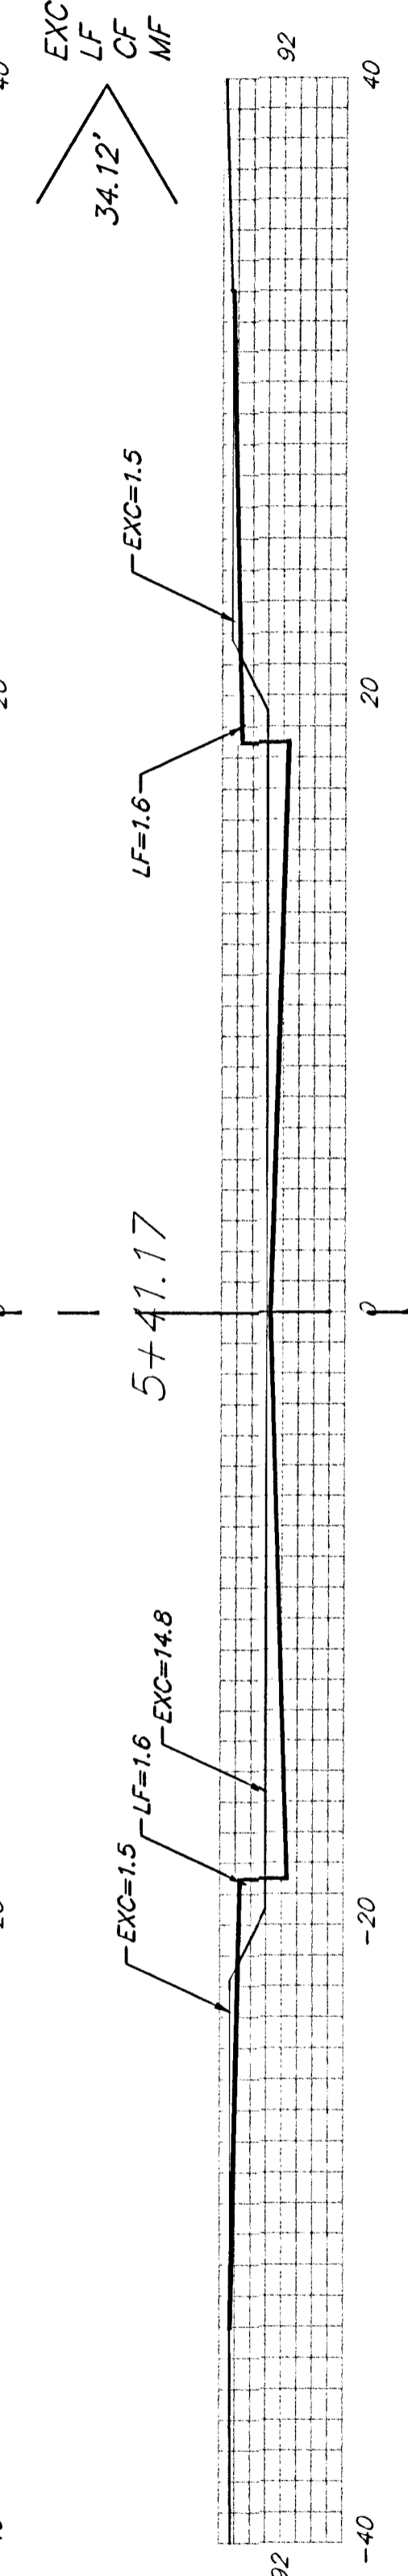


EXC = 15.6  
LF = 3.4  
CF = 0  
MF = 0

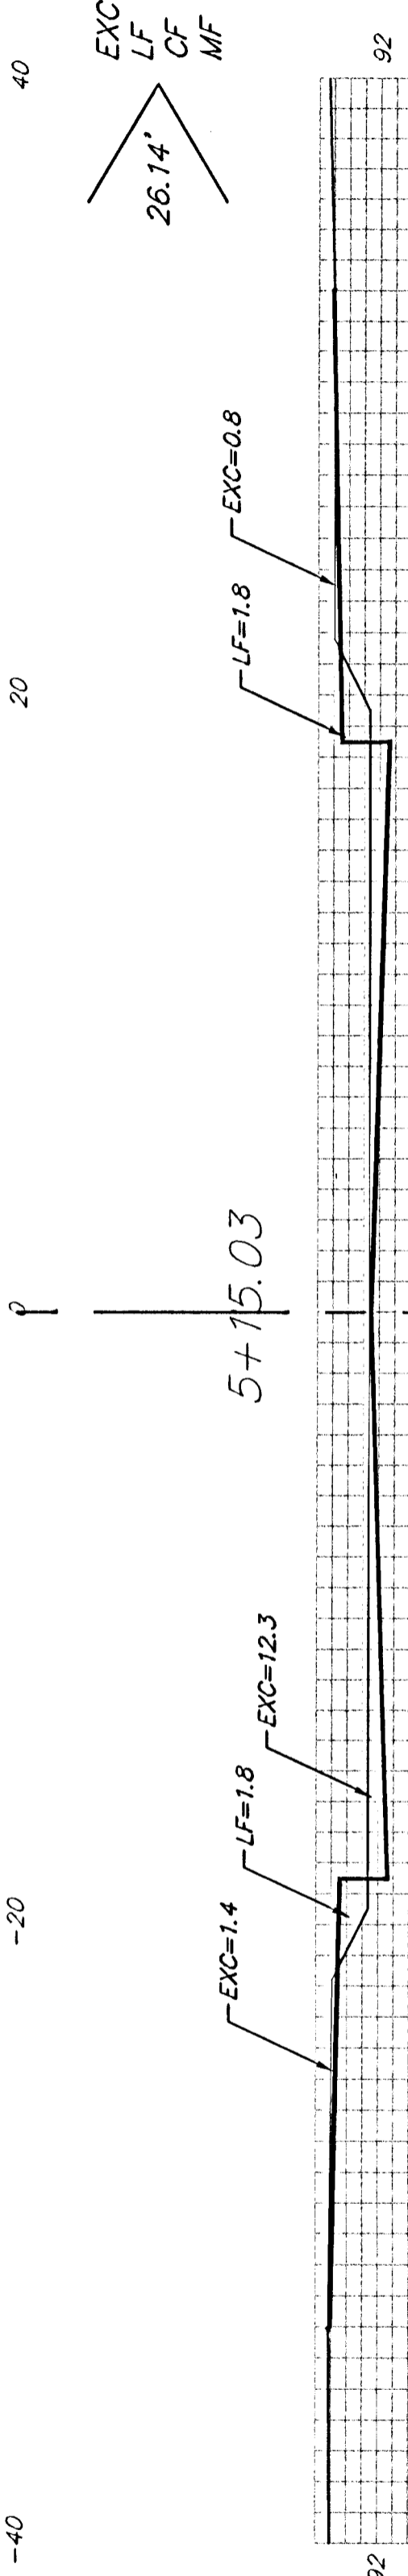

EXC = 8.5  
LF = 2  
CF = 0  
MF = 0

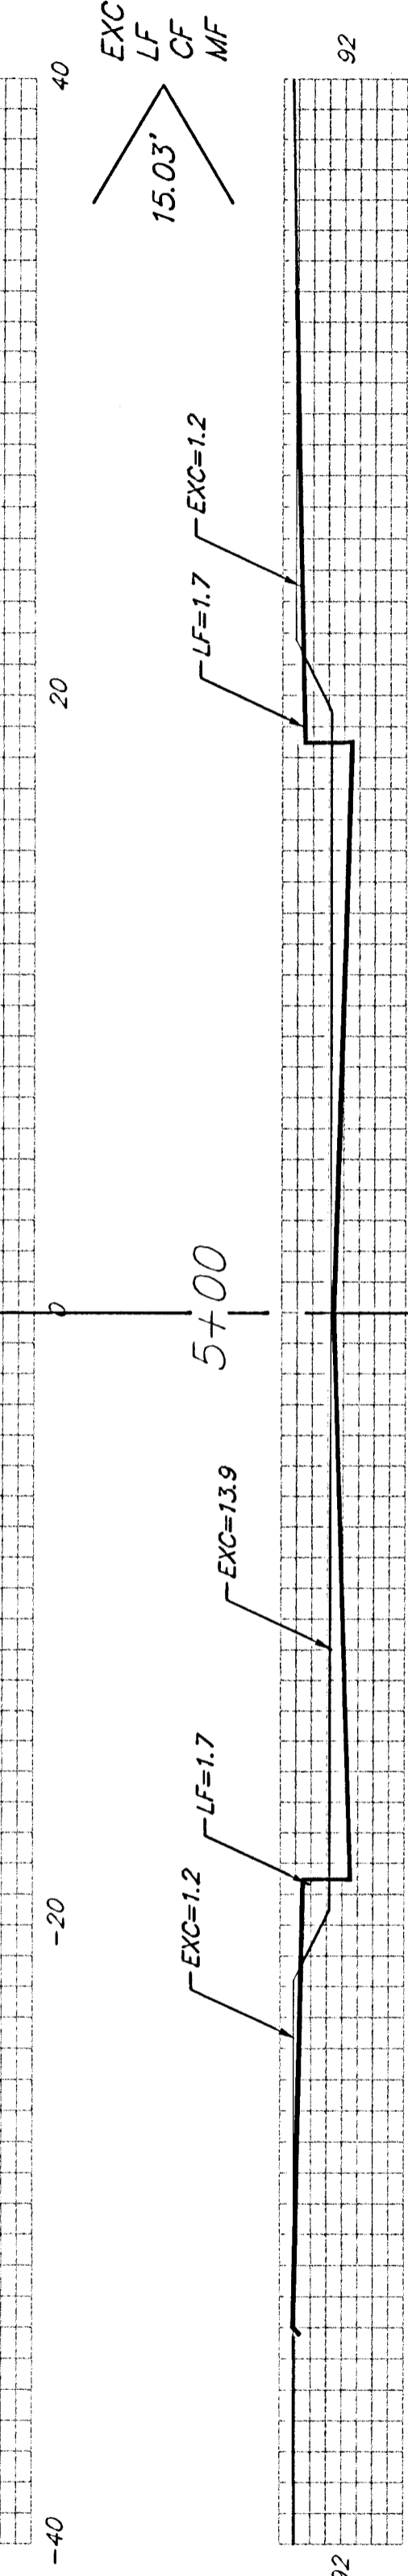

EXC = 31.2  
LF = 6.2  
CF = 0  
MF = 0

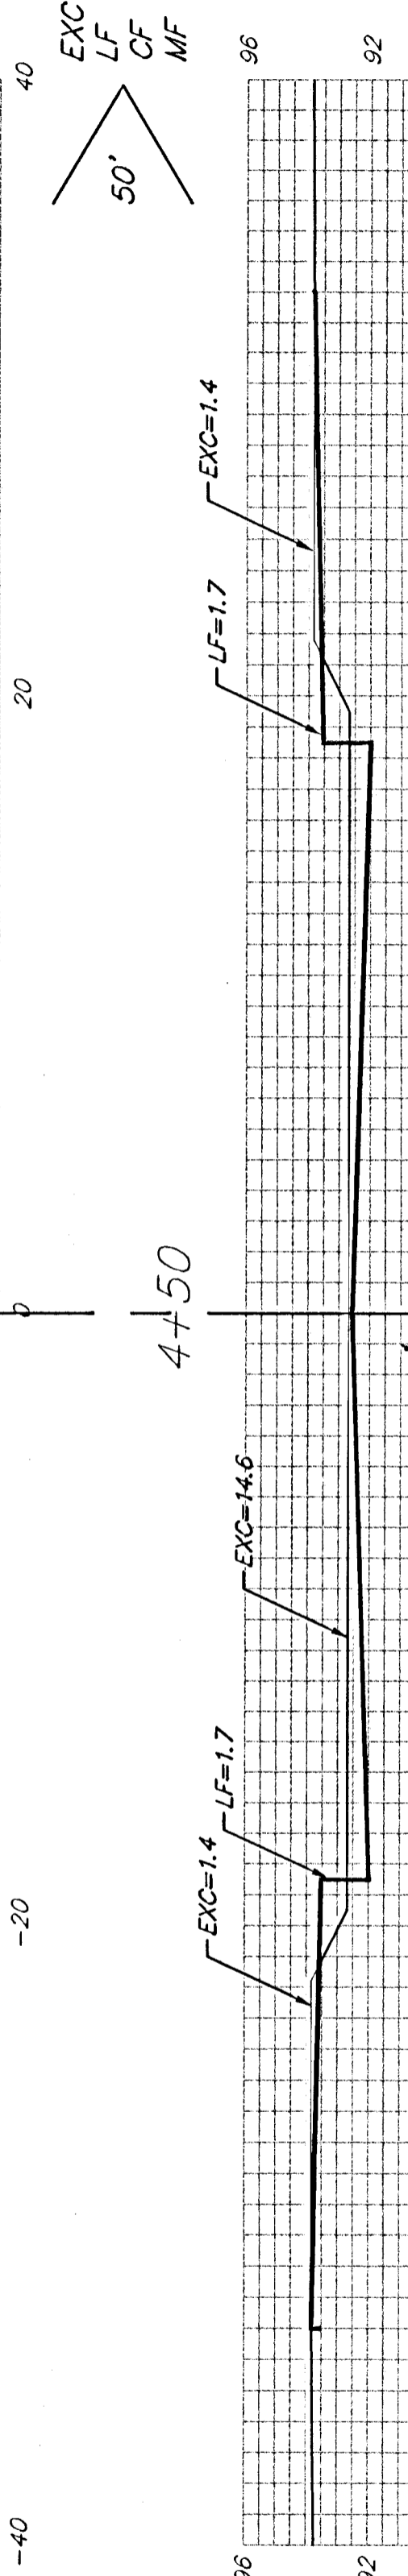

LEONINE

Sheet Totals  
Excavation = 299.1 C.Y.  
Loose Fill = 58.5 C.Y.  
Compacted Fill = 0.8 C.Y.

	<b>BAUGHMAN COMPANY P. A.</b>	REV.
	ENGINEERING & SURVEYING 316/262-7271 • 315 ELLIS • WICHITA, KANSAS 67211	
PROJECT NUMBER 472-83292		SHEET <b>22</b>