


BENCH MARKS:
City Disc - 34.3' E. & 3.3' N. of
S.W. Corner of N.W. 1/4, Sec. 25,
T-27-S, R-2-W.
Elev. = 156.63 City Datum


City Disc - 135TH St. W. & Maple,
30' N. & 15' E. of Both.
Elev. = 150.20 City Datum

SCALE: 1" = 20'
• = Iron

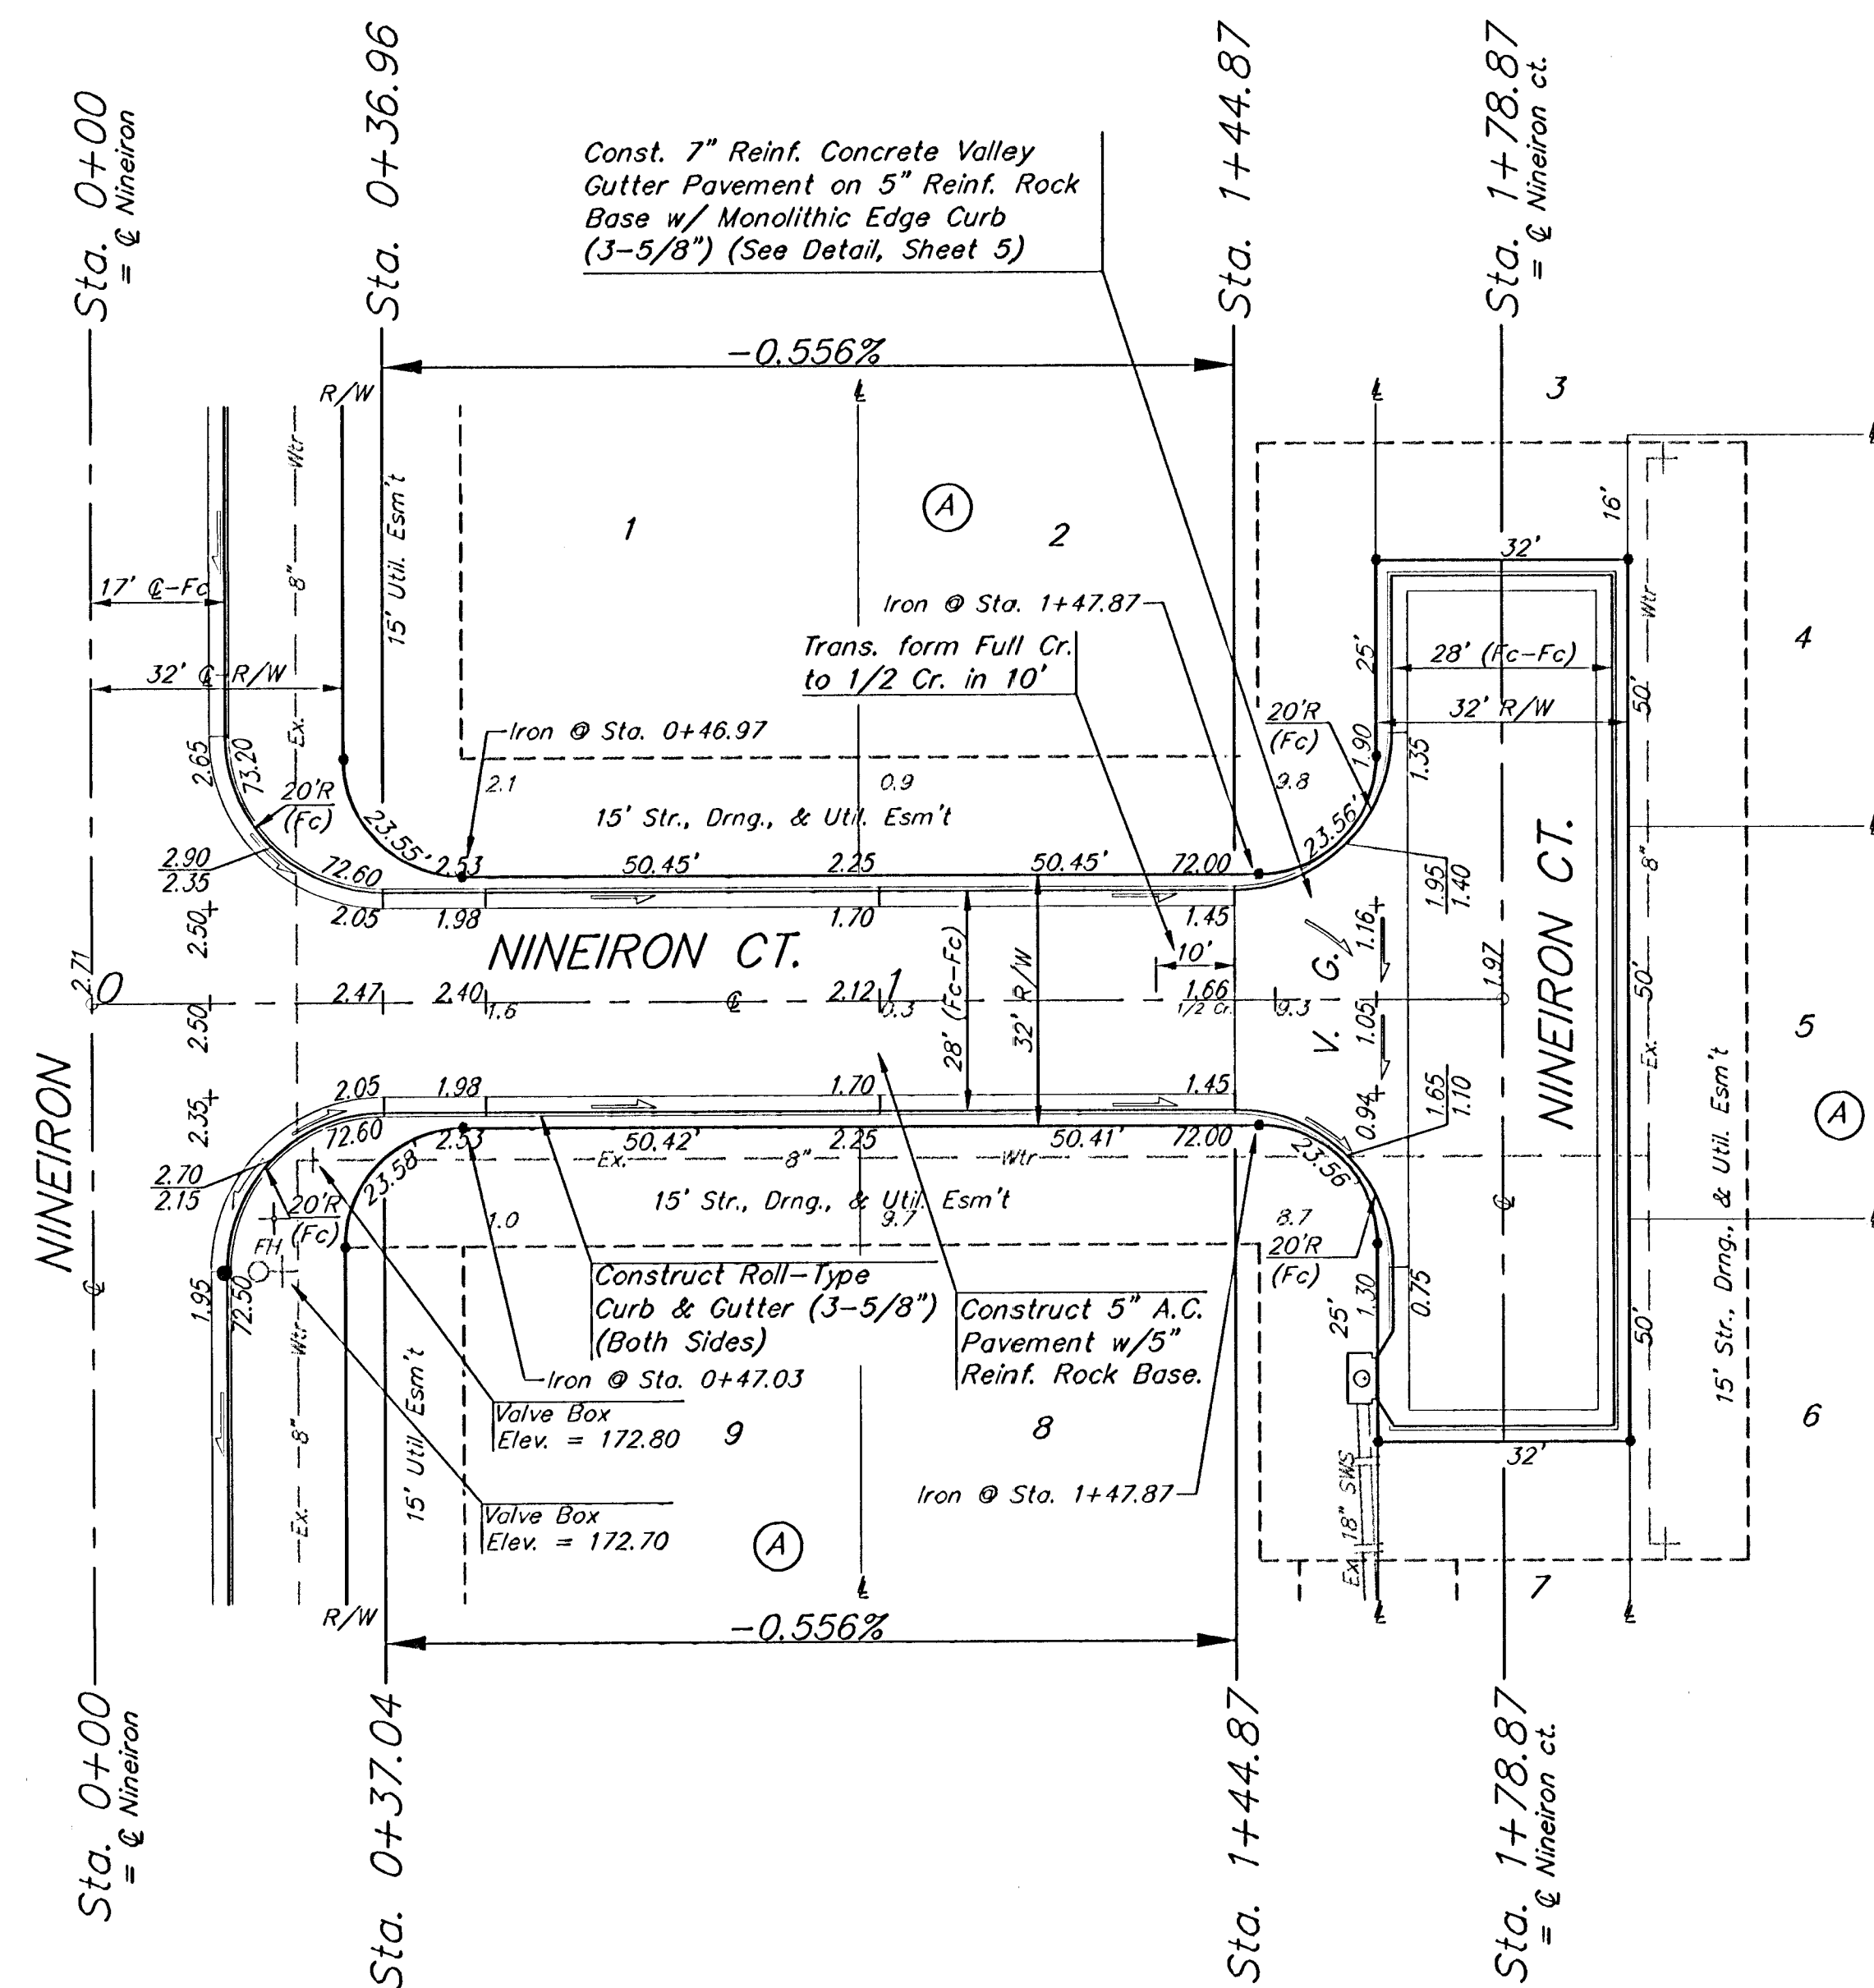

Roll type curb & gutter to
be constructed on the pavement
on this sheet.
Top of curb elevation are given
for full height curb.

SCALE: 1" = 20'
• = Iron

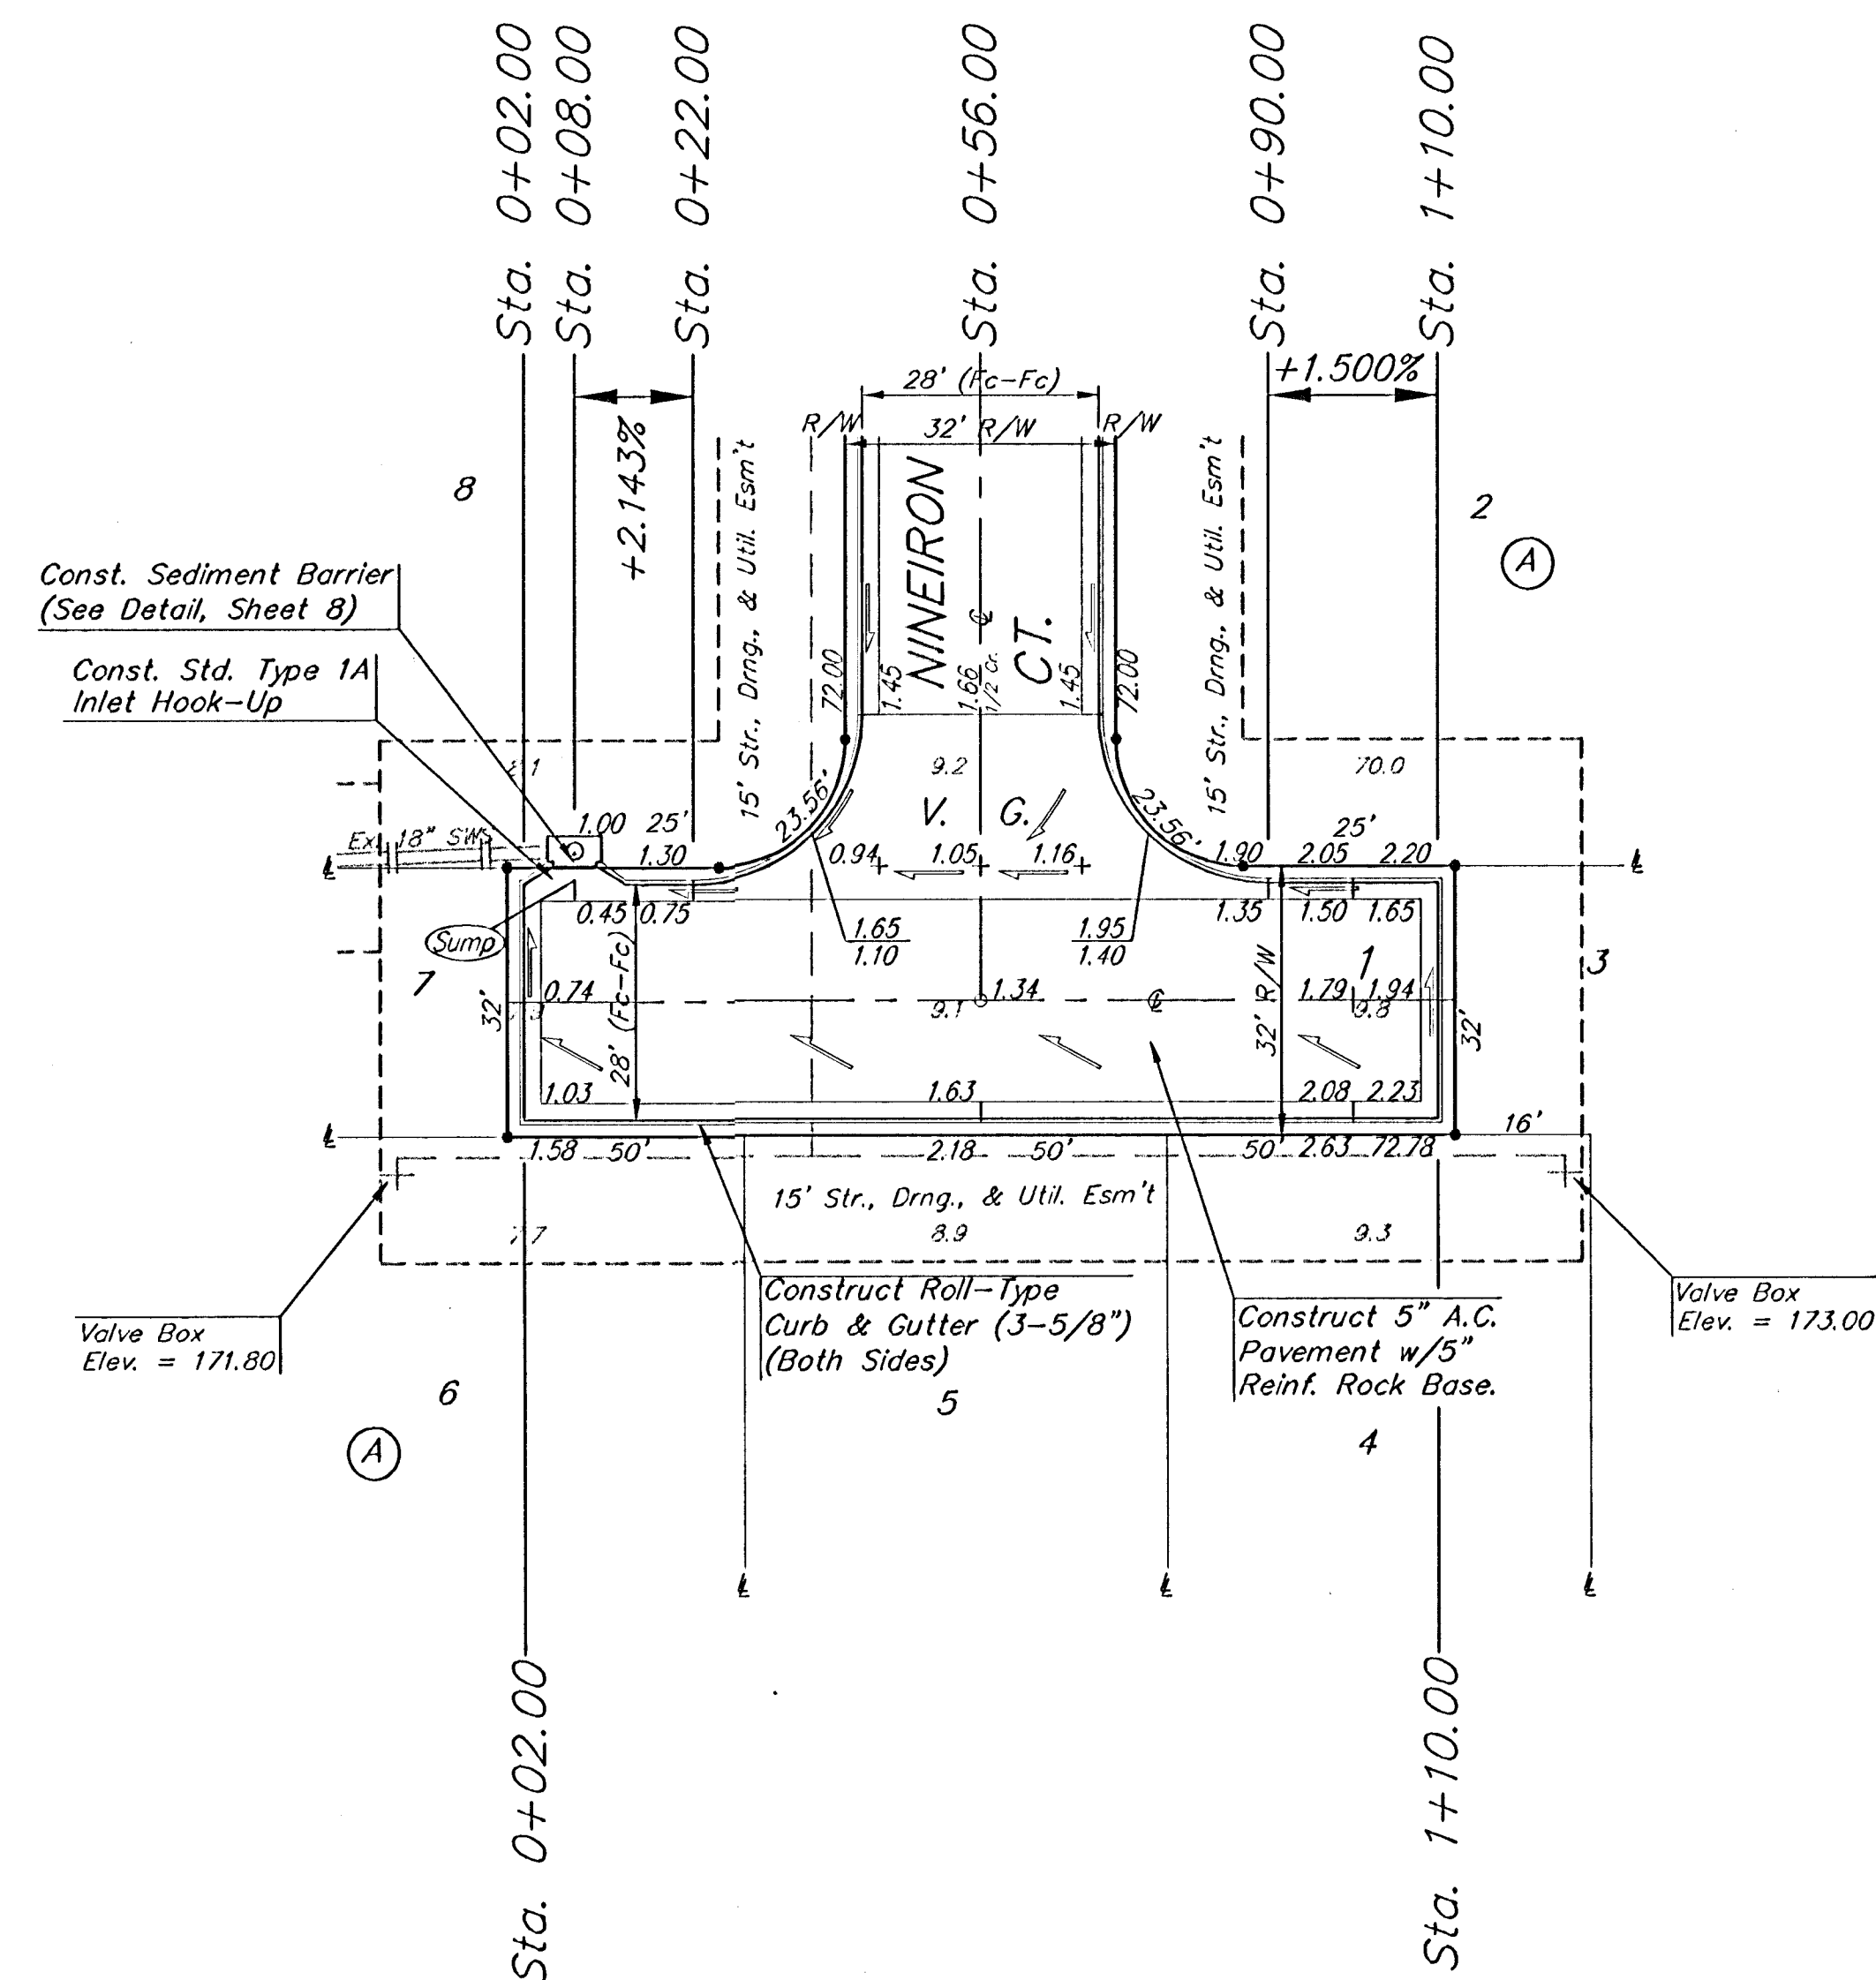

Roll type curb & gutter to
be constructed on the pavement
on this sheet.
Top of curb elevation are given
for full height curb.

AUBURN HILLS ADDITION - PHASE I
NINEIRON CT.
LOTS 1-9, BLOCK A

BAUGHMAN COMPANY P.A.
ENGINEERING, SURVEYING, & PLANNING
316-262-7221 • 315 ELLIS • WICHITA, KANSAS 67211

PROJECT NUMBER
472-83280
DESIGN DMV DRAWN JAK APPROVED DATE 3-14-01 SCALE NOTED

SHEET
18
OF
30

Auburn Hills Addition - Phase I
00-10-E837