

EXC = 43.9
LF = 16.3
CF = 0.0

EXC = 41.3
LF = 15.3
CF = 0.0

EXC = 61.1
LF = 22.7
CF = 0.0

EXC = 29.2
LF = 0.0
CF = 0.0

EXC = 35.7
LF = 9.4
CF = 0.0






EXC = 48.6
LF = 18.0
CF = 0.0

EXC = 41.3
LF = 15.3
CF = 0.0






EXC = 41.3
LF = 15.3
CF = 0.0

EXC = 41.3
LF = 15.3
CF = 0.0

EXC = 52.1
LF = 19.3
CF = 0.0

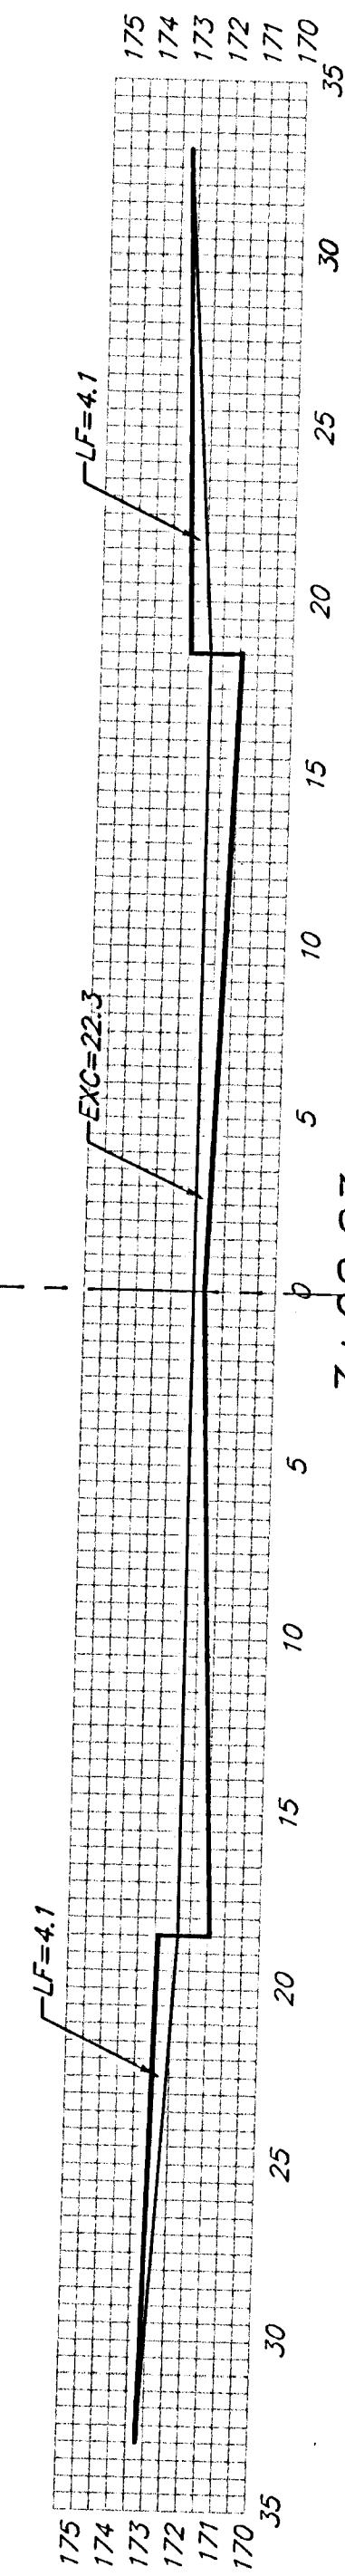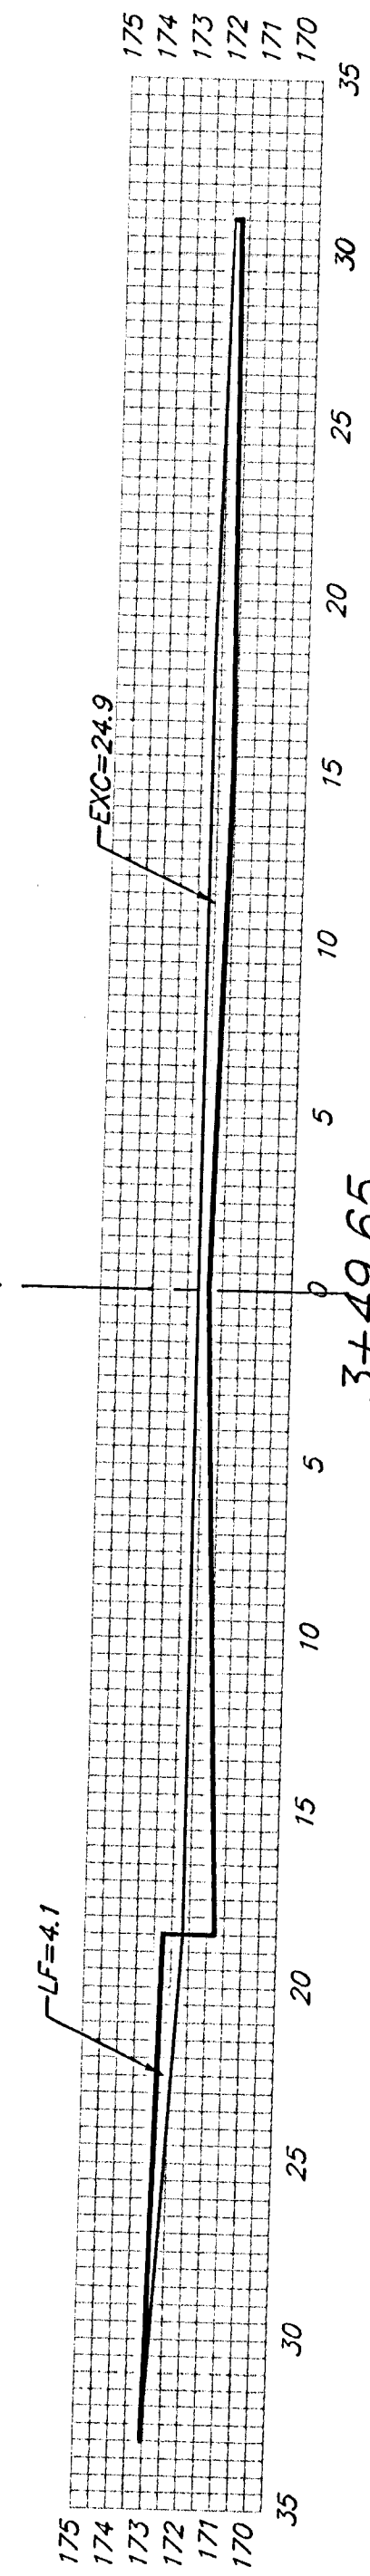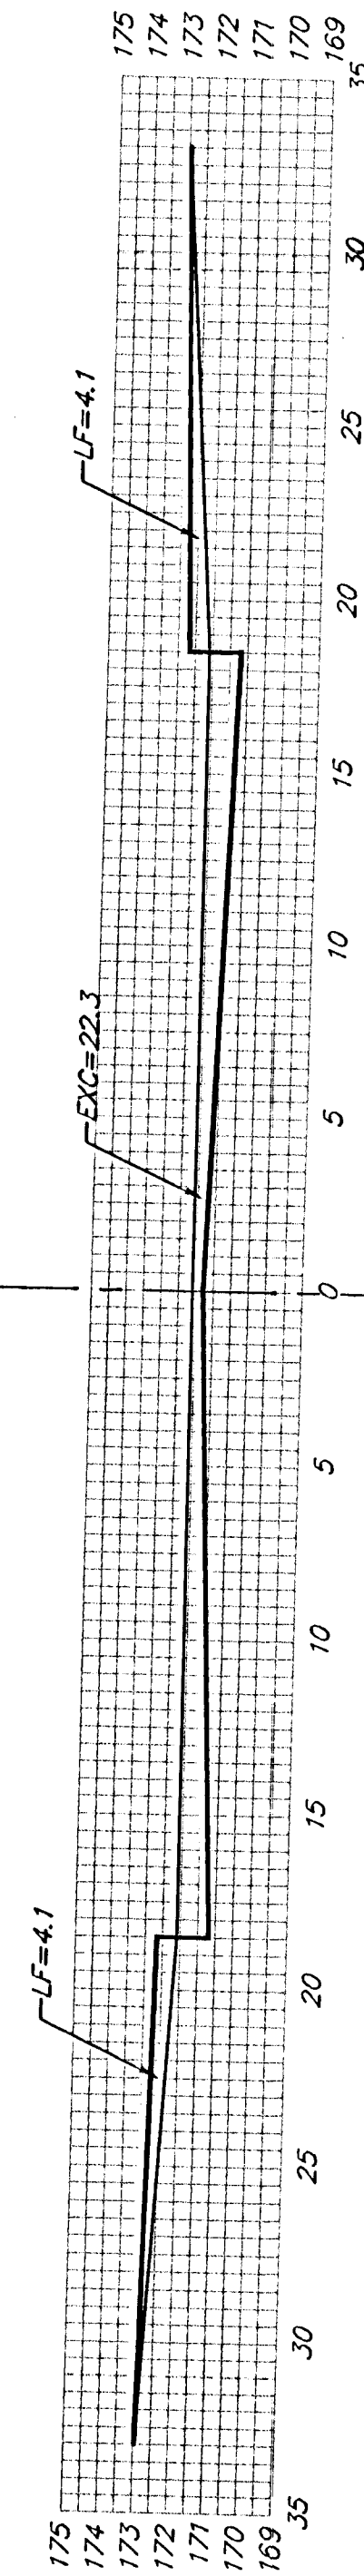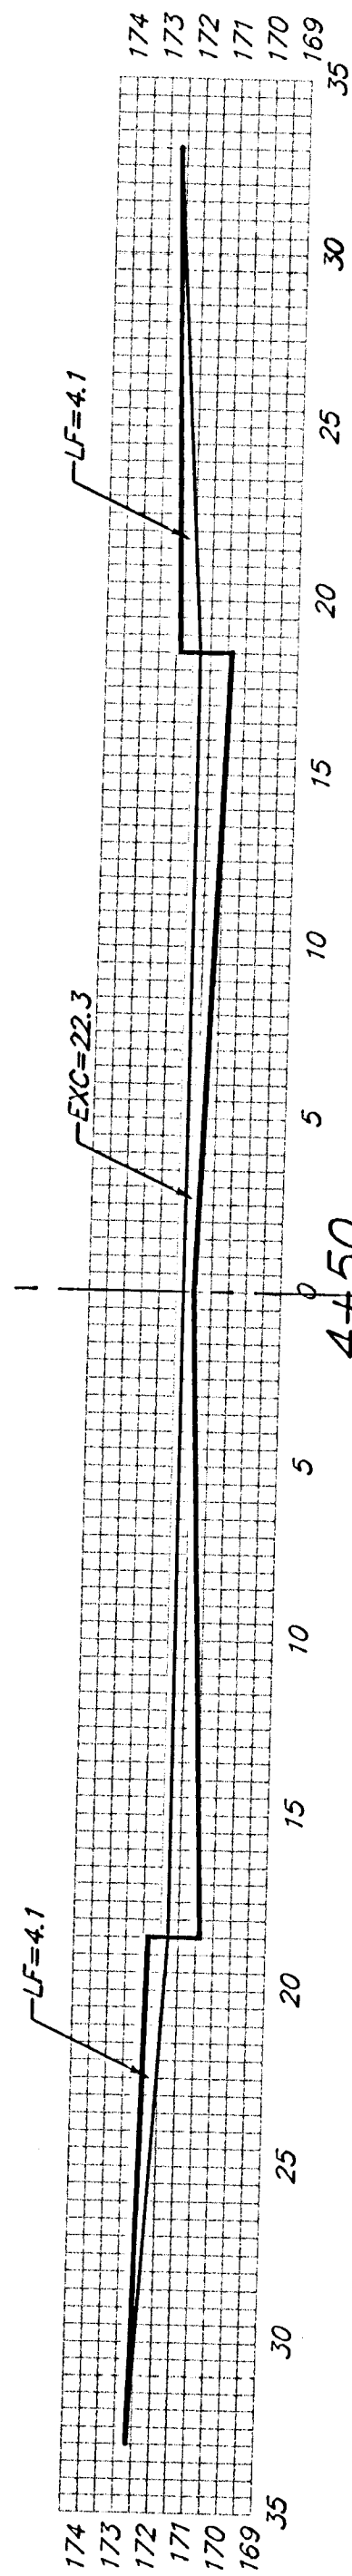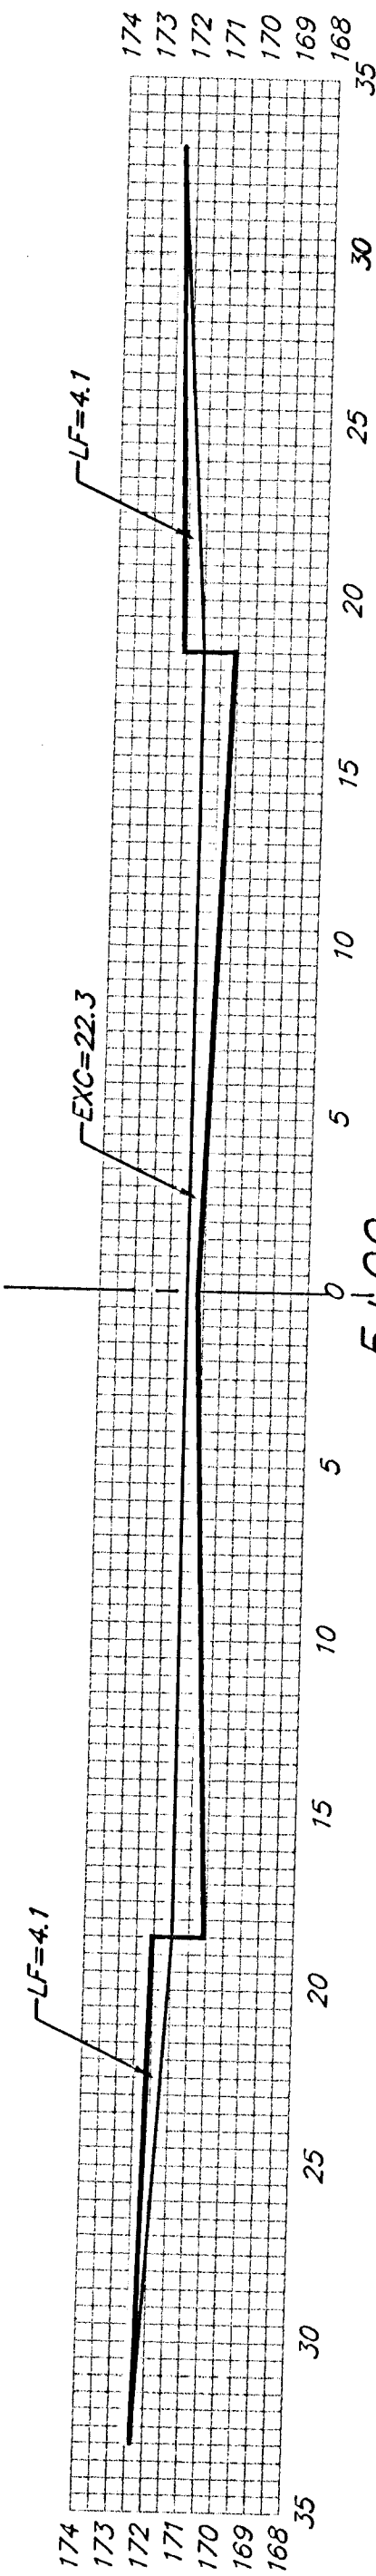

NINEIRON

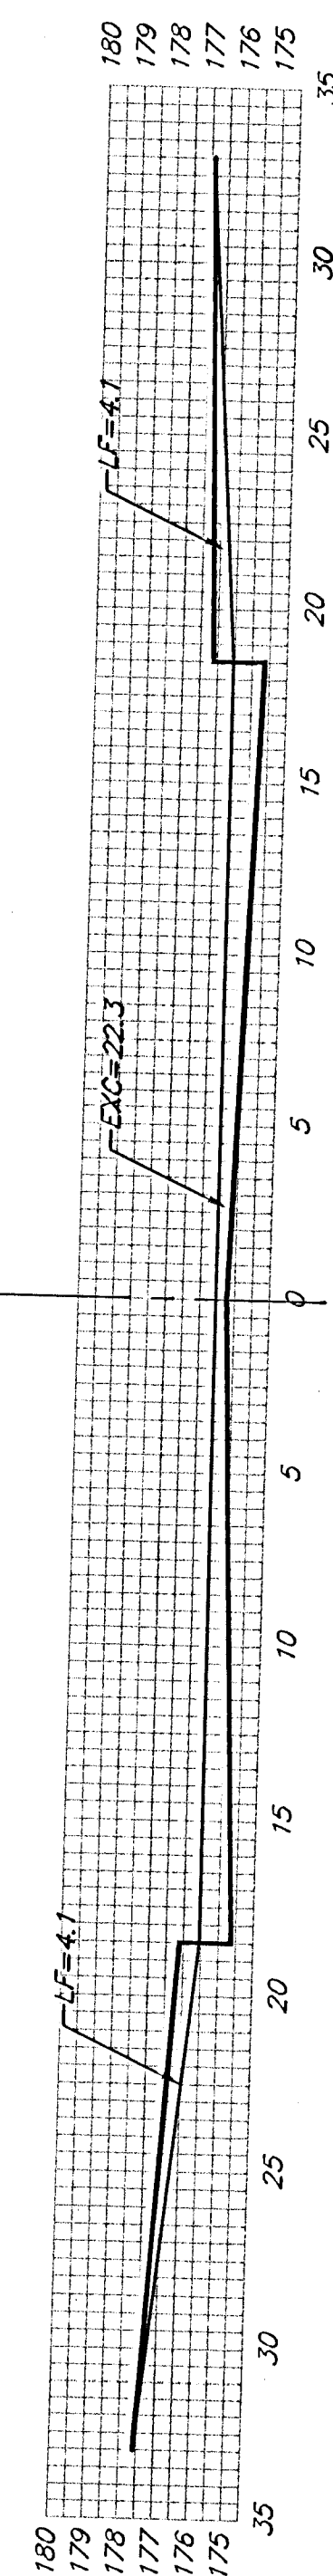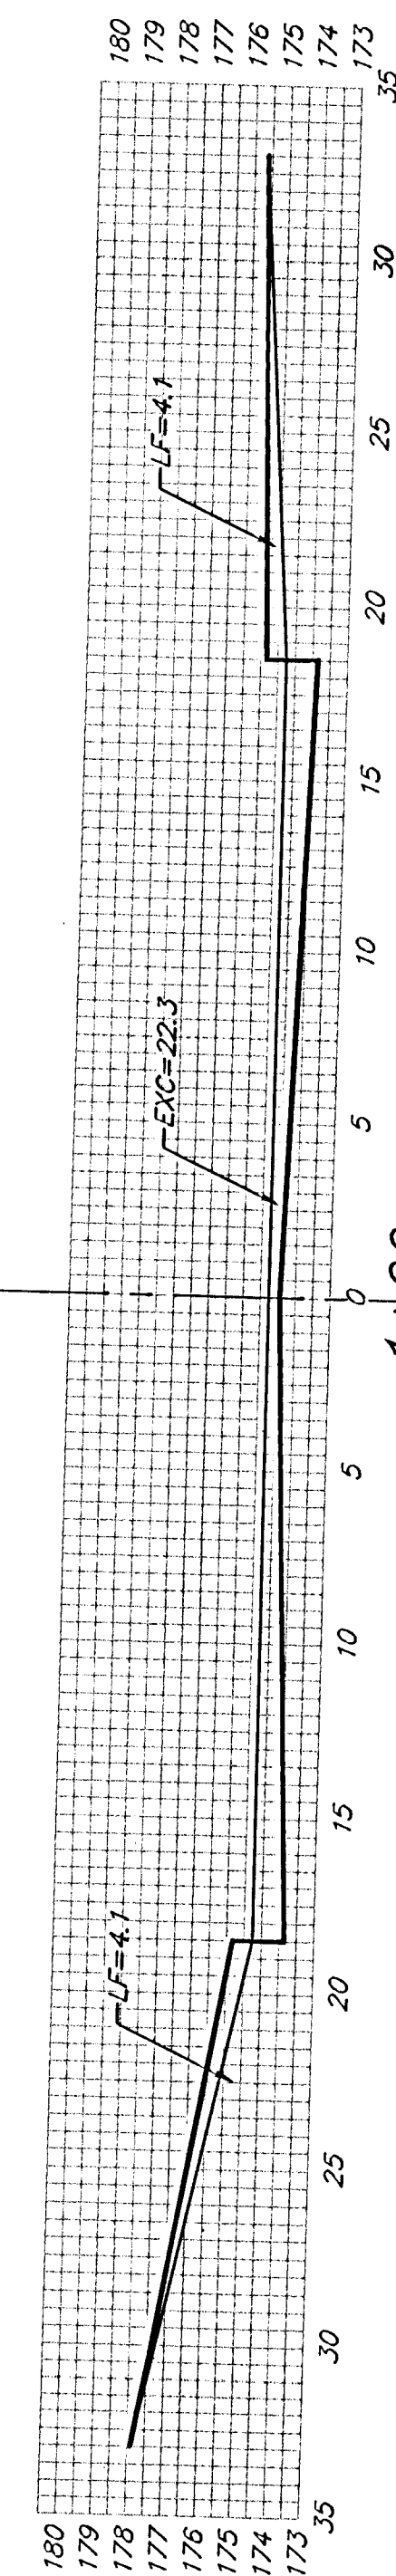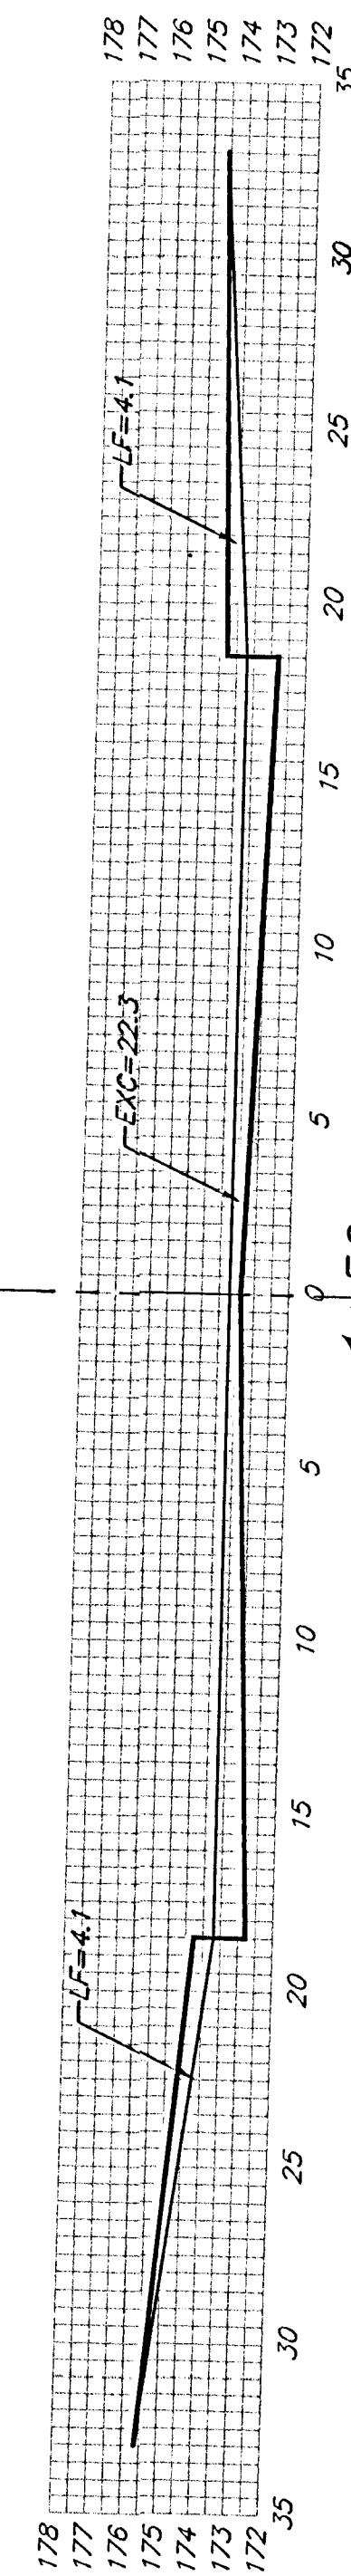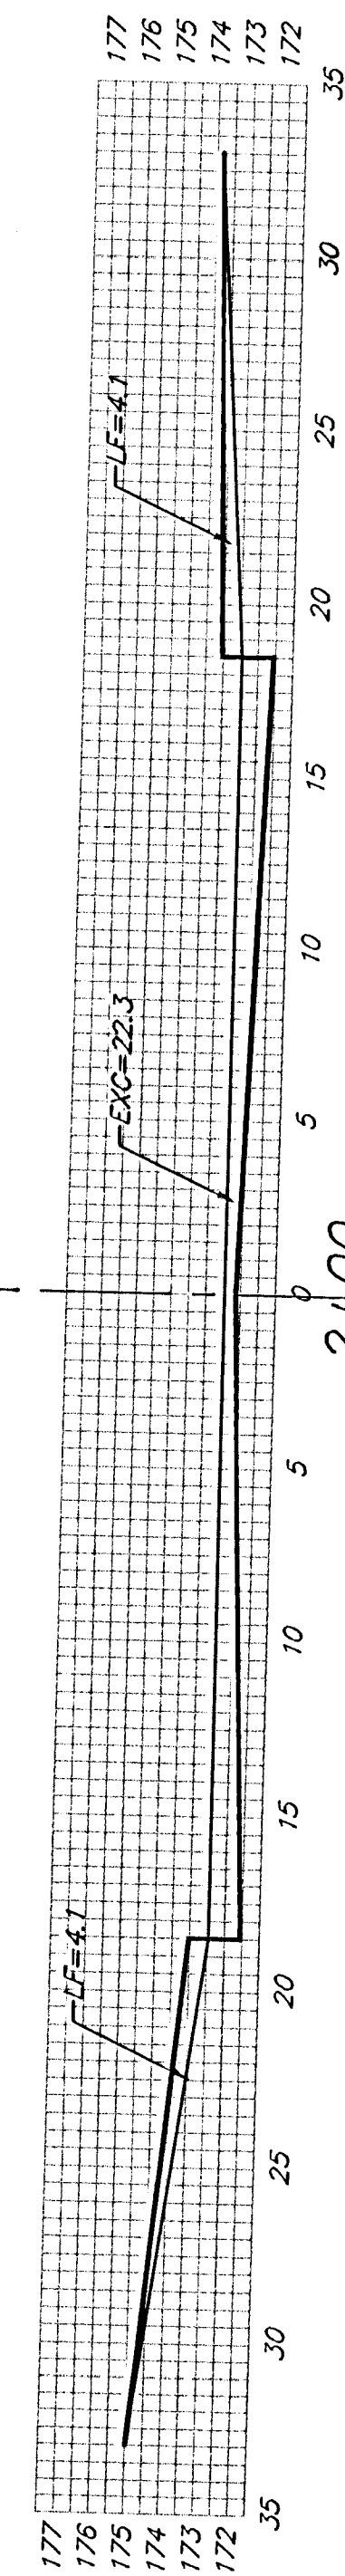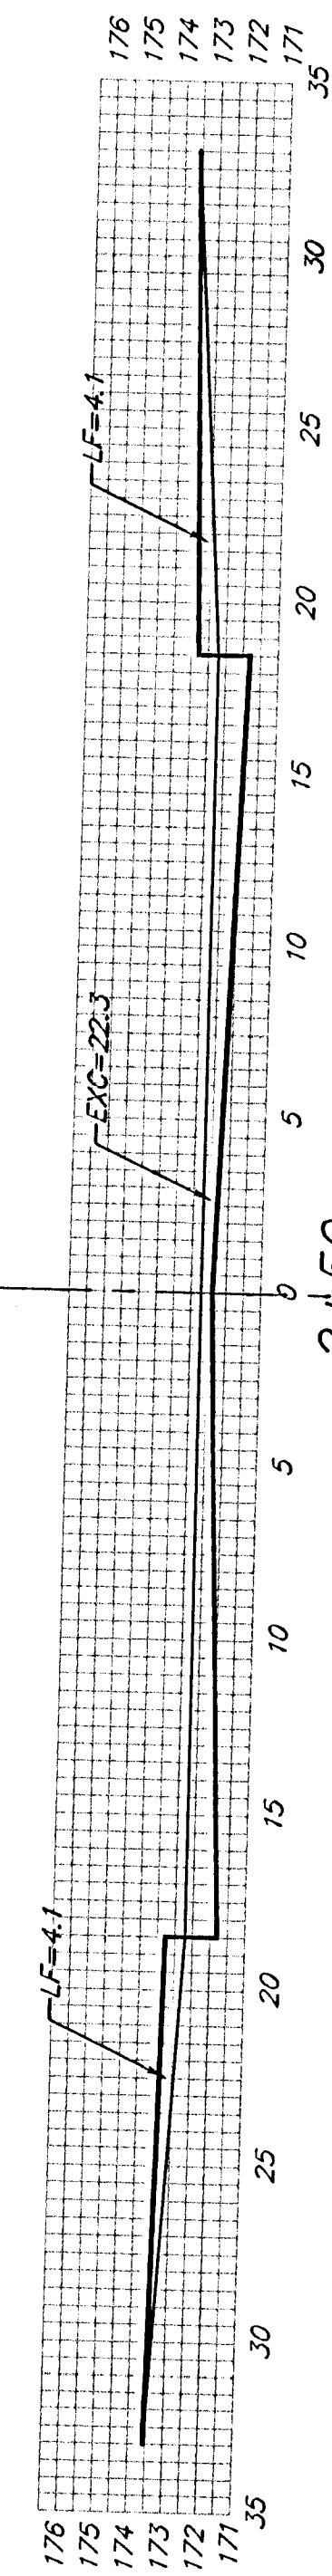

TAFT STREET

Sheet Totals:
Excavation = 435.8
Loose Fill = 146.9
Compacted Fill = 0.0