




EXC = 60.2
LF = 22.3
CF = 0.0

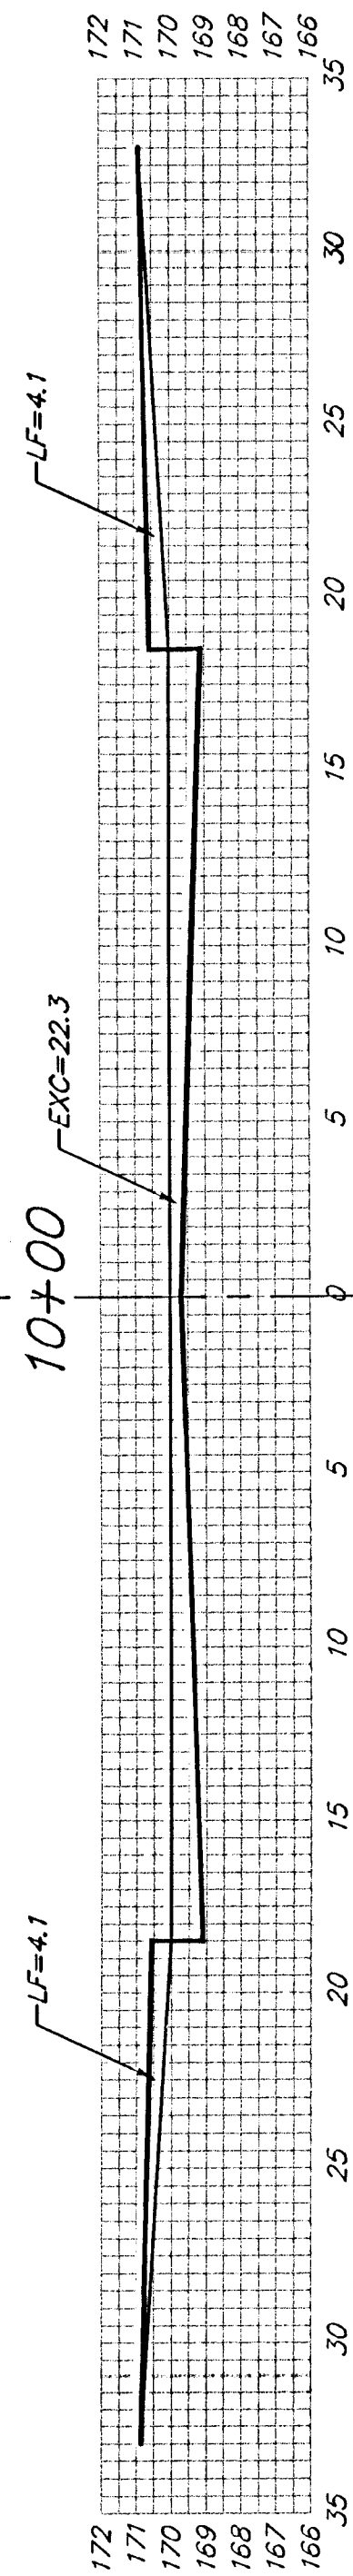


EXC = 41.3
LF = 15.3
CF = 0.0

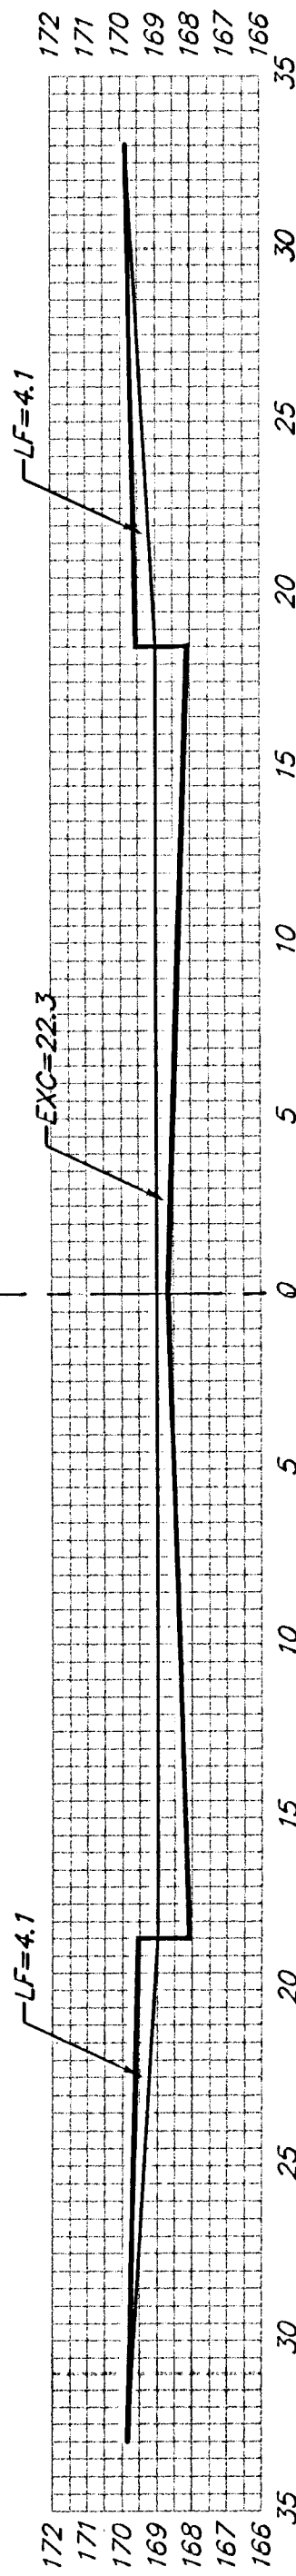


EXC = 41.3
LF = 15.3
CF = 0.0

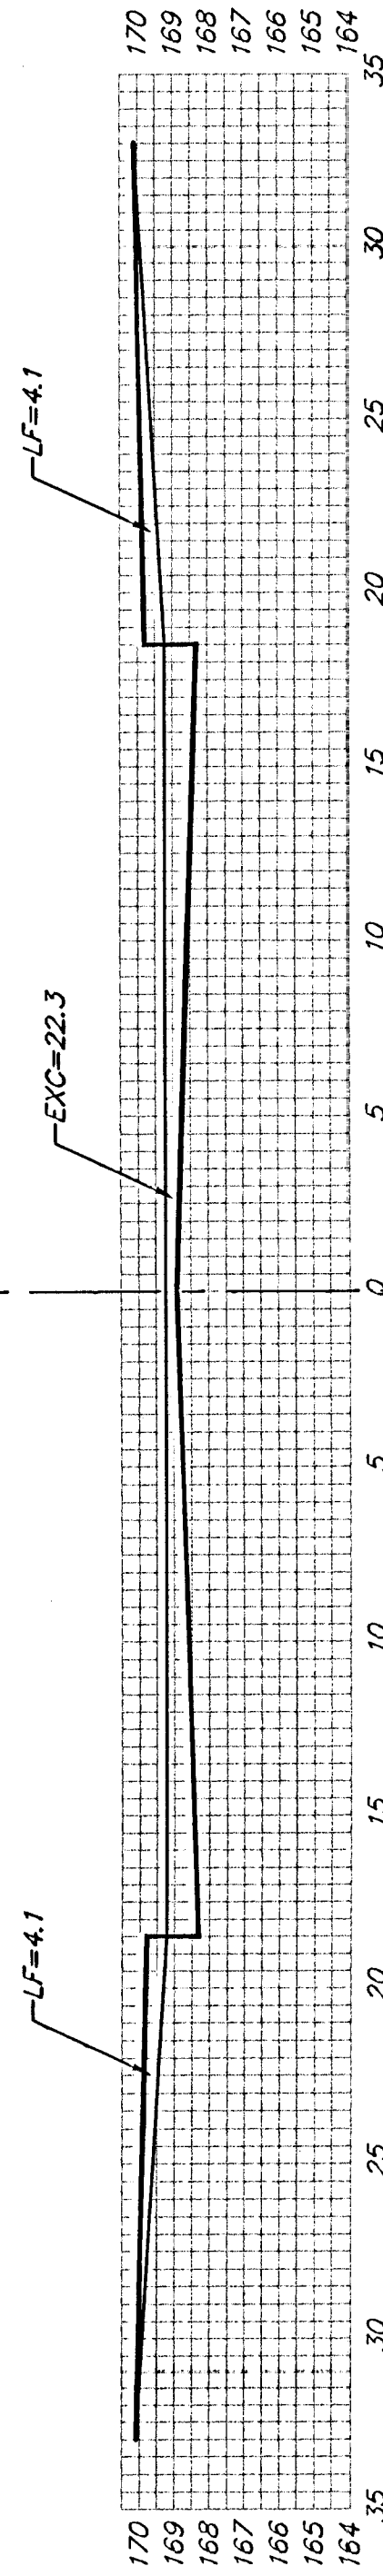


EXC = 41.3
LF = 15.3
CF = 0.0

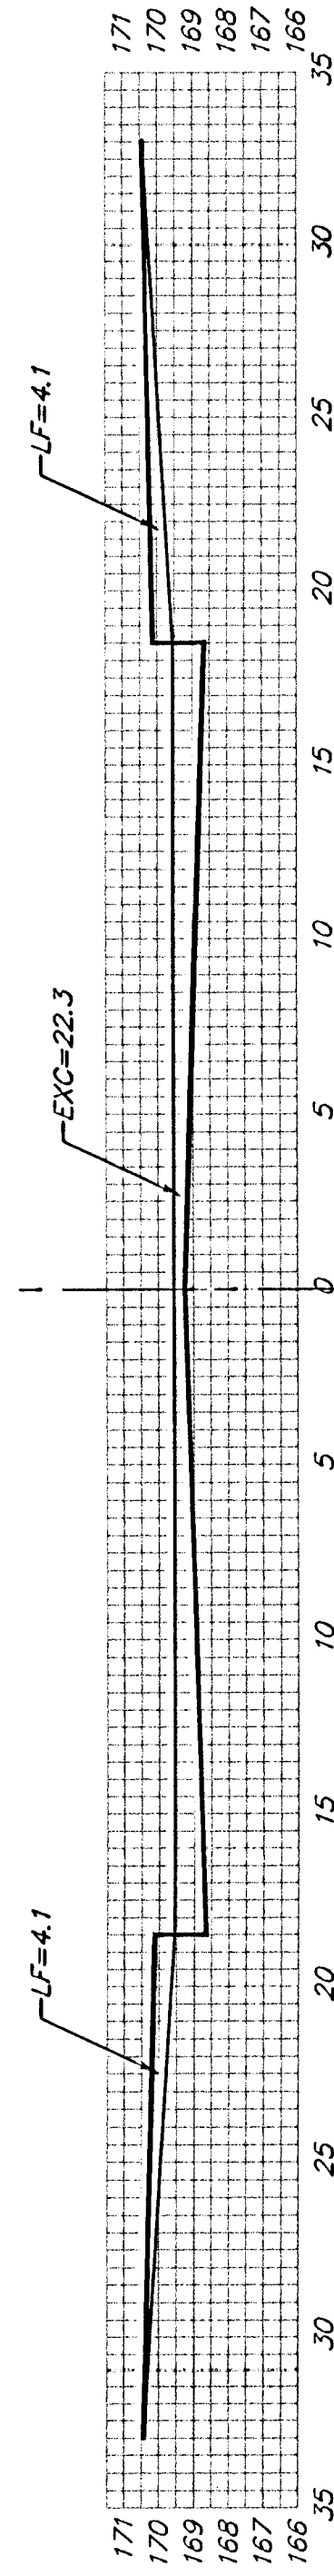


EXC = 41.3
LF = 15.3
CF = 0.0

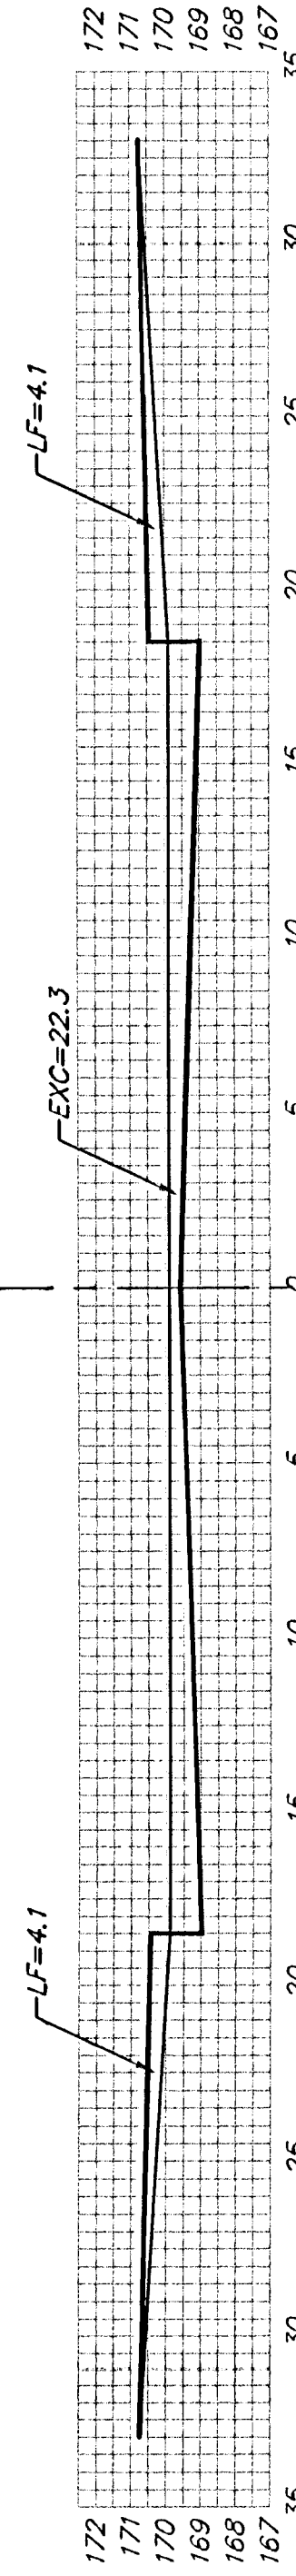


EXC = 41.3
LF = 15.3
CF = 0.0

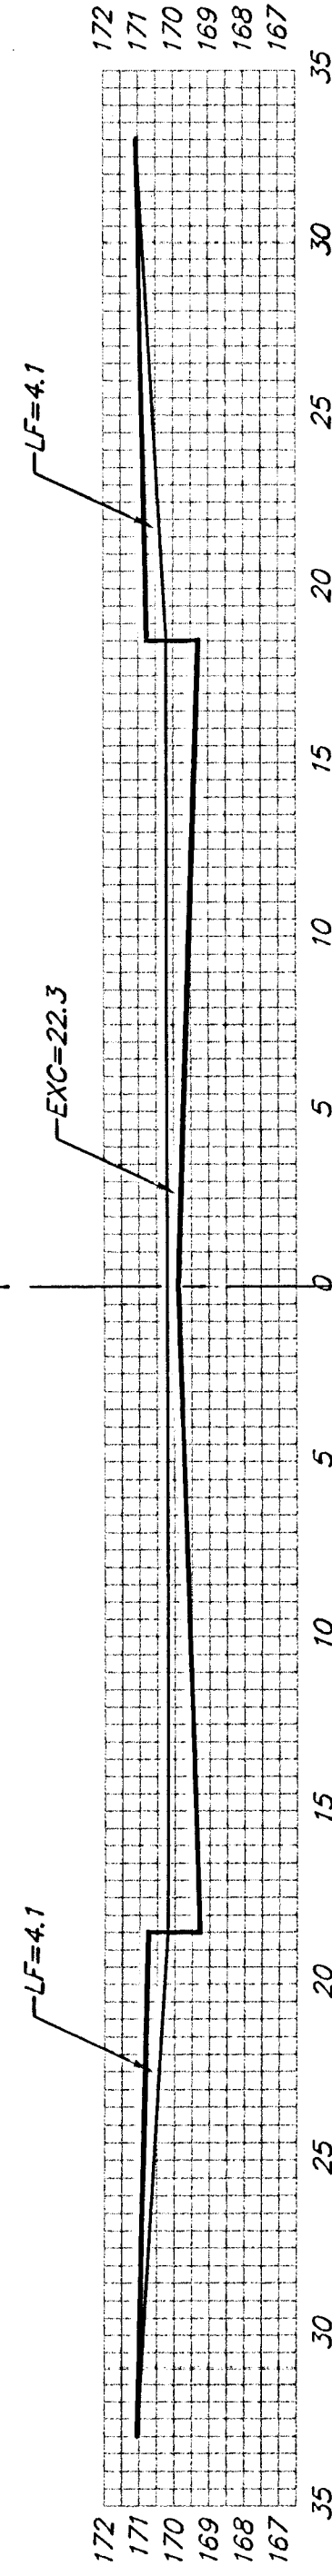


EXC = 41.3
LF = 15.3
CF = 0.0

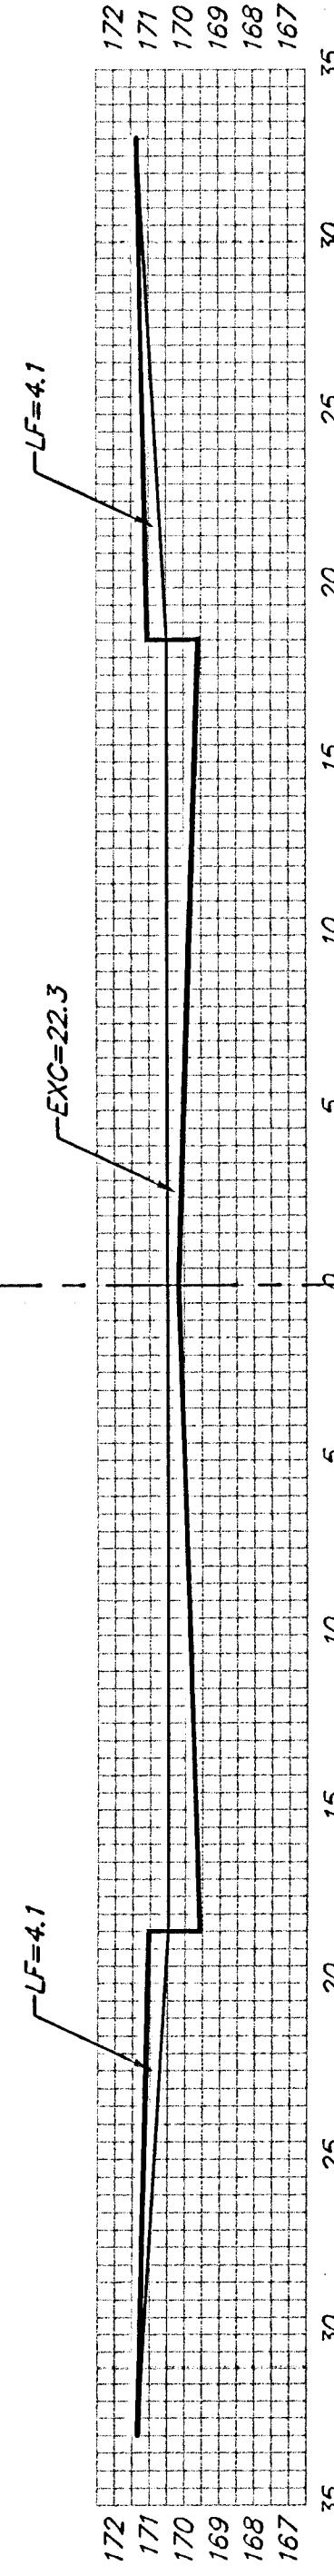


EXC = 65.2
LF = 24.2
CF = 0.0

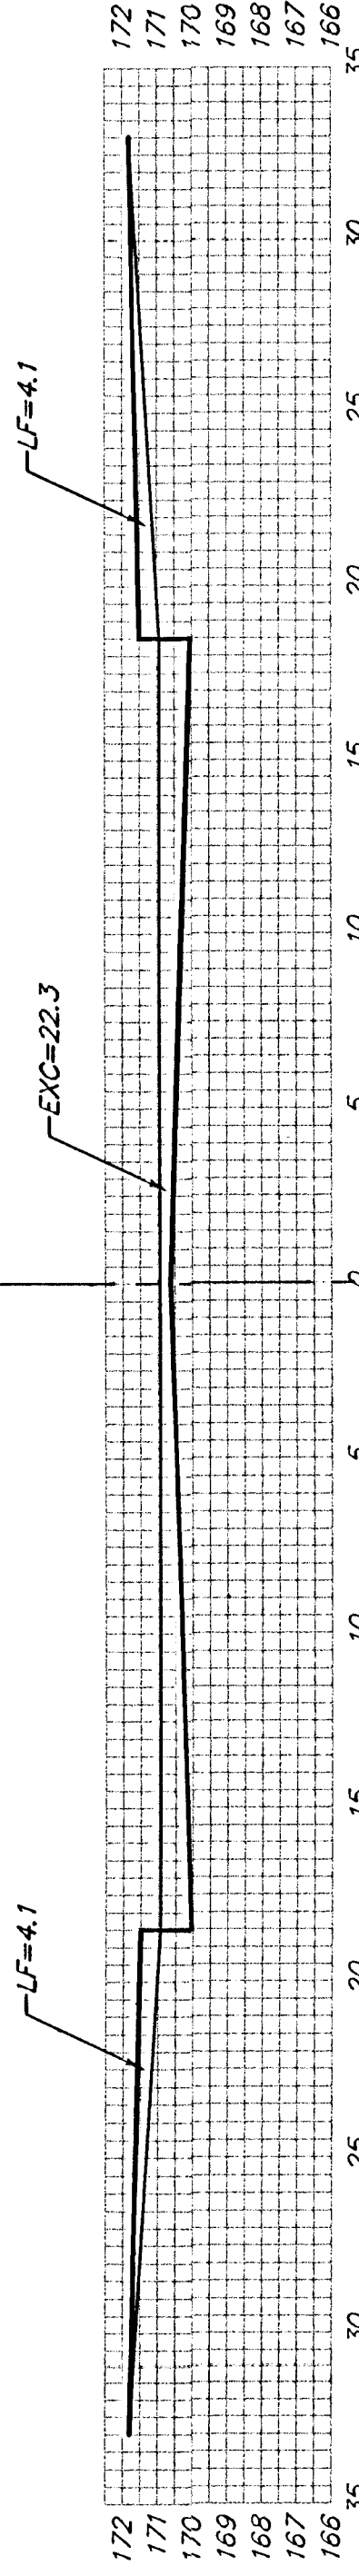

EXC = 29.8
LF = 7.8
CF = 0.0

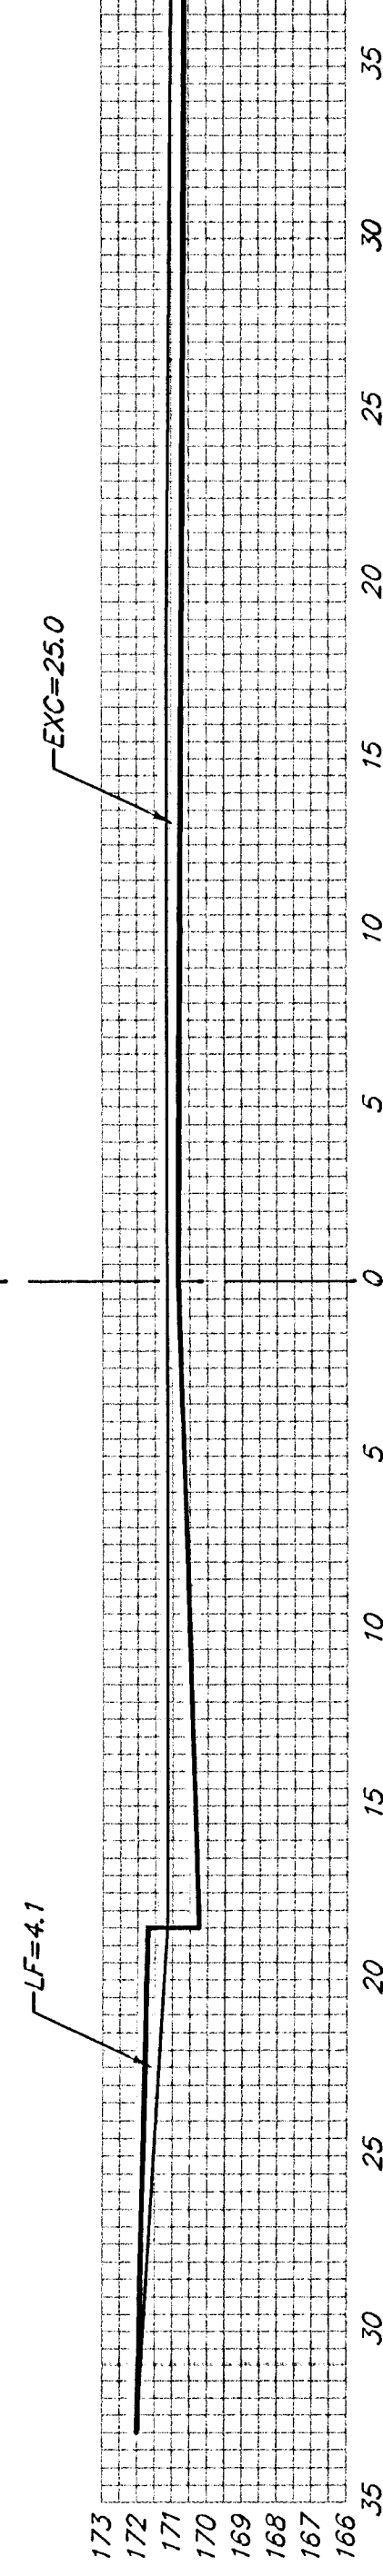

EXC = 29.8
LF = 7.8
CF = 0.0

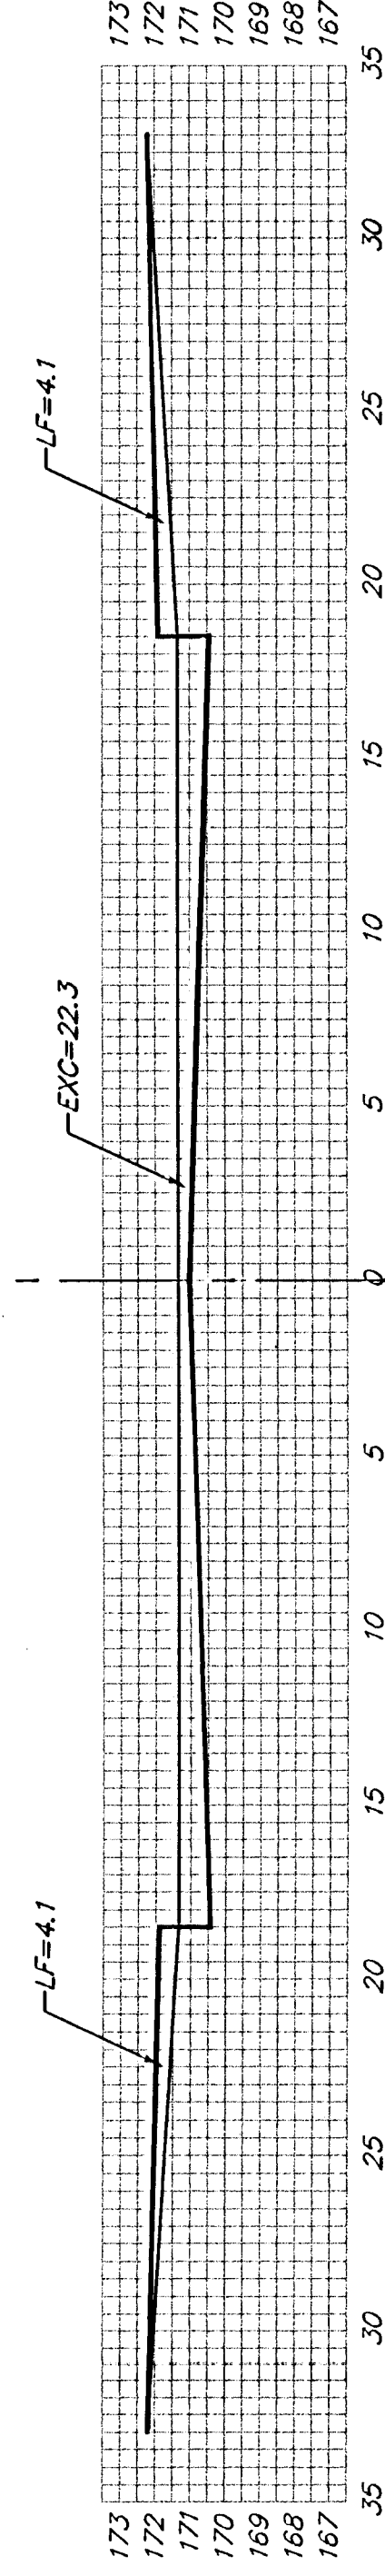

NINEIRON

Sheet Totals:
Excavation = 432.8
Loose Fill = 153.9
Compacted Fill = 0.0

BAUGHMAN COMPANY P.A.
ENGINEERING, SURVEYING, & PLANNING
316-262-7271 • 315 ELLIS • WICHITA, KANSAS 67211

PROJECT NUMBER
472-83290

REV.

SHEET

22

30