








$$4 \overline{) 450}$$


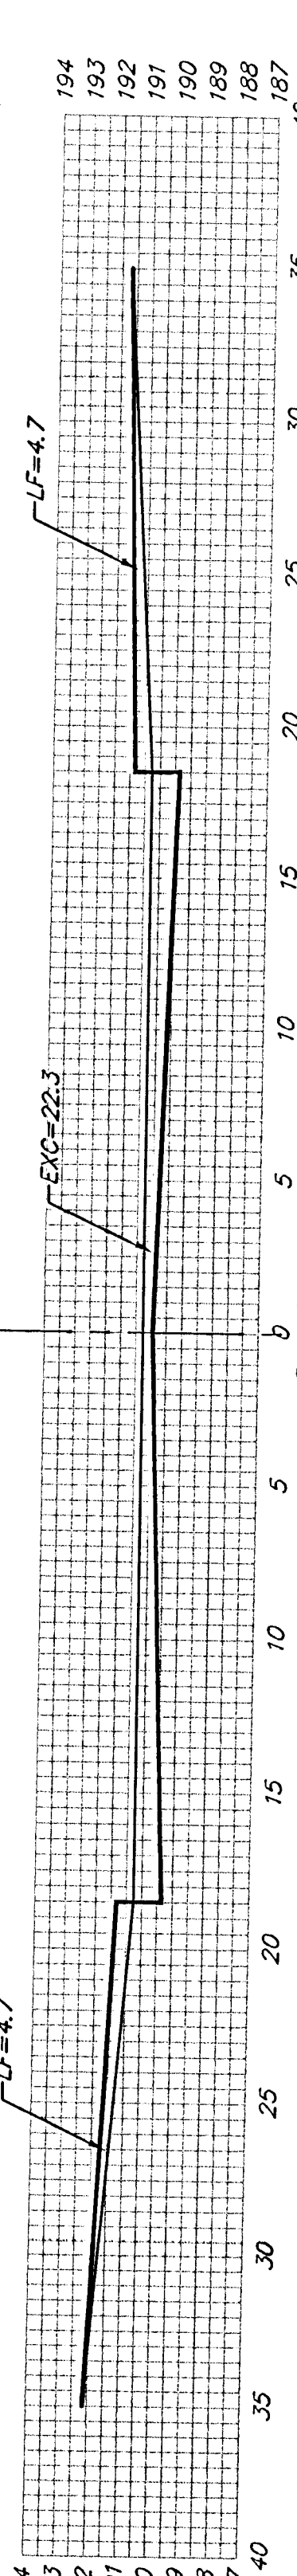
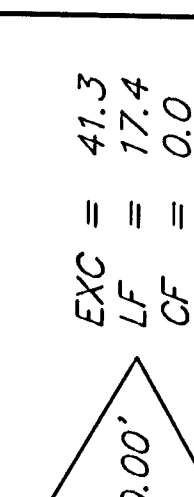
4400


$$3+50$$


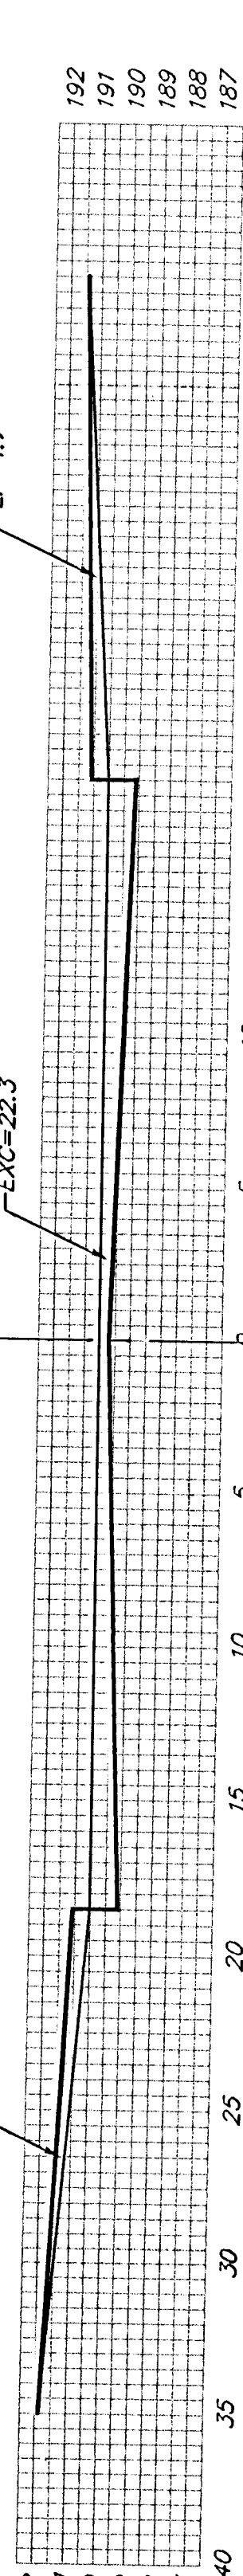
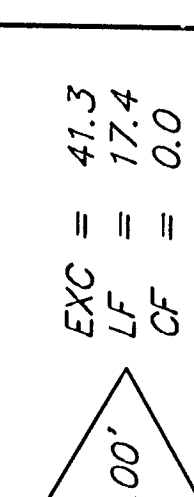
3400

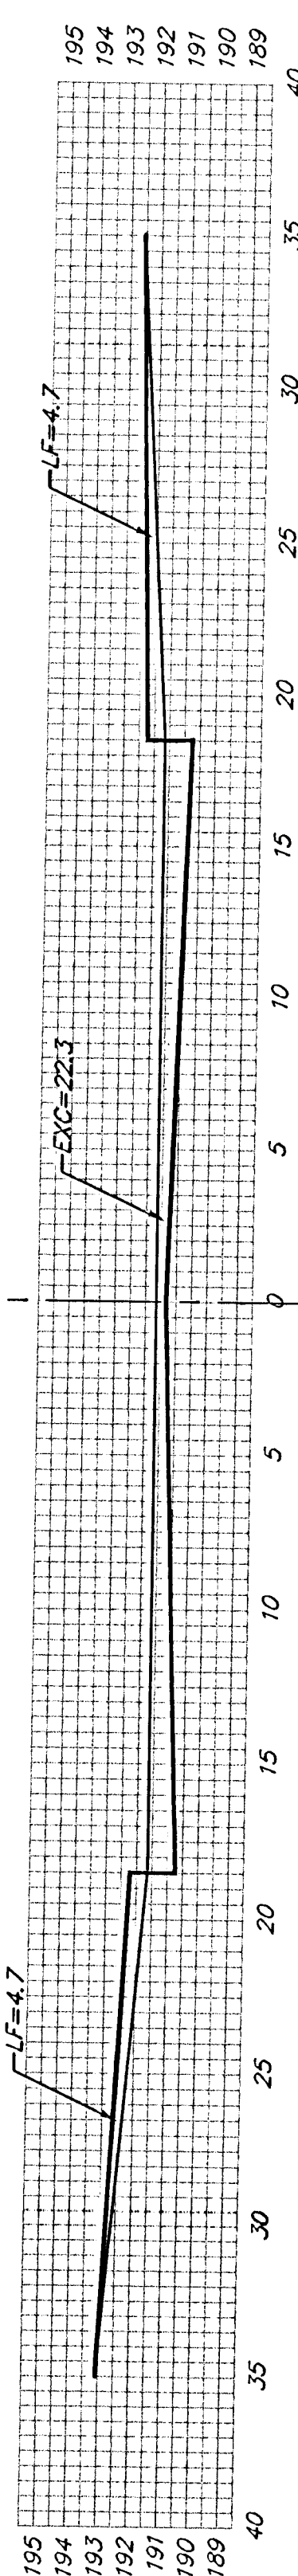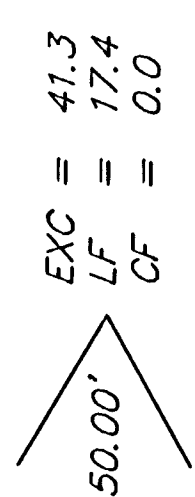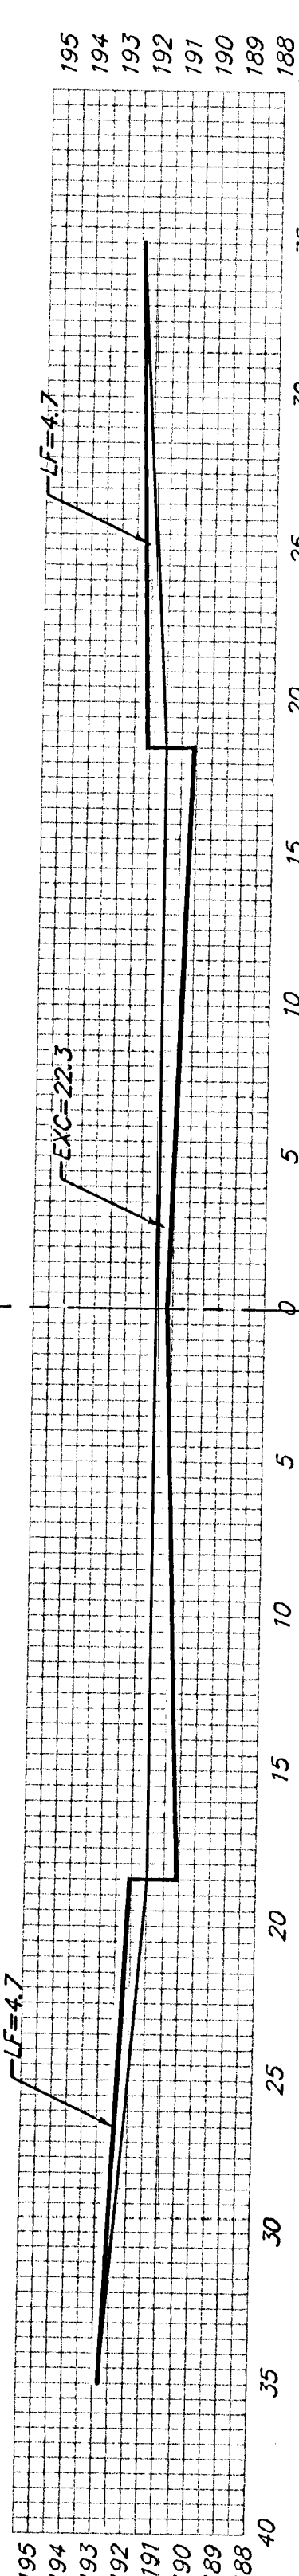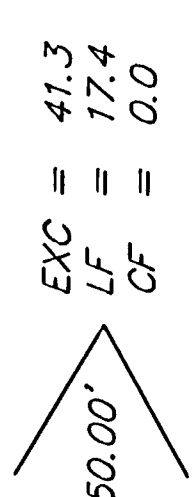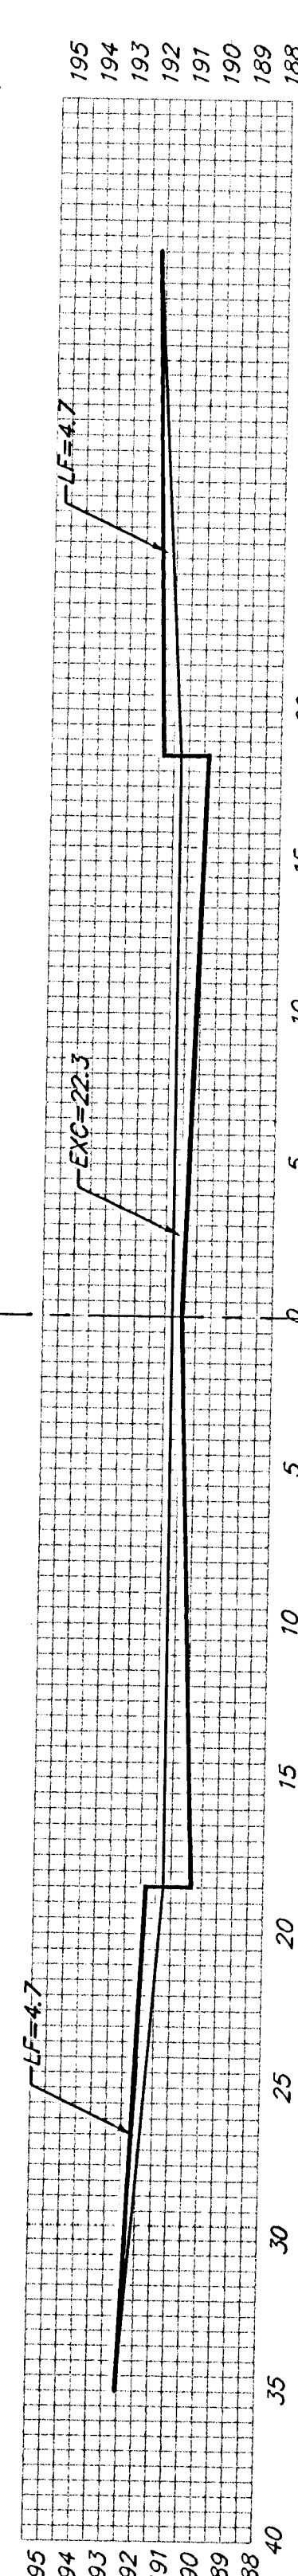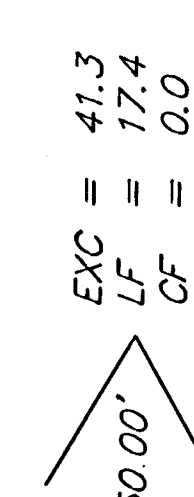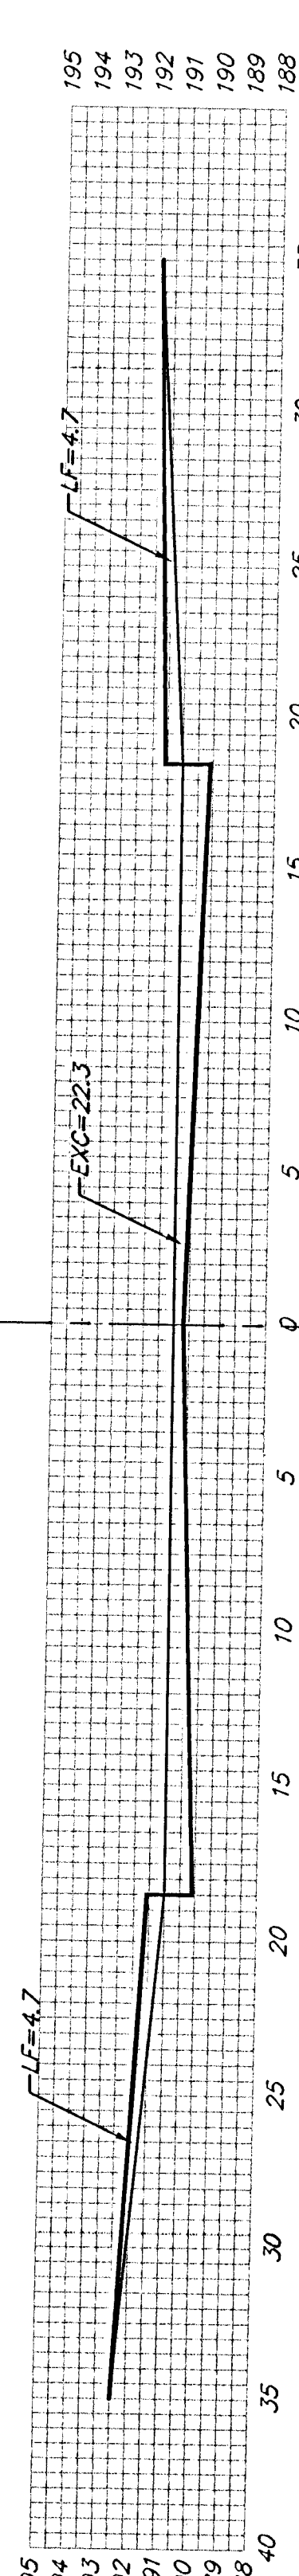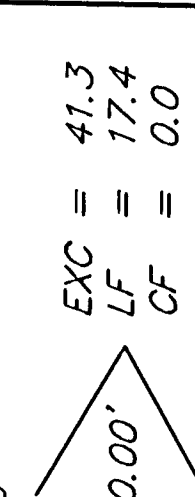



50





400g





050

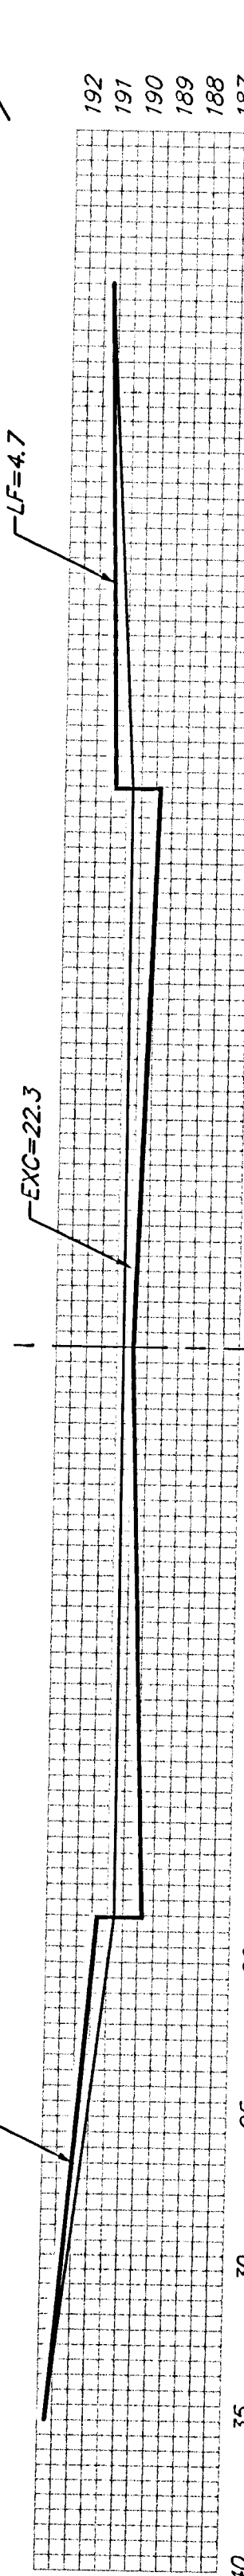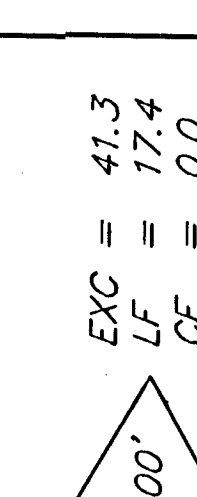

00

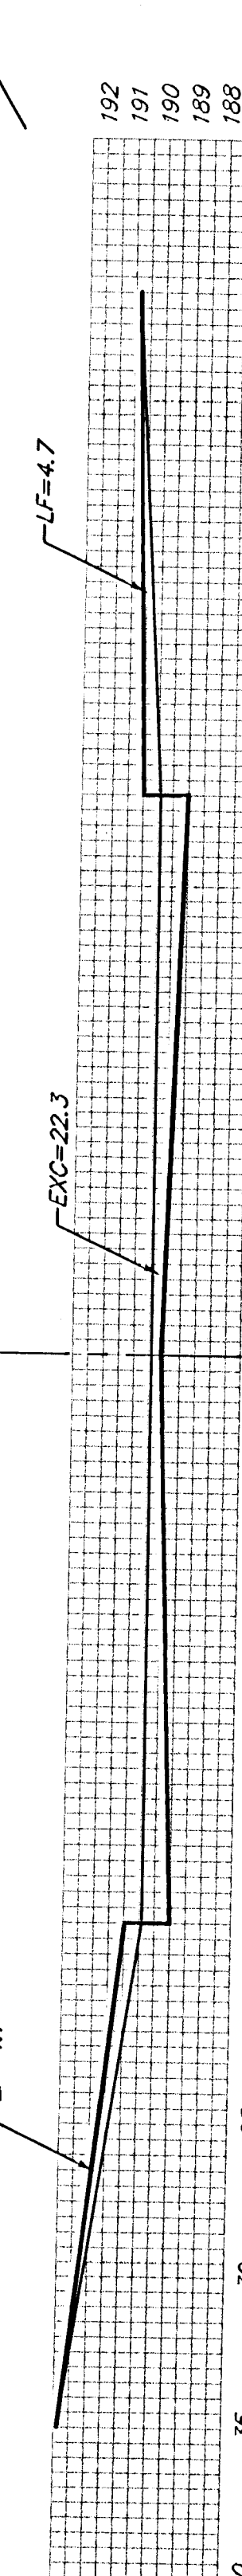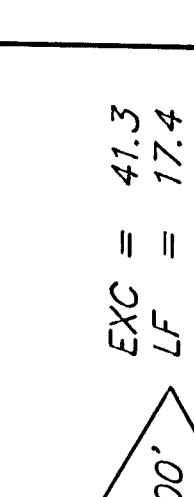

2

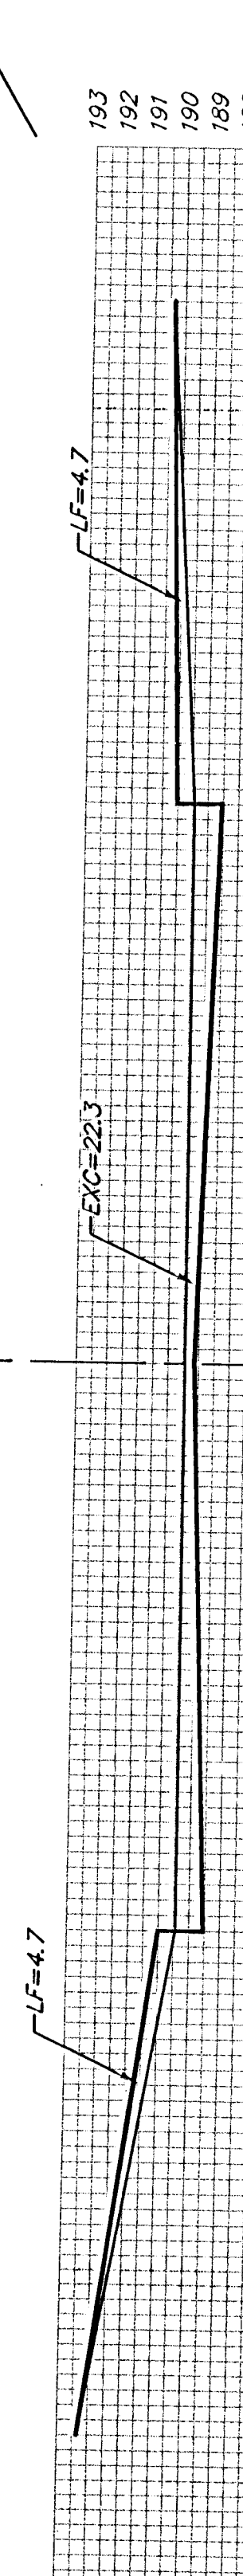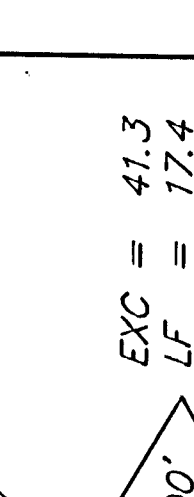

VALLEY HIGH ROAD

Sheet Totals:

Excavation	=	413.0
Loose Fill	=	174.0
Compacted Fill	=	0.0