


PROVIDE SUFFICIENT CLEARANCE FOR PROPER OPERATION OF THE FLAP GATE.

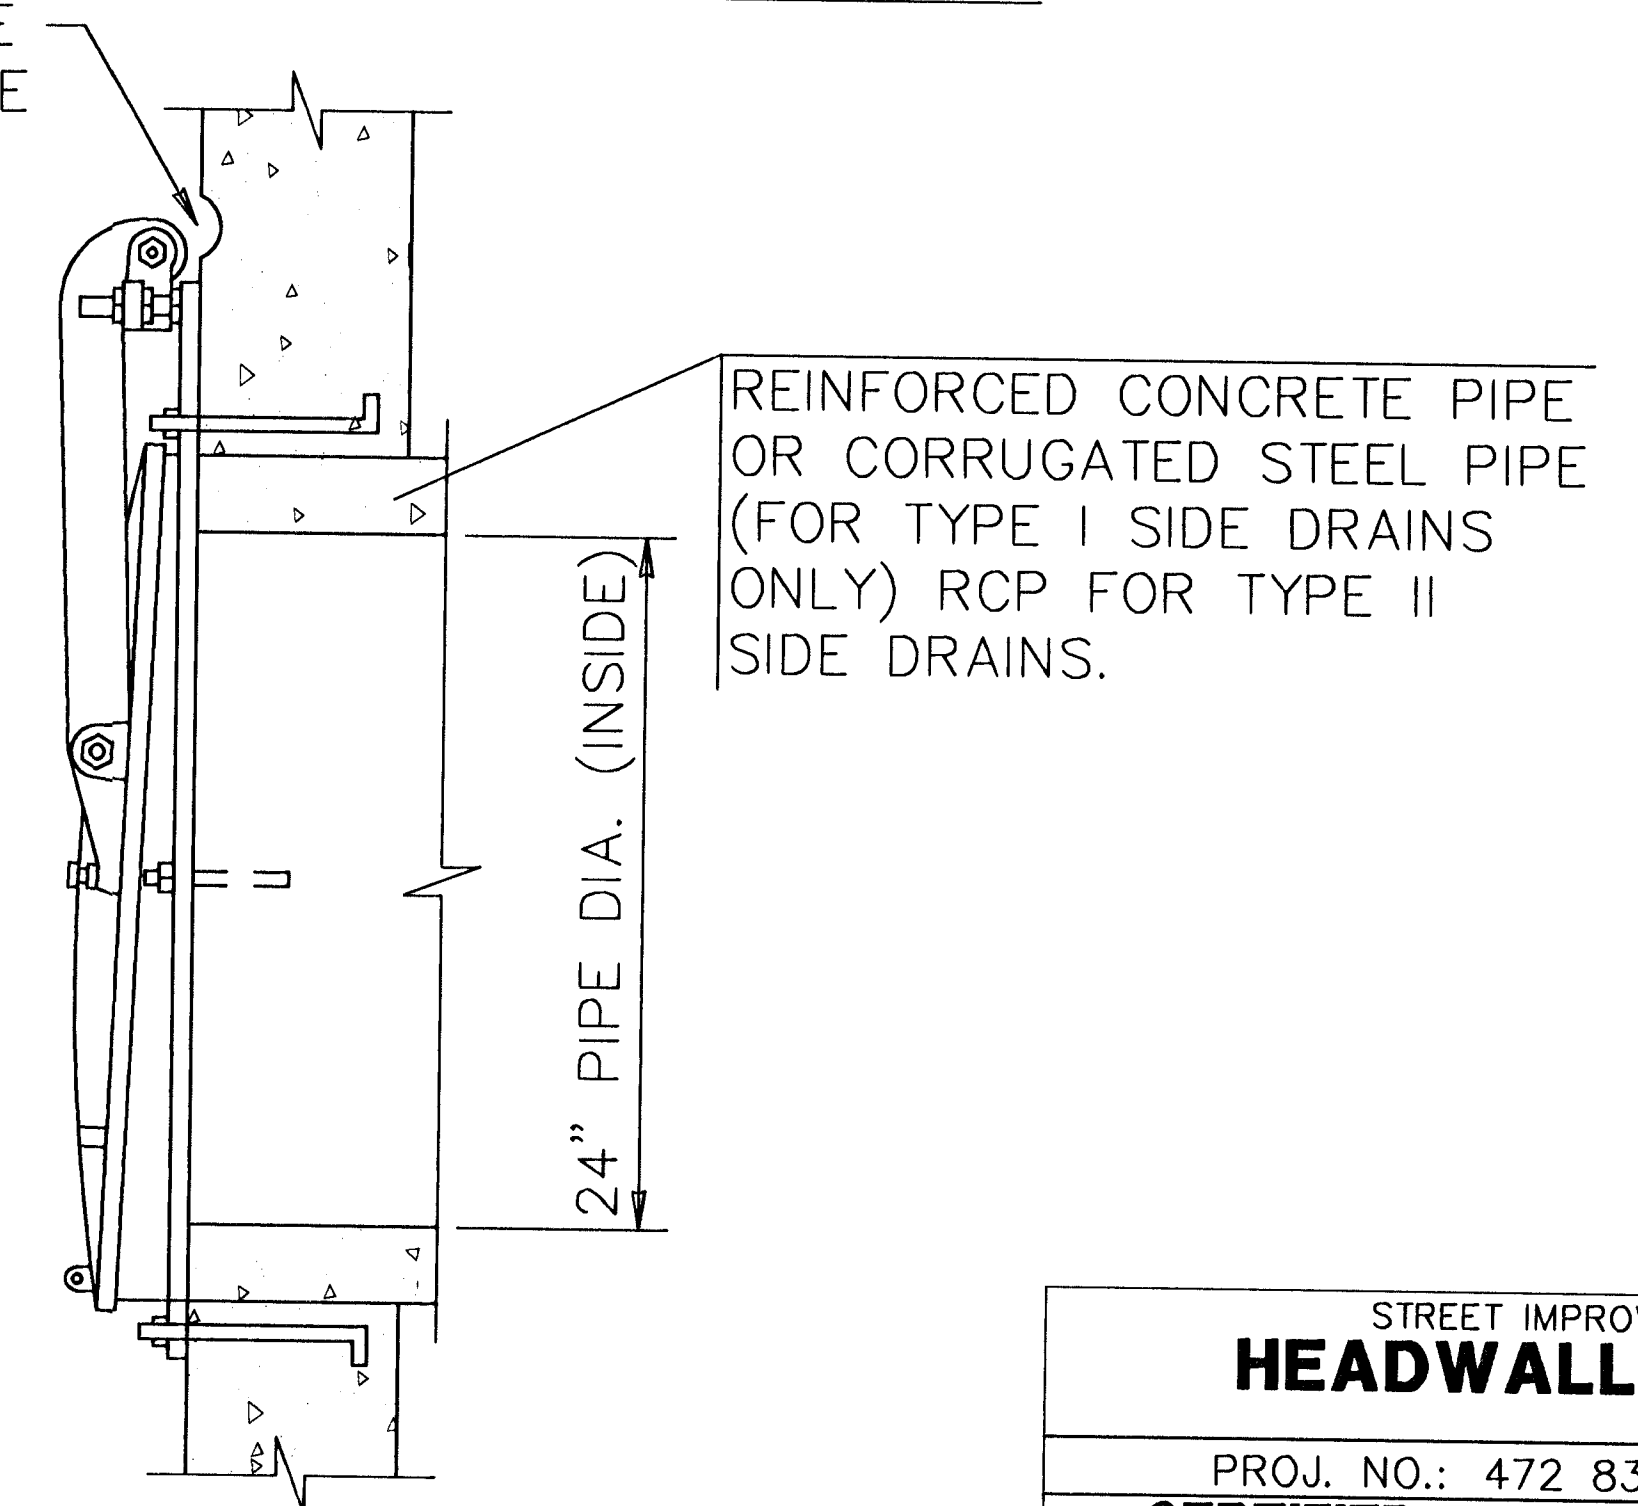

NOTE: ANCHOR BOLTS SHALL BE IN ACCORDANCE WITH MANUFACTURER'S RECOMMENDATIONS.

STREET IMPROVEMENTS		
HEADWALL DETAIL		
PROJ. NO.: 472 83149 (765606)		
CERTIFIED ENGINEERING DESIGN		
CE ED	438 NORTH OHIO WICHITA, KANSAS 67214 (316) 262-8808	
	DESIGNED:	SCALE: NTS
	DRAWN:	DATE: 5/00
	CHECKED: HDF	CEG FILE: HdwDU.dwg
		SHEET 12
		TOTAL 24