



TYP SECTION
Sta. 5+60.74 to Sta. 5+99.00

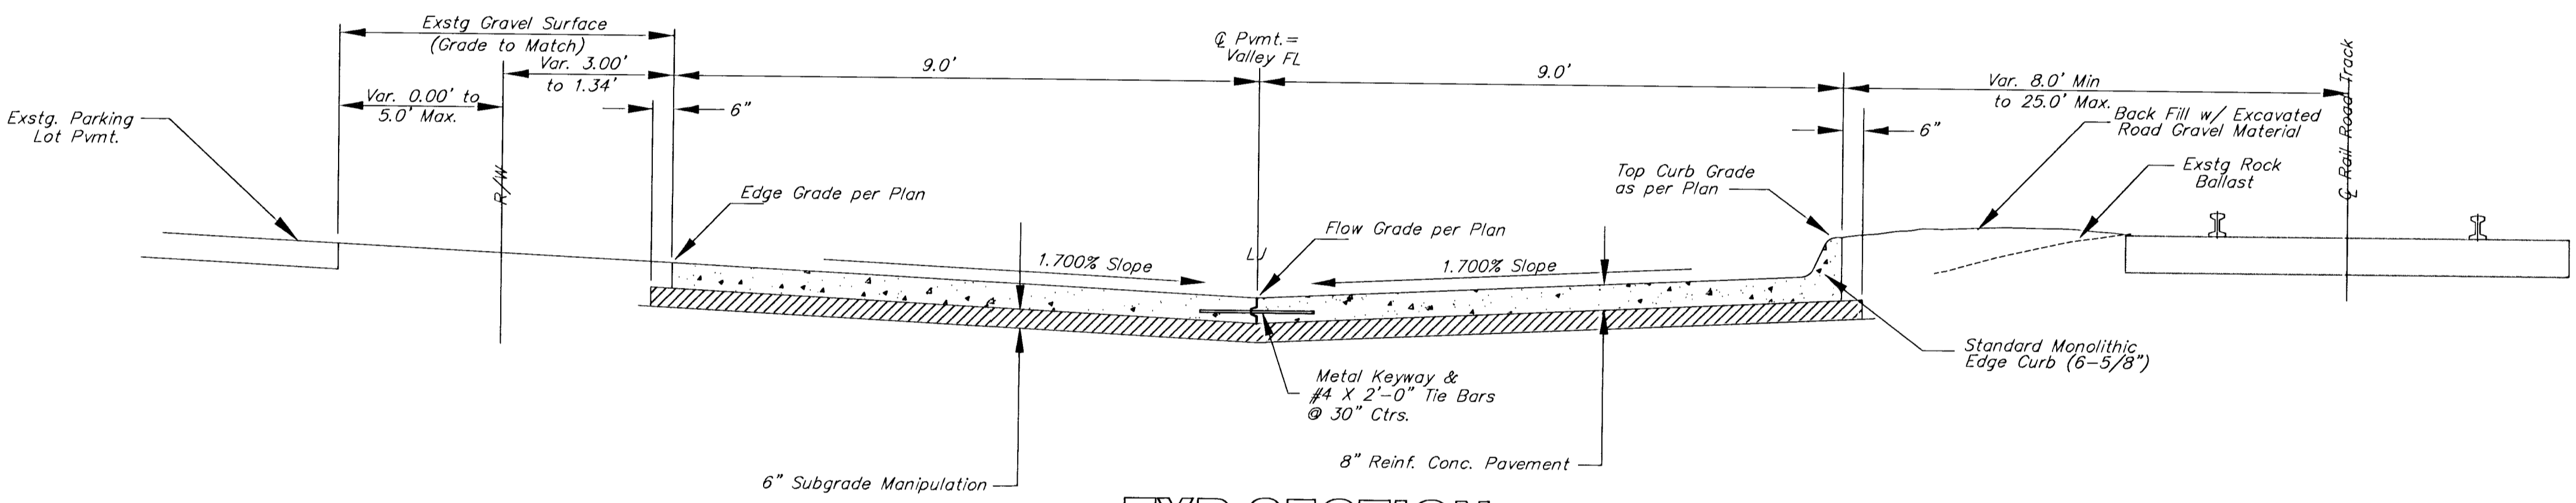

TYP SECTION
Sta. 0+75.00 to Sta. 5+60.74

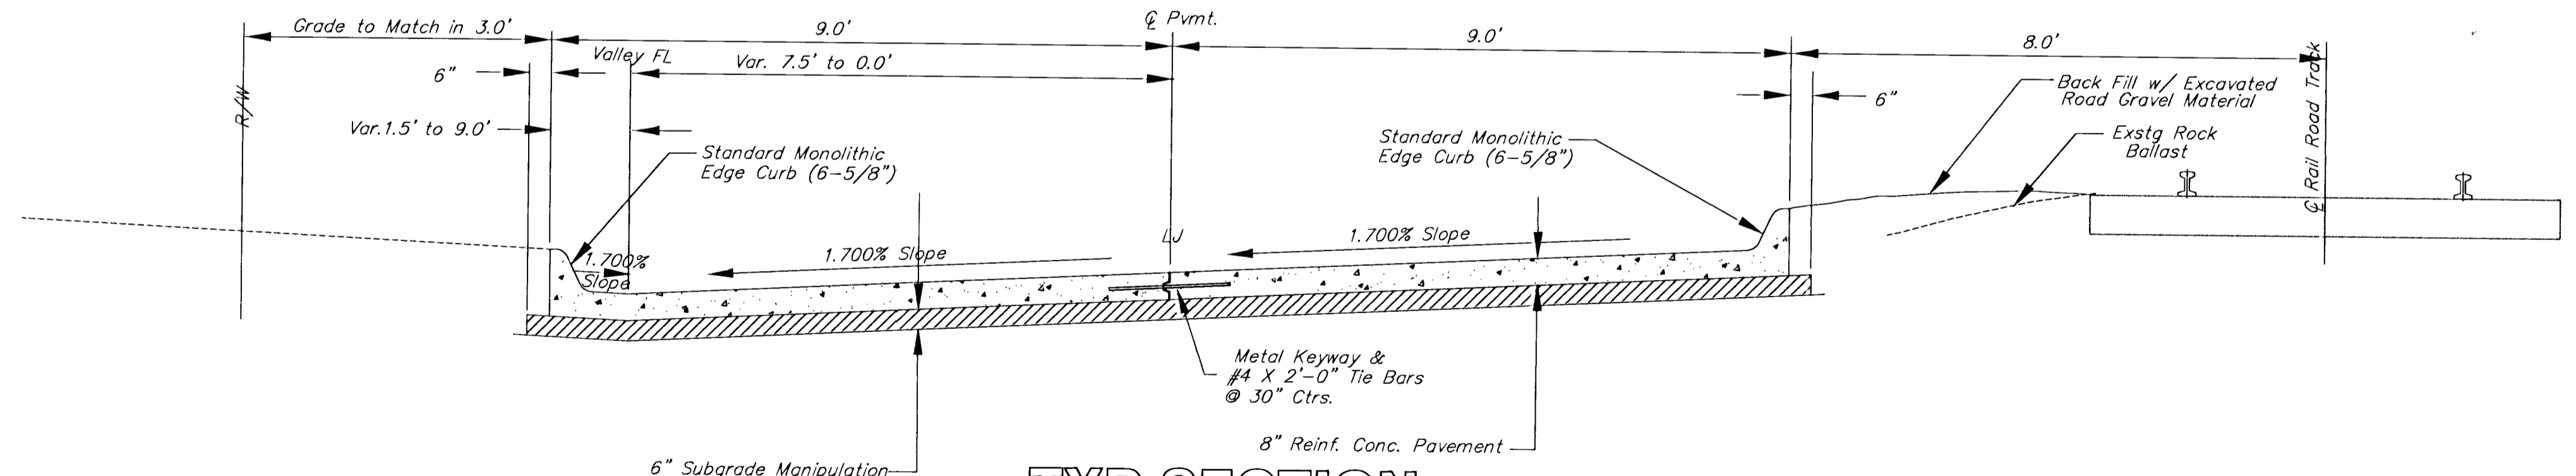

TYP SECTION
Sta. 0+30.00 to Sta. 0+75.00

NOTE:
Subgrade Manipulation Shall Consist of 6" Deep Scarification and Compaction to 95% or Greater Standard Density
Backfill Behind Curb and Adjacent to New Pavement Section to be INCIDENTAL to "Site Restoration"

PROJECT NUMBER 472 - 83317		SHEET NAME Typsec		ENGINEERING DIRECTORY F:\Eng\Mead\Details	
DESIGN JFB/KK	DRAWN TCA	APPROVED JFB	DATE SEPT01	SCALE USER	BALGIMAN NO 01 04 E980

MEAD IMPROVEMENT DISTRICT
TYPICAL SECTIONS
MEAD AVE FROM BAYLEY STREET TO LINCOLN STREET

BAUGHMAN COMPANY, P.A.
ENGINEERING, SURVEYING, & PLANNING
316-282-7271 * 315 ELLIS * WICHITA, KANSAS 67211

SHEET
3
OF
14

F:\Eng\Mead\Typsec.dwg Thu Sep 27 11:21:50 2001