




EXC = 35.0  
LF = 15.9  
CF = 2.6

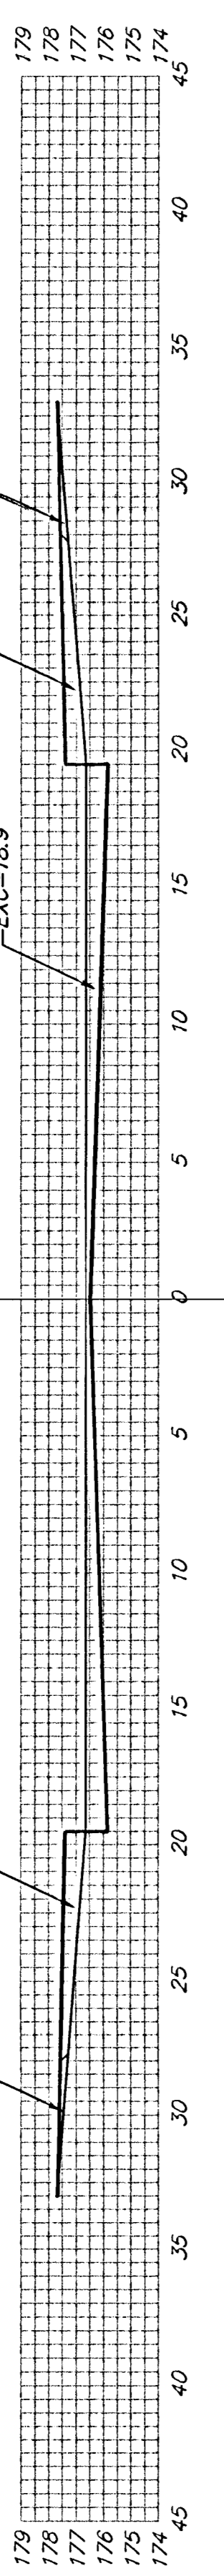


EXC = 35.0  
LF = 15.9  
CF = 2.6

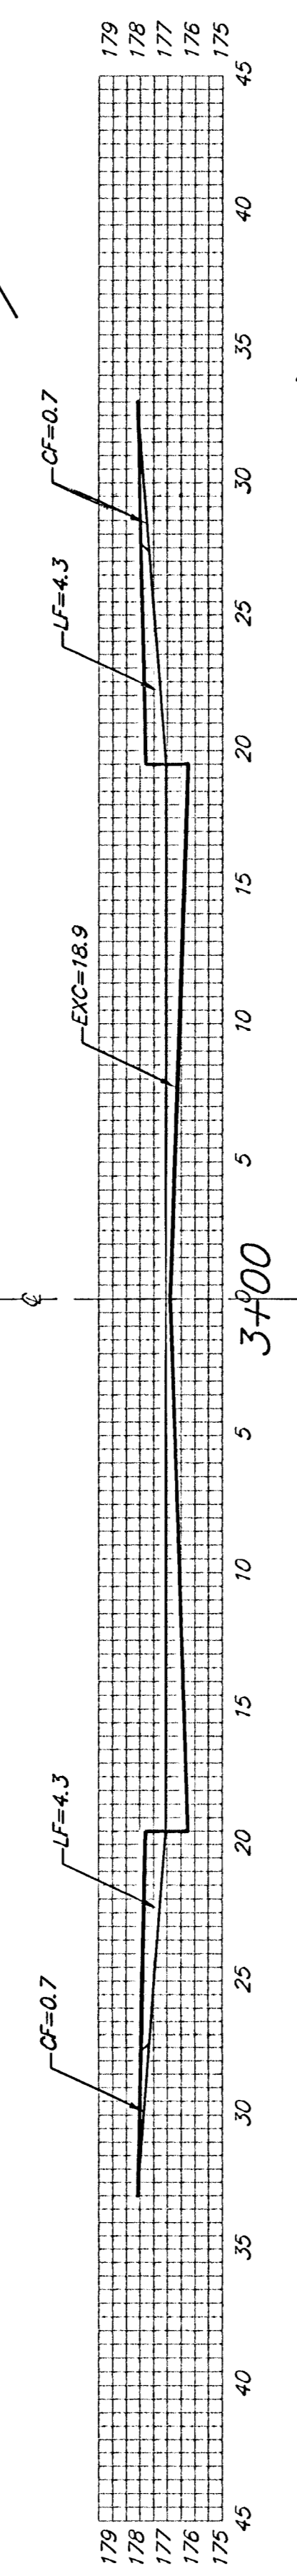


EXC = 16.9  
LF = 7.7  
CF = 1.3

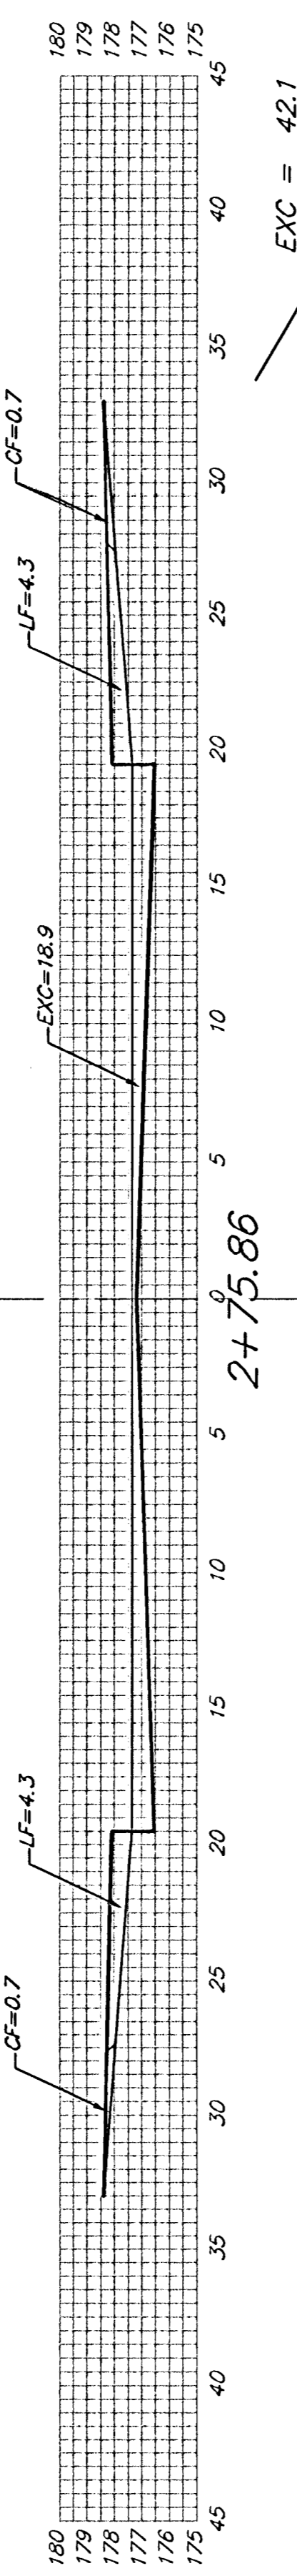


EXC = 42.1  
LF = 11.3  
CF = 1.8

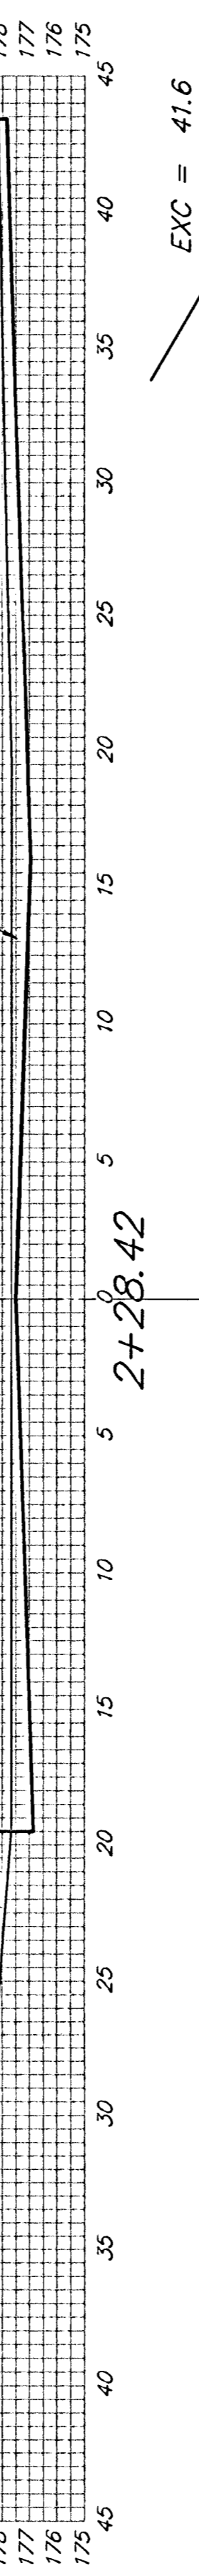


EXC = 41.6  
LF = 11.2  
CF = 1.8

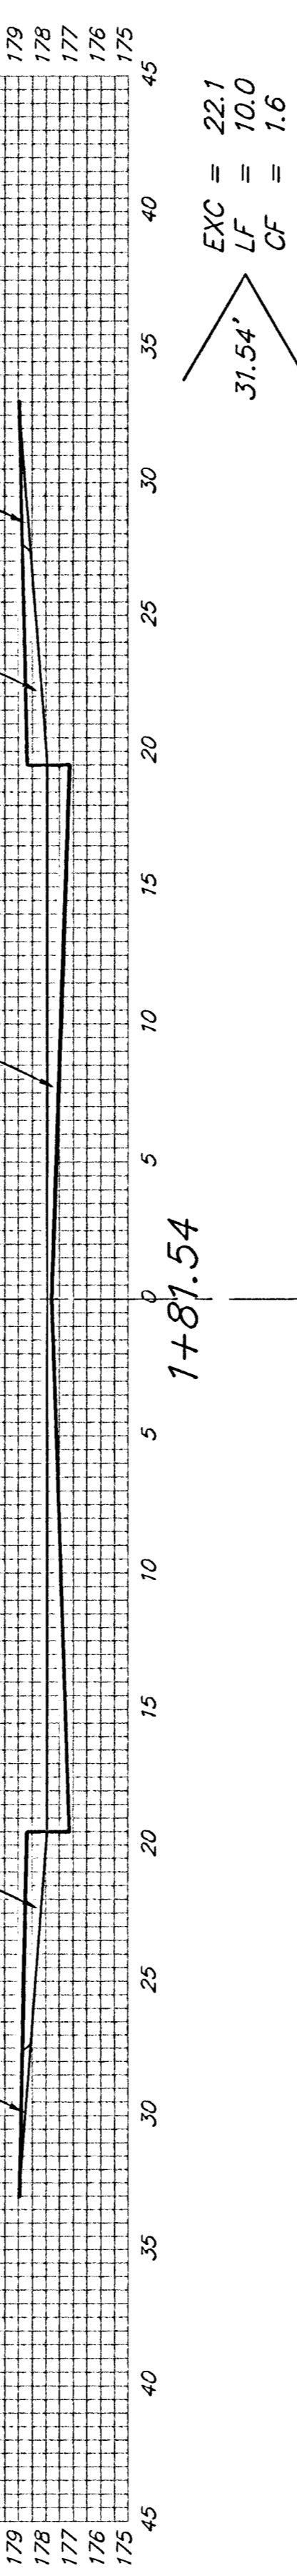


EXC = 22.1  
LF = 10.0  
CF = 1.6

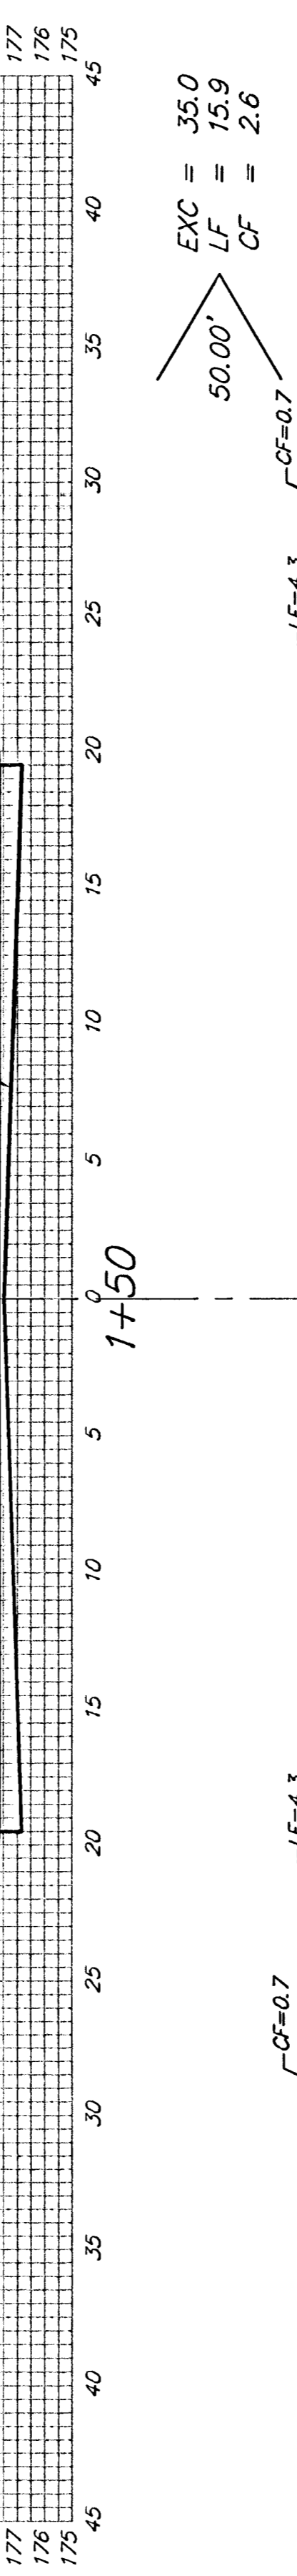


EXC = 35.0  
LF = 15.9  
CF = 2.6

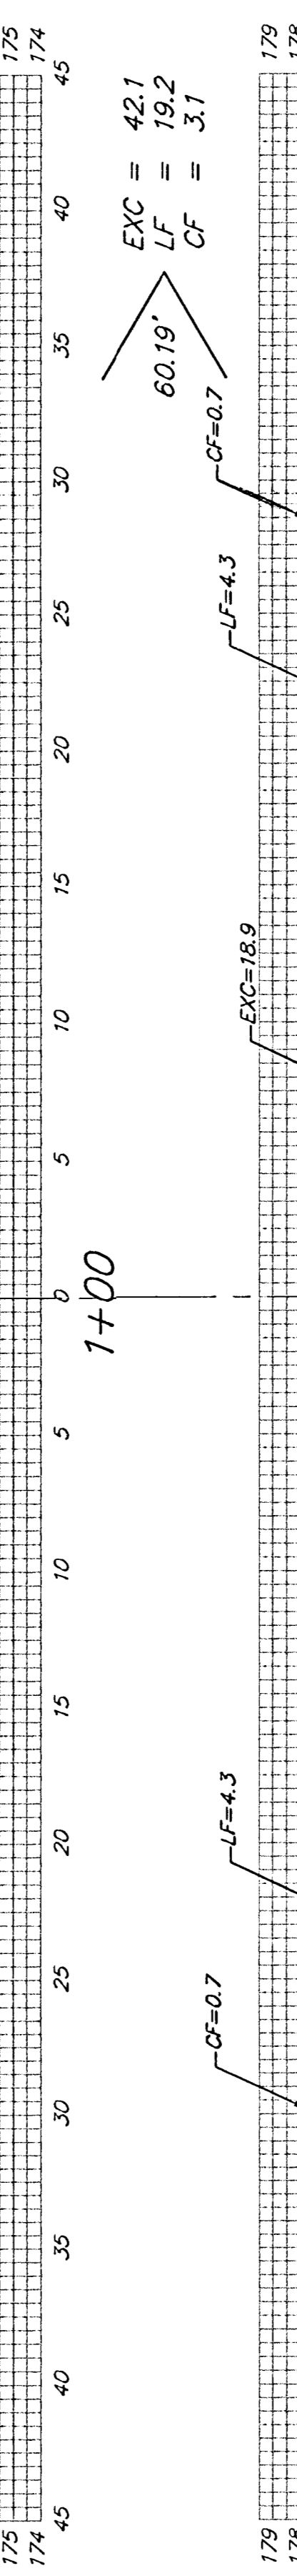


EXC = 42.1  
LF = 19.2  
CF = 3.1

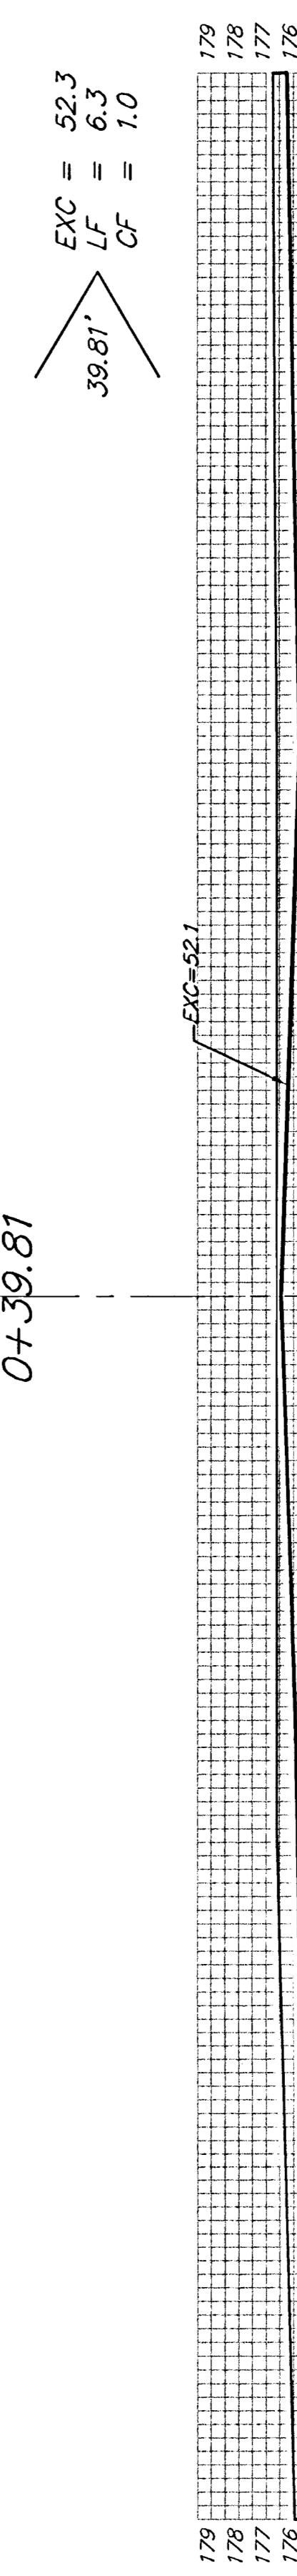

EXC = 52.3  
LF = 6.3  
CF = 1.0

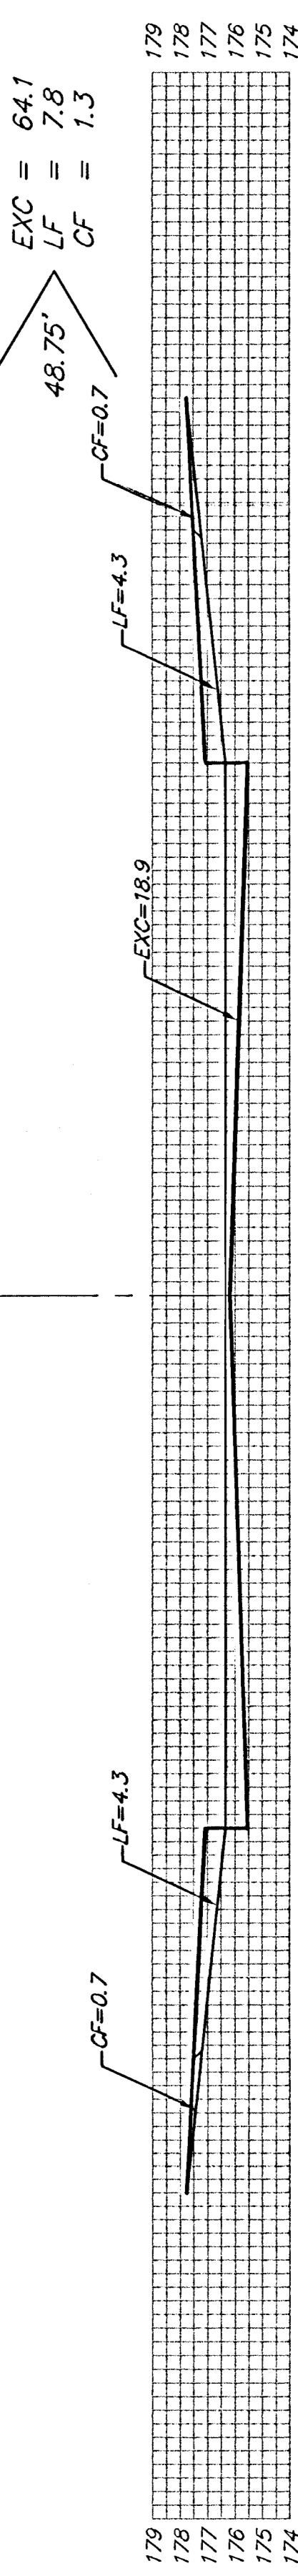

EXC = 64.1  
LF = 7.8  
CF = 1.3

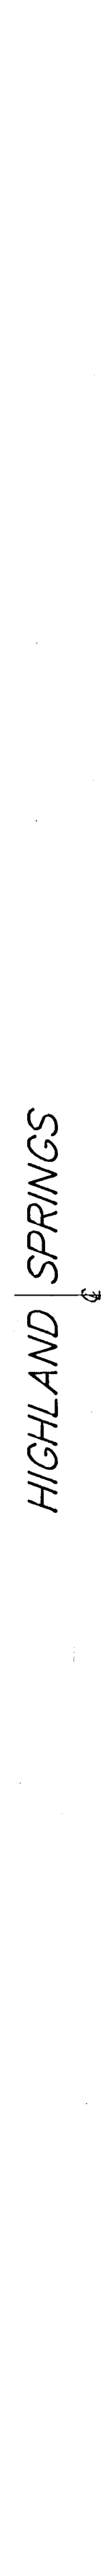

HIGHLAND SPRINGS

Sheet Totals:  
Excavation = 386.2 C.Y.  
Loose Fill = 121.3 C.Y.  
Compacted Fill = 19.7 C.Y.

**BAUGHMAN COMPANY P.A.**  
ENGINEERING, SURVEYING, & PLANNING  
316-262-7271 • 315 ELLIS • WICHITA, KANSAS 67211

PROJECT NUMBER  
**472-83143**

REV. SHEET  
19  
32