




14.50'  $\left\{ \begin{array}{l} \text{EXC} = 3.7 \\ \text{LF} = 1.9 \\ \text{CF} = 0.0 \end{array} \right.$

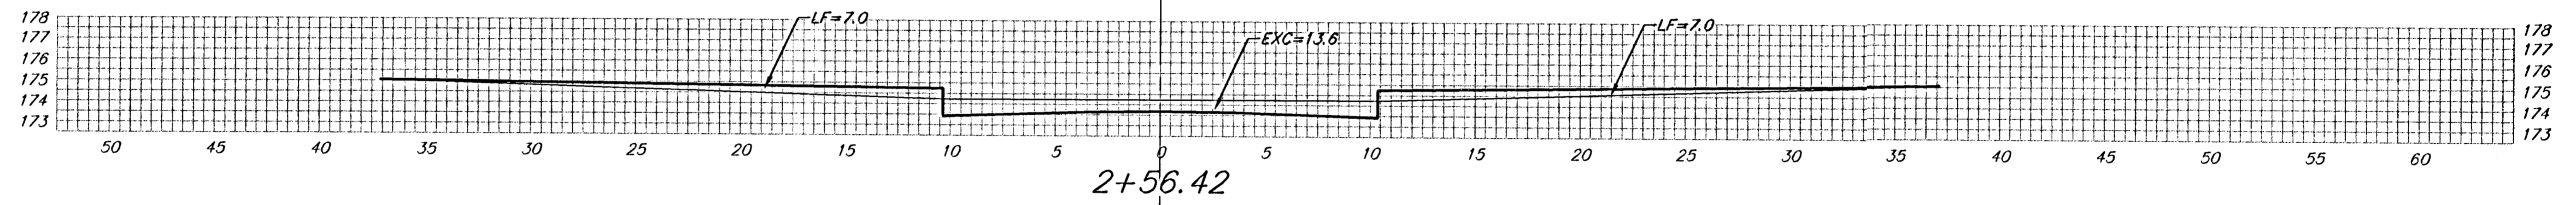


20.50'  $\left\{ \begin{array}{l} \text{EXC} = 10.7 \\ \text{LF} = 5.6 \\ \text{CF} = 2.0 \end{array} \right.$

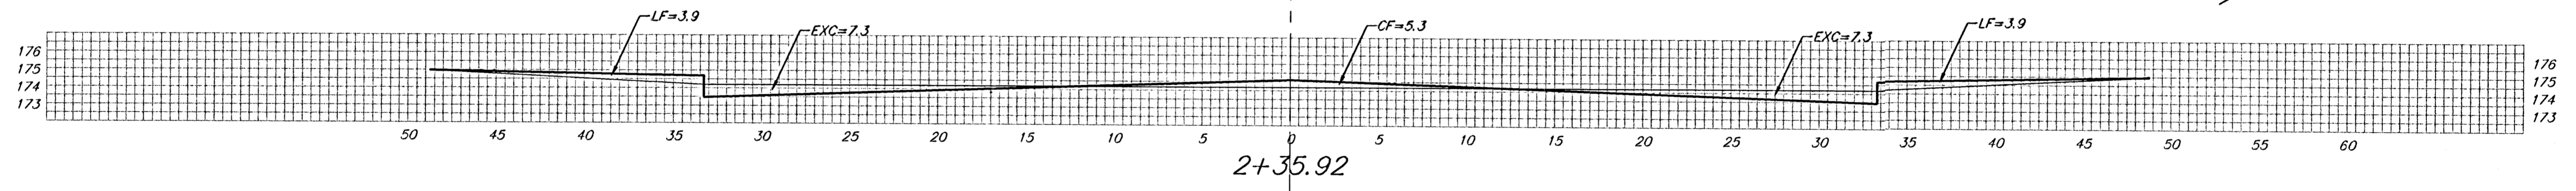

15.00'  $\left\{ \begin{array}{l} \text{EXC} = 8.2 \\ \text{LF} = 4.3 \\ \text{CF} = 3.2 \end{array} \right.$

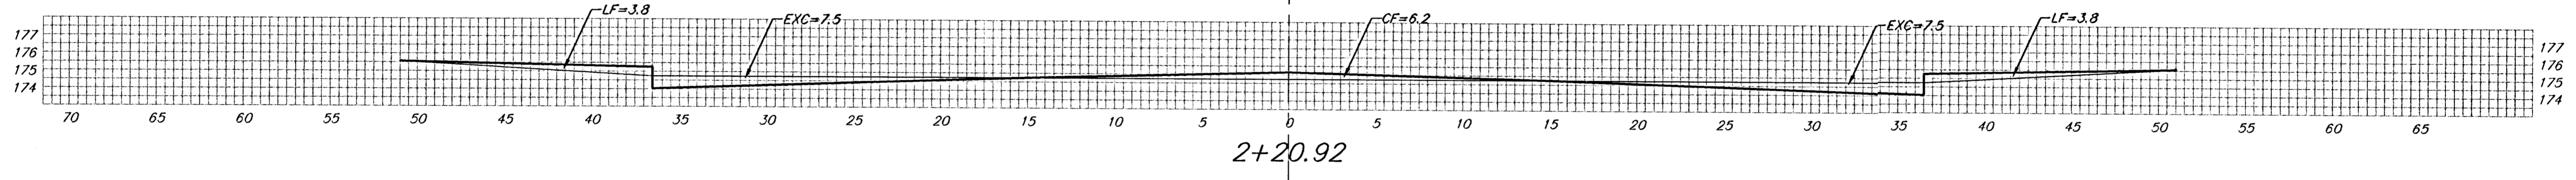

23.46'  $\left\{ \begin{array}{l} \text{EXC} = 13.2 \\ \text{LF} = 7.4 \\ \text{CF} = 3.0 \end{array} \right.$

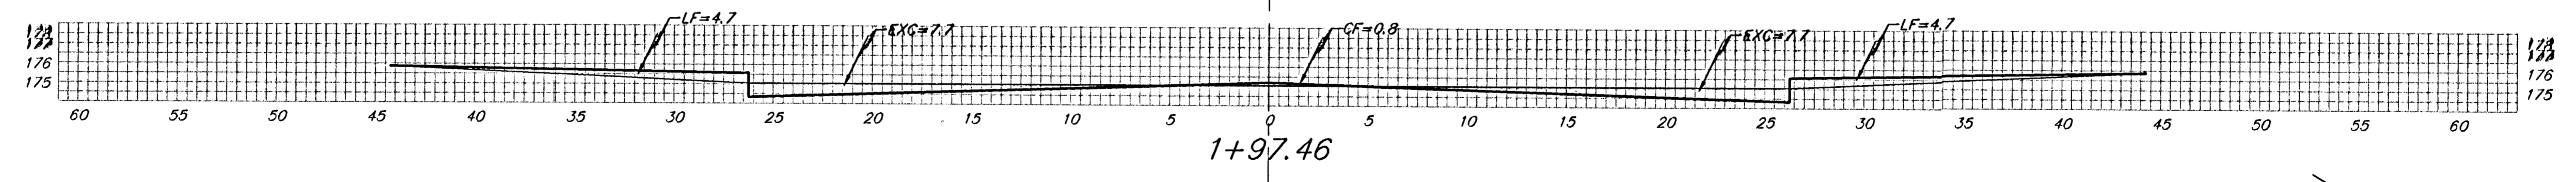

34.29'  $\left\{ \begin{array}{l} \text{EXC} = 19.1 \\ \text{LF} = 12.2 \\ \text{CF} = 0.5 \end{array} \right.$

HIGHLAND SPRINGS CT. (Lots: 1-7)

Sheet Totals:  
 Excavation = 54.8 C.Y.  
 Loose Fill = 31.4 C.Y.  
 Compacted Fill = 8.8 C.Y.

<b>BAUGHMAN COMPANY P.A.</b> ENGINEERING, SURVEYING, & PLANNING <small>316-282-7271 • 315 ELLIS • WICHITA, KANSAS 67211</small>	REV.
	SHEET
PROJECT NUMBER	<b>21</b>
<b>472-83143</b>	<b>32</b>