




15.00'  $\left\{ \begin{array}{l} \text{EXC} = 3.8 \\ \text{LF} = 3.9 \\ \text{CF} = 0.0 \end{array} \right.$

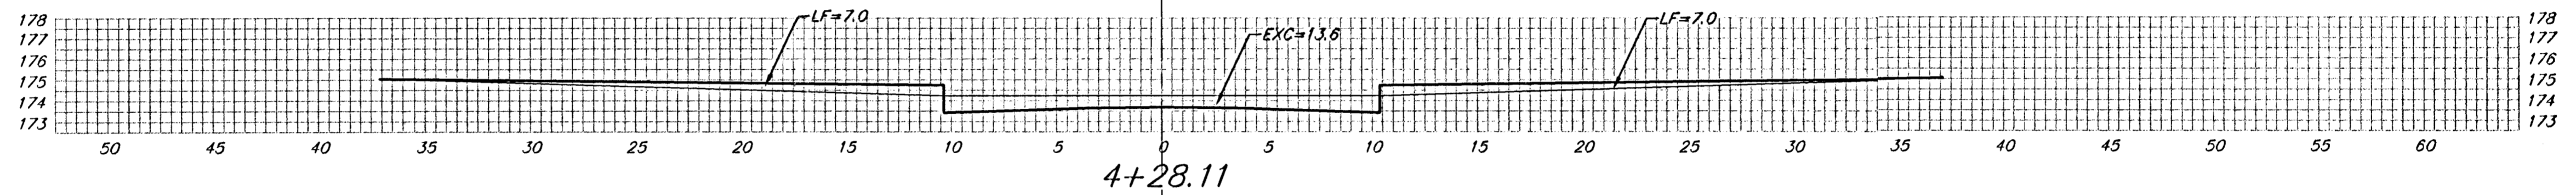


20.00'  $\left\{ \begin{array}{l} \text{EXC} = 10.4 \\ \text{LF} = 8.1 \\ \text{CF} = 2.0 \end{array} \right.$

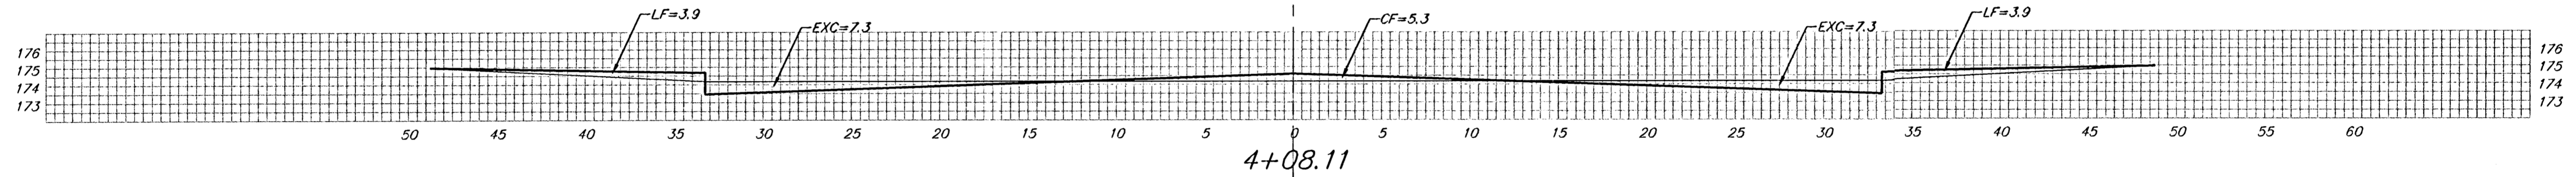

15.00'  $\left\{ \begin{array}{l} \text{EXC} = 8.2 \\ \text{LF} = 4.3 \\ \text{CF} = 3.6 \end{array} \right.$

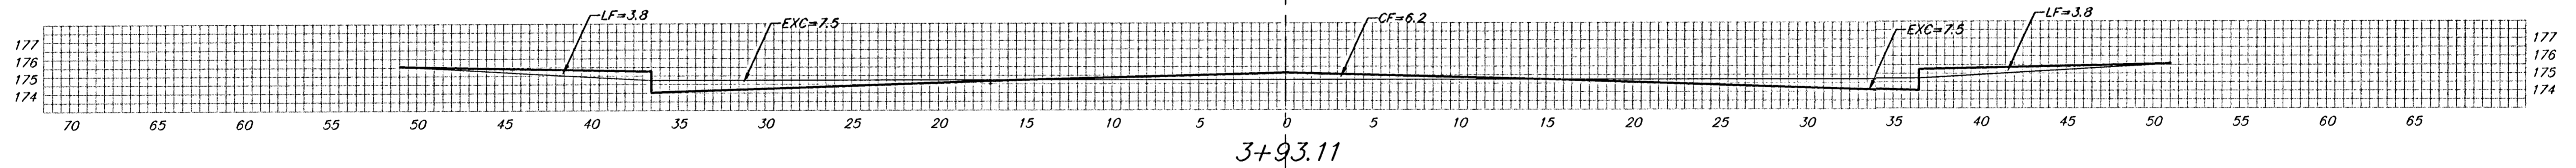

25.00'  $\left\{ \begin{array}{l} \text{EXC} = 14.1 \\ \text{LF} = 7.9 \\ \text{CF} = 3.9 \end{array} \right.$

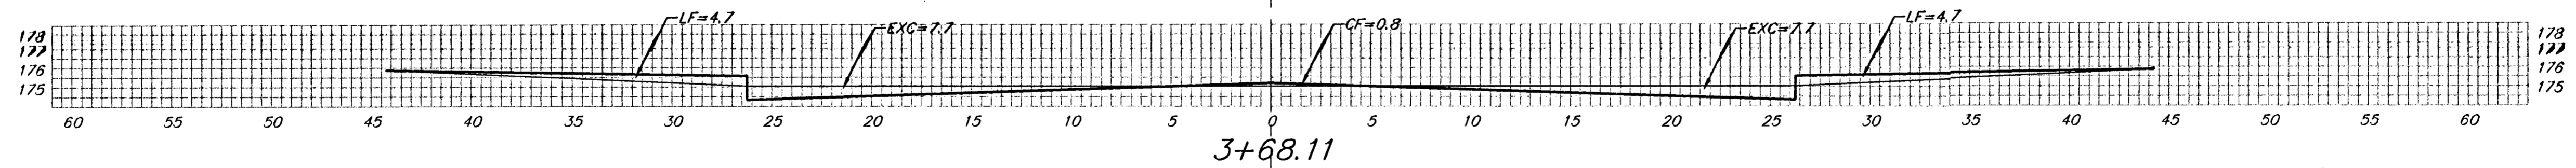

24.99'  $\left\{ \begin{array}{l} \text{EXC} = 13.9 \\ \text{LF} = 6.6 \\ \text{CF} = 0.4 \end{array} \right.$

HIGHLAND SPRINGS CT. (Lots: 8-19)

Sheet Totals:  
 Excavation = 50.4 C.Y.  
 Loose Fill = 30.7 C.Y.  
 Compacted Fill = 9.8 C.Y.

<b>BAUGHMAN COMPANY P.A.</b> ENGINEERING, SURVEYING, & PLANNING <small>316-262-7271 • 315 ELLIS • WICHITA, KANSAS 67211</small>	REV.
	SHEET <b>23</b> OF <b>32</b>
PROJECT NUMBER <b>472-89143</b>	