



EXC = 29.6  
LF = 17.3  
CF = 1.3

3+00

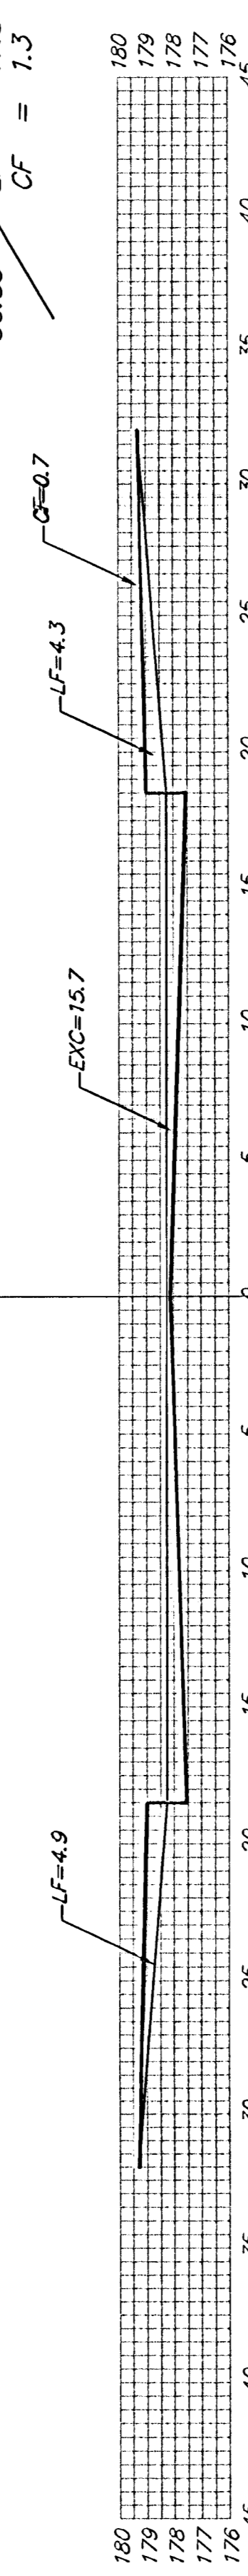


EXC = 33.9  
LF = 5.8  
CF = 0.4

2+49.17

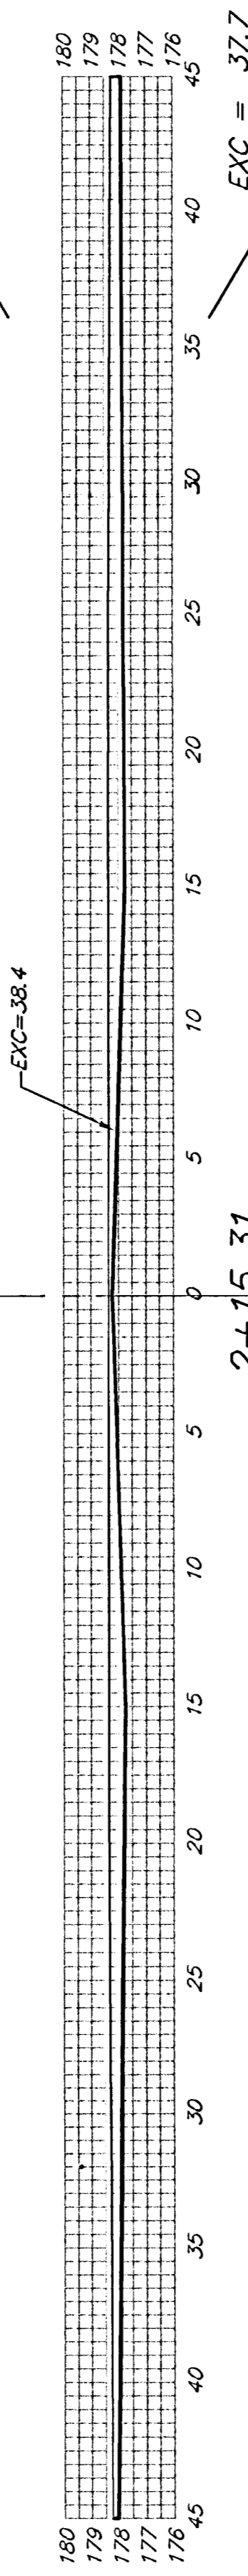


EXC = 37.7  
LF = 6.4  
CF = 0.5

2+15.31

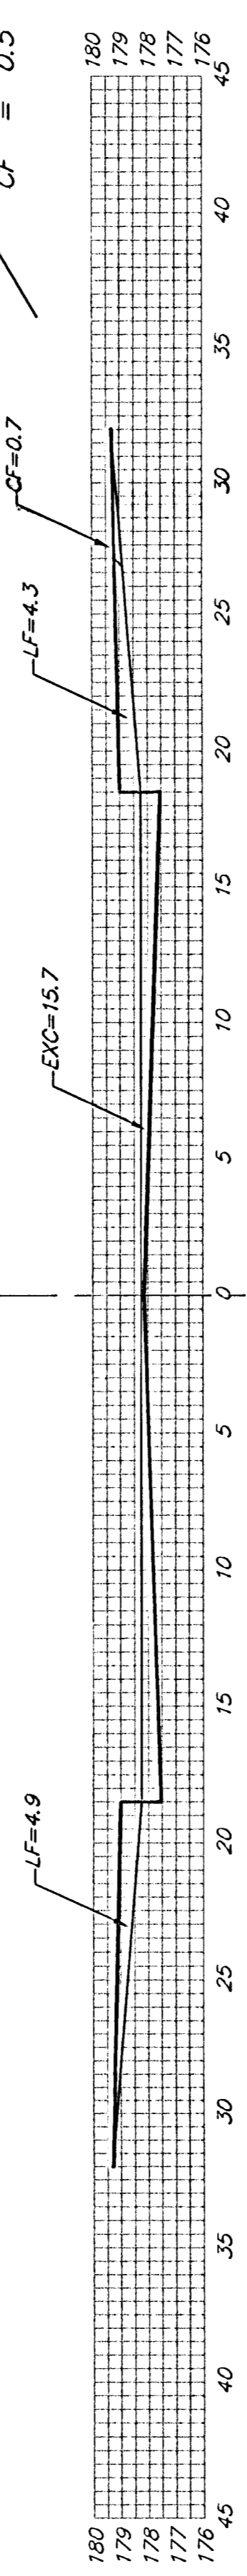


EXC = 16.1  
LF = 9.4  
CF = 0.7

1+77.64

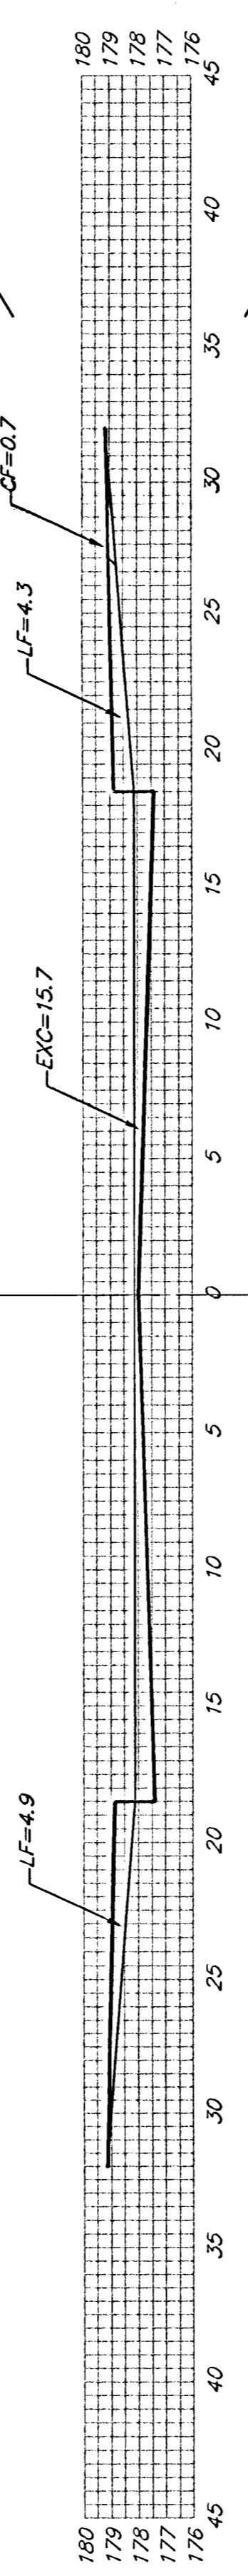


EXC = 29.1  
LF = 17.0  
CF = 1.3

1+50

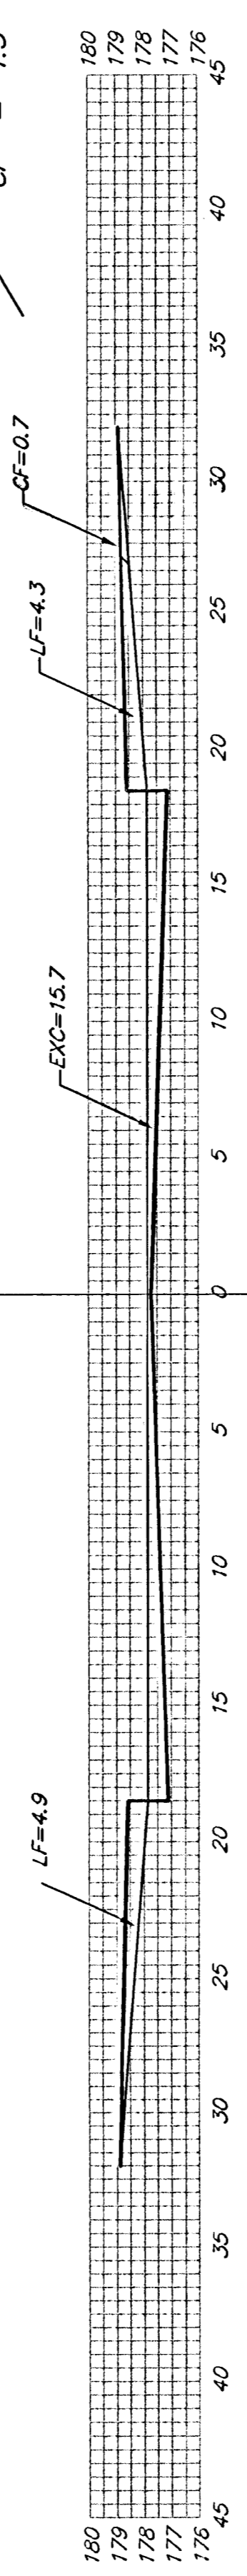


EXC = 29.1  
LF = 17.0  
CF = 1.3

1+00

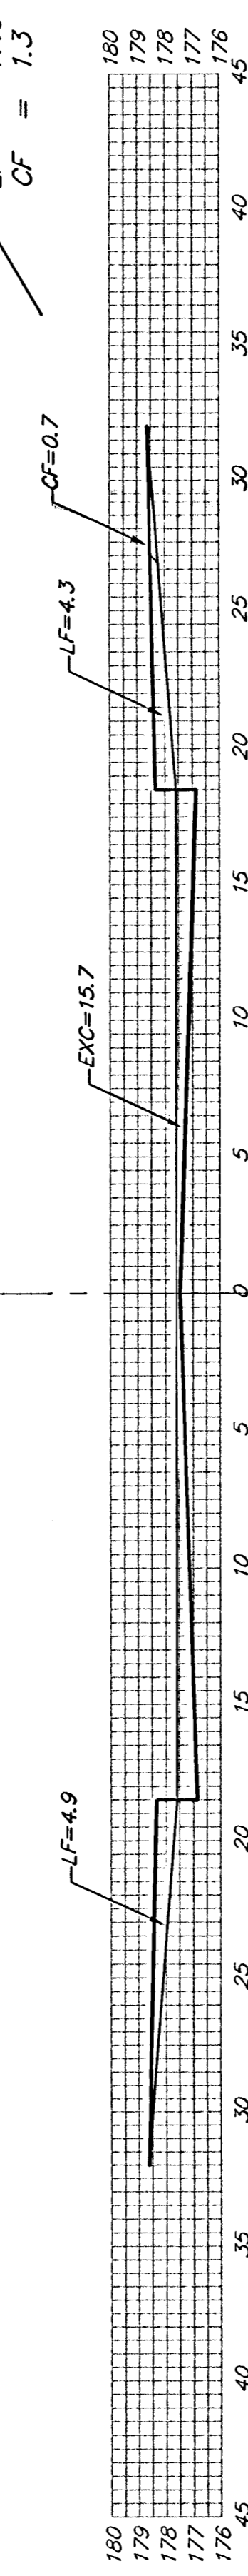


EXC = 29.1  
LF = 17.0  
CF = 1.3

0+50

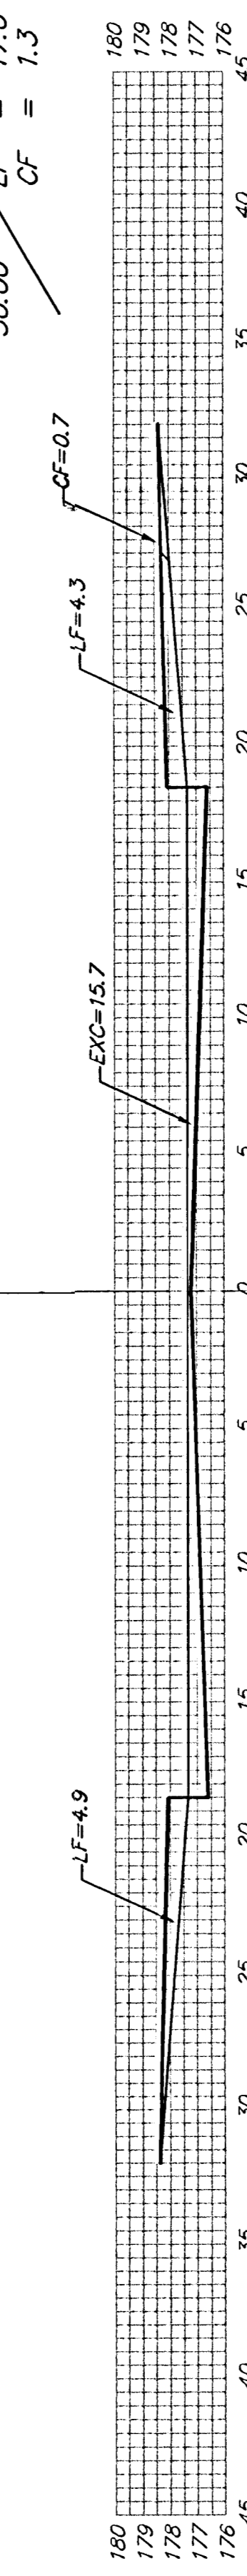

EXC = 11.7  
LF = 6.9  
CF = 0.5

0+00

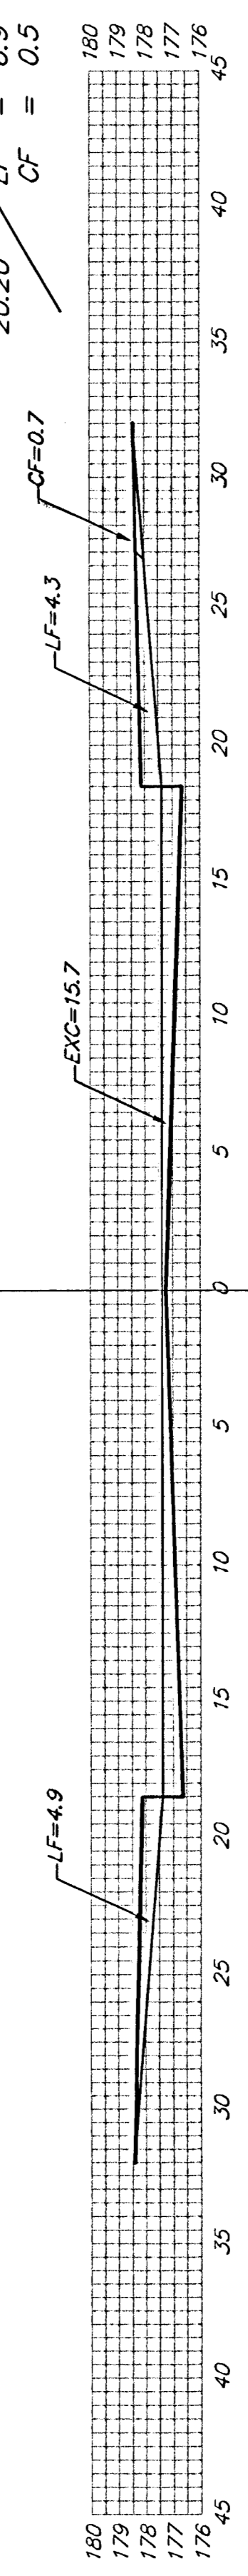

0-20.20

REMINGTON LANE

Sheet Totals:  
Excavation = 216.3 C.Y.  
Loose Fill = 96.9 C.Y.  
Compacted Fill = 7.4 C.Y.

**BAUGHMAN COMPANY P.A.**  
ENGINEERING, SURVEYING, & PLANNING  
316-262-7271 • 315 ELLIS • WICHITA, KANSAS 67211

PROJECT NUMBER  
472-83143

REV.  
SHEET  
24  
OF  
32