



3+57.79

15.00' $\left\{ \begin{array}{l} EXC = 3.5 \\ LF = 3.6 \\ CF = 0.0 \end{array} \right.$

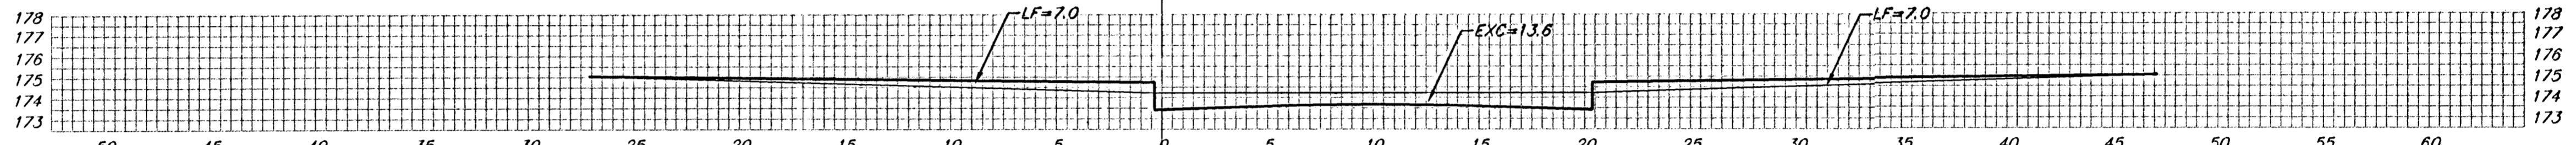


3+43.79

20.00' $\left\{ \begin{array}{l} EXC = 10.4 \\ LF = 8.1 \\ CF = 2.0 \end{array} \right.$

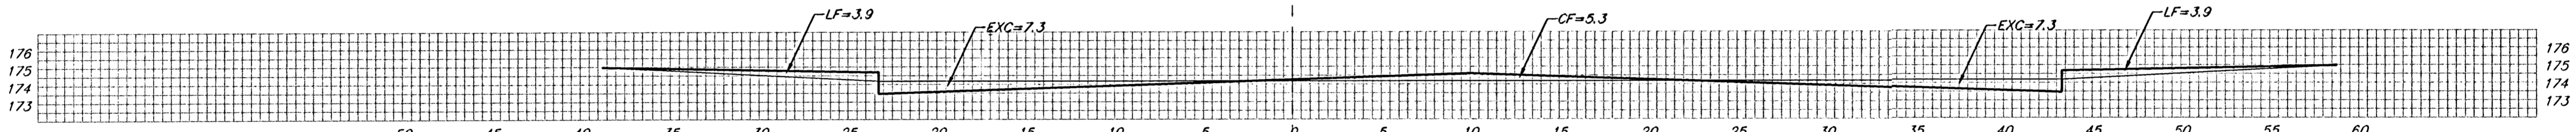


3+23.79

15.00' $\left\{ \begin{array}{l} EXC = 6.1 \\ LF = 4.3 \\ CF = 3.2 \end{array} \right.$

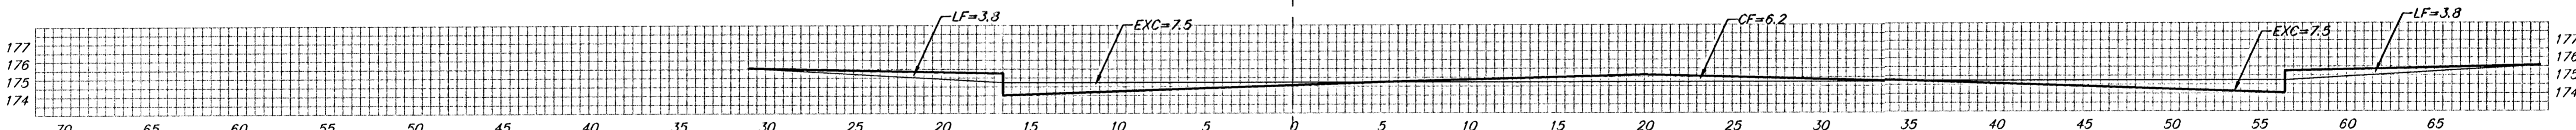

3+08.79

25.00' $\left\{ \begin{array}{l} EXC = 5.8 \\ LF = 5.4 \\ CF = 2.5 \end{array} \right.$

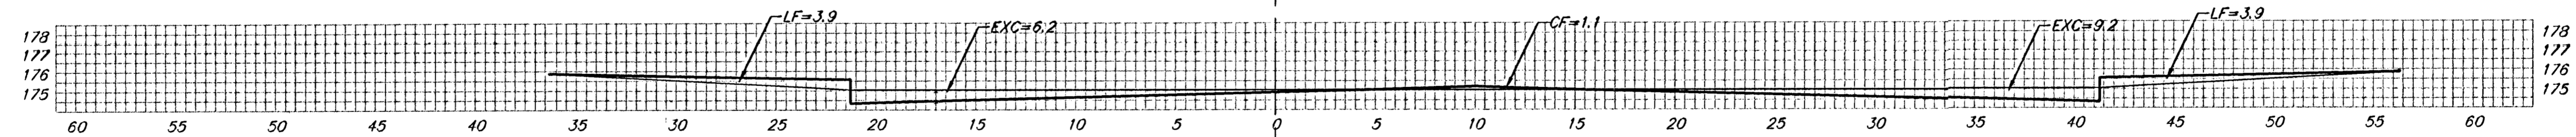

2+89.96

18.84' $\left\{ \begin{array}{l} EXC = 8.3 \\ LF = 7.0 \\ CF = 0.4 \end{array} \right.$

REMINGTON CT.

Sheet Totals:
 Excavation = 34.2 C.Y.
 Loose Fill = 28.4 C.Y.
 Compacted Fill = 8.1 C.Y.

	PROJECT NUMBER 472-83143	REV. 27
	PROJECT NUMBER 472-83143	REV. 32