



3+03.94

EXC = 31.4
LF = 18.4
CF = 1.4
53.94'

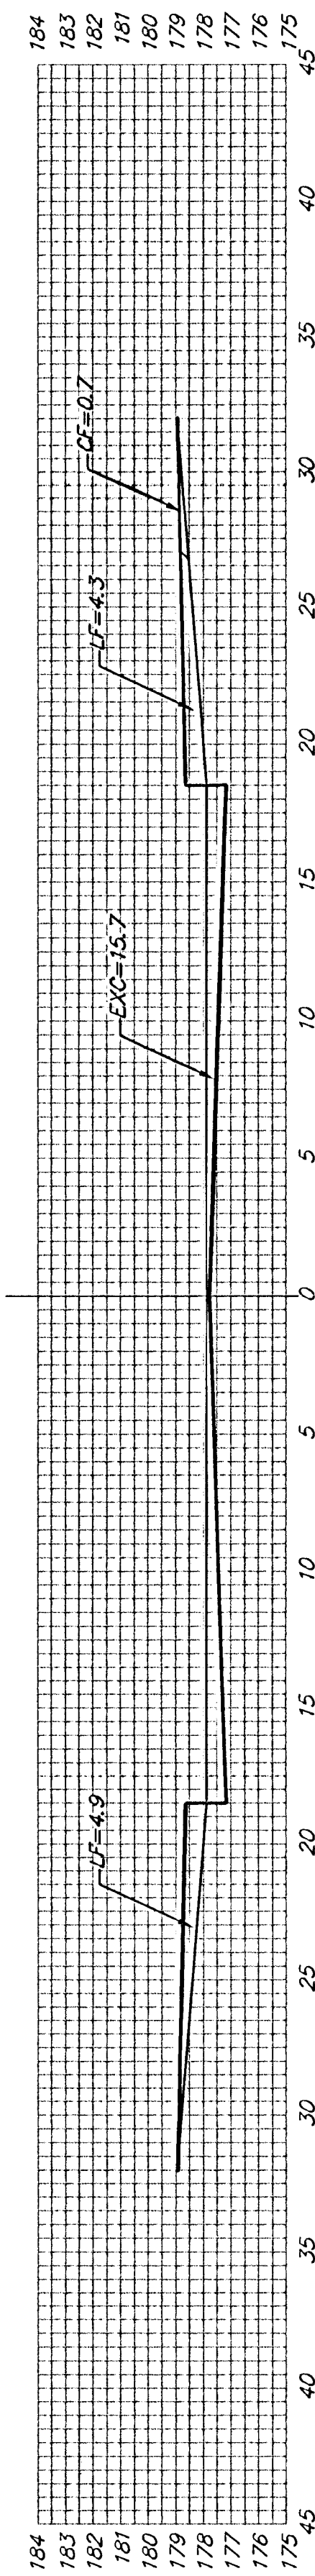


2+50

EXC = 29.1
LF = 17.0
CF = 1.3
50.00'

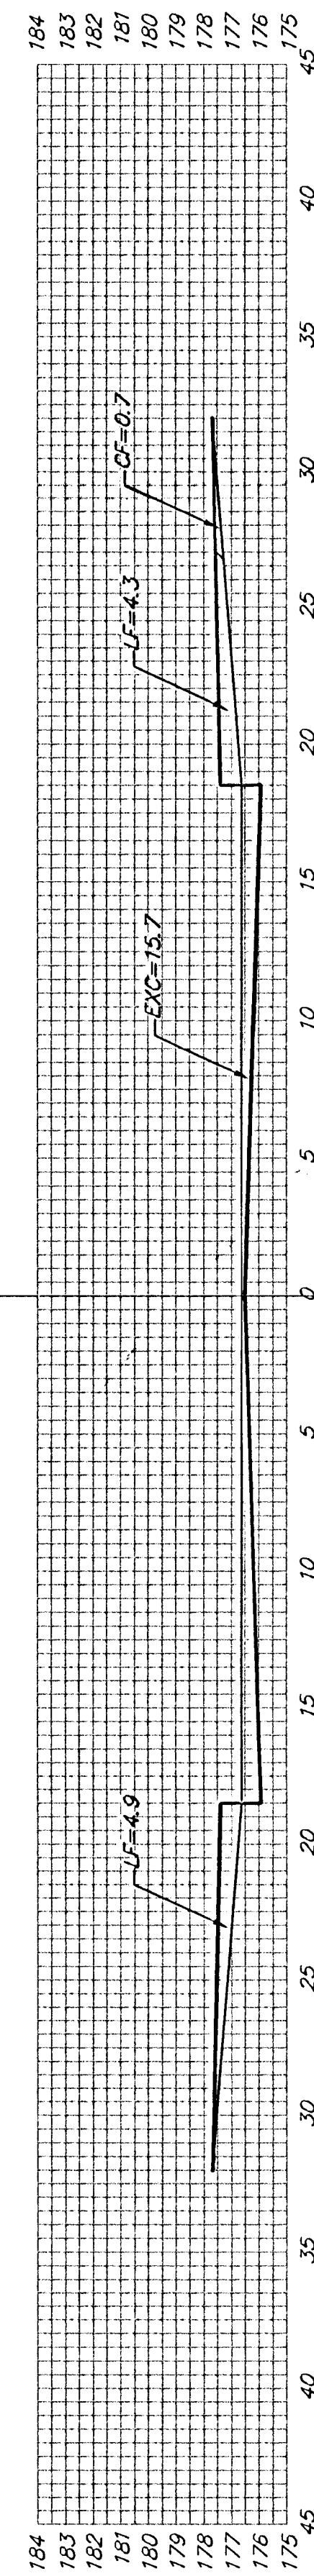


2+00

EXC = 30.6
LF = 17.9
CF = 1.4
52.57'

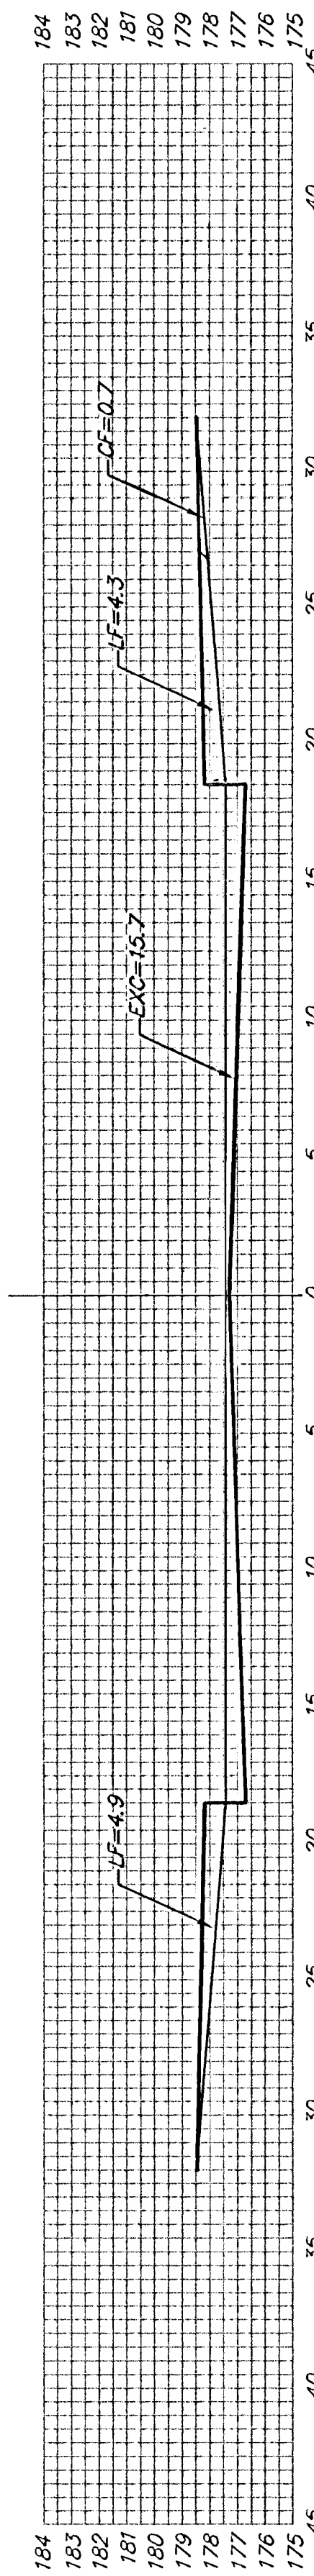


1+47.43

EXC = 21.5
LF = 12.6
CF = 1.0
36.96'

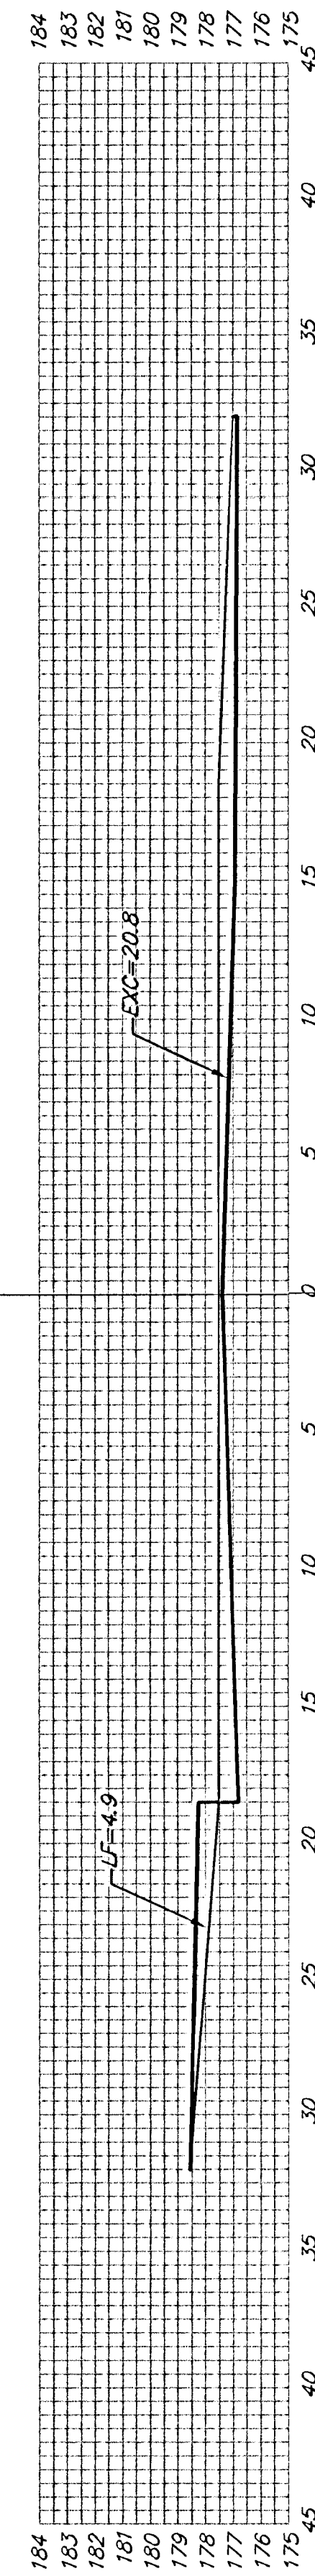

1+10.47

EXC = 15.3
LF = 9.0
CF = 0.7
26.36'

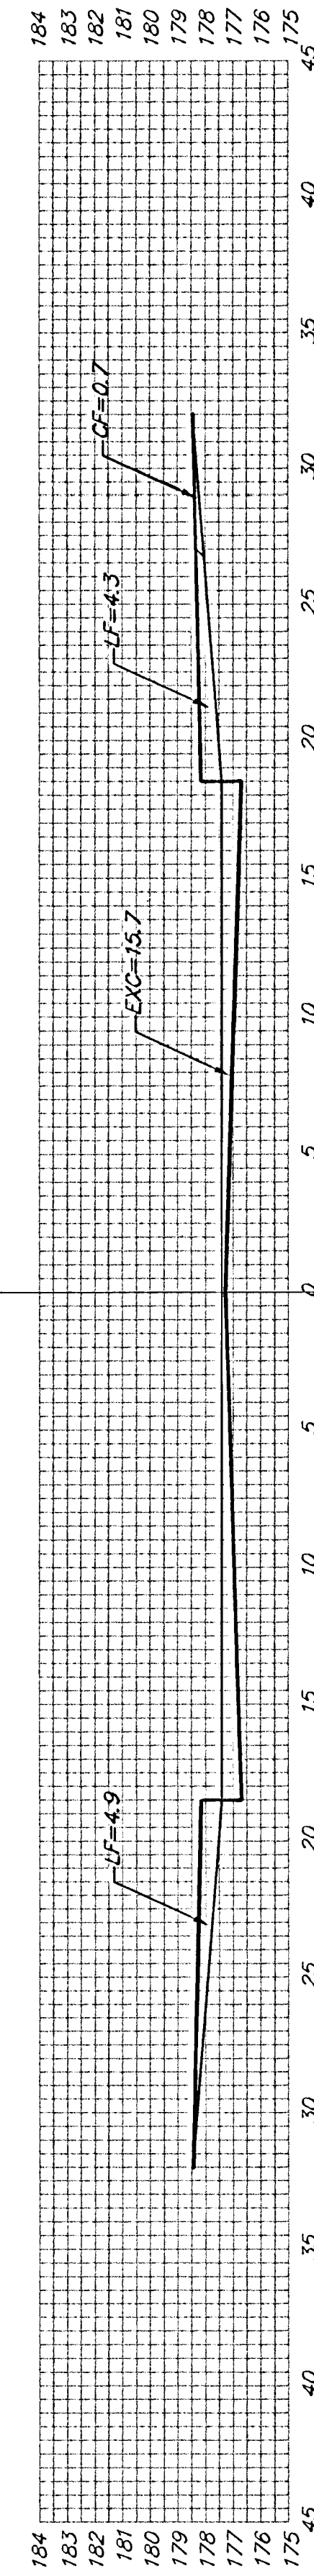

0+84.11

BLUEGRASS

Sheet Totals:
Excavation = 127.8 C.Y.
Loose Fill = 74.9 C.Y.
Compacted Fill = 5.7 C.Y.

BAUGHMAN COMPANY P.A.
ENGINEERING, SURVEYING, & PLANNING
316-262-7271 • 315 ELLIS • WICHITA, KANSAS 67211

PROJECT NUMBER
472-83143

REV. SHEET
38
32

Highway Vanz 1/16/10