




EXC = 26.3
LF = 17.6
CF = 0.0
48.61'

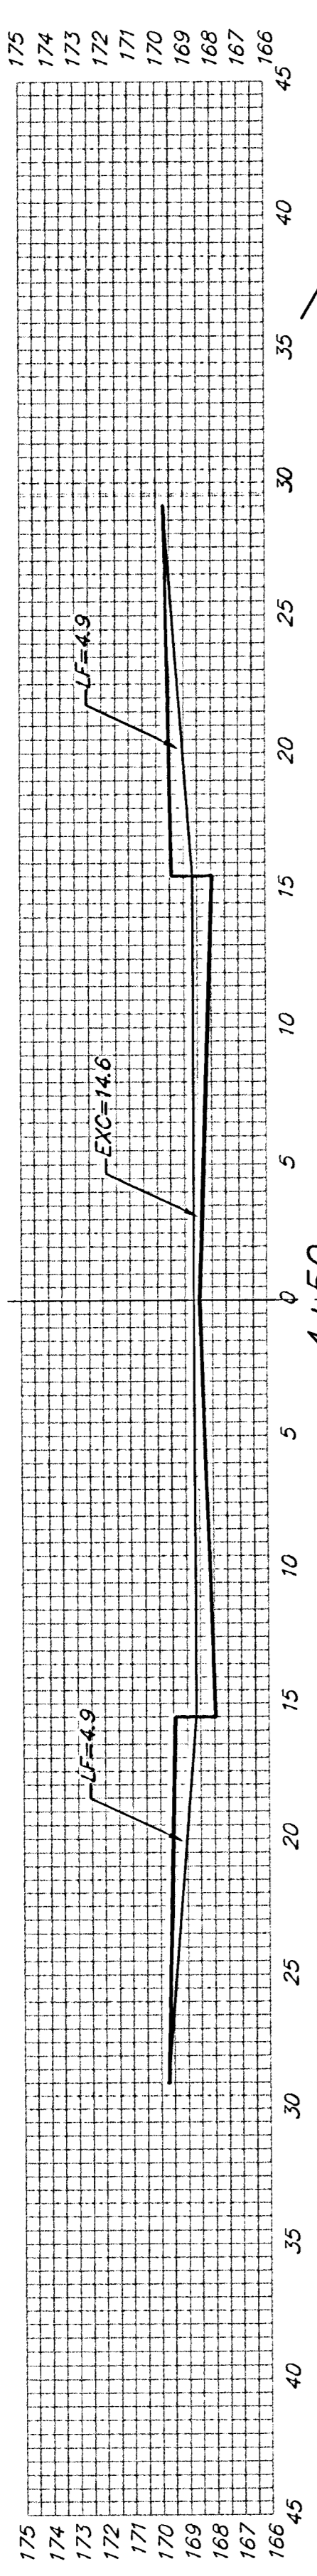


EXC = 27.0
LF = 18.1
CF = 0.0
50.00'

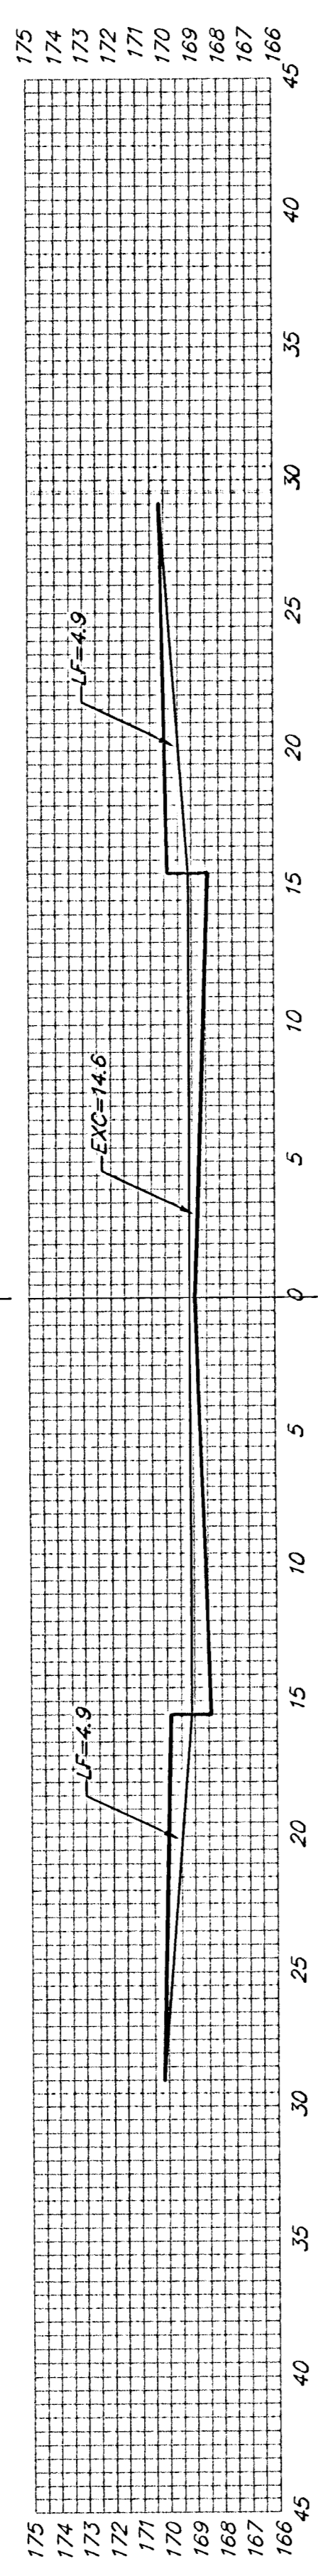


EXC = 27.0
LF = 18.1
CF = 0.0
50.00'

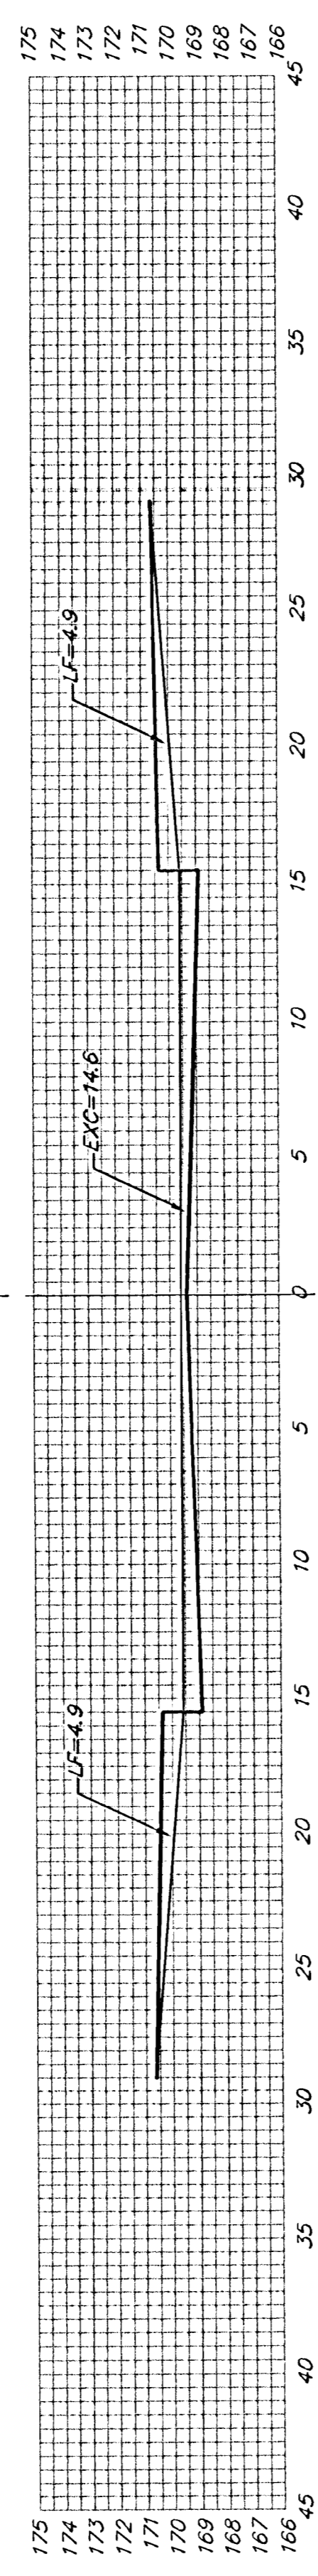


EXC = 27.0
LF = 18.1
CF = 0.0
50.00'

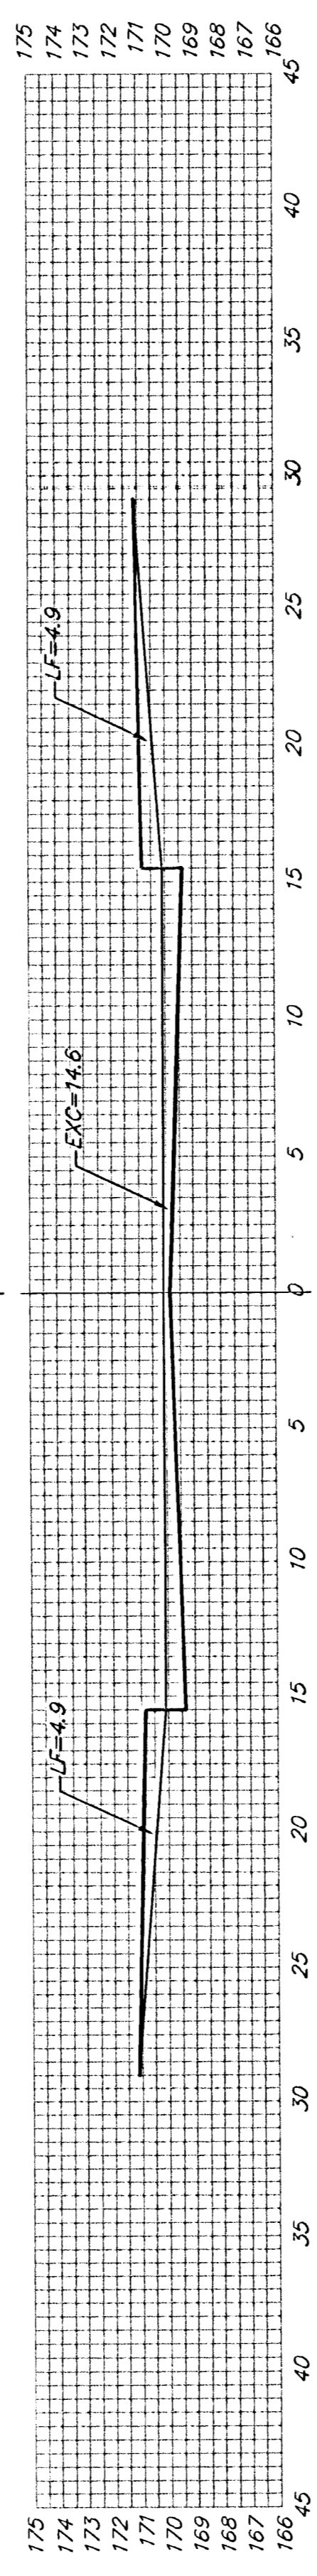


EXC = 27.0
LF = 18.1
CF = 0.0
50.00'

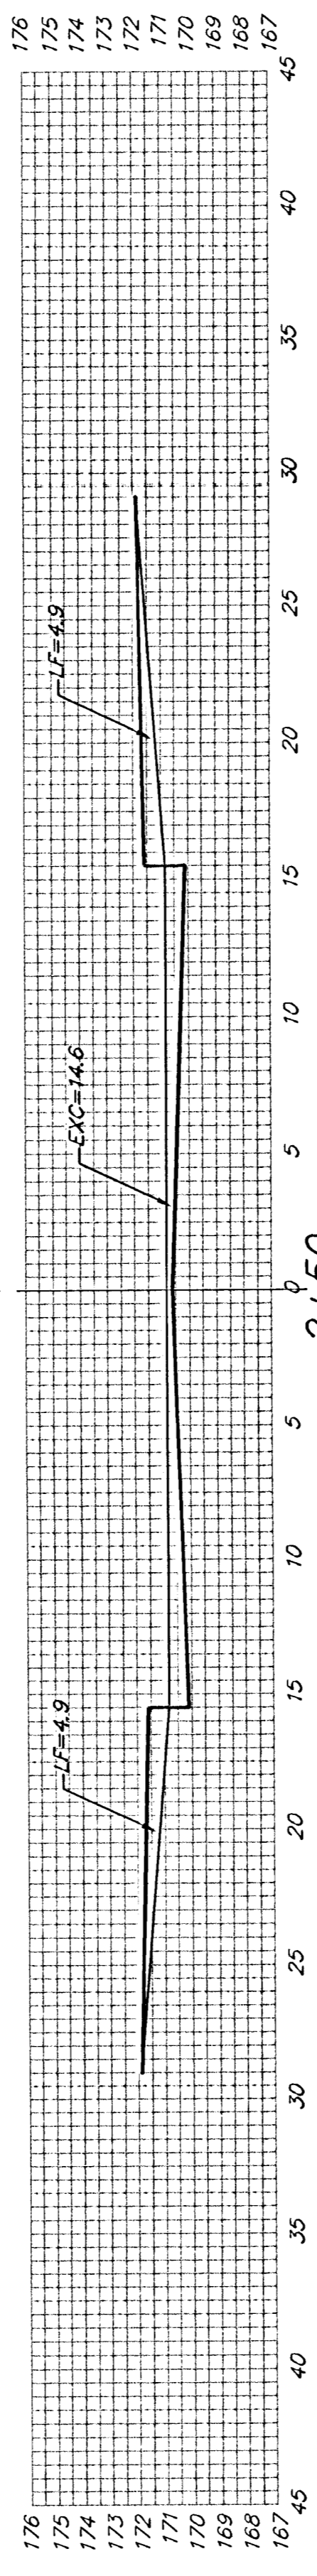


EXC = 27.0
LF = 18.1
CF = 0.0
67.19'

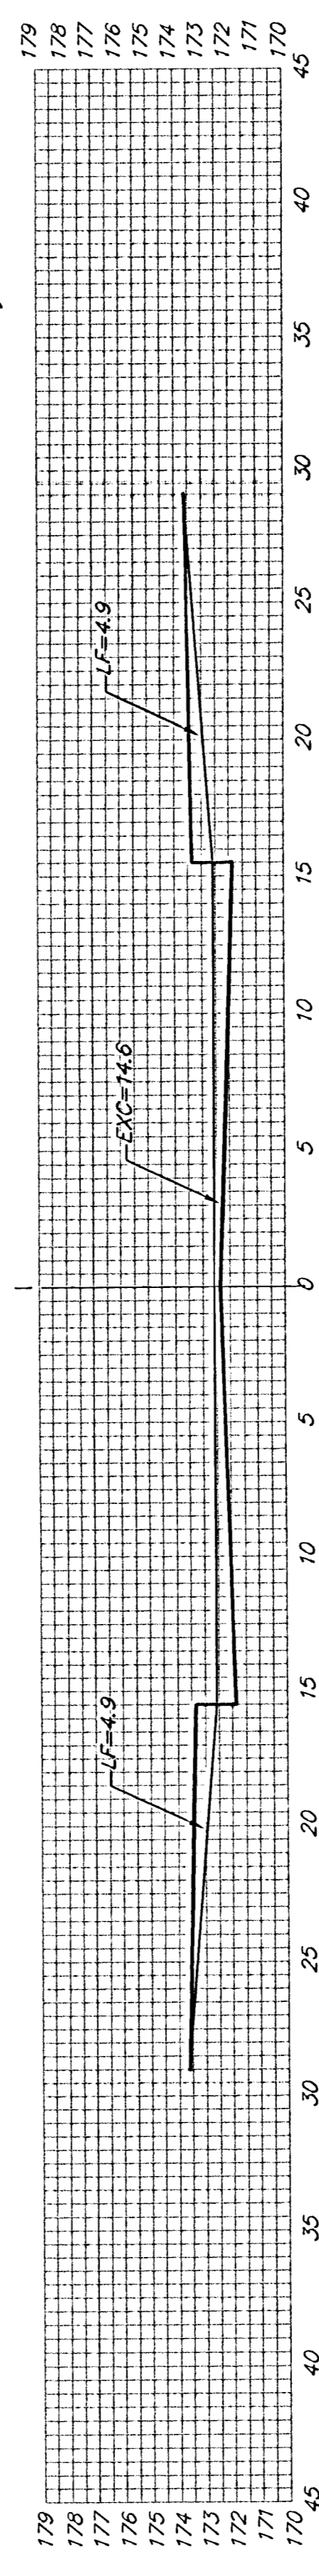


EXC = 27.0
LF = 18.1
CF = 0.0
50.00'

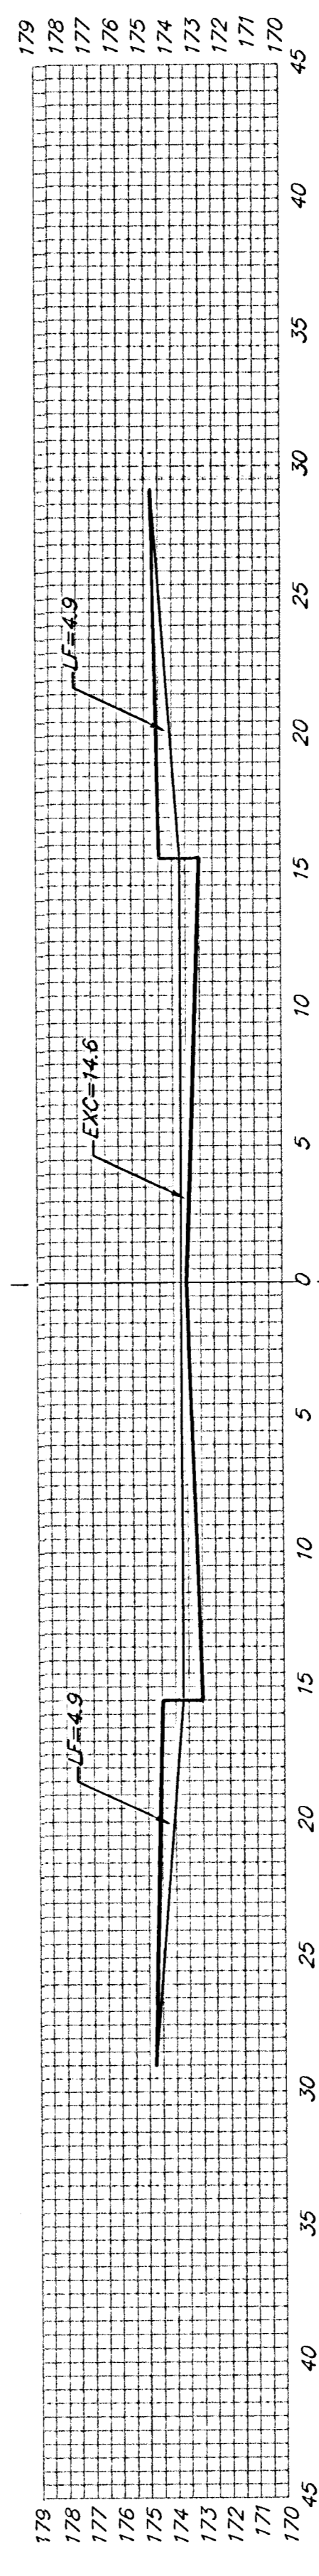

EXC = 27.0
LF = 18.1
CF = 0.0
56.01'

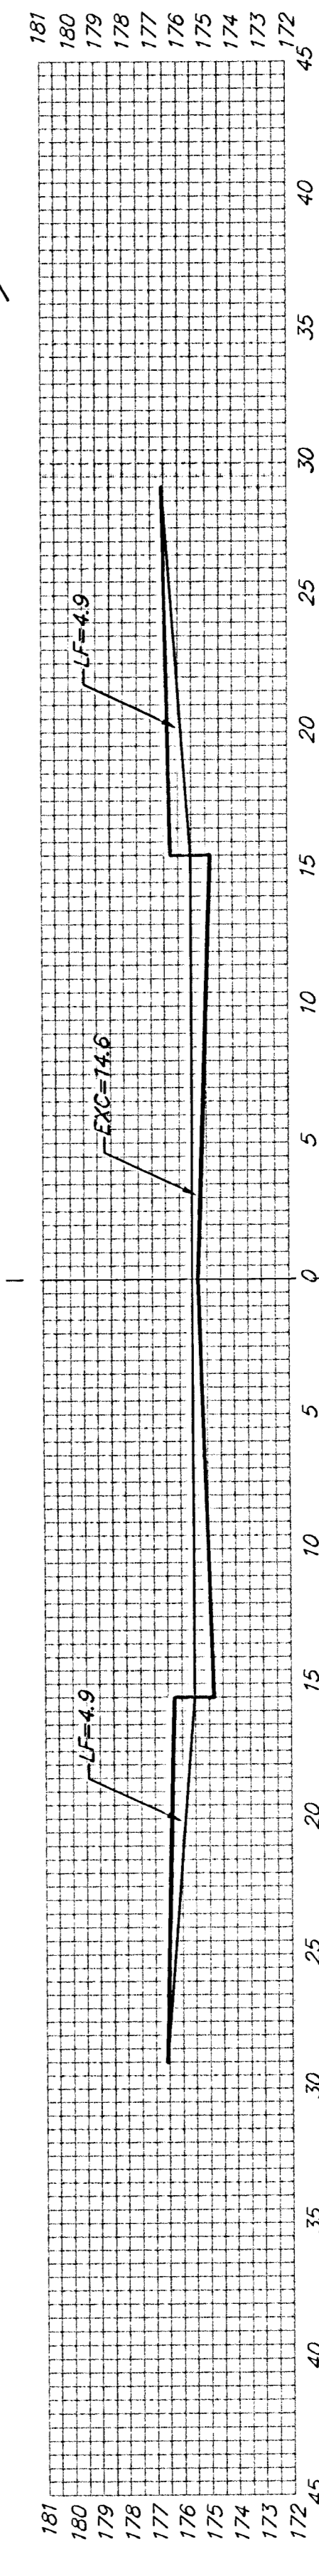

EXC = 37.3
LF = 25.0
CF = 0.0
68.89'

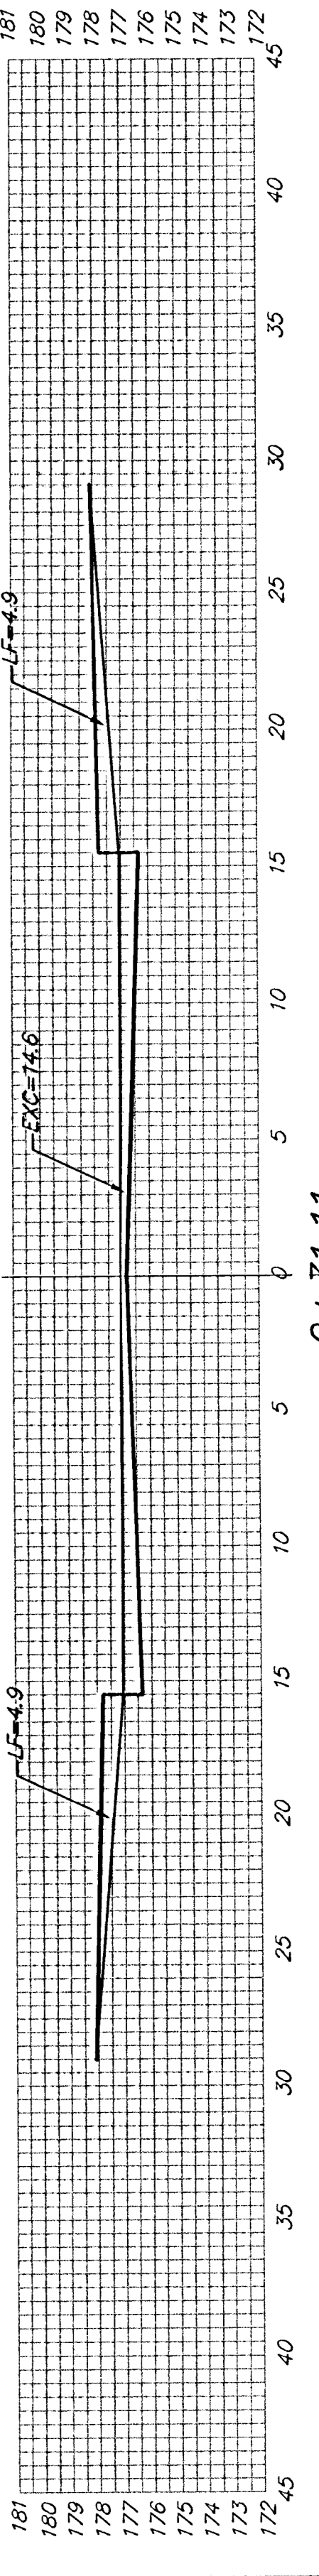

EXC = 37.3
LF = 25.0
CF = 0.0

0+31.11
BLUEGRASS CT.

Sheet Totals:
Excavation = 252.8 C.Y.
Loose Fill = 169.7 C.Y.
Compacted Fill = 0.0 C.Y.

BAUGHMAN COMPANY P.A.
ENGINEERING, SURVEYING, & PLANNING
316-282-7271 • 315 ELLIS • WICHITA, KANSAS 67211

PROJECT NUMBER
472-83143

REV.
SHEET
32
32