



5+98.60

15.00' $\begin{matrix} EXC = 3.8 \\ LF = 3.9 \\ CF = 0.0 \end{matrix}$

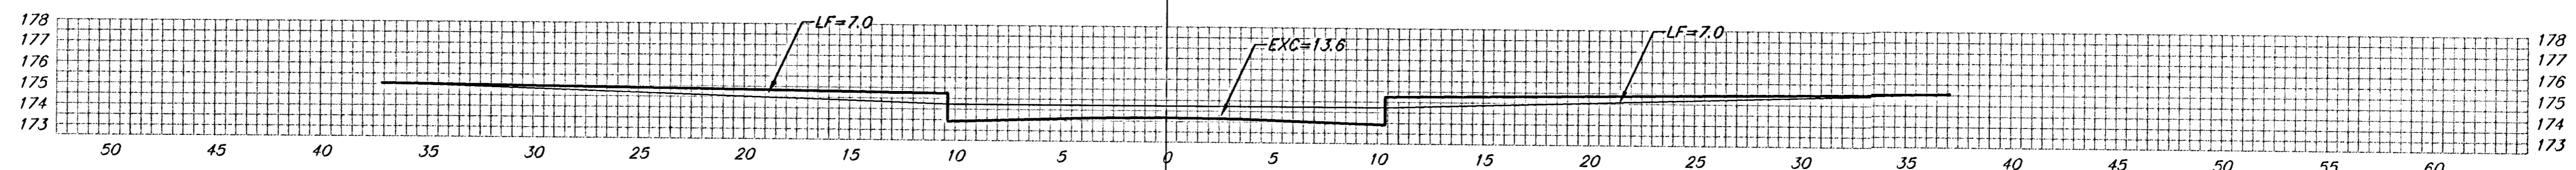


5+83.60

20.00' $\begin{matrix} EXC = 10.4 \\ LF = 8.1 \\ CF = 2.0 \end{matrix}$

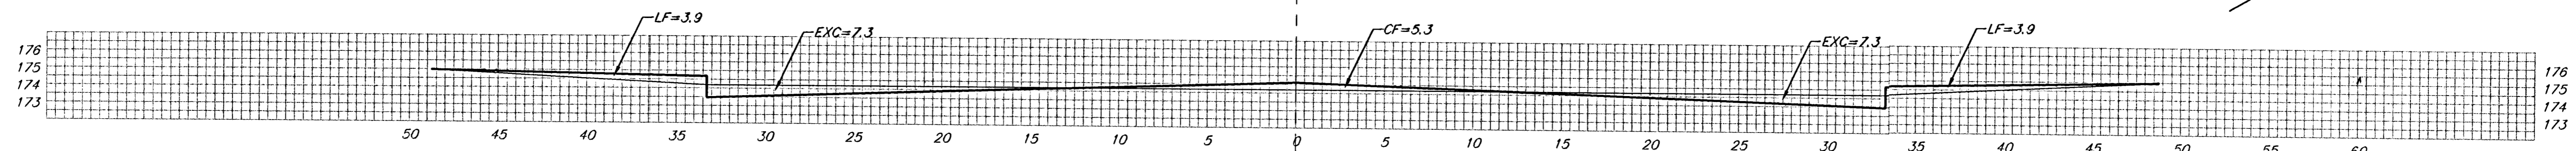


5+63.60

15.00' $\begin{matrix} EXC = 8.2 \\ LF = 4.3 \\ CF = 3.2 \end{matrix}$

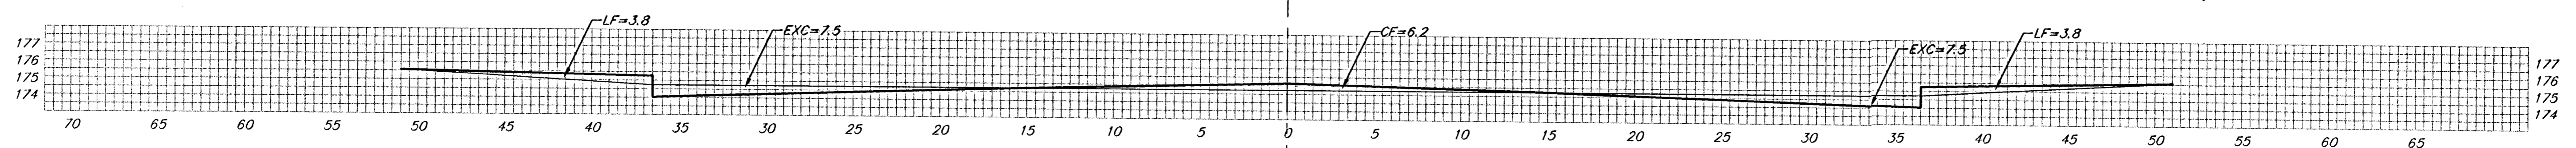

5+48.60

24.99' $\begin{matrix} EXC = 14.1 \\ LF = 7.9 \\ CF = 3.2 \end{matrix}$

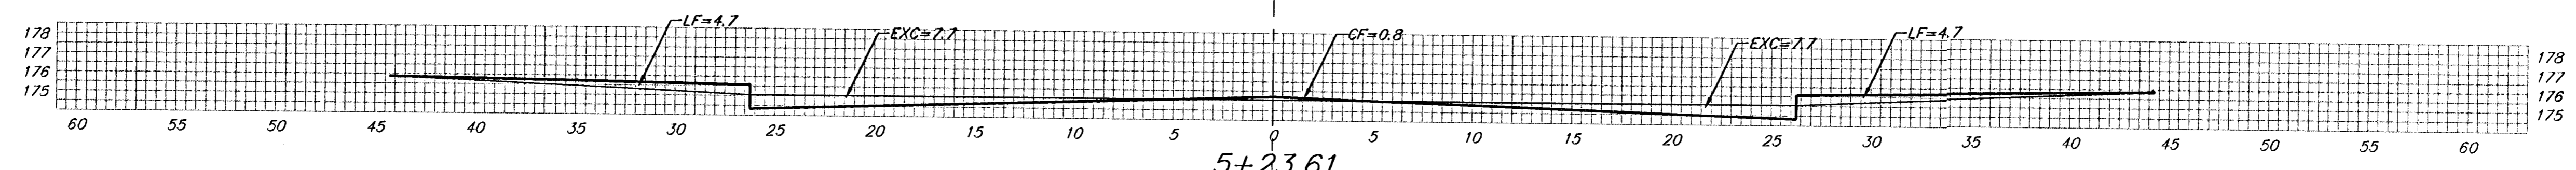

5+23.61

25.00' $\begin{matrix} EXC = 13.9 \\ LF = 8.9 \\ CF = 0.4 \end{matrix}$

BLUEGRASS CT.

Sheet Totals:
 Excavation = 50.4 C.Y.
 Loose Fill = 33.0 C.Y.
 Compacted Fill = 8.8 C.Y.

BAUGHMAN COMPANY P.A.		REV.
ENGINEERING, SURVEYING, & PLANNING		
316-262-7271 • 319 ELLIS • WICHITA, KANSAS 67211		
PROJECT NUMBER	472-83143	SHEET
		30
		32