


INDEX OF SHEETS

- SHEET NO.: 1 TITLE SHEET
2 TYPICAL SECTIONS AND GENERAL NOTES
3 TRAFFIC SIGN DETAILS

STATE OF KANSAS
DEPARTMENT OF TRANSPORTATION

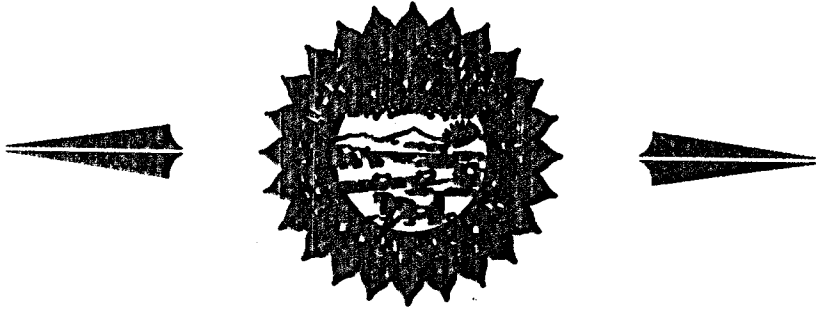

KLINK 1R RESURFACING FY 2006

US-54/US400 (KELLOGG) 87 U-2031-01 FROM 119TH ST. W. TO 111TH ST. W

CONCRETE PAVEMENT REPAIR
ASPHALT SHOULDER REPAIR
DIAMOND GRINDING


ESTIMATE OF QUANTITIES

ITEM	DESCRIPTION	QUANTITY	UNIT
1*	REINF. CONC. PAVEMENT REPAIR (10")	875	SY.
2*	ASPHALT SHOULDER REPAIR (6")	2726	SY.
3*	DIAMOND GRINDING	6,430	SY.
4*	6" YELLOW THERMOPLASTIC PVMT MKGS	1800	LF.
5*	6" WHITE THERMOPLASTIC PVMT MKGS	2250	LF.
6*	TRAFFIC CONTROL	1	LS.

* PARTICIPATING ITEMS

CITY OF WICHITA, SEDGWICK COUNTY, KANSAS
POPULATION = 304,011

STA. 0+00, 349' E OF
MARKER 207.8 BEGIN
PROJECT NO. 87-U-2031-01
KLINK 1R RESURFACING
© 119TH ST W

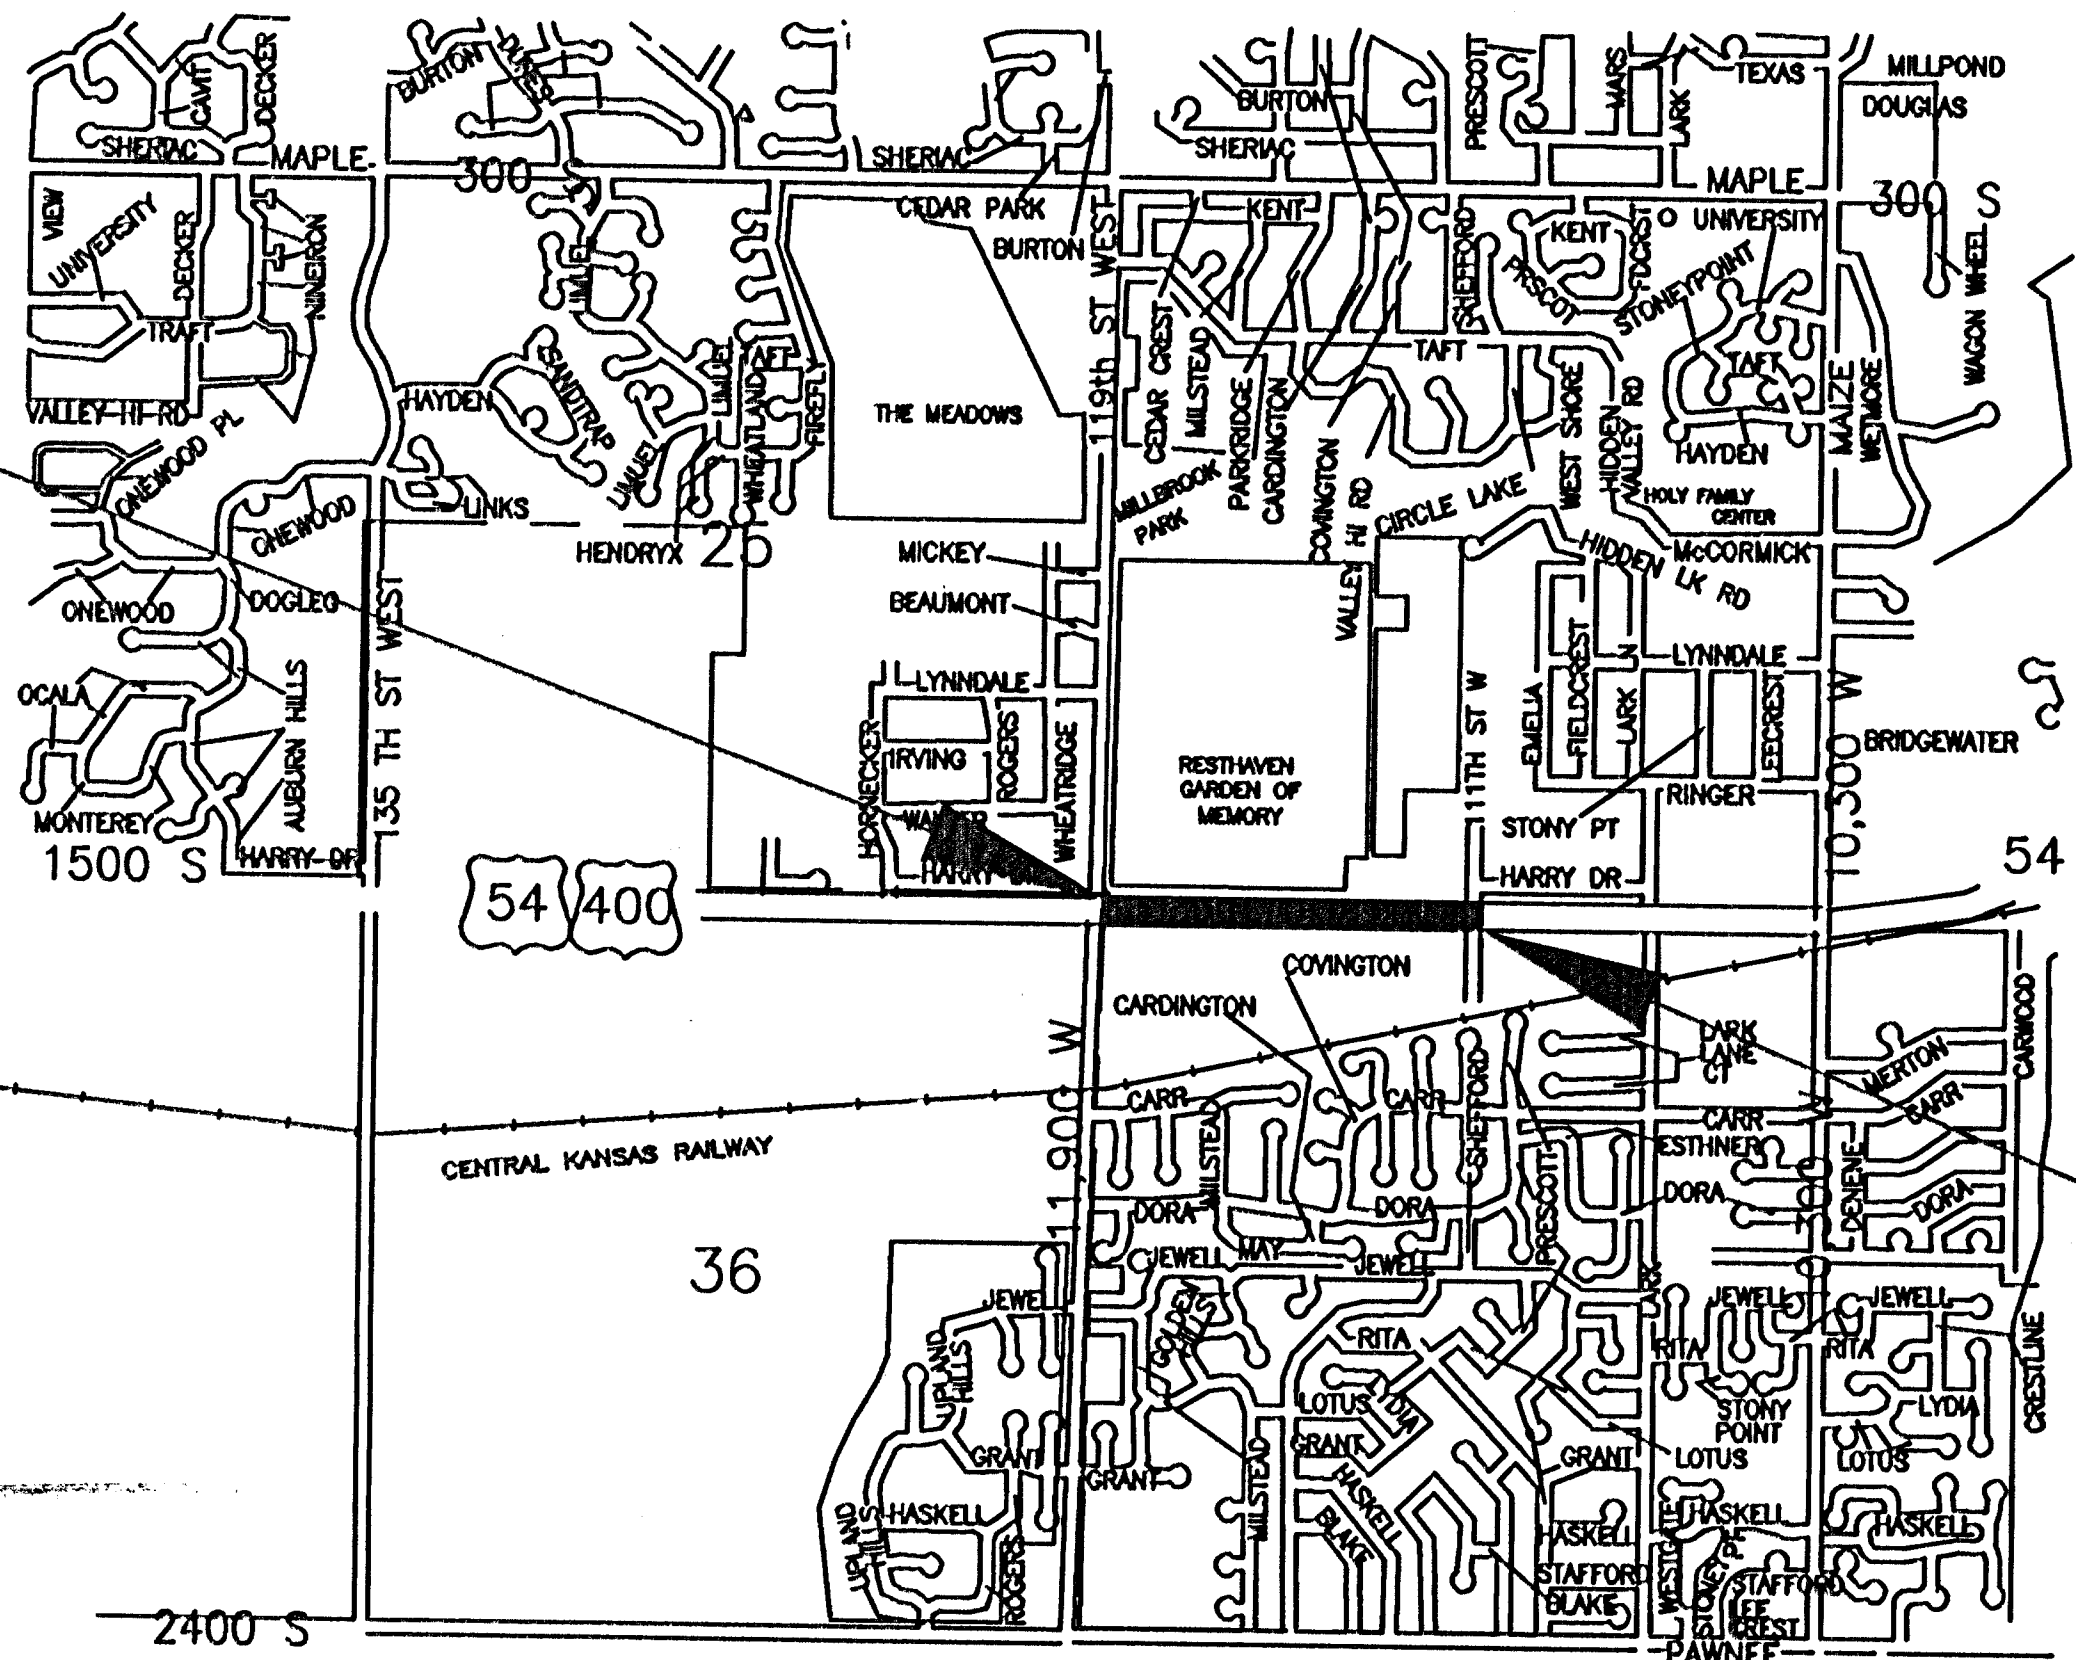


NOTE: TRAFFIC TO BE CARRIED THROUGH CONSTRUCTION.

STA. 19+53, 190' E OF
MARKER 208.2 END
PROJECT NO. 87-U-2031-01
KLINK 1R RESURFACING
© 111TH ST W

DESIGN DESIGNATION

KELLOGG (US 54/400)
AADT (2002) = 25,725
Posted Speed Limit = 50 MPH

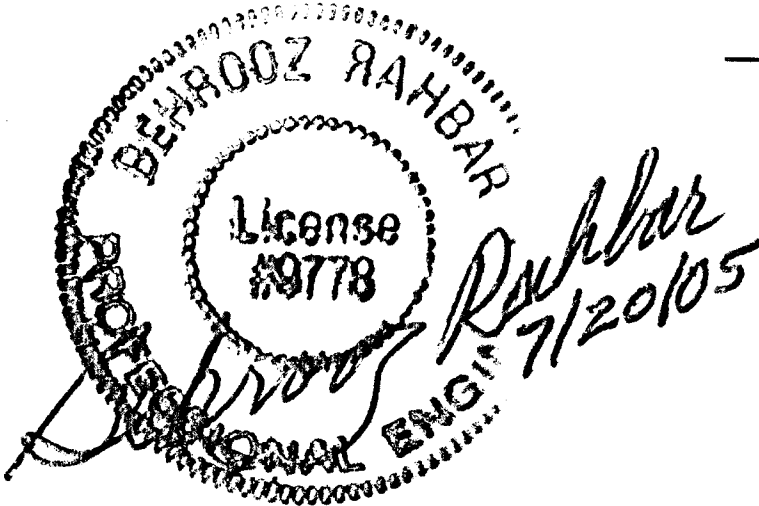

GROSS LENGTH OF PROJECT	1953 FT.
EXCEPTIONS	0.00
ADDITIONS	0.00
NET LENGTH OF PROJECT	1953 FT.
NET LENGTH OF BRIDGES	0.00 FT.
NET LENGTH OF ROAD	1953 FT.

APPROVED-DATE	
JAMES ARMOUR, P.E. CITY ENGINEER CITY OF WICHITA, SEDGWICK COUNTY, KANSAS	
THE CITY OF WICHITA KELLOGG (U.S. 54/400) FROM 119TH ST. W. TO 111TH ST. W.	
JAMES L. ARMOUR P.E. - CITY ENGINEER	
ENGINEER: B. RAHBAR	DRAWN BY: J. LONG
PROJECT NUMBER 472-84160	INDEX CODE 132718
DATE MAR. 2005	SHEET 1 OF 3