




WICHITA, KANSAS


Pool Improvements

COLLEGE HILL PARK


2021

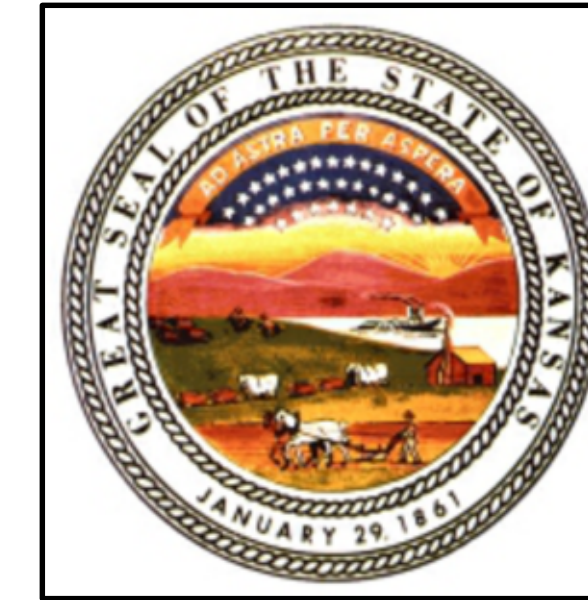


CITY OF WICHITA
 Project Number 482-11046
 Org. Code 44002018
 Munis Number R8020

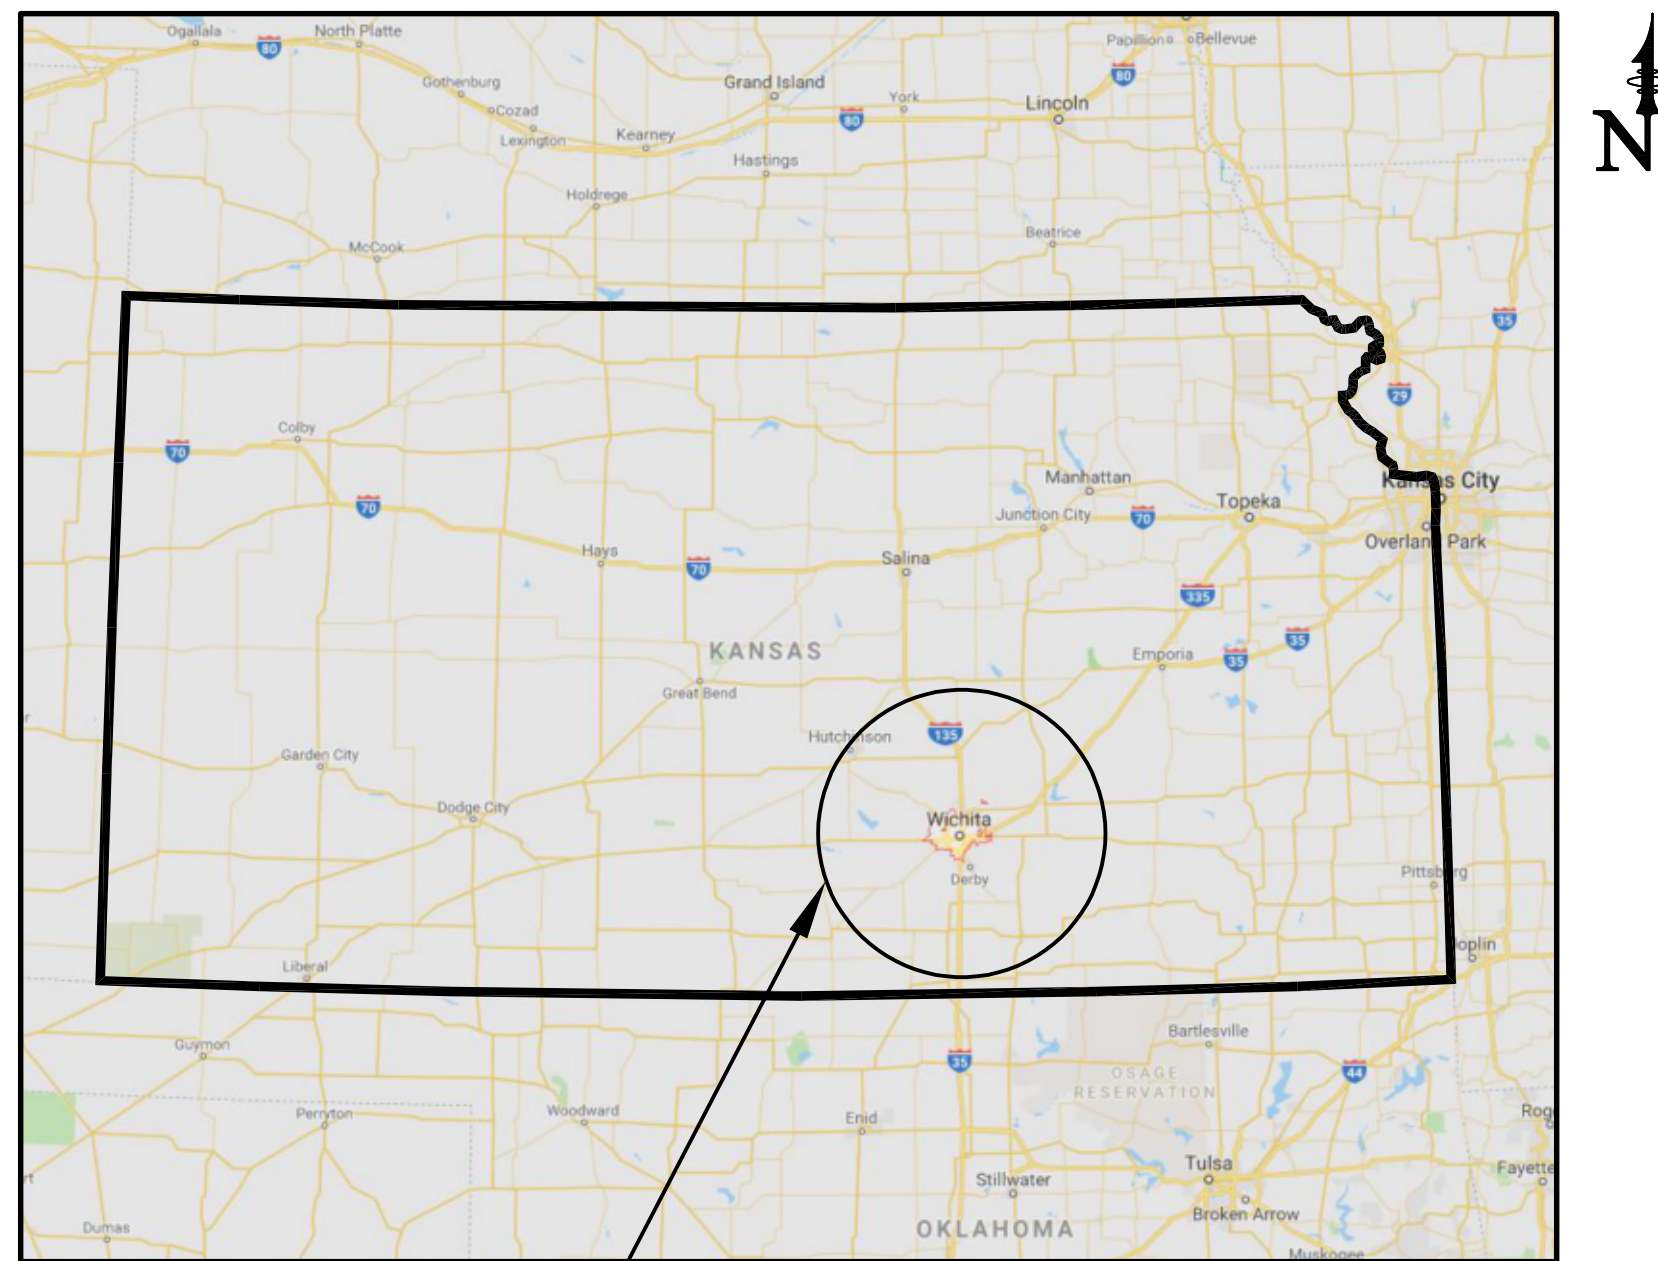

PROJECT AREA

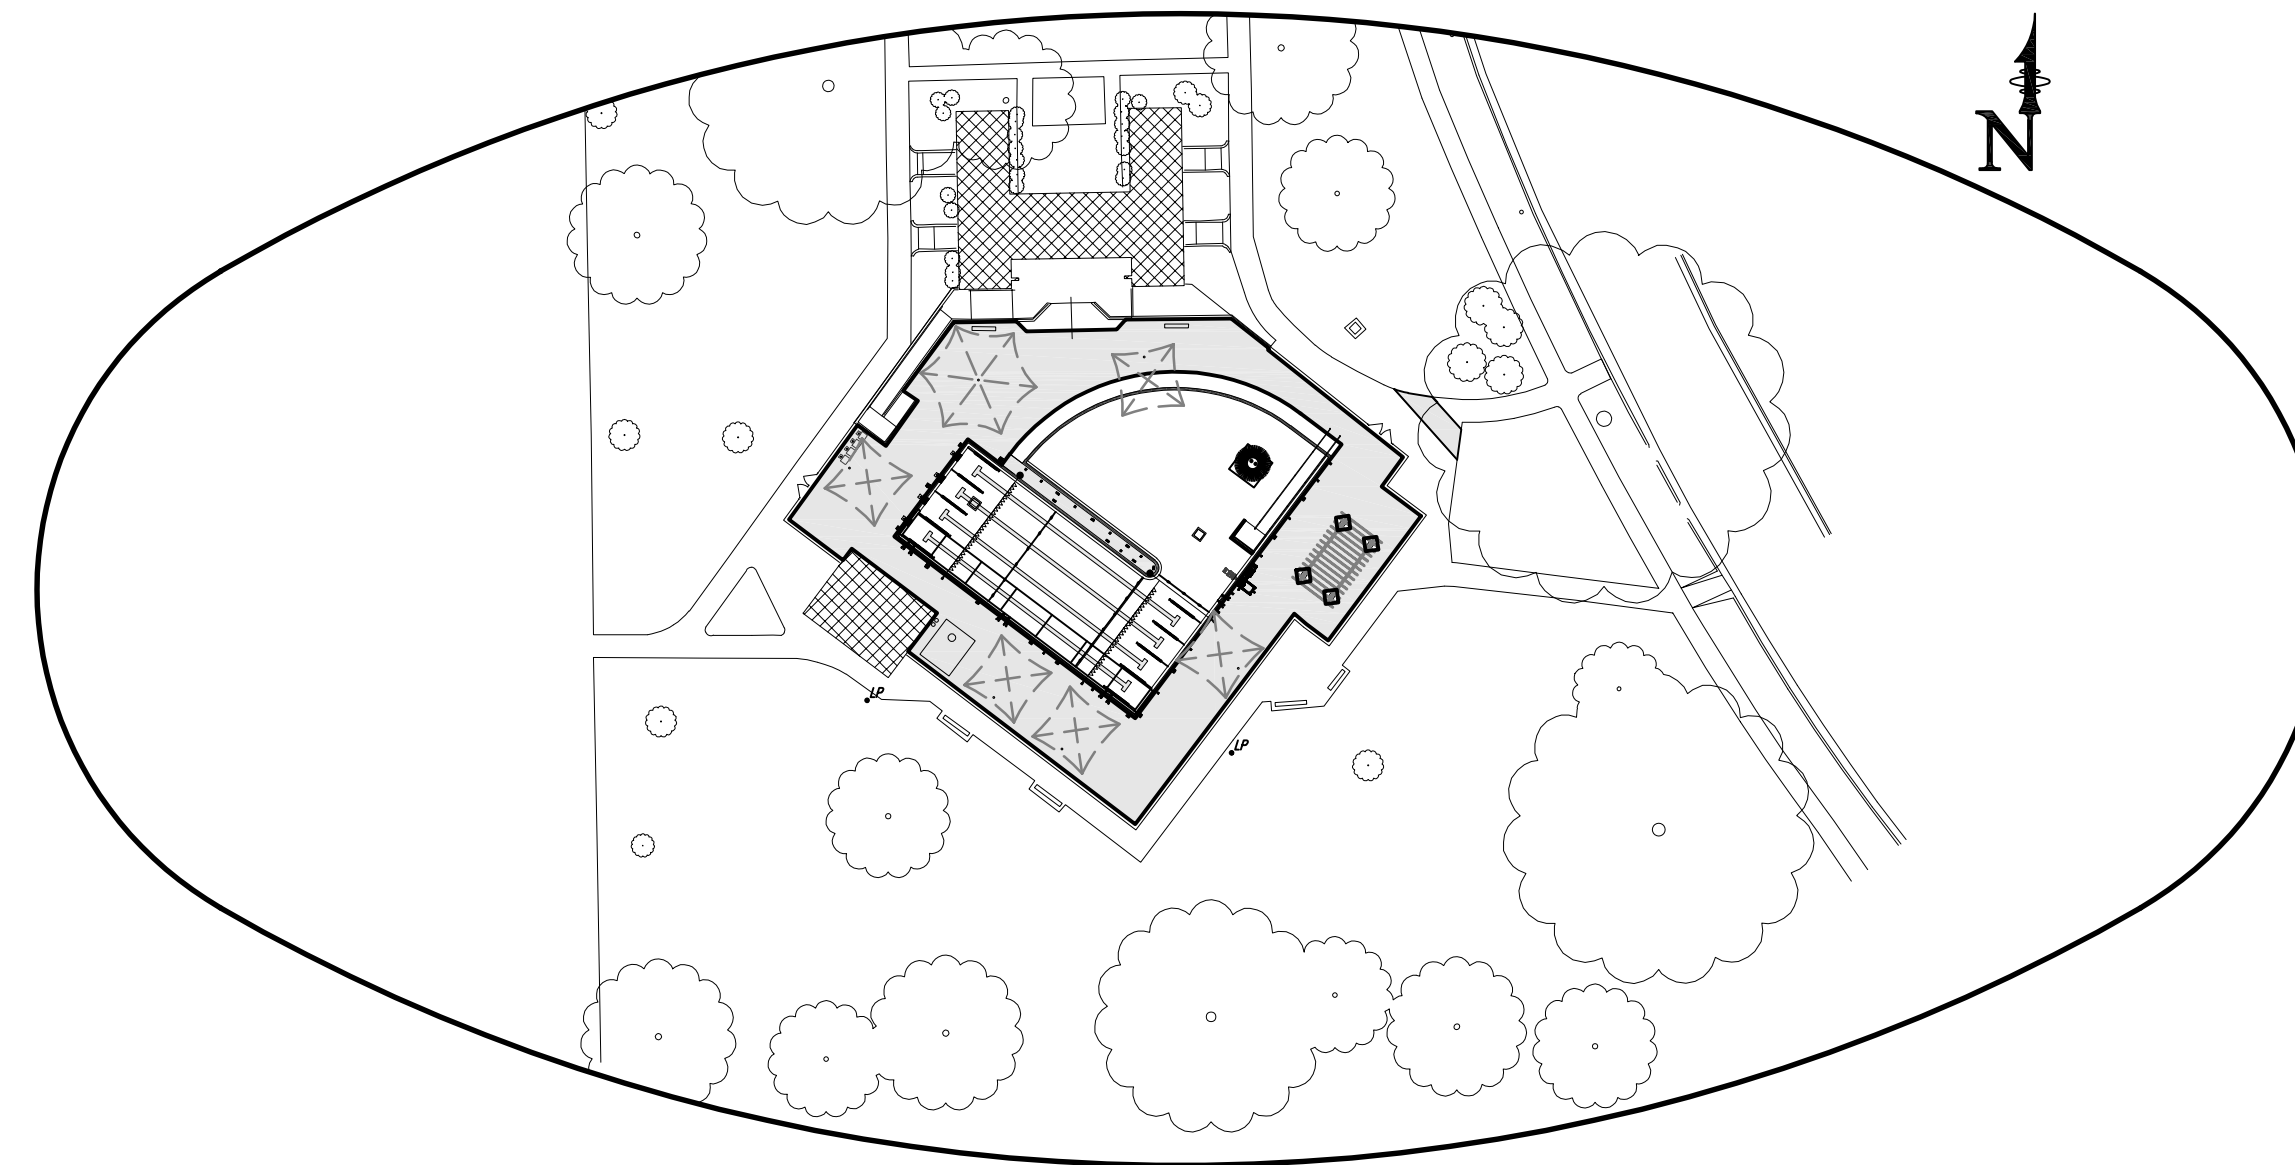

POOL LAYOUT

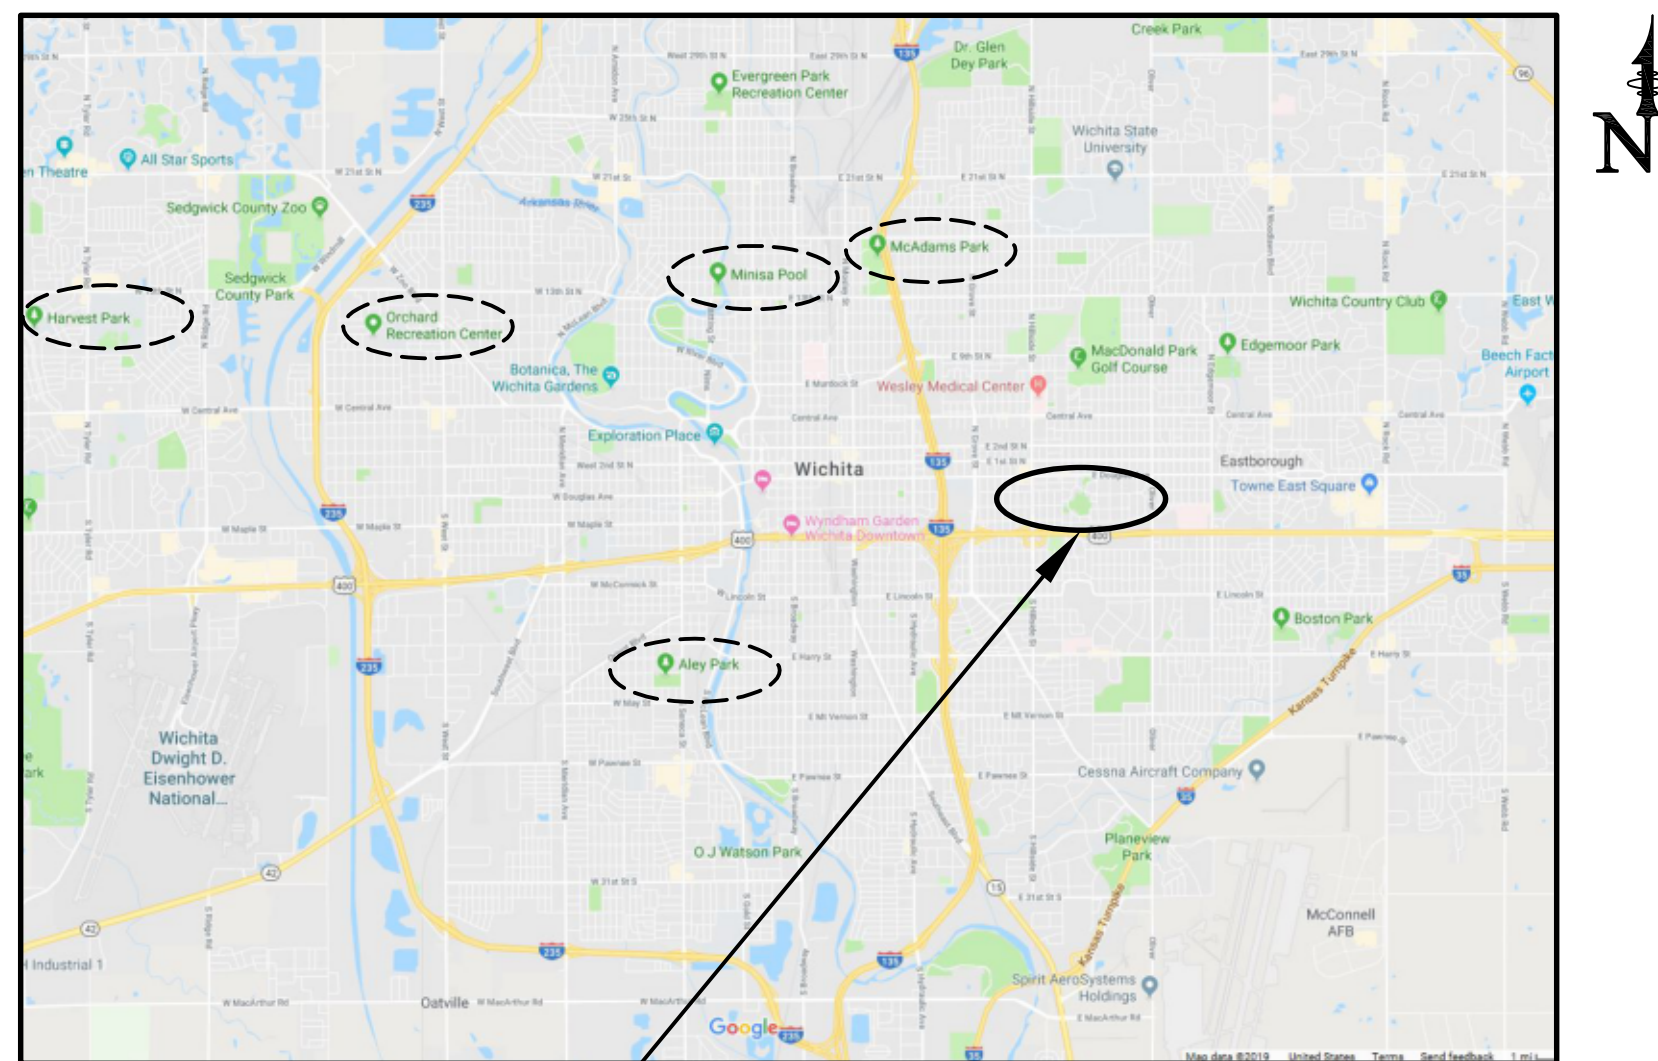

PROJECT LOCATION
 304 South Circle Drive
 Wichita, KS 67218

SHEET INDEX	
---	COVER SHEET
SV-01	EXISTING CONDITIONS
SP-D1	EXISTING POOL DEMO PLAN
SP-P0	POOL AREA KEY NOTES AND DATA
SP-P1	POOL PLAN
SP-P2	POOL SECTIONS
SP-PM1	POOL MECHANICAL PLAN
SP-PM2	POOL AREA DETAILS
SP-PM3	POOL AREA DETAILS
SP-PM4	POOL AREA DETAILS
SP-F0	FILTER AREA IMPROVEMENT KEY NOTES AND DATA
SP-F1	FILTER AREA DEMO PLAN AND PLAN SECTION
SP-F2	FILTER AREA IMPROVEMENT PLAN AND PLAN SECTION
SP-F3	FILTER AREA IMPROVEMENT SECTIONS
SP-F4	FILTER AREA IMPROVEMENT DETAILS
SP-F5	FILTER AREA IMPROVEMENT DETAILS
A100	BATHHOUSE FLOOR PLANS
SP-ME1	SYMBOLS & ABBREVIATIONS
SP-ME2	MEP SITE PLAN
SP-M1	MECHANICAL PLAN, DETAILS & SCHEDULES
SP-P1	PLUMBING PLAN, DETAILS & SCHEDULES
SP-E1	ELECTRICAL PLAN
SP-E2	ELECTRICAL DETAILS
SP-E3	ELECTRICAL DETAILS AND RISER DIAGRAM



AQUATICS Waters Edge Aquatic Design 11205 West 79th Street Lenexa, KS 66214 Tel (913) 438-4338 www.WeDesignPools.com	
SITE-CIVIL PEC - Professional Engineering Consultants 303 South Topeka Wichita, KS 67202 Tel (316) 262-2691 www.PEC1.com	
LANDSCAPE ARCHITECT Landworks Studio 102 South Cherry Street, 2nd Floor Olathe, KS 66061 Tel (913) 780-6707 www.LandworksStudio.com	
BUILDING ARCHITECT Urban Prairie Architectural Collaborative, P.C. 4523 Mercier Street Kansas City, MO 64111 Tel (816) 304-7416 www.UrbanPrairieKC.com	
MECHANICAL-ELECTRICAL-PLUMBING Hoss & Brown Engineers, Inc. 11205 West 79th Street Lenexa, KS 66214 Tel (913) 362-9090 www.H-BE.com	