




**A "MURIATIC ACID" FEED SYSTEM DETAIL**  
N.T.S.

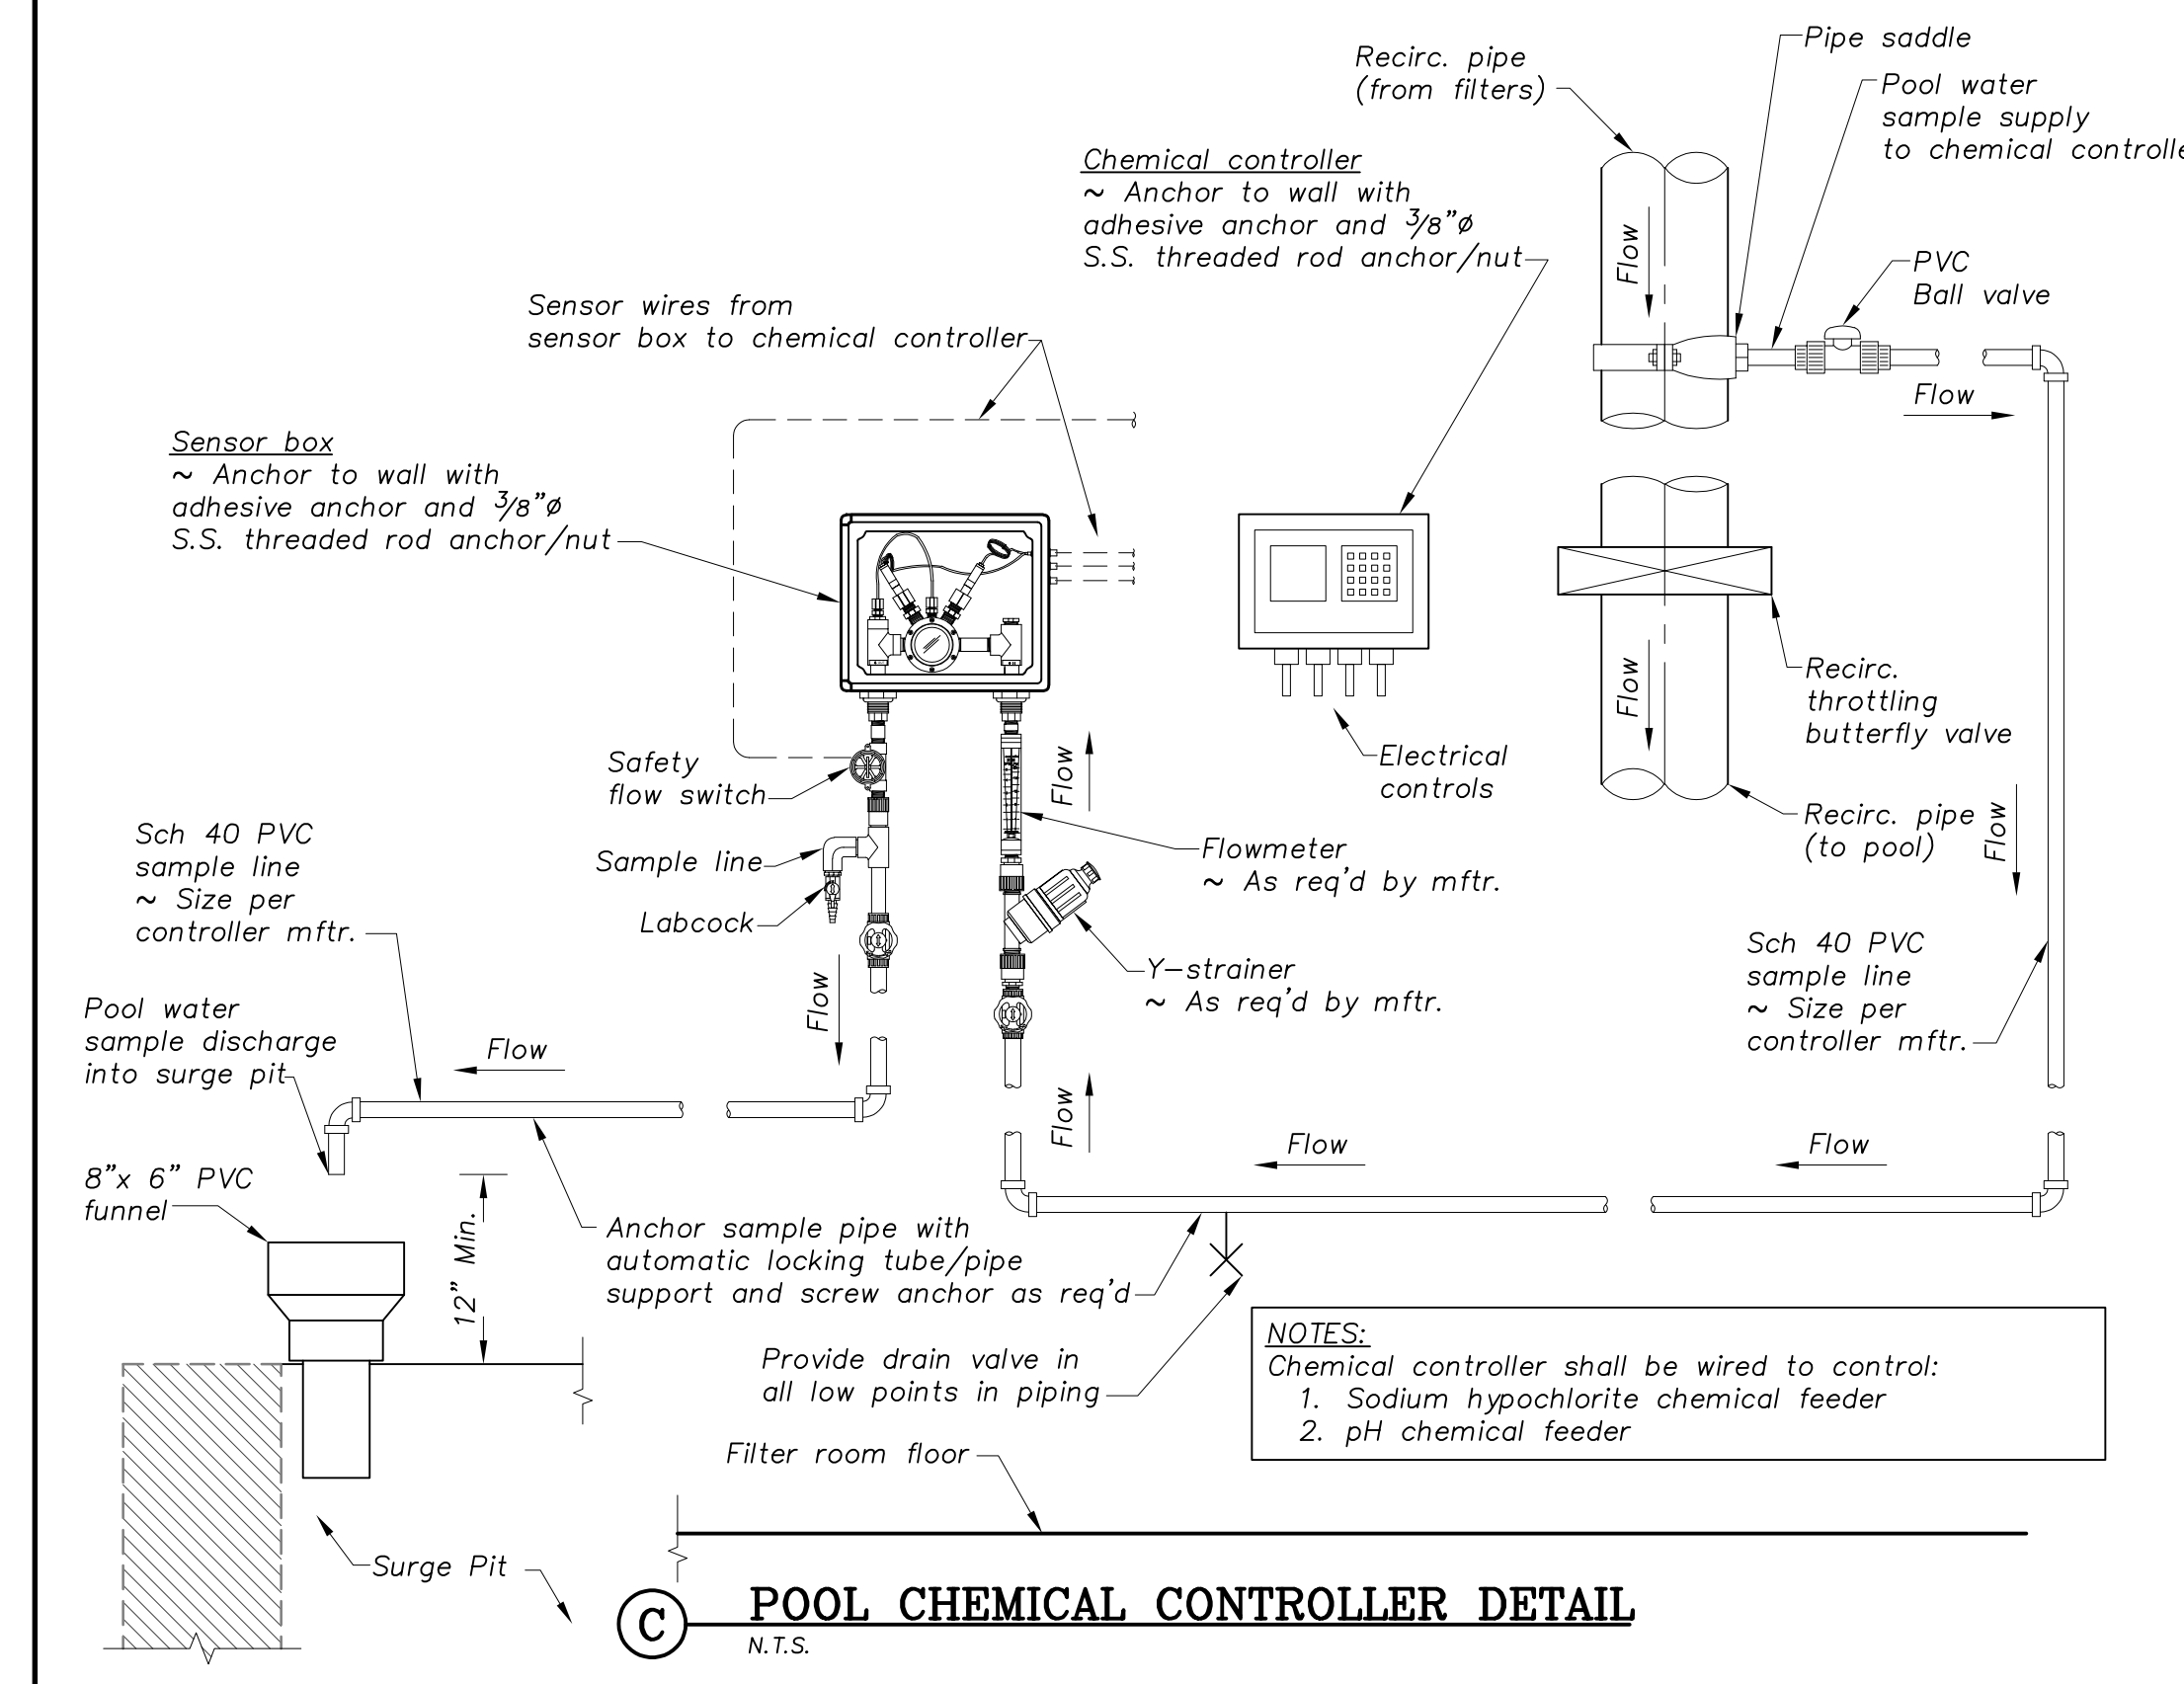


**C POOL CHEMICAL CONTROLLER DETAIL**  
N.T.S.

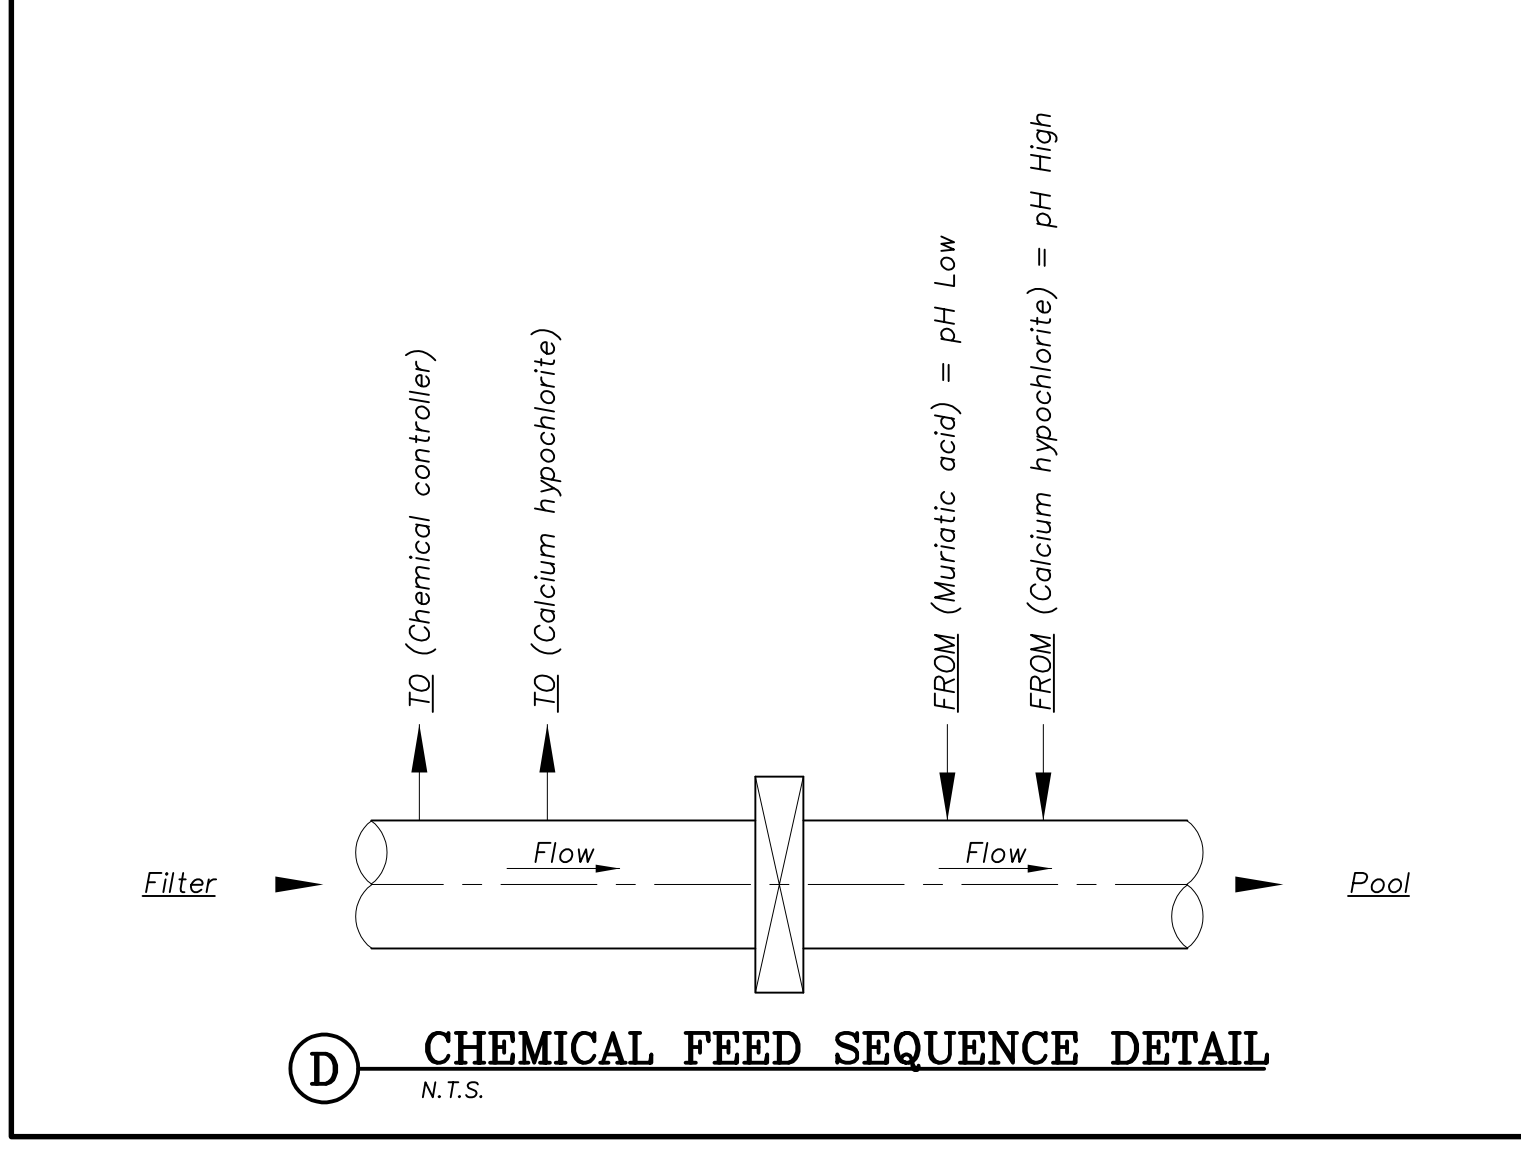

**D CHEMICAL FEED SEQUENCE DETAIL**  
N.T.S.

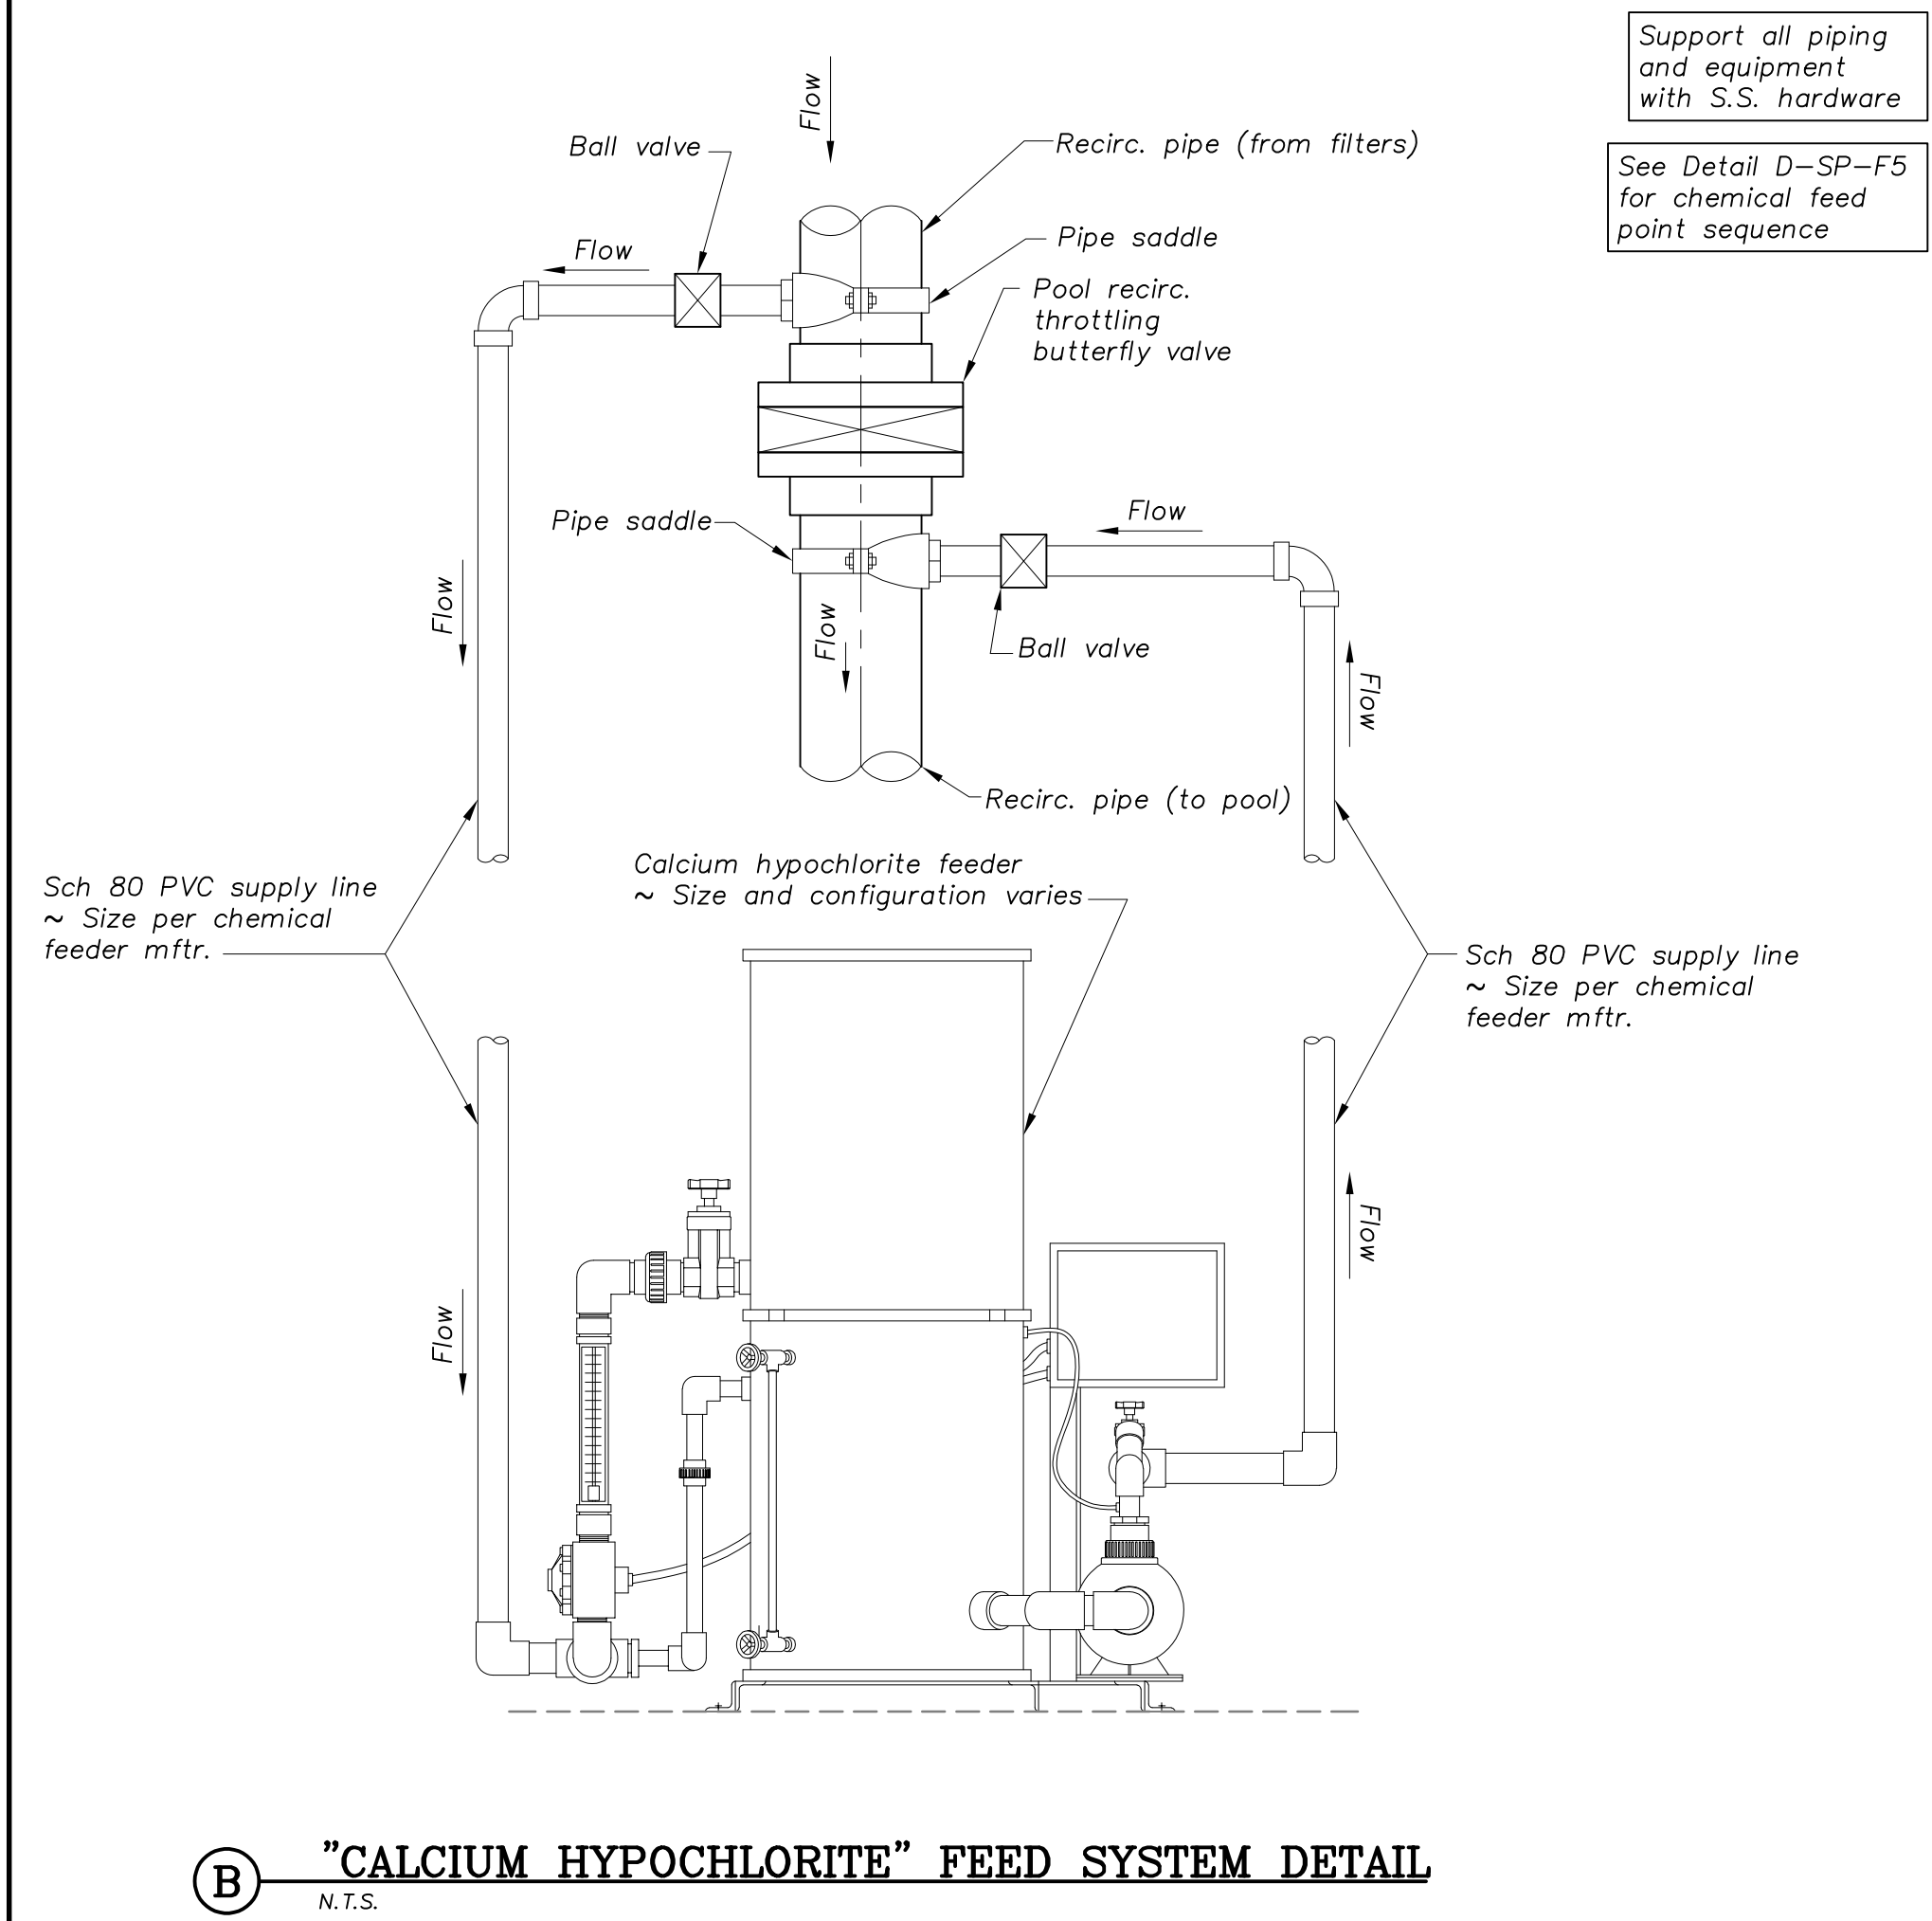

**B "CALCIUM HYPOCHLORITE" FEED SYSTEM DETAIL**  
N.T.S.

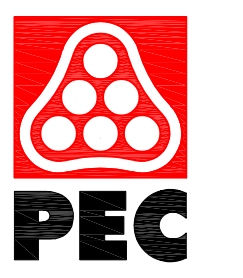

**WICHITA, KANSAS**  
Pool Improvements  
**COLLEGE HILL PARK**



Jeff Bartley—ENGINEER  
LICENSE #15116  
Date: 09-27-21 Job #: 18-512  
Drawn: CJB Checked: JAB

Issue: CONSTRUCTION DOCUMENTS

**FILTER AREA  
IMPROVEMENT  
DETAILS**

**SP-F5**