


FAWN GROVE

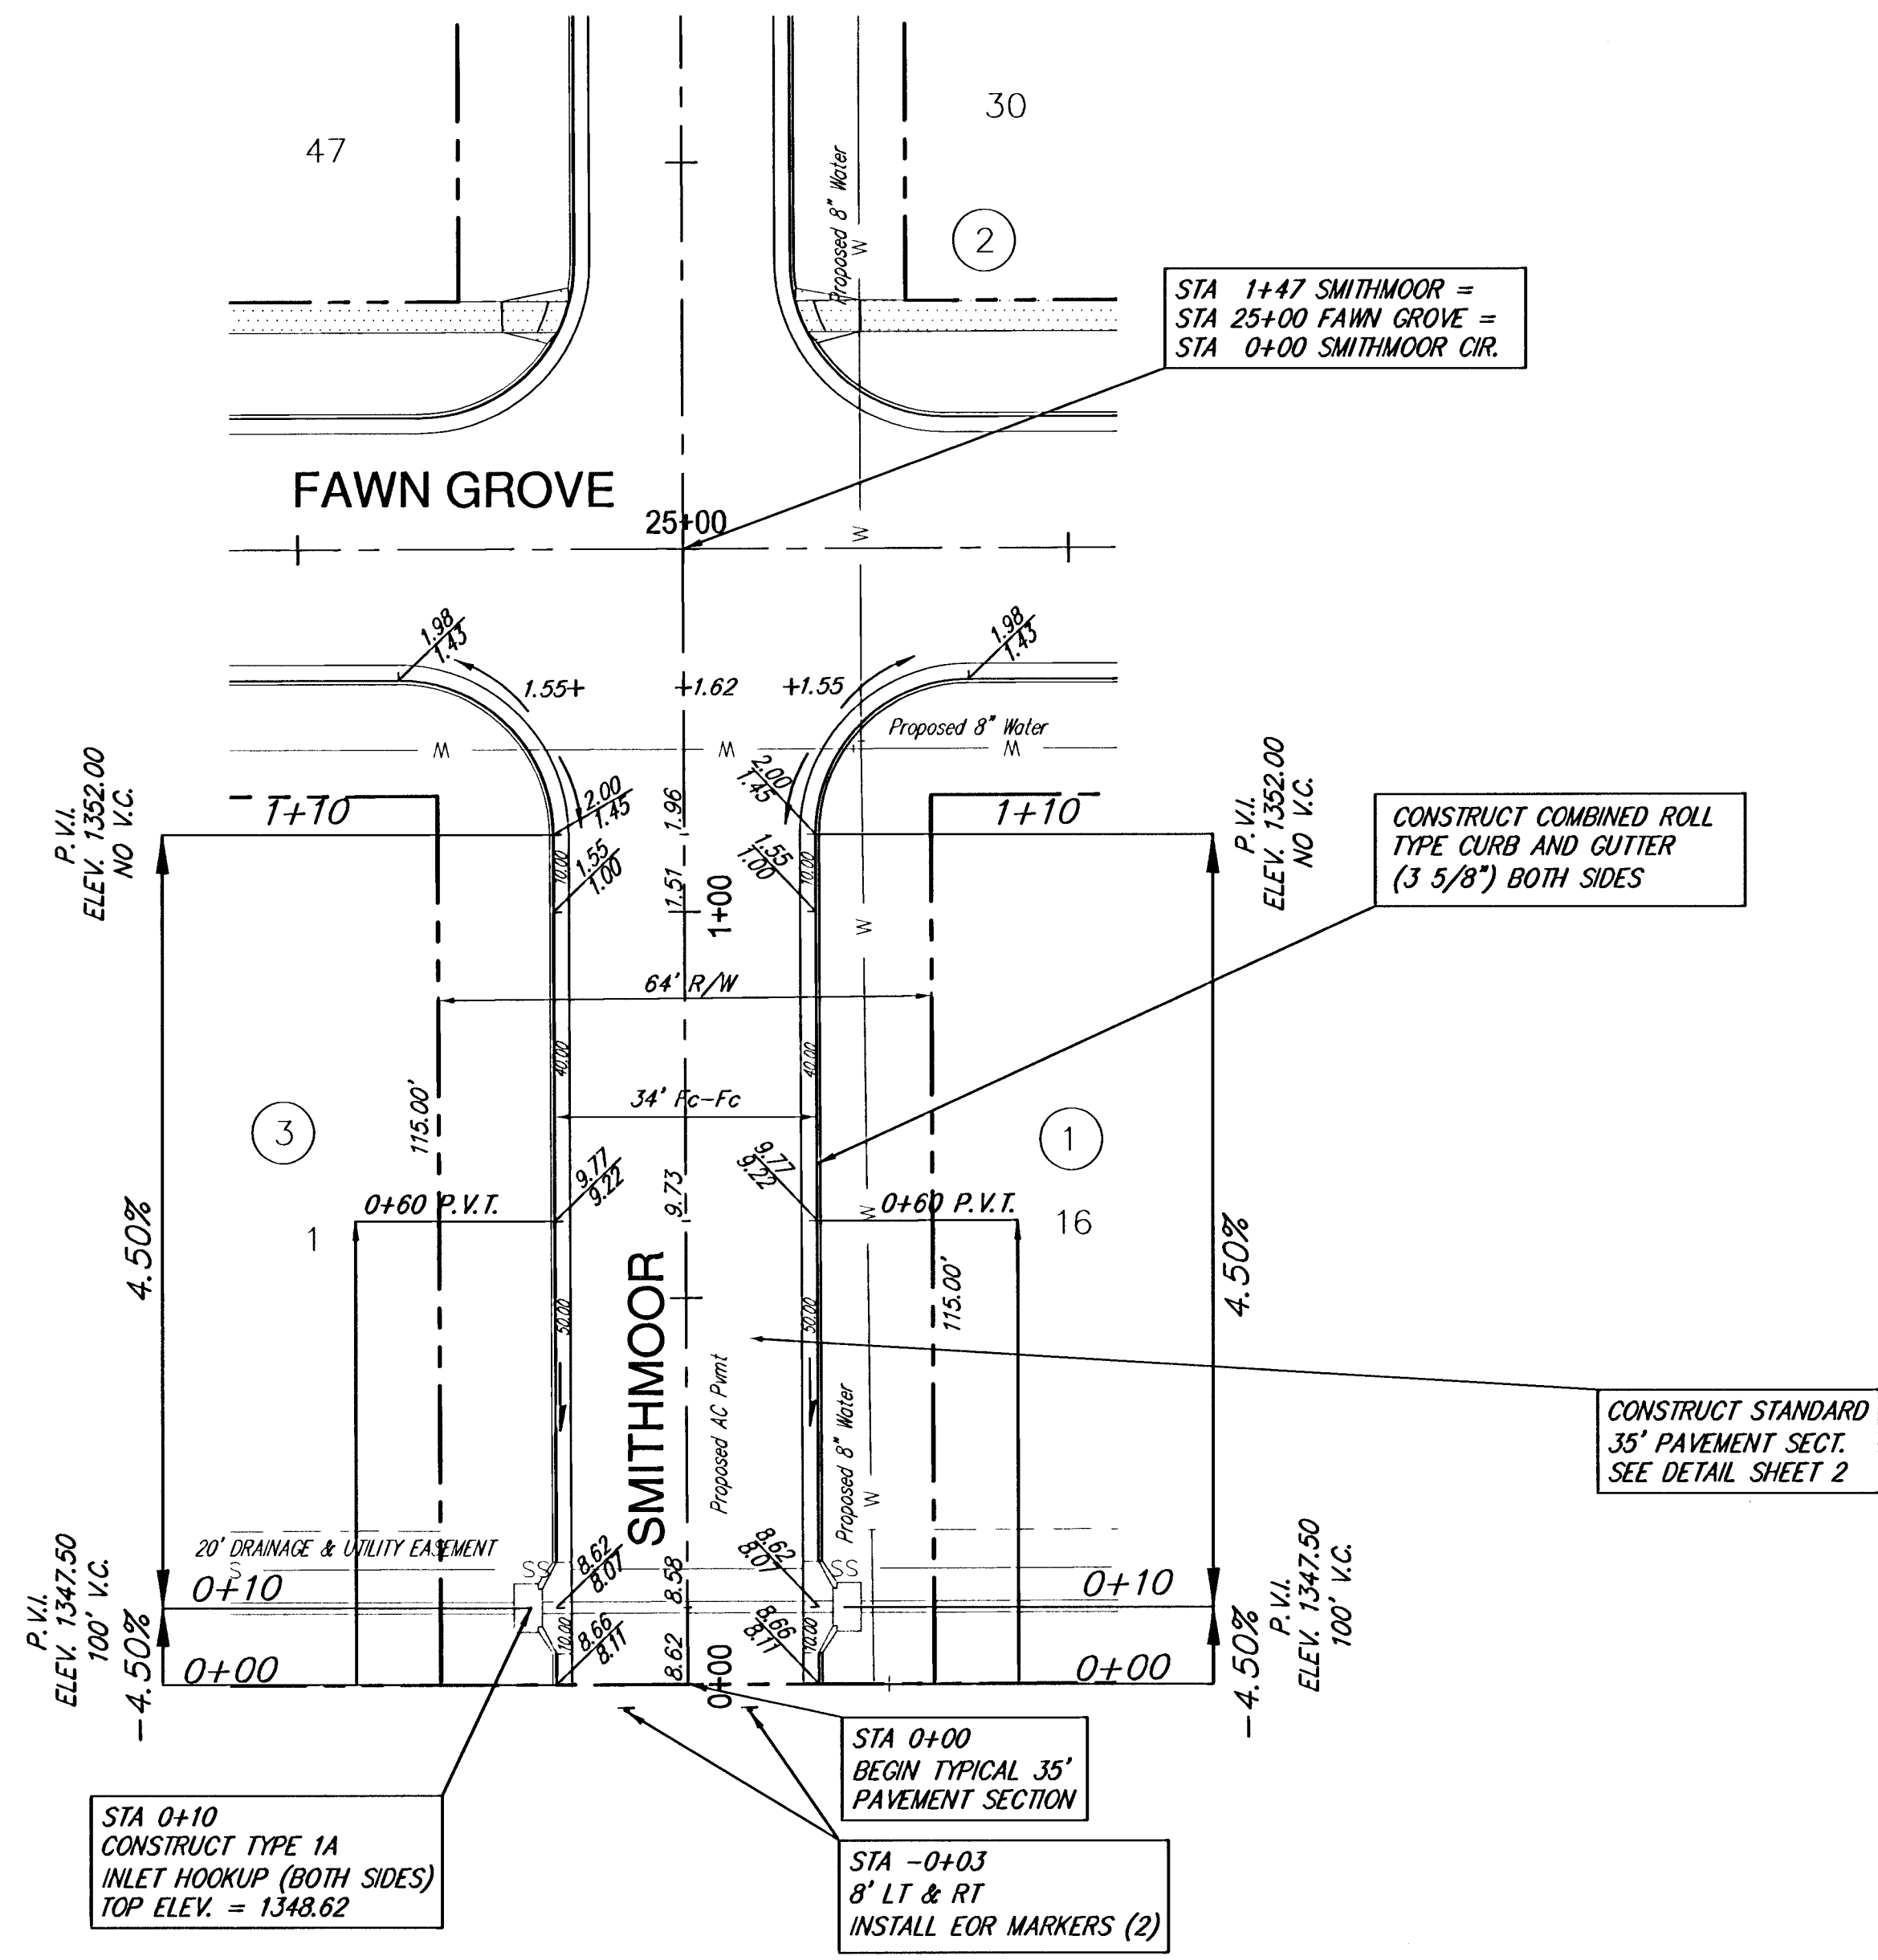

SCALE 1" = 20'
IRON = •

FAWN GROVE AT SUNSET LAKES Smithmoor WICHITA, KANSAS		DESIGN EG	REF. JOB 27086
 Ruggles & Bohm, P.A. Engineering, Surveying, Land Planning		DRAWN RLS	
924 North Main Wichita, Kansas 67203 www.rbkansas.com		REVIEW UTILITY	SHEET 10 OF 32
(316) 264-8008 (316) 264-4621 fax E-mail: info@rbkansas.com		DATE Oct. 17, 2005	
DRAWING FILE paving {SMITHMOOR}	PROJECT NUMBER 472-84285		