



50.00'
 EXC = 4.4
 LF = 61.4
 CF = 23.8

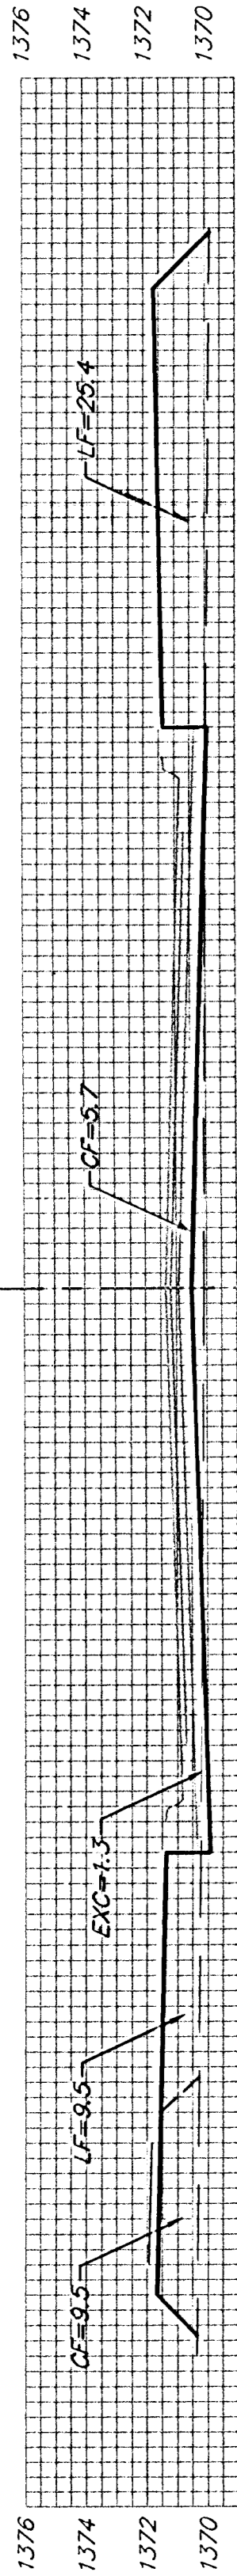


50.00'
 EXC = 1.2
 LF = 69.1
 CF = 37.2

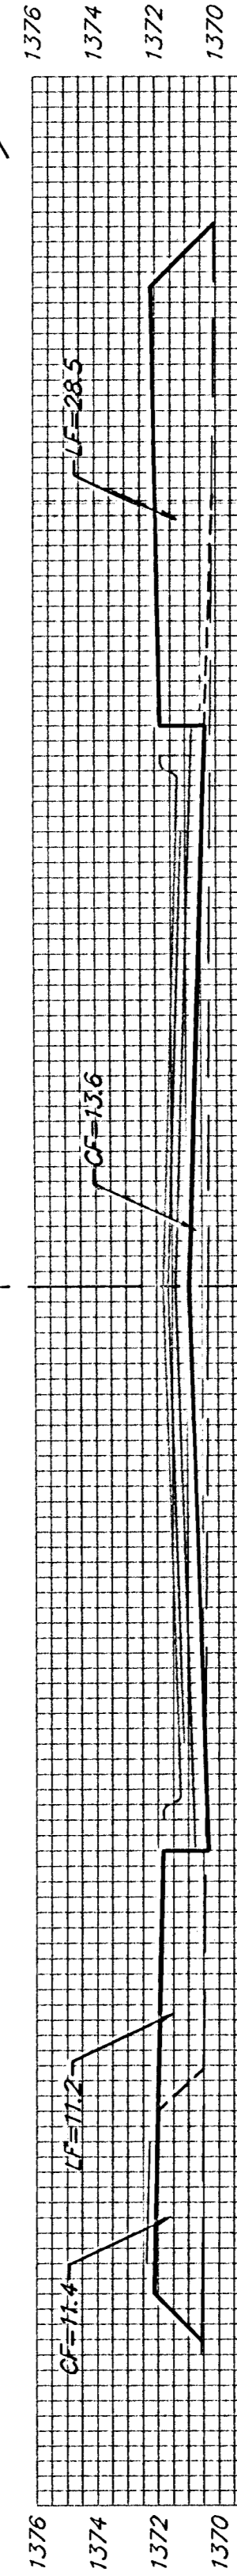


50.00'
 EXC = 00.0
 LF = 73.7
 CF = 59.5




50.00'
 EXC = 00.0
 LF = 77.9
 CF = 70.5

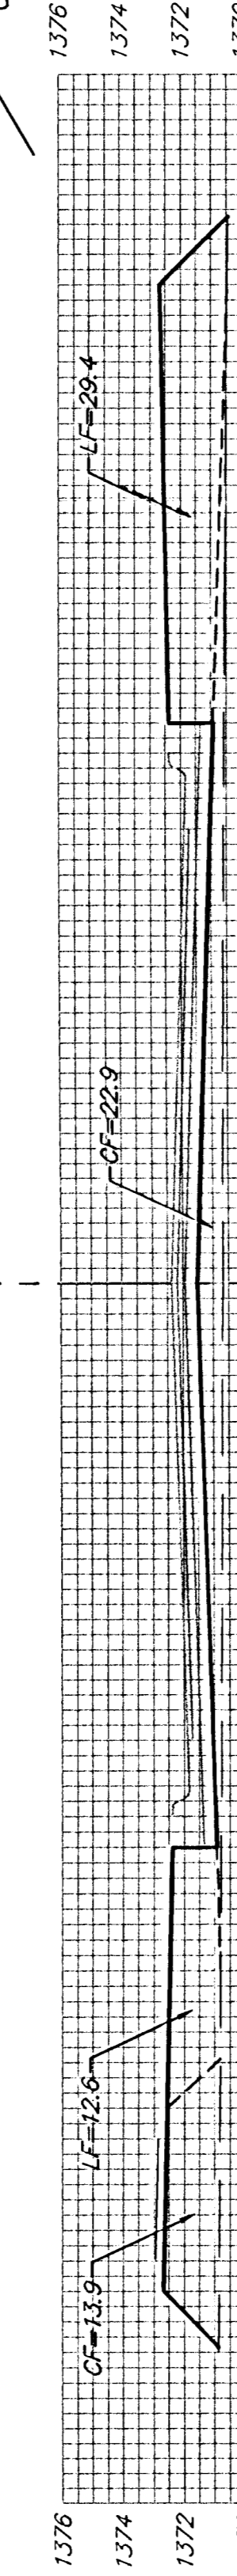


50.00'
 EXC = 0.0
 LF = 73.2
 CF = 53.8

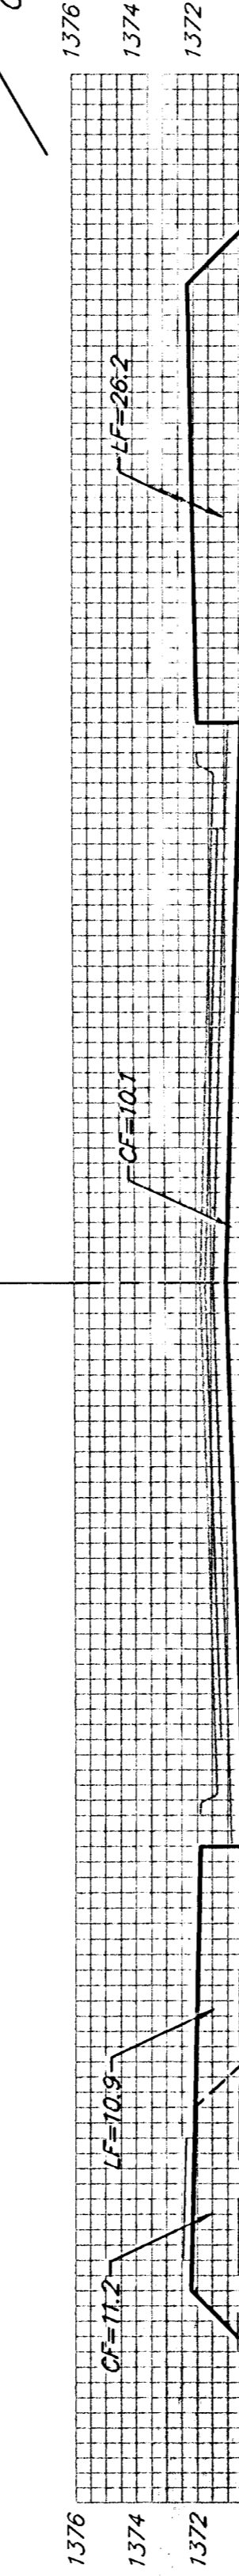

50.00'
 EXC = 3.1
 LF = 61.9
 CF = 30.3

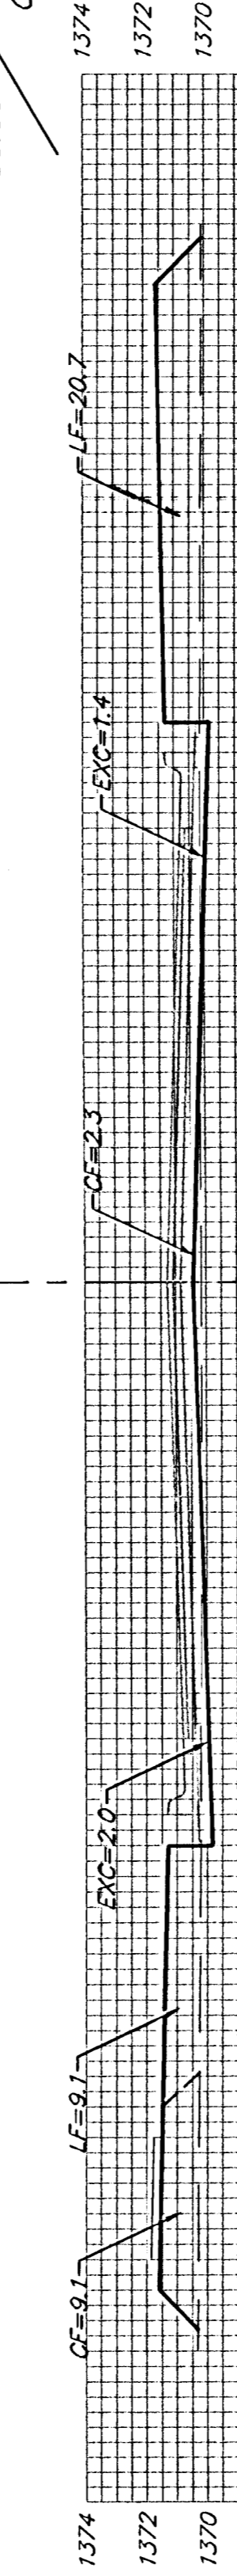

50.00'
 EXC = 15.6
 LF = 48.1
 CF = 16.9

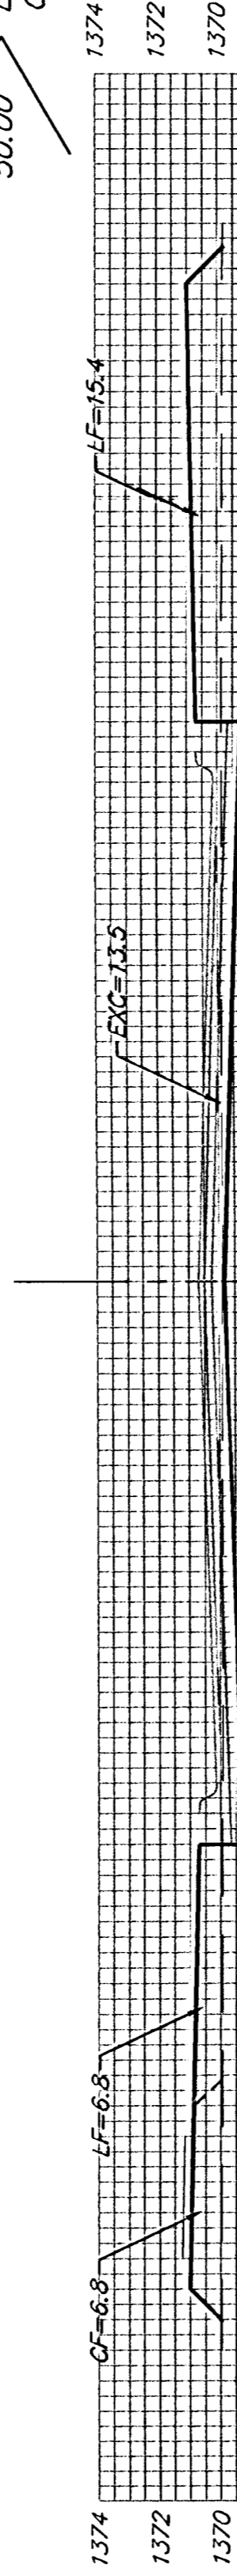

KITE
 Q

Sheet Totals:
 Excavation = 24.3 C.Y.
 Loose Fill = 467.3 C.Y.
 Compacted Fill = 292.0 C.Y.



Baughman Company, P.A. 315 Ellis St. Wichita, KS 67211 P 316-262-7271 F 316-262-0149
 ENGINEERING | SURVEYING | PLANNING | LANDSCAPE ARCHITECTURE
 PROJECT NUMBER 472-84264
 SHEET 32B OF 44
 Falcon Falls 2nd Ph1\XSI 05-10-E376