



50.00'   
 EXC = 46.0   
 LF = 27.5   
 CF = 9.3

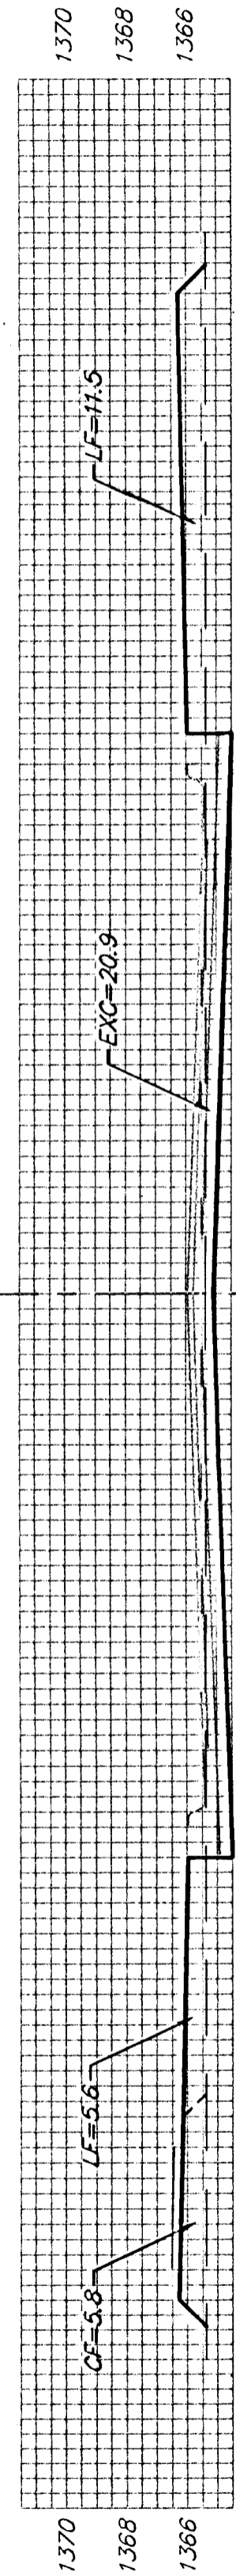


9+50

22.35'   
 EXC = 15.7   
 LF = 15.2   
 CF = 5.1

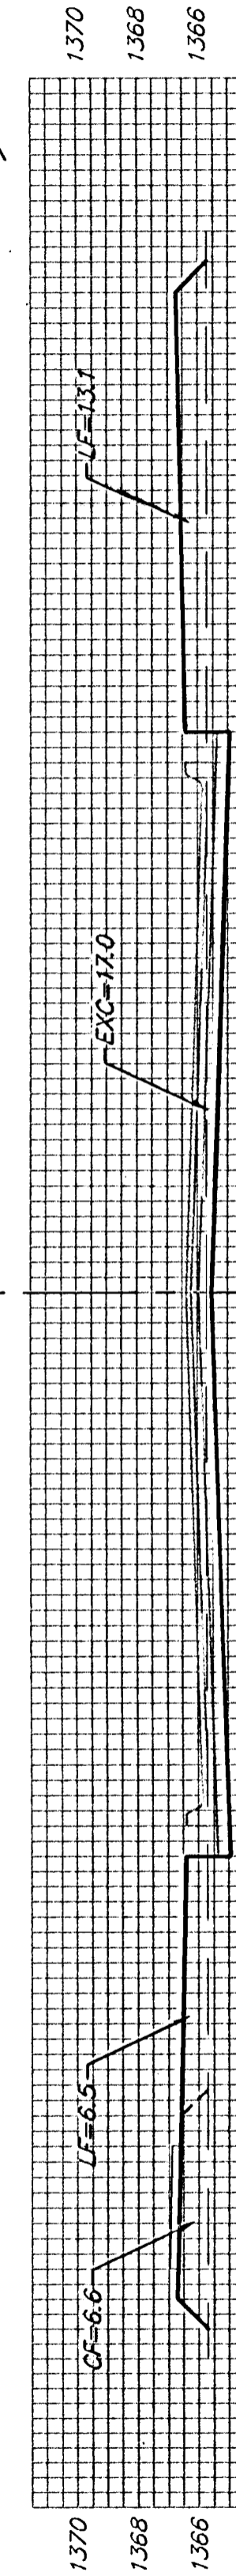


9+27.65

34.00'   
 EXC = 32.6   
 LF = 18.8   
 CF = 4.2

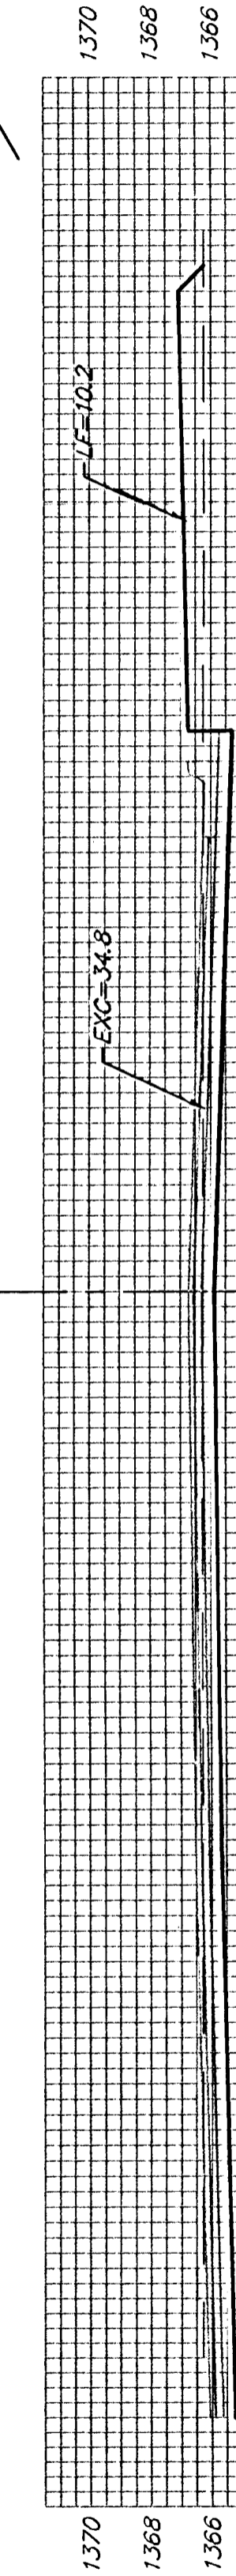

8+93.65

34.00'   
 EXC = 43.7   
 LF = 12.2   
 CF = 1.8

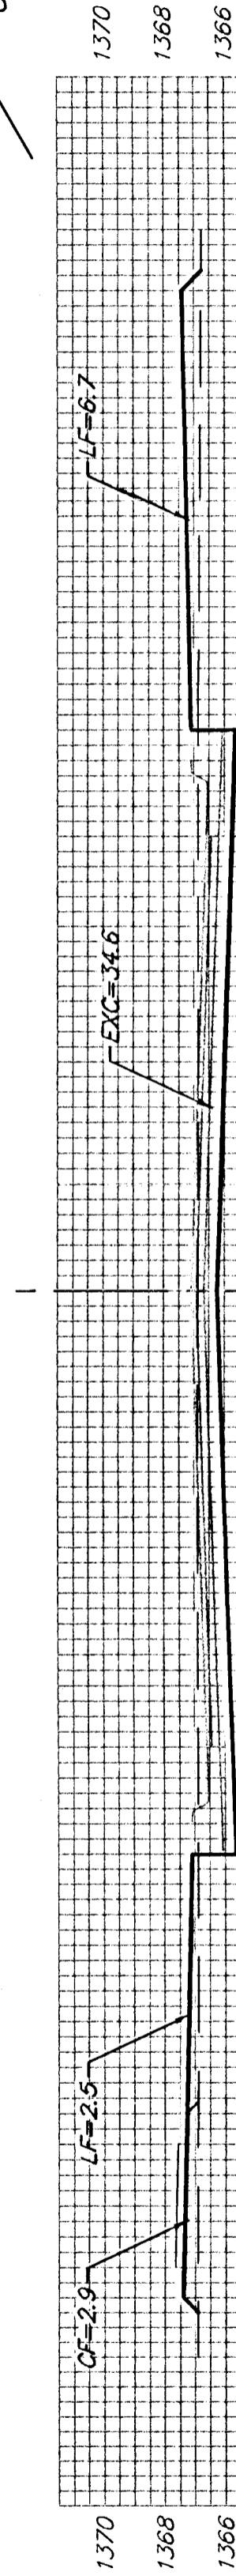


8+59.65

59.65'   
 EXC = 64.3   
 LF = 30.7   
 CF = 10.6




8+00

19.35'   
 EXC = 14.5   
 LF = 14.8   
 CF = 5.6

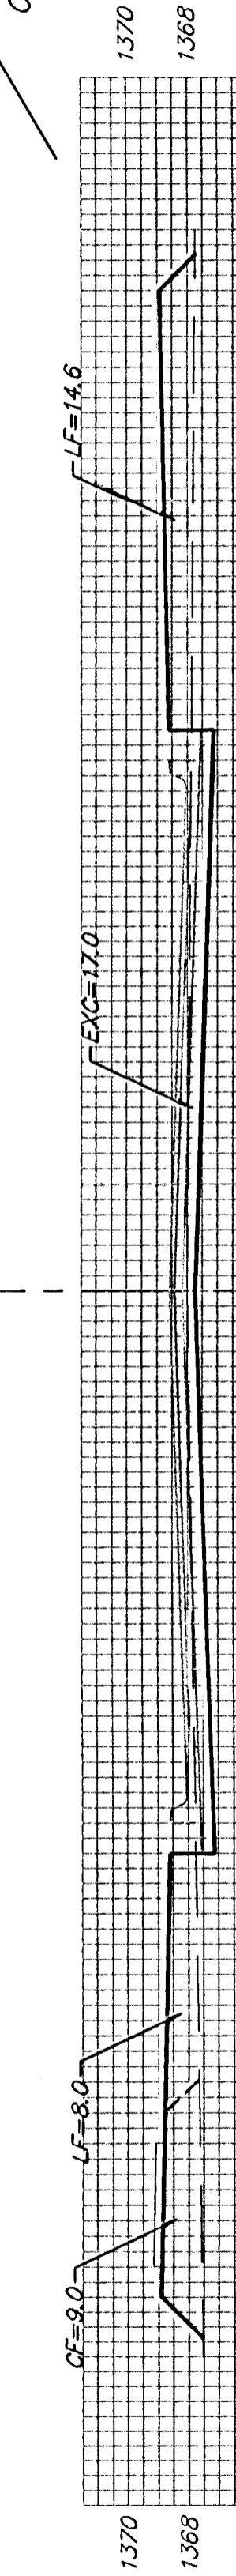


7+80.65

37.00'   
 EXC = 17.5   
 LF = 22.5   
 CF = 14.2

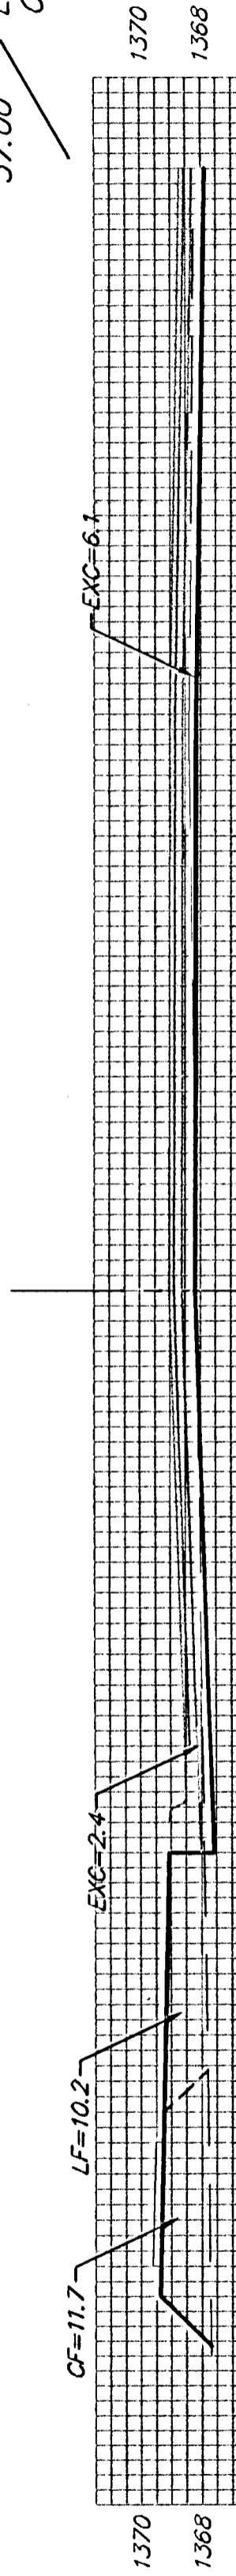


7+43.65

40.89'   
 EXC = 8.4   
 LF = 28.3   
 CF = 21.4

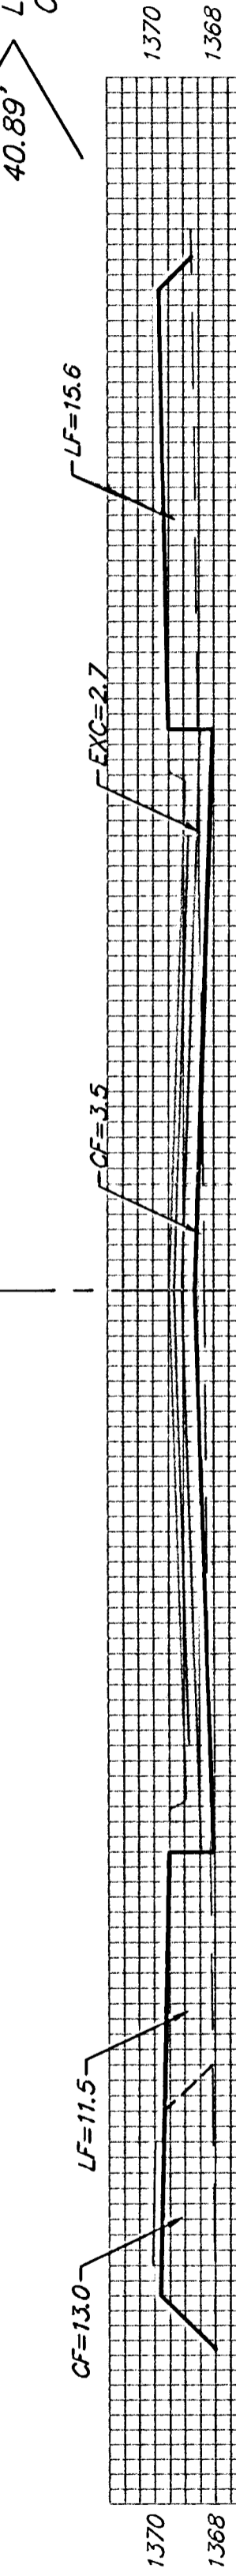


7+02.76

52.76'   
 EXC = 13.4   
 LF = 50.7   
 CF = 23.1

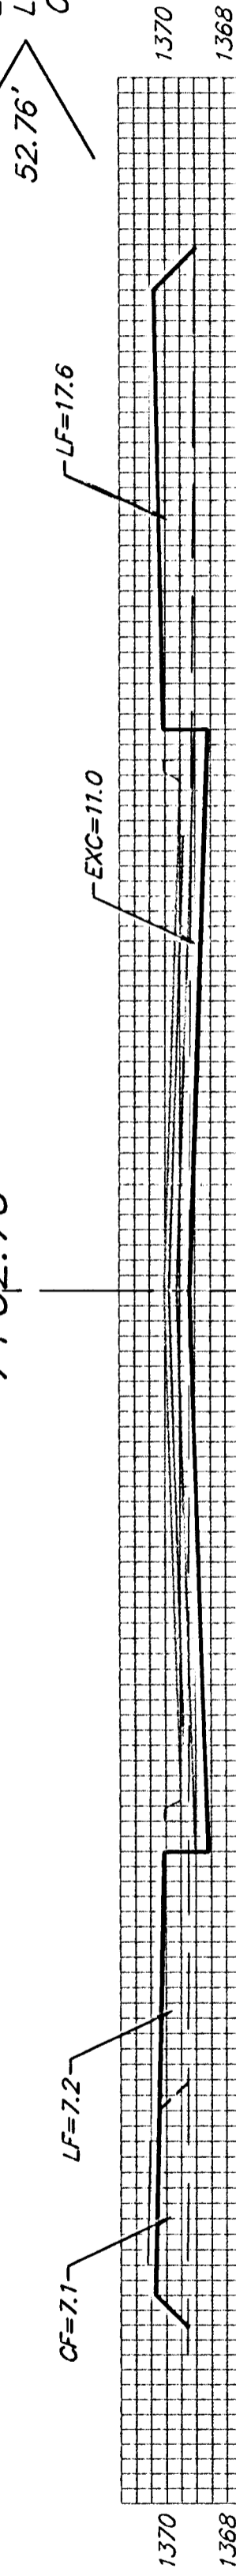


6+50

50.00'   
 EXC = 17.0   
 LF = 48.5   
 CF = 13.1

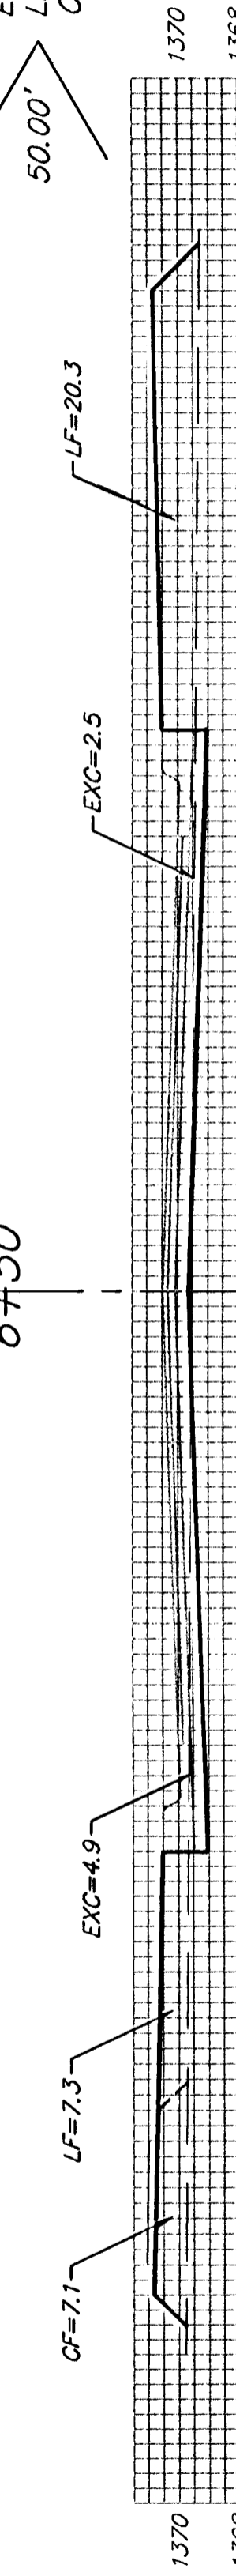

6+00

50.00'   
 EXC = 10.1   
 LF = 54.6   
 CF = 16.3

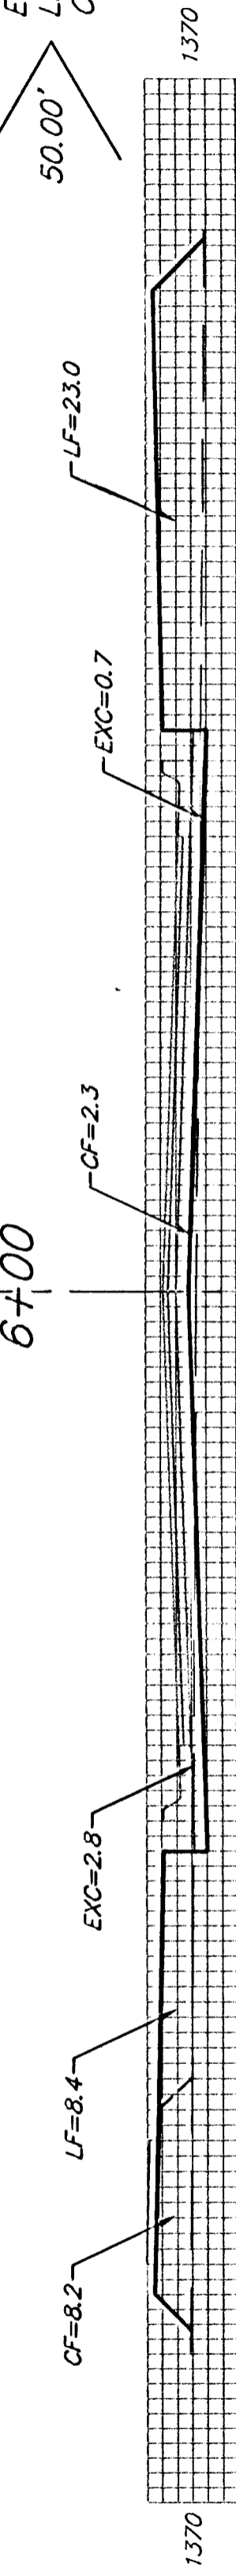


5+50

50.00'   
 EXC = 10.1   
 LF = 54.6   
 CF = 16.3

KITE  
C

Sheet Totals:  
Excavation = 283.2 C.Y.  
Loose Fill = 323.8 C.Y.  
Compacted Fill = 124.7 C.Y.

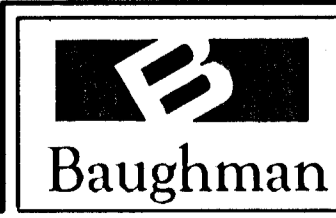

Baughman Company, P.A. 315 Ellis St. Wichita, KS 67211 P 316-262-7271 F 316-262-0149  
ENGINEERING | SURVEYING | PLANNING | LANDSCAPE ARCHITECTURE  
PROJECT NUMBER 472-84264 SHEET 33 OF 44  
Falcon Falls 2nd VHT VSS2 05-10-E376