




EXC = 52.6
LF = 0.0
CF = 0.0

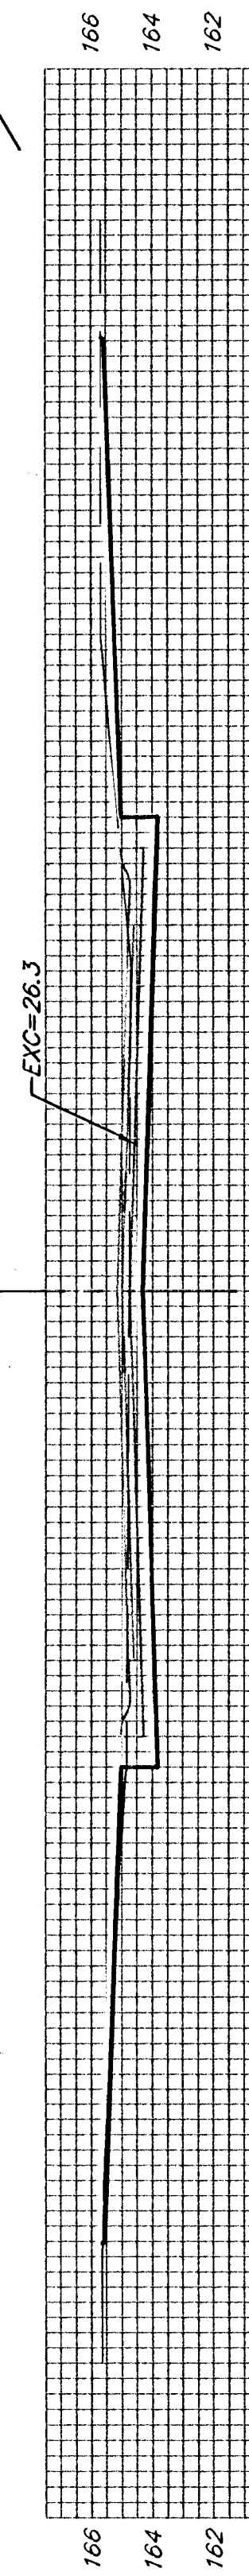


EXC = 46.2
LF = 0.0
CF = 0.0

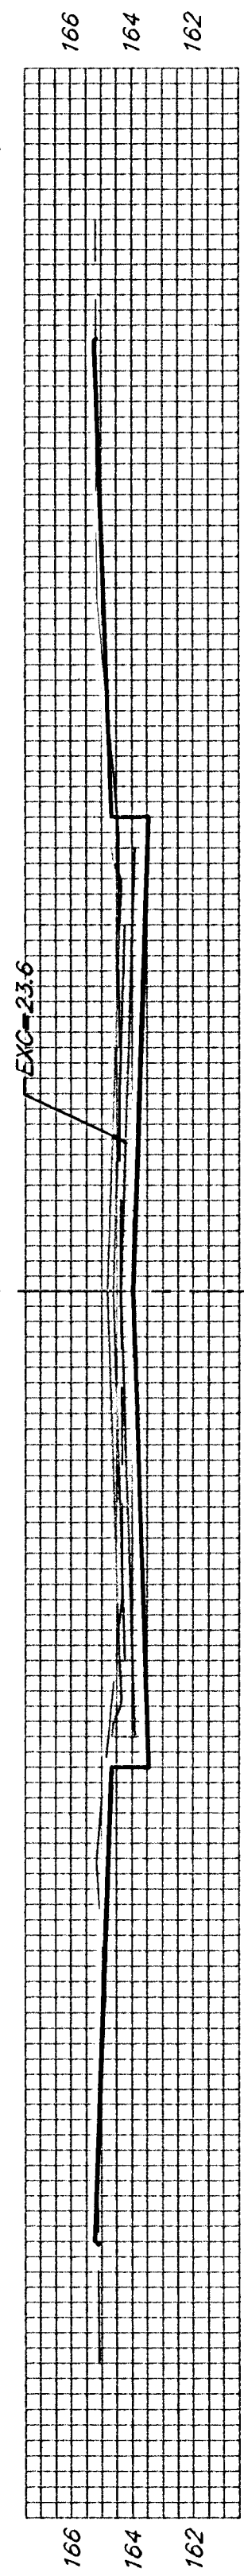


EXC = 40.2
LF = 0.0
CF = 0.0

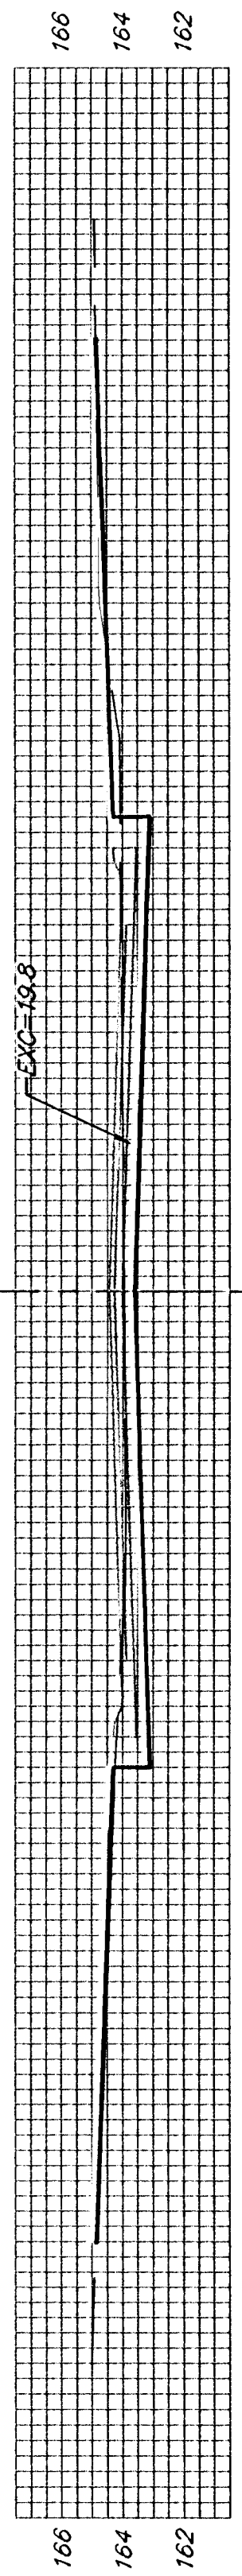


EXC = 49.2
LF = 0.0
CF = 0.0

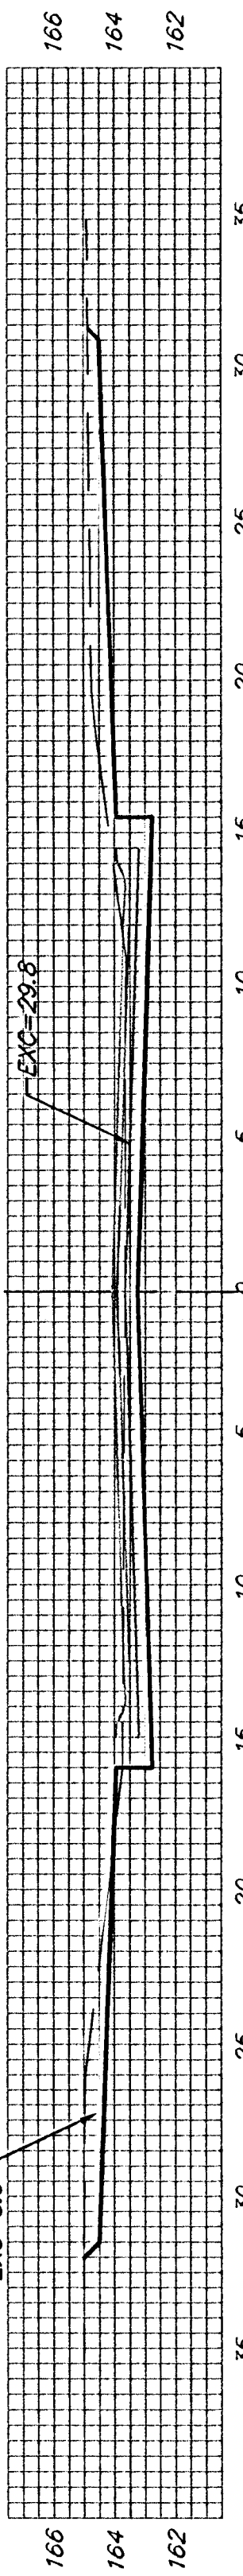


EXC = 47.7
LF = 0.0
CF = 0.0

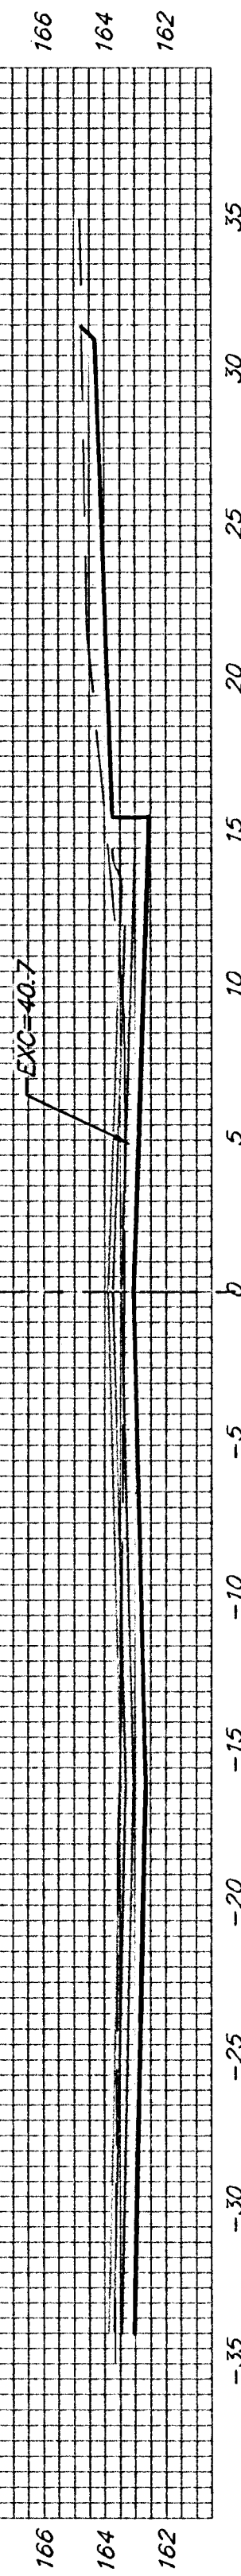


EXC = 45.5
LF = 3.0
CF = 0.0

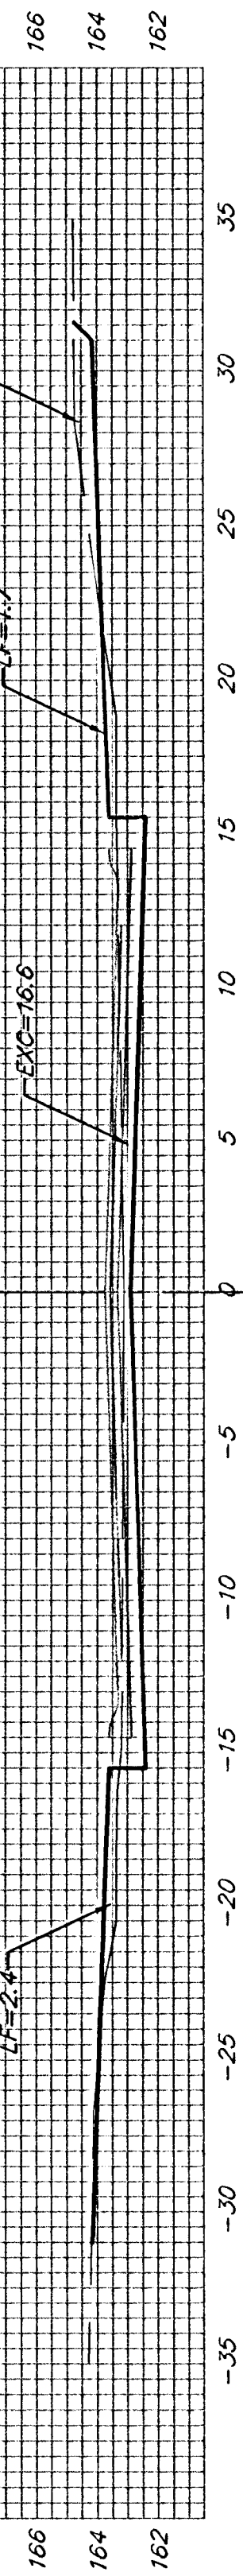


EXC = 26.5
LF = 2.1
CF = 0.0

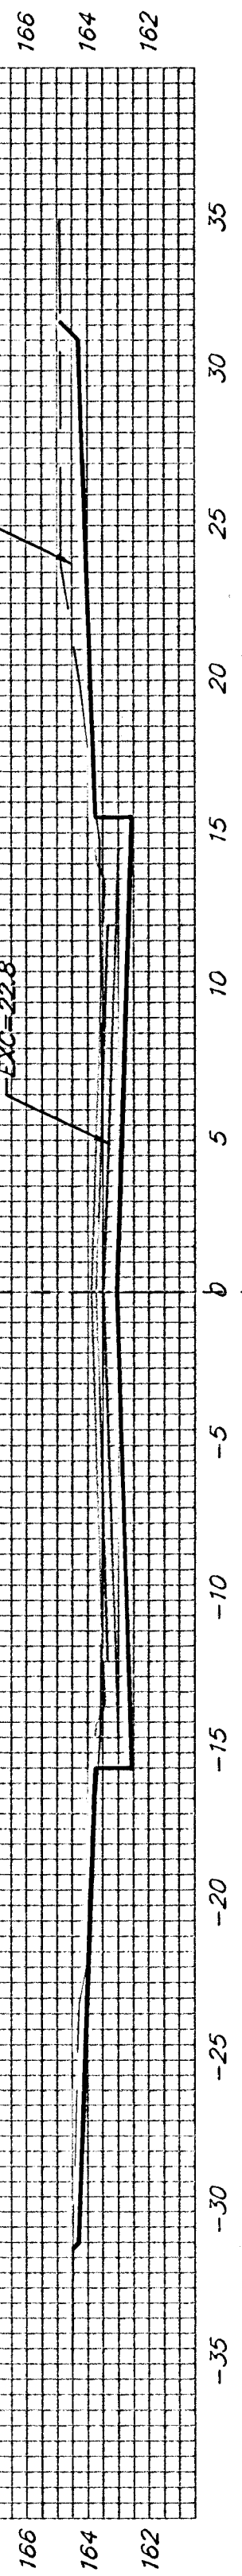


EXC = 45.8
LF = 2.2
CF = 0.0

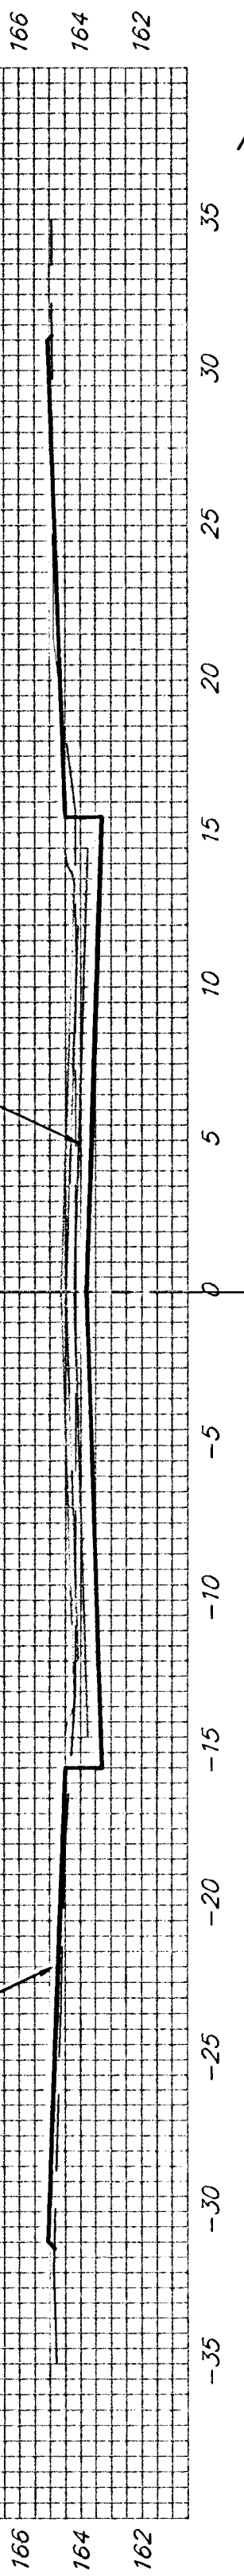


EXC = 28.1
LF = 22.3
CF = 0.0

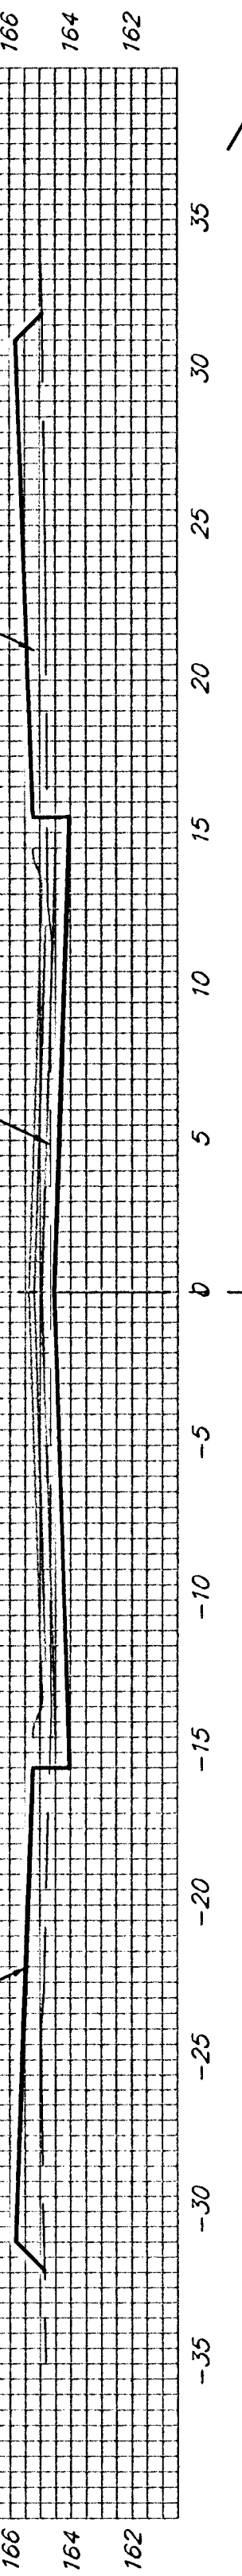

EXC = 23.4
LF = 28.2
CF = 0.0

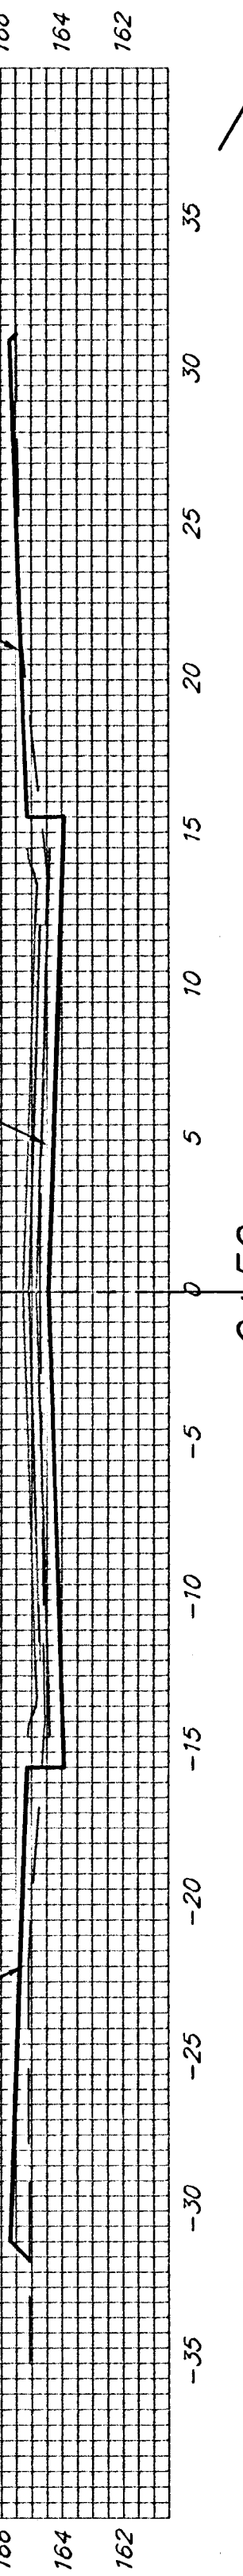

EXC = 3.3
LF = 2.1
CF = 0.0

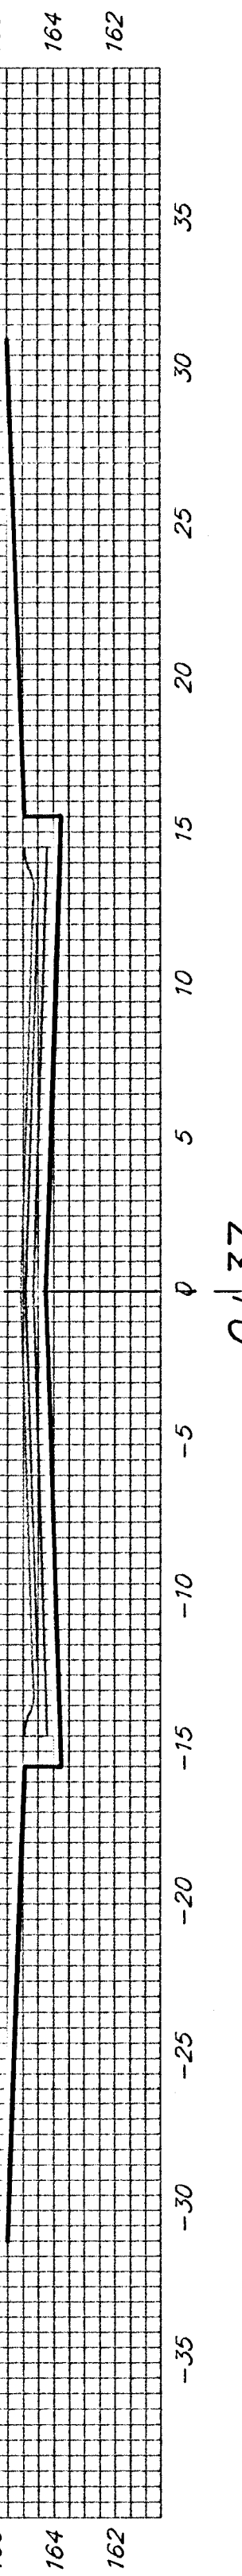

0+37
RECA
Q

Sheet Totals:

Excavation = 408.5 C.Y.
Loose Fill = 59.9 C.Y.
Compacted Fill = 0.0 C.Y.



Baughman Company, P.A. 315 Ella St. Wichita, KS 67211 P 316-262-7271 F 316-262-0149
ENGINEERING | SURVEYING | PLANNING | LANDSCAPE ARCHITECTURE
PROJECT NUMBER 472-83936 SHEET 14 OF 17
EnglishCountryGardens Phase I.XS1 05/06/E273