


Sheet Totals:
 Excavation = 53.1 C.Y.
 Loose Fill = 21.8 C.Y.
 Compacted Fill = 1.6 C.Y.

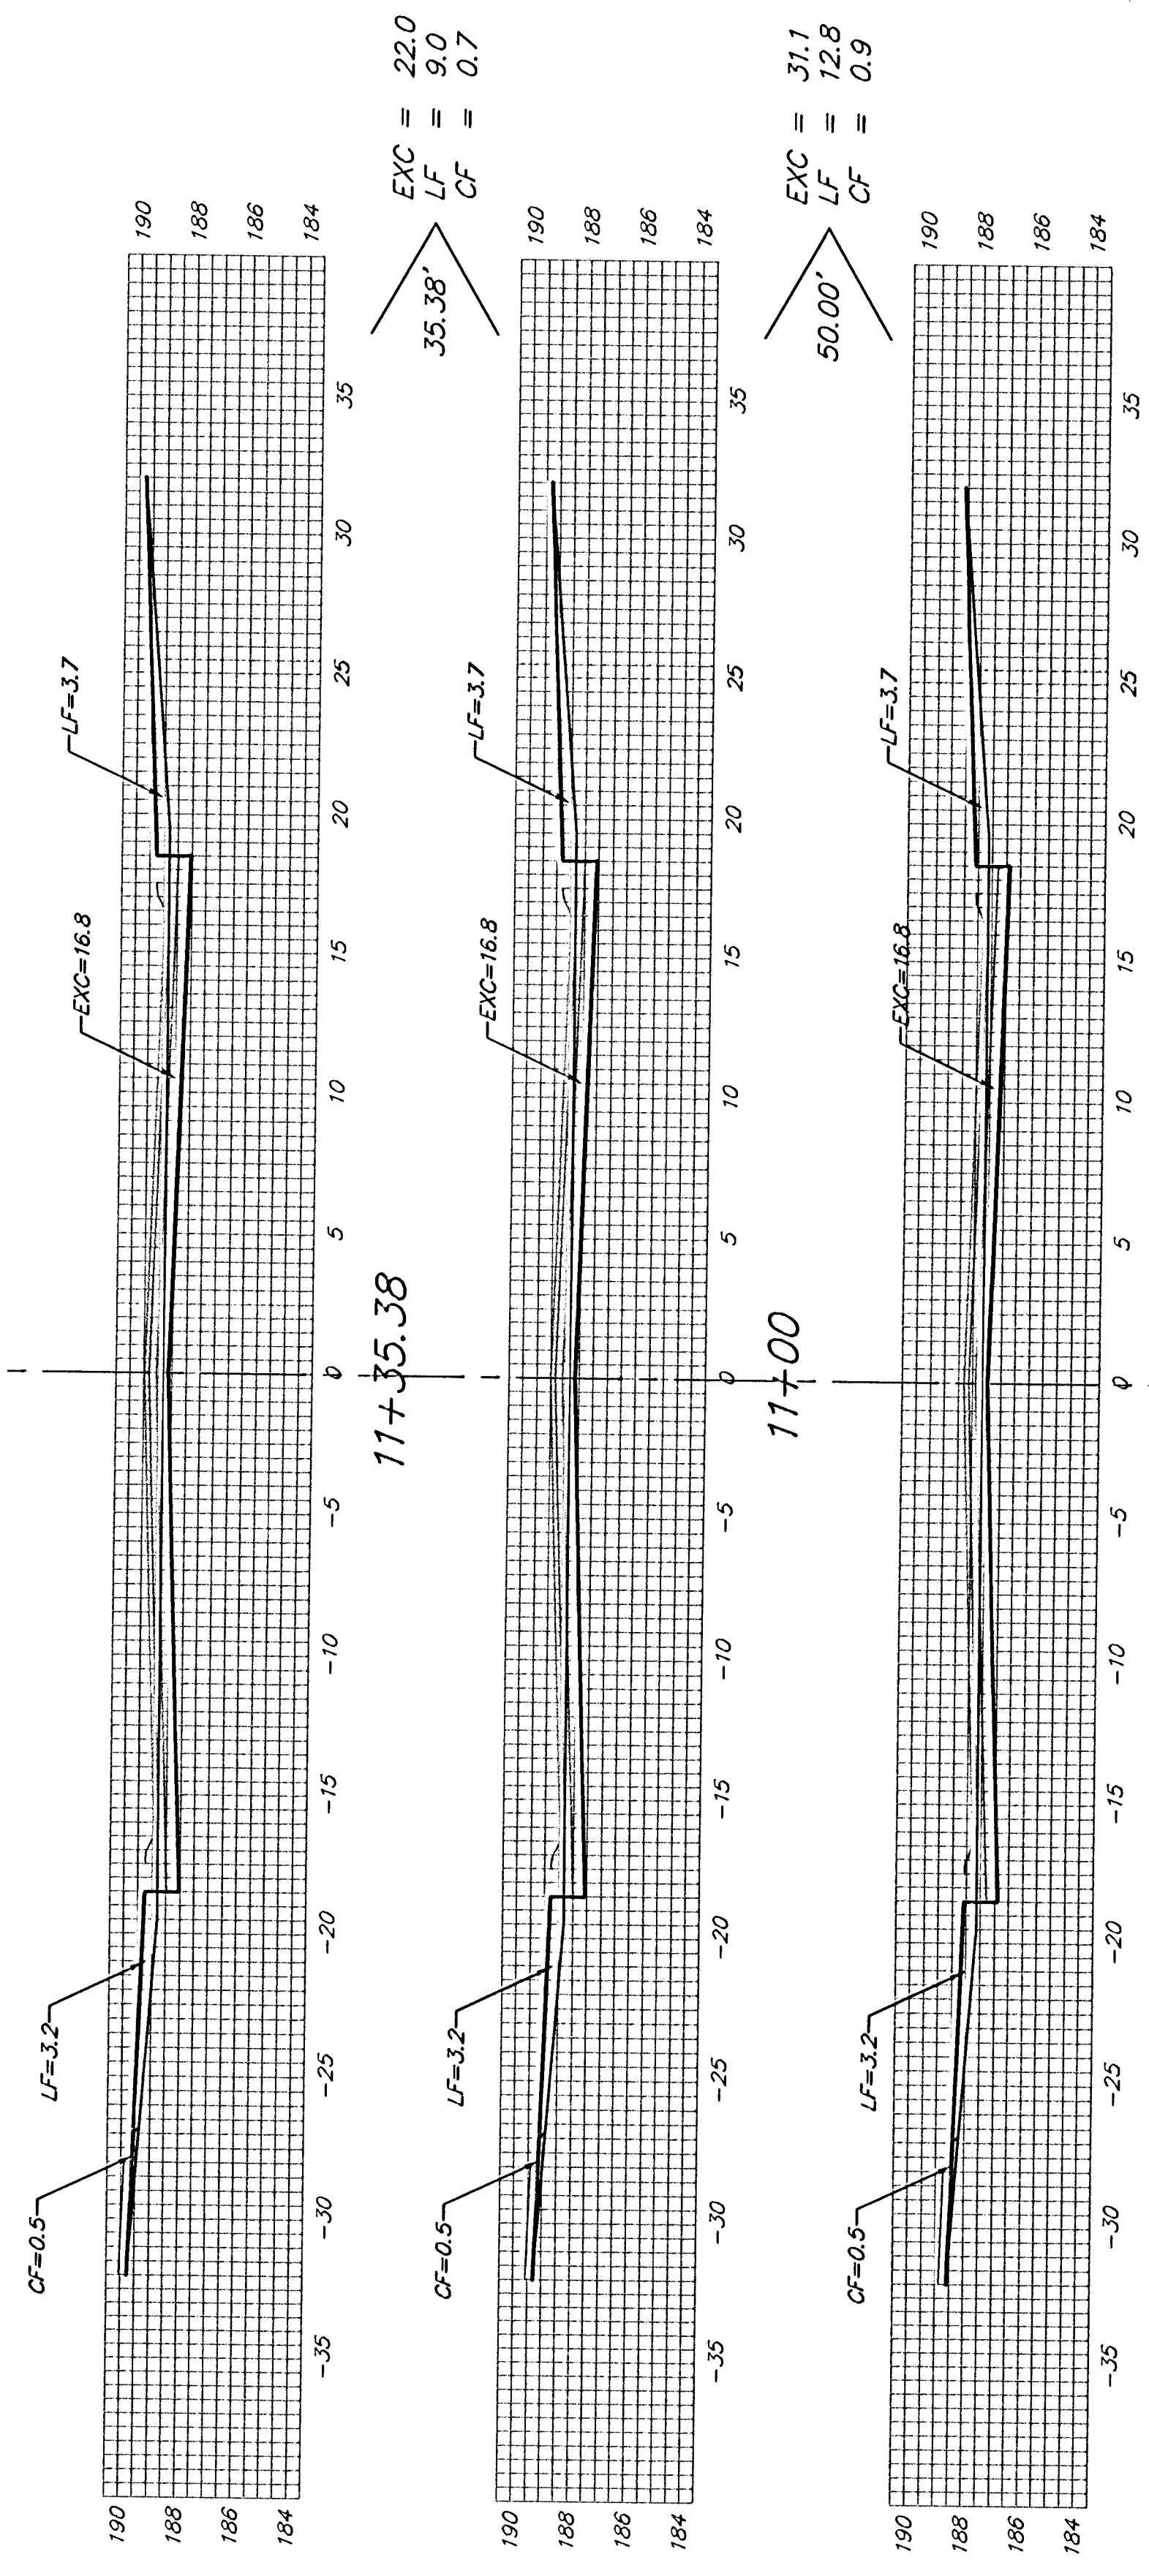

10+50
 CASTLE ROCK
 CL