
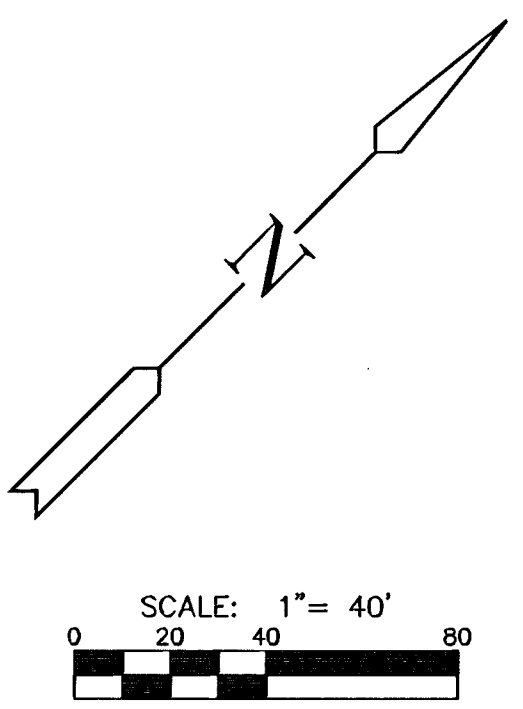
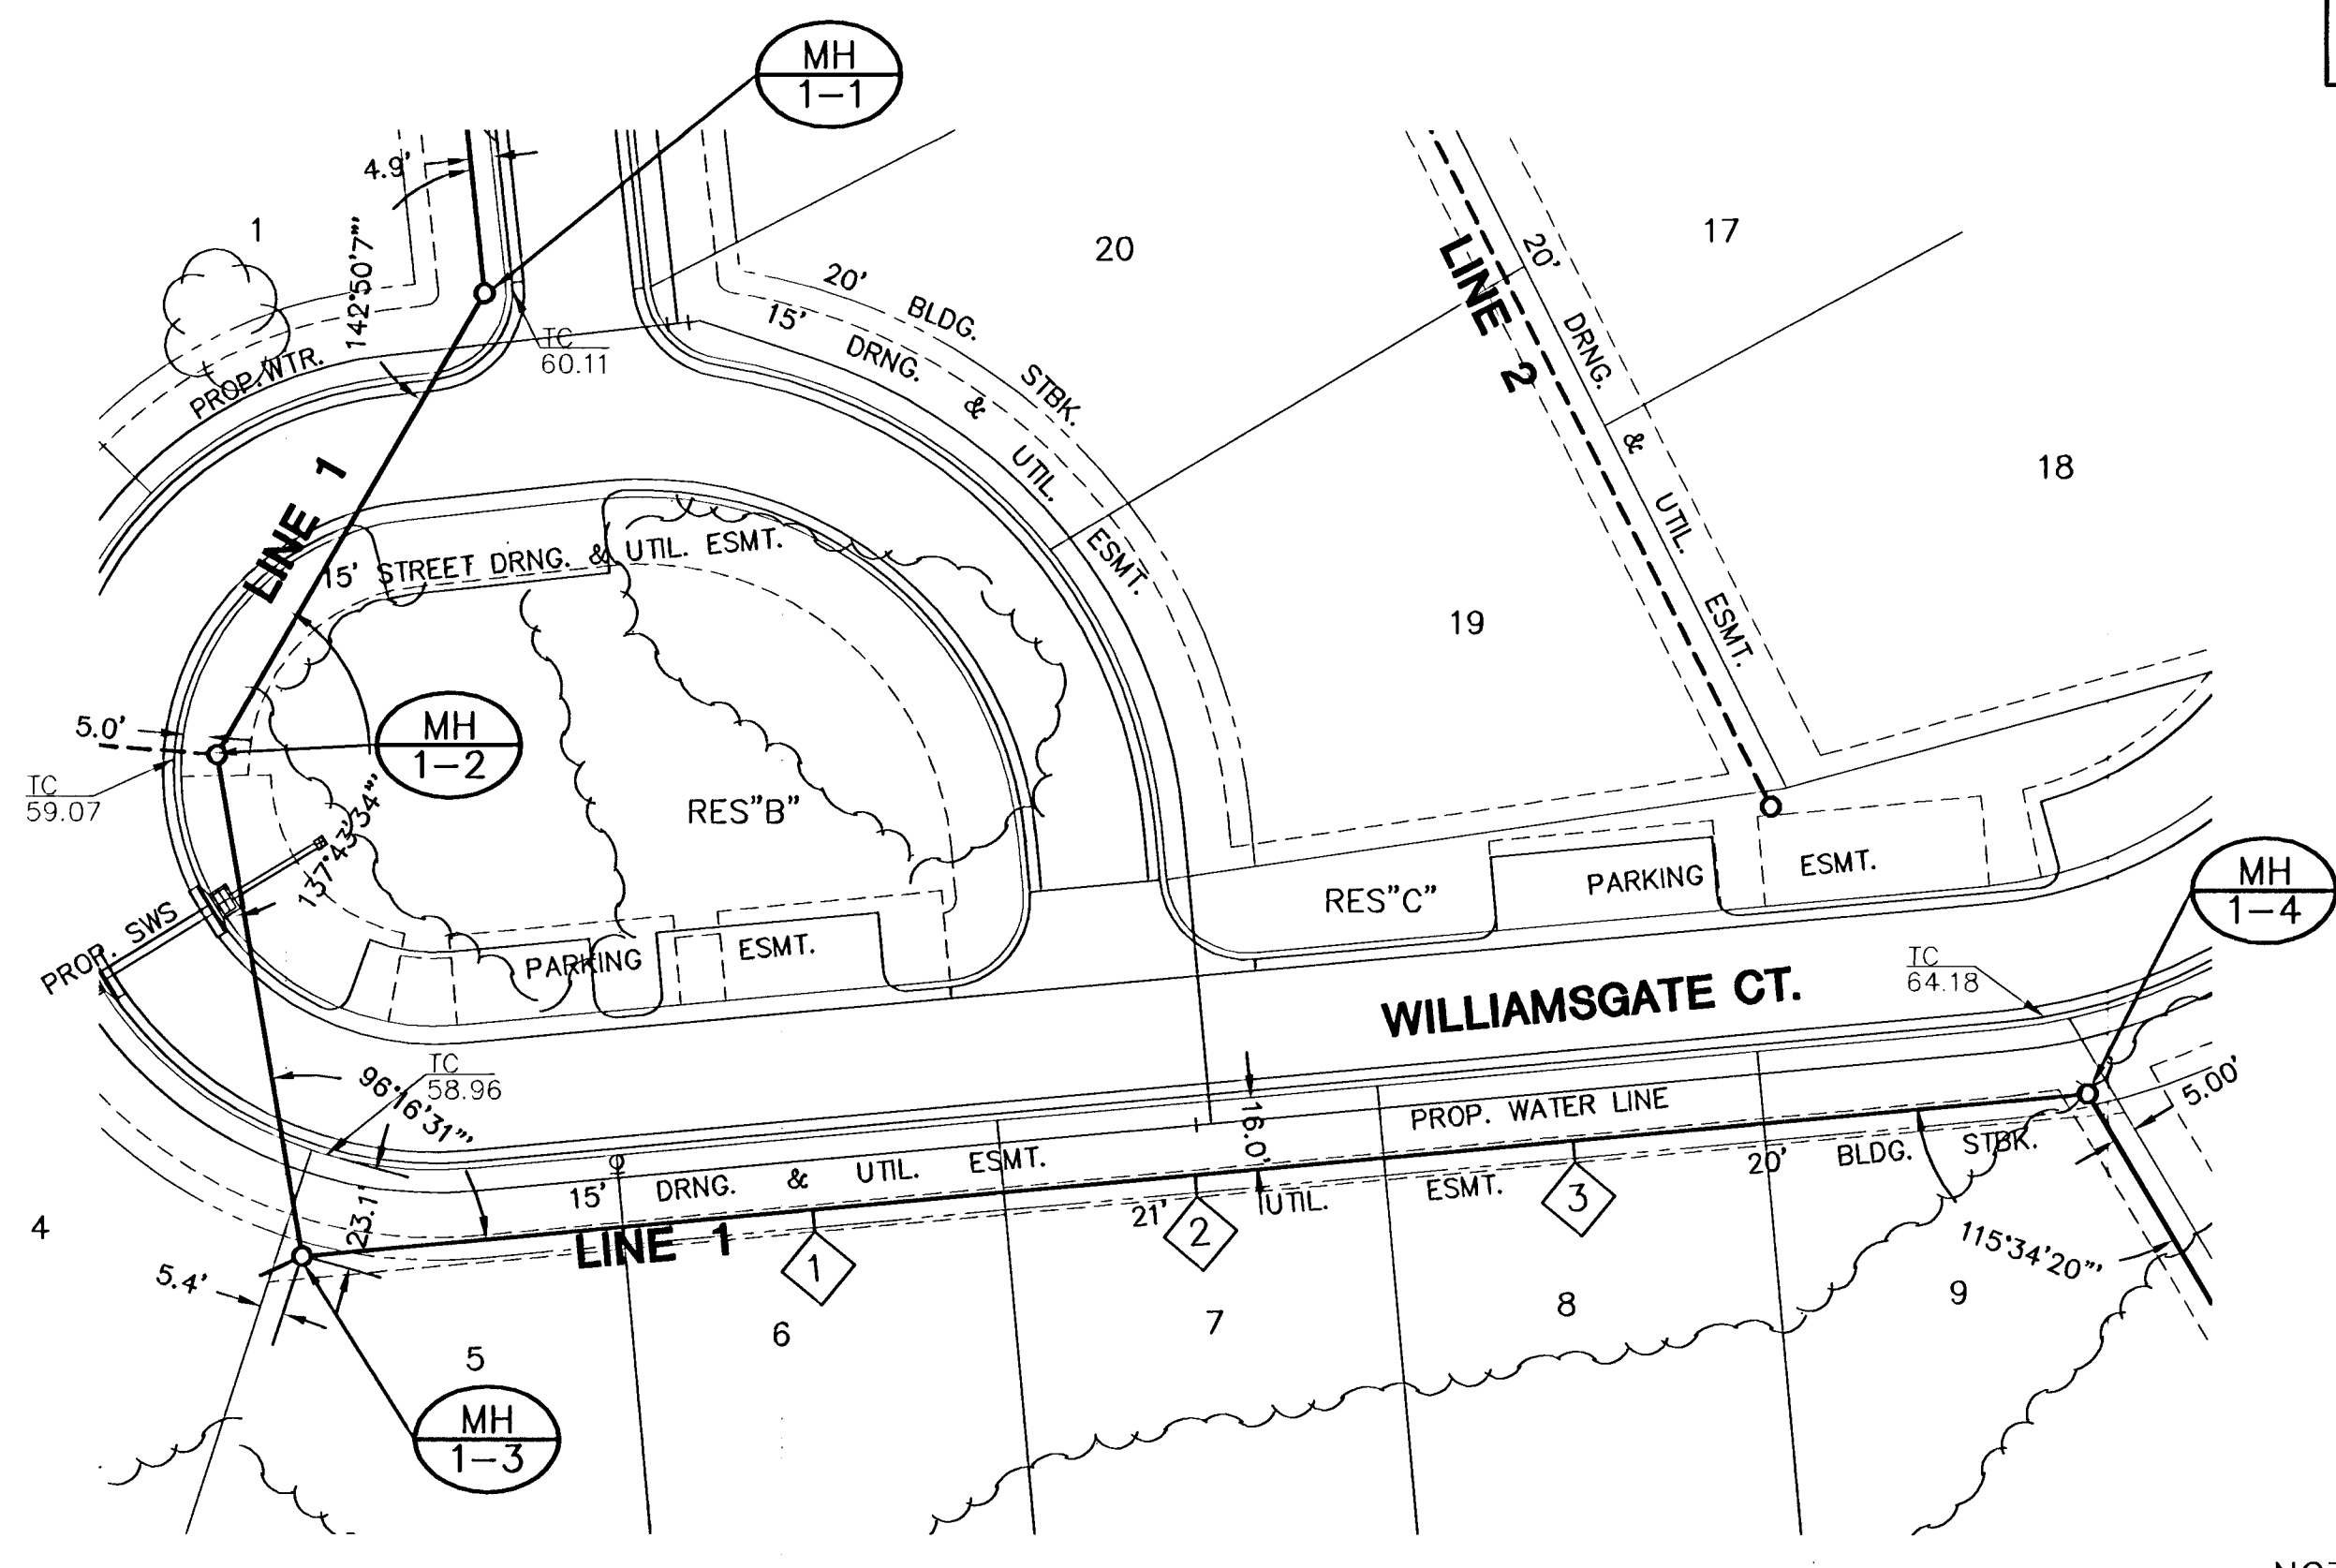


HAWTHORNE 3RD ADDITION
SANITARY SEWER PLANS
LINE 1

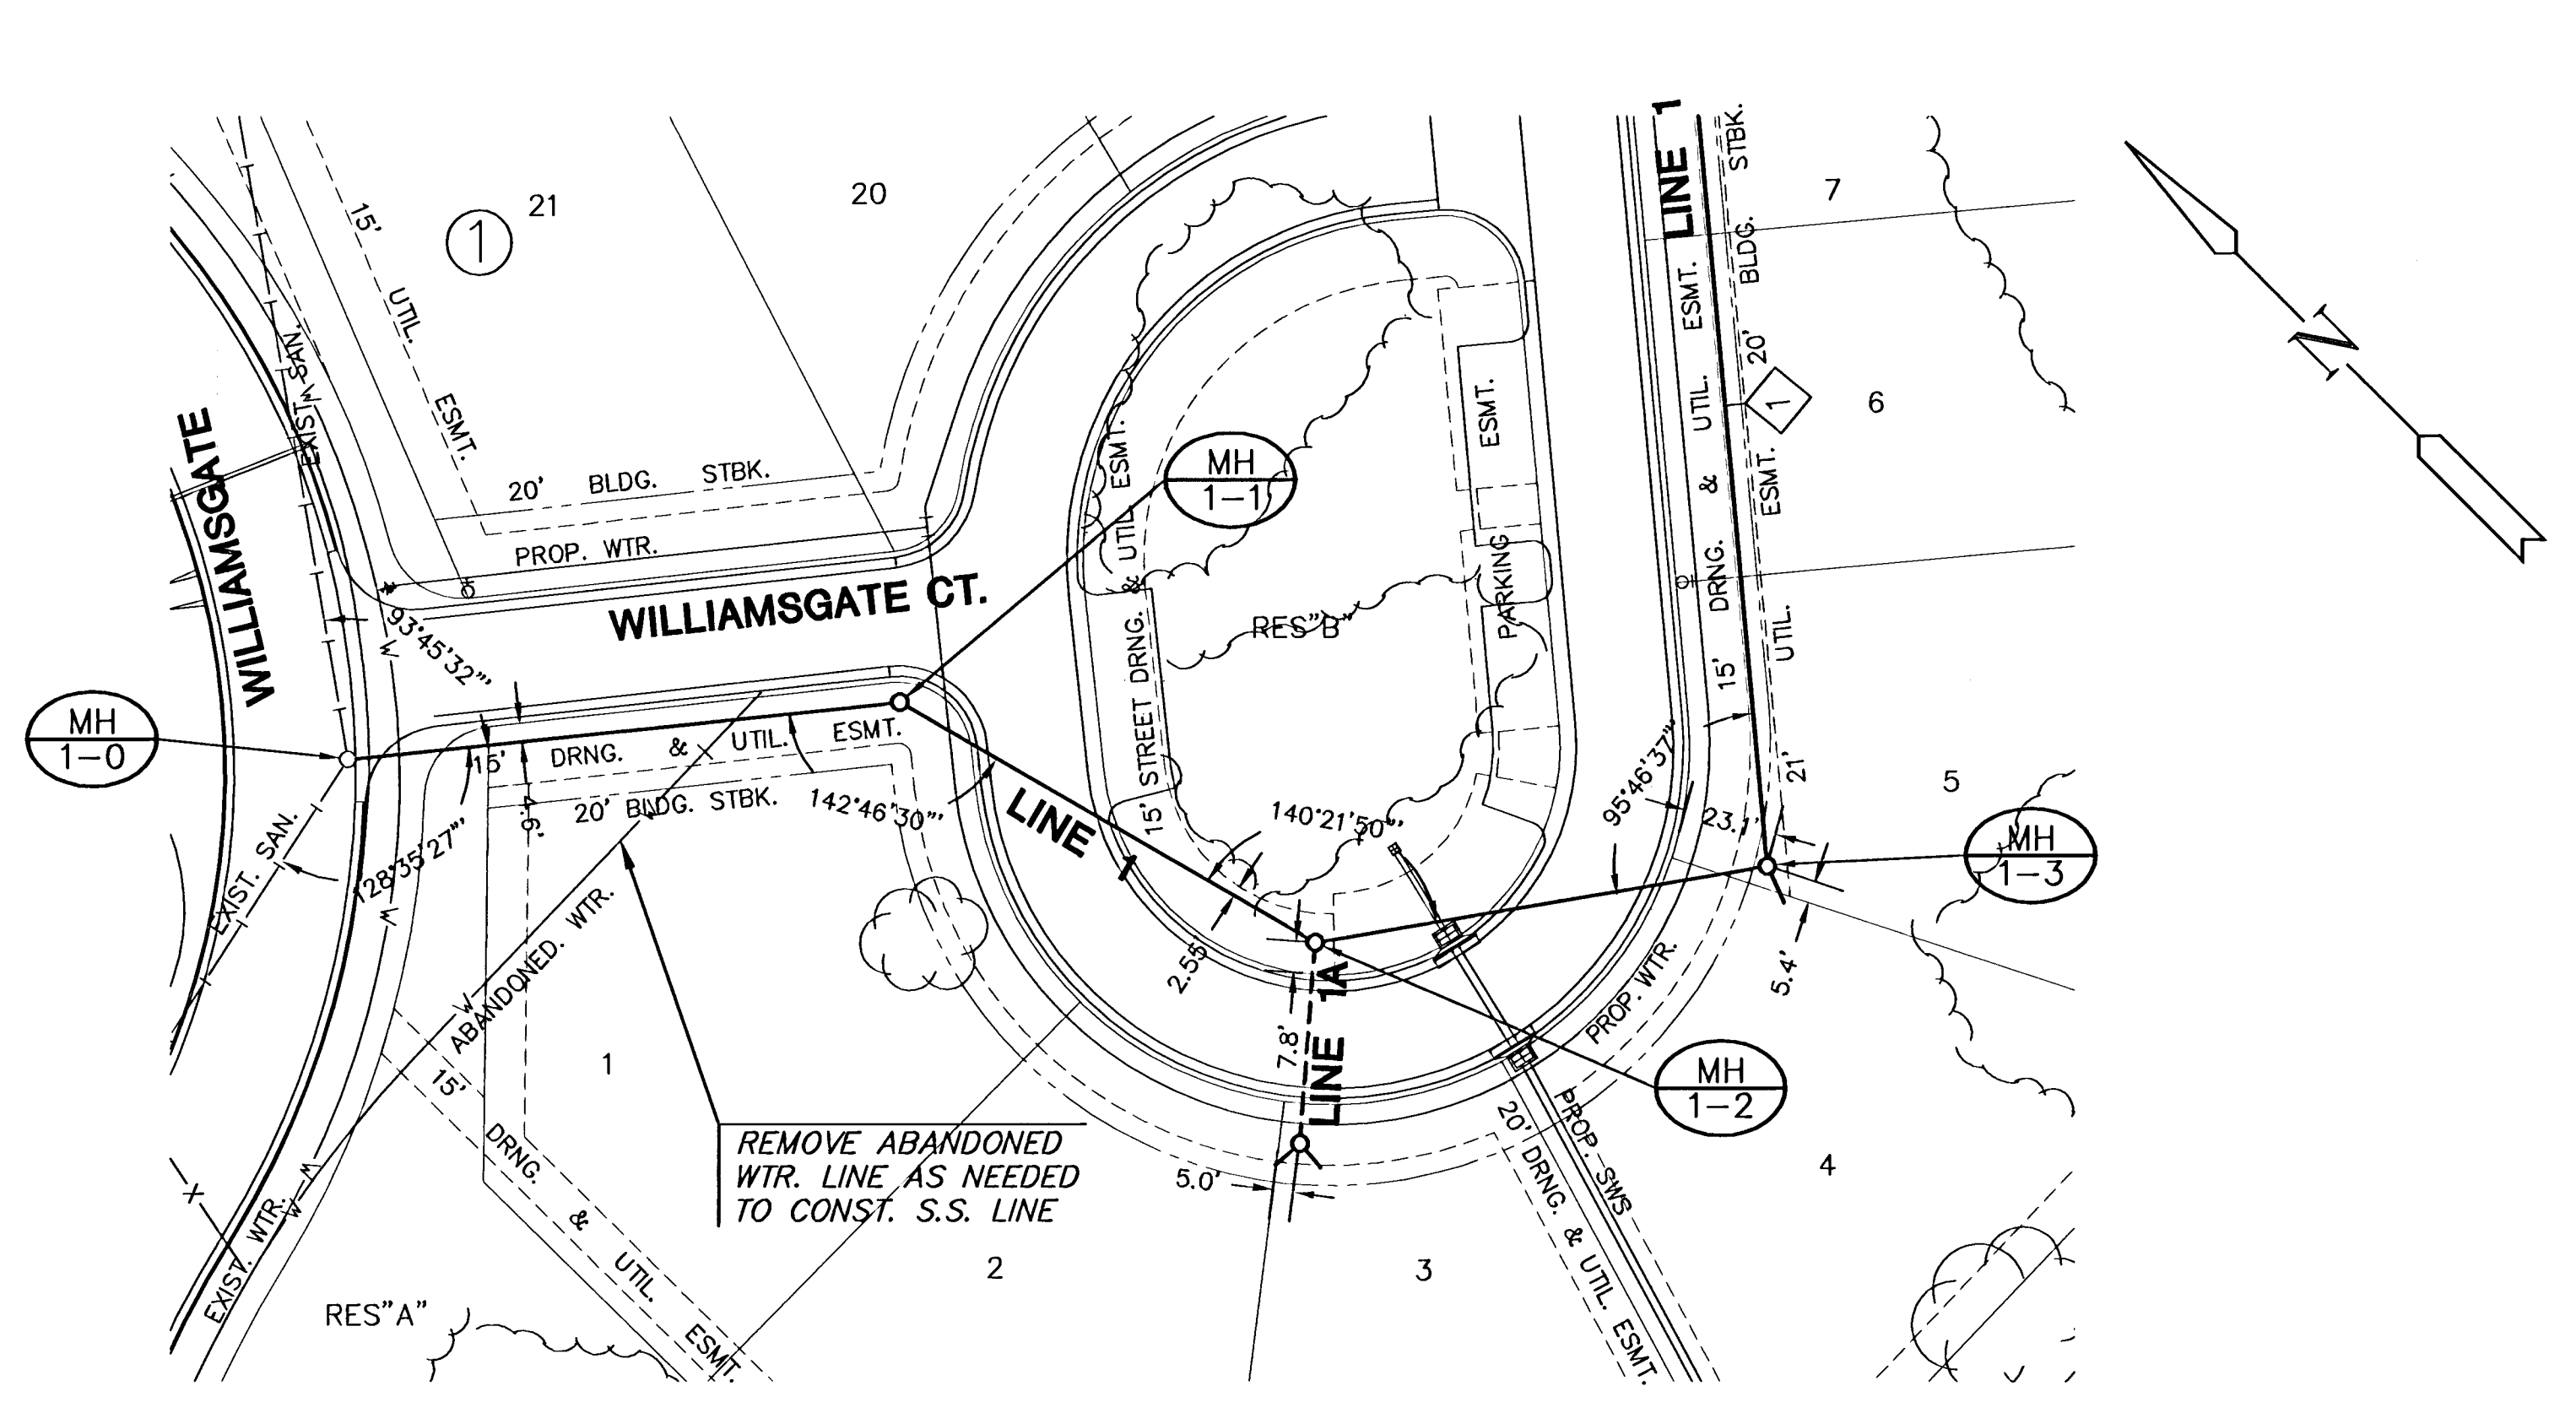

PLAN LINE 1

NOTES:
1. TRENCHES TO BE BACKFILLED WITH SAND AND
FLUSHED WHEN SEWER LINE RUNS ALONG
FRONT OF LOTS.

PROFILE LINE 1

SCALE: 1"=40'
SCALE: HORIZ. 1"=40'
SCALE: VERT. 1"=5'

