



HAWTHORNE 3RD ADDITION
SANITARY SEWER PLANS
LINE 1, 1A & 2

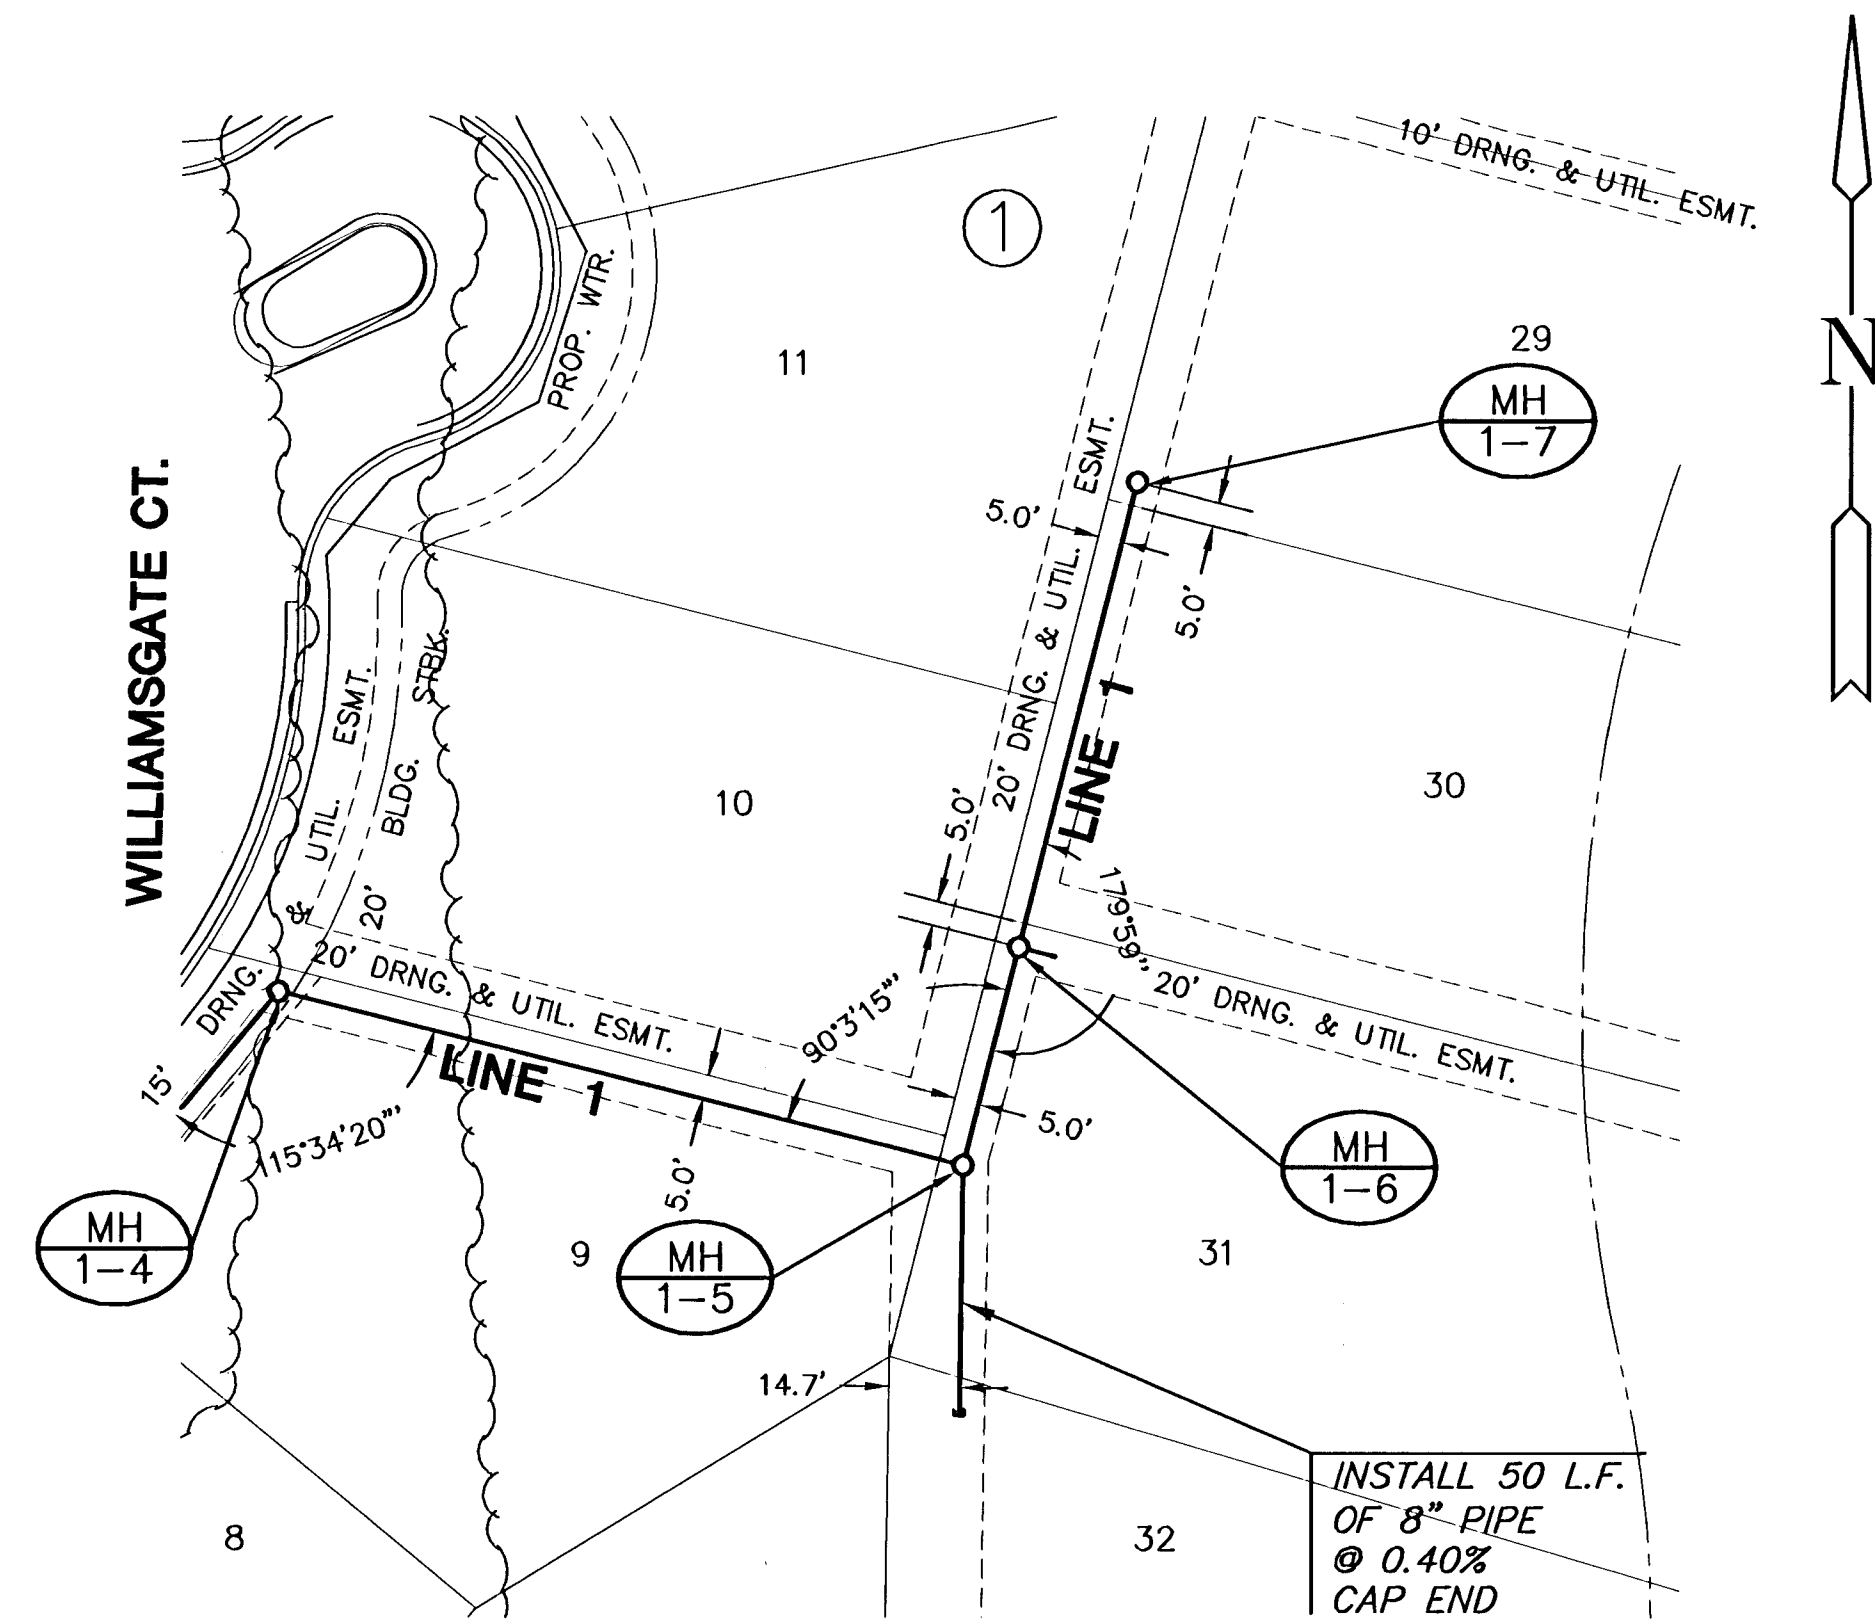


PLAN LINE 1

SCALE: 1"=40'

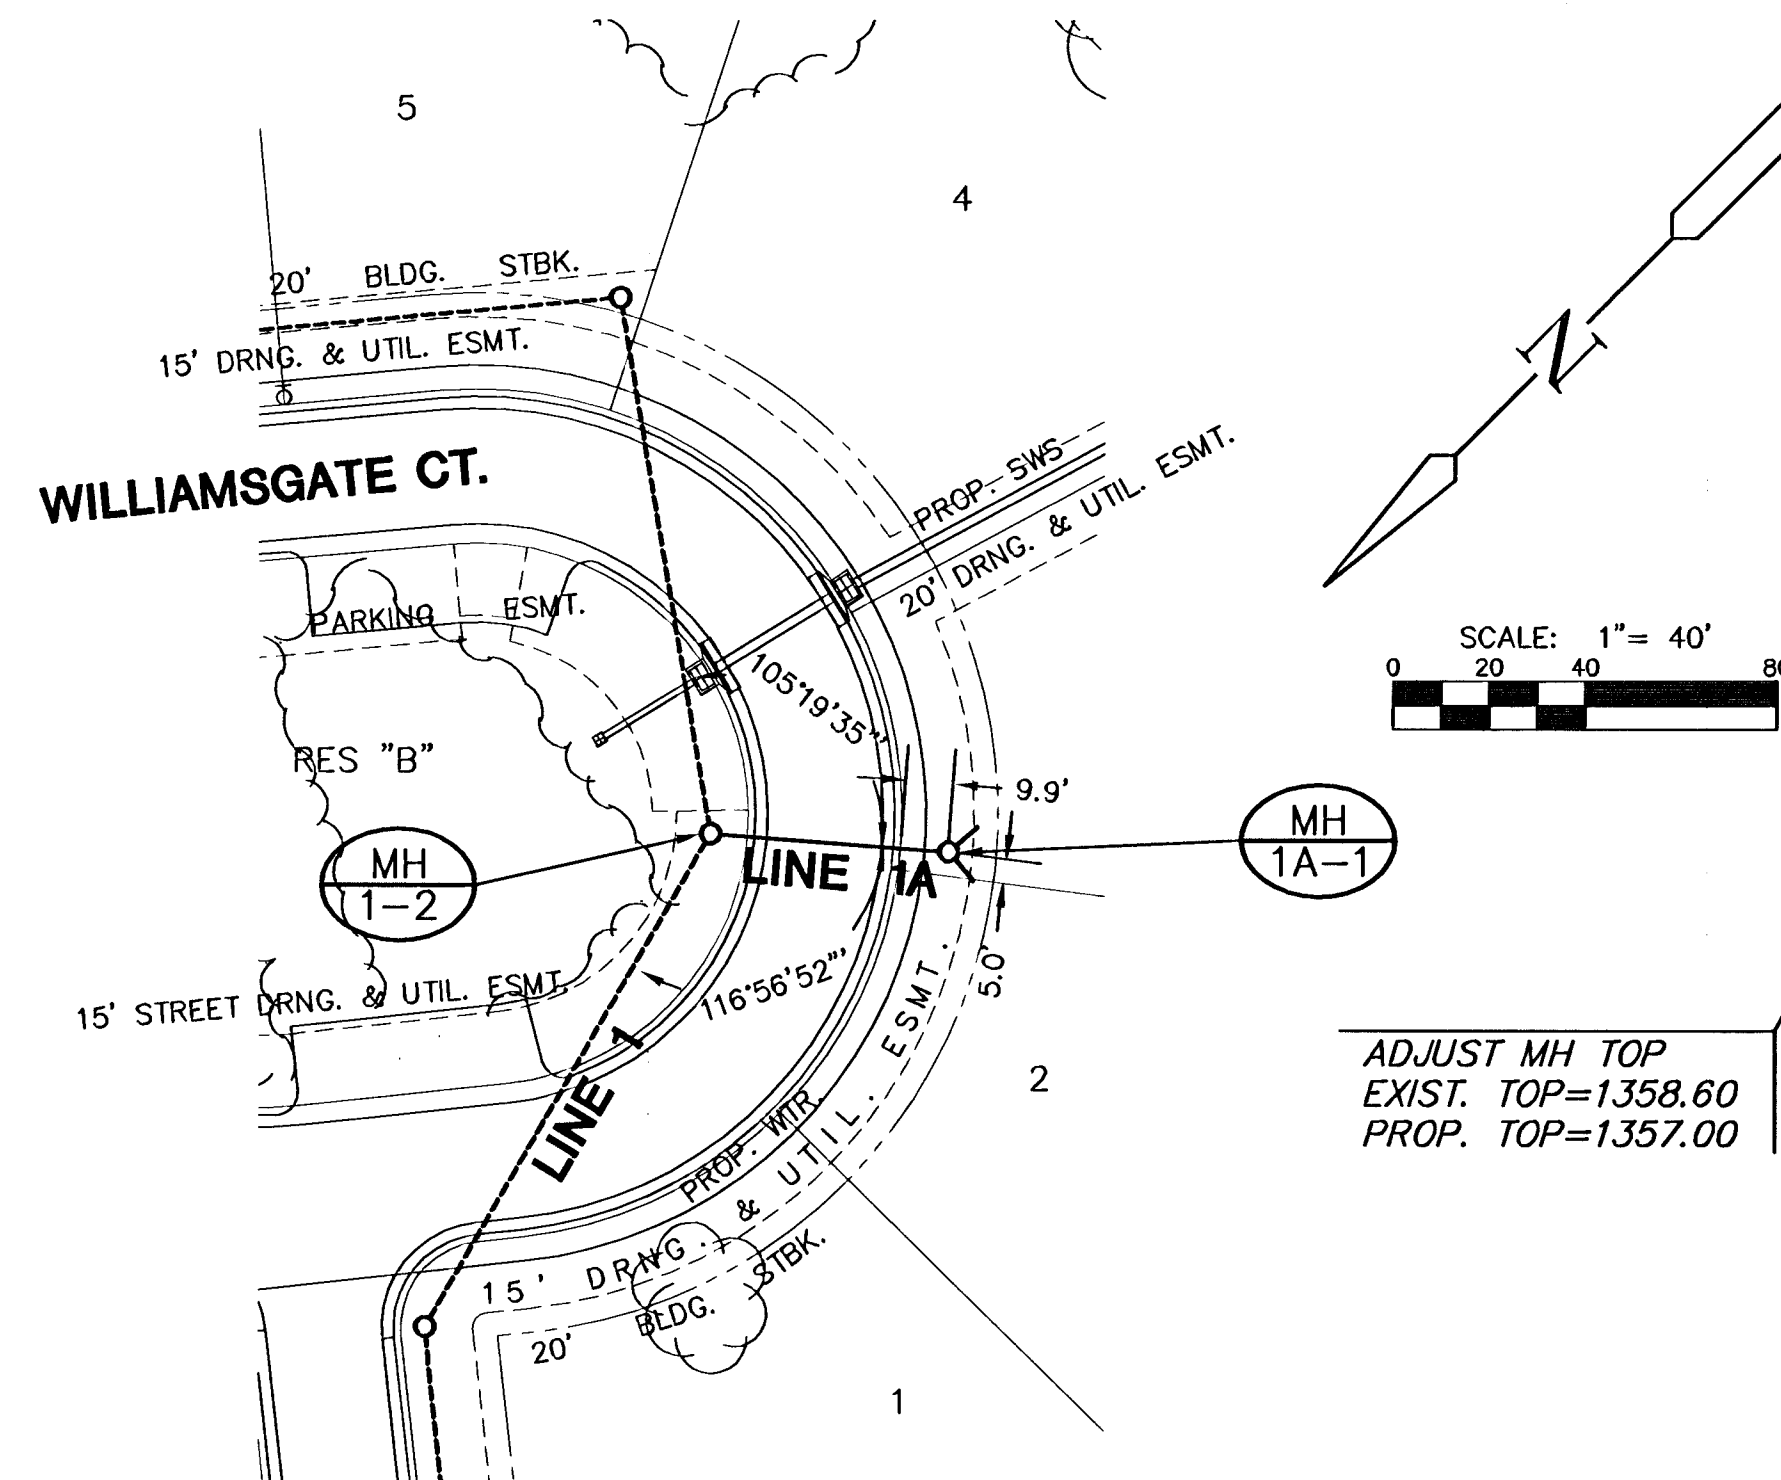


PLAN LINE 1A

SCALE: 1"=40'

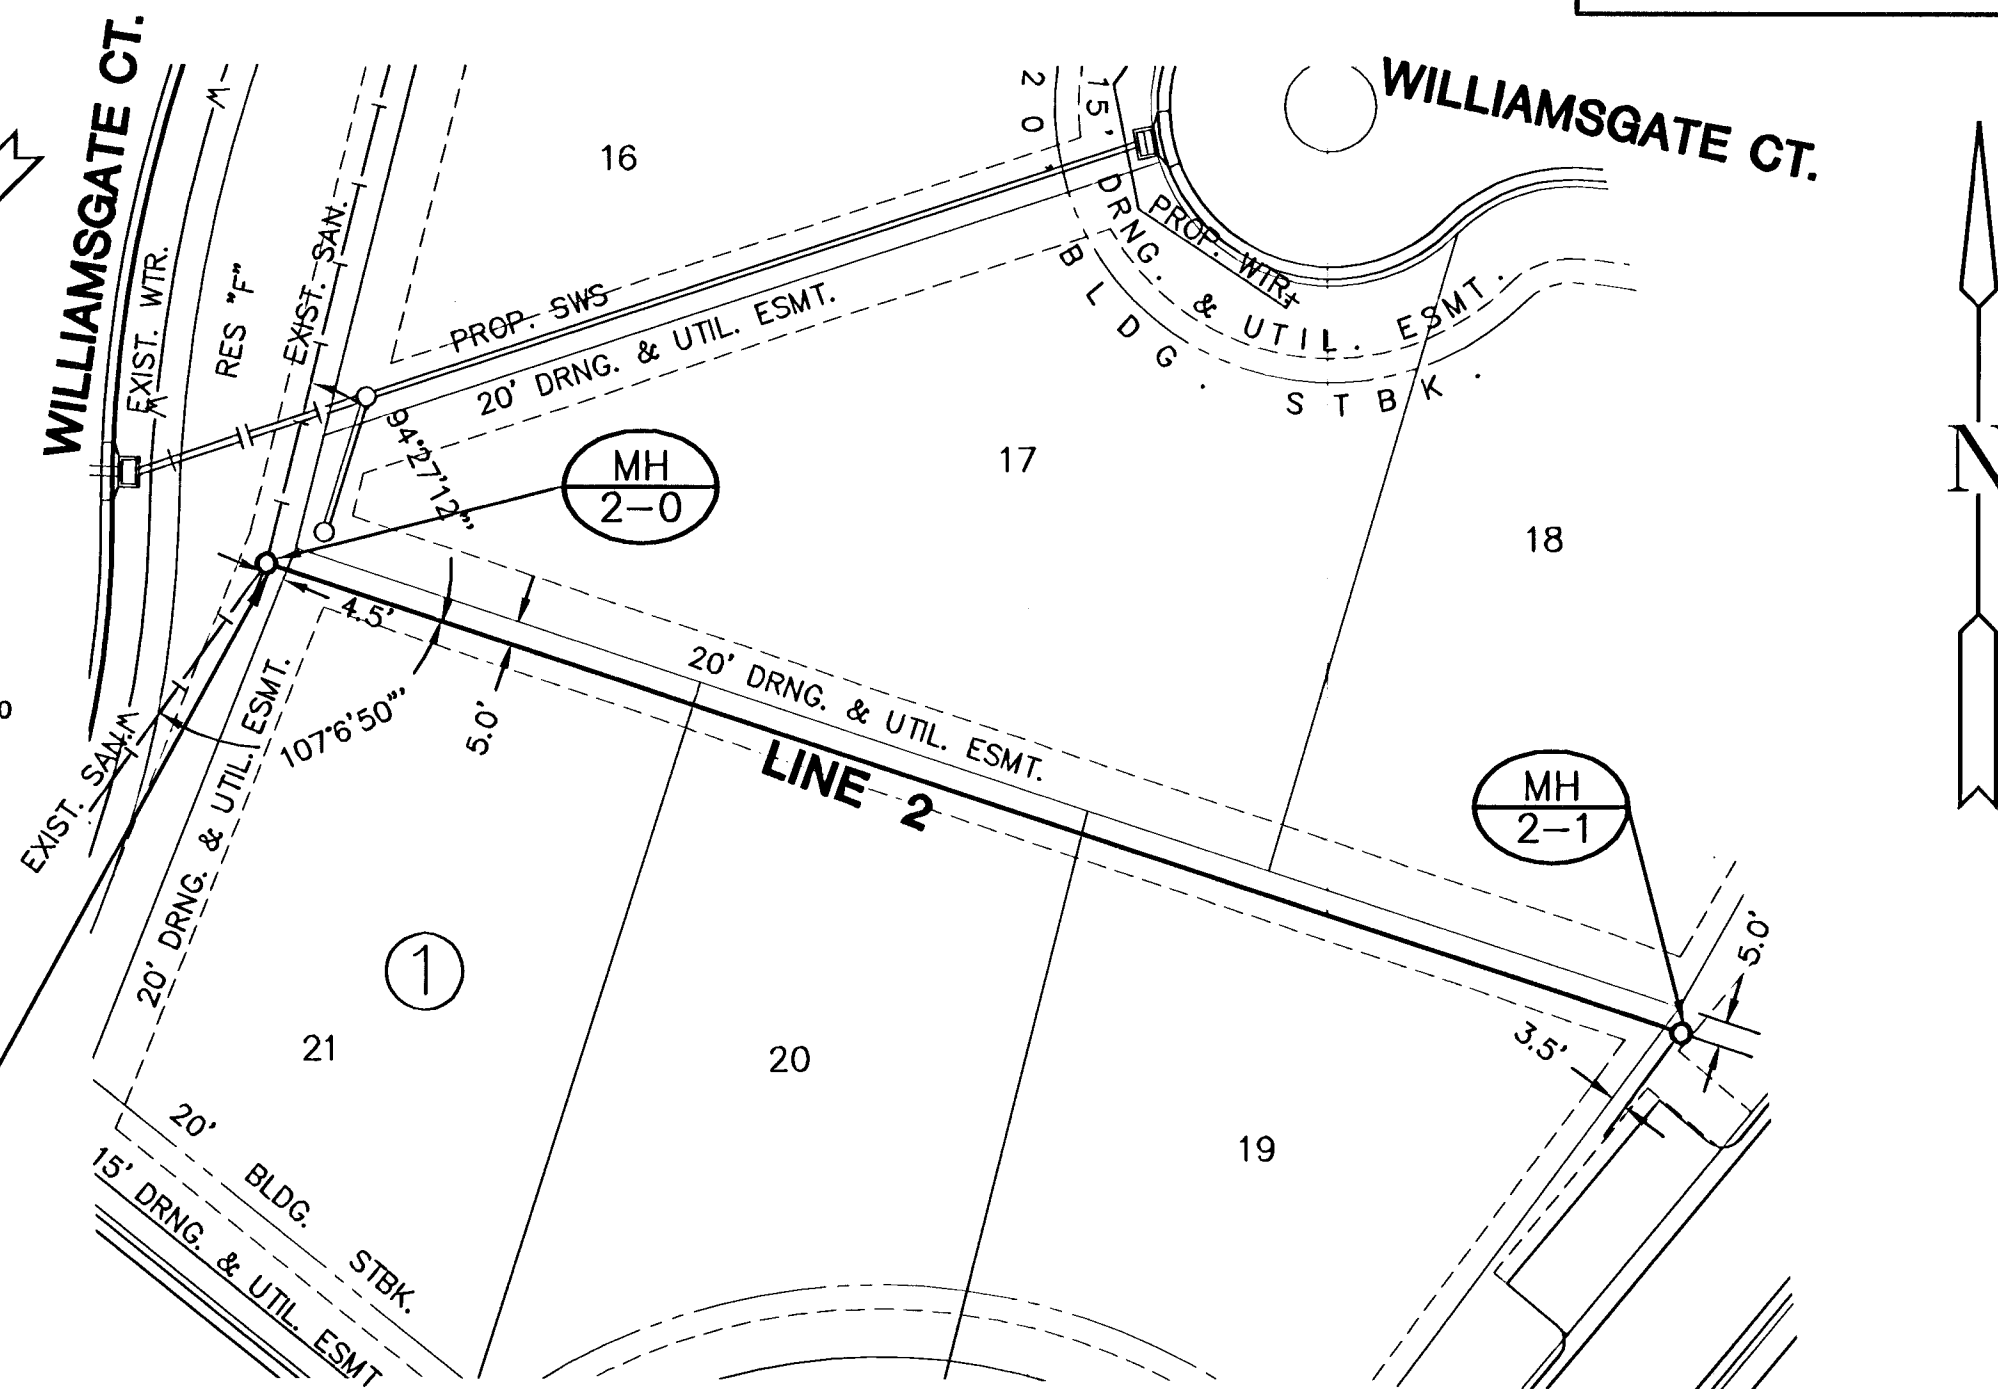


PLAN LINE 2

SCALE: 1"=40'

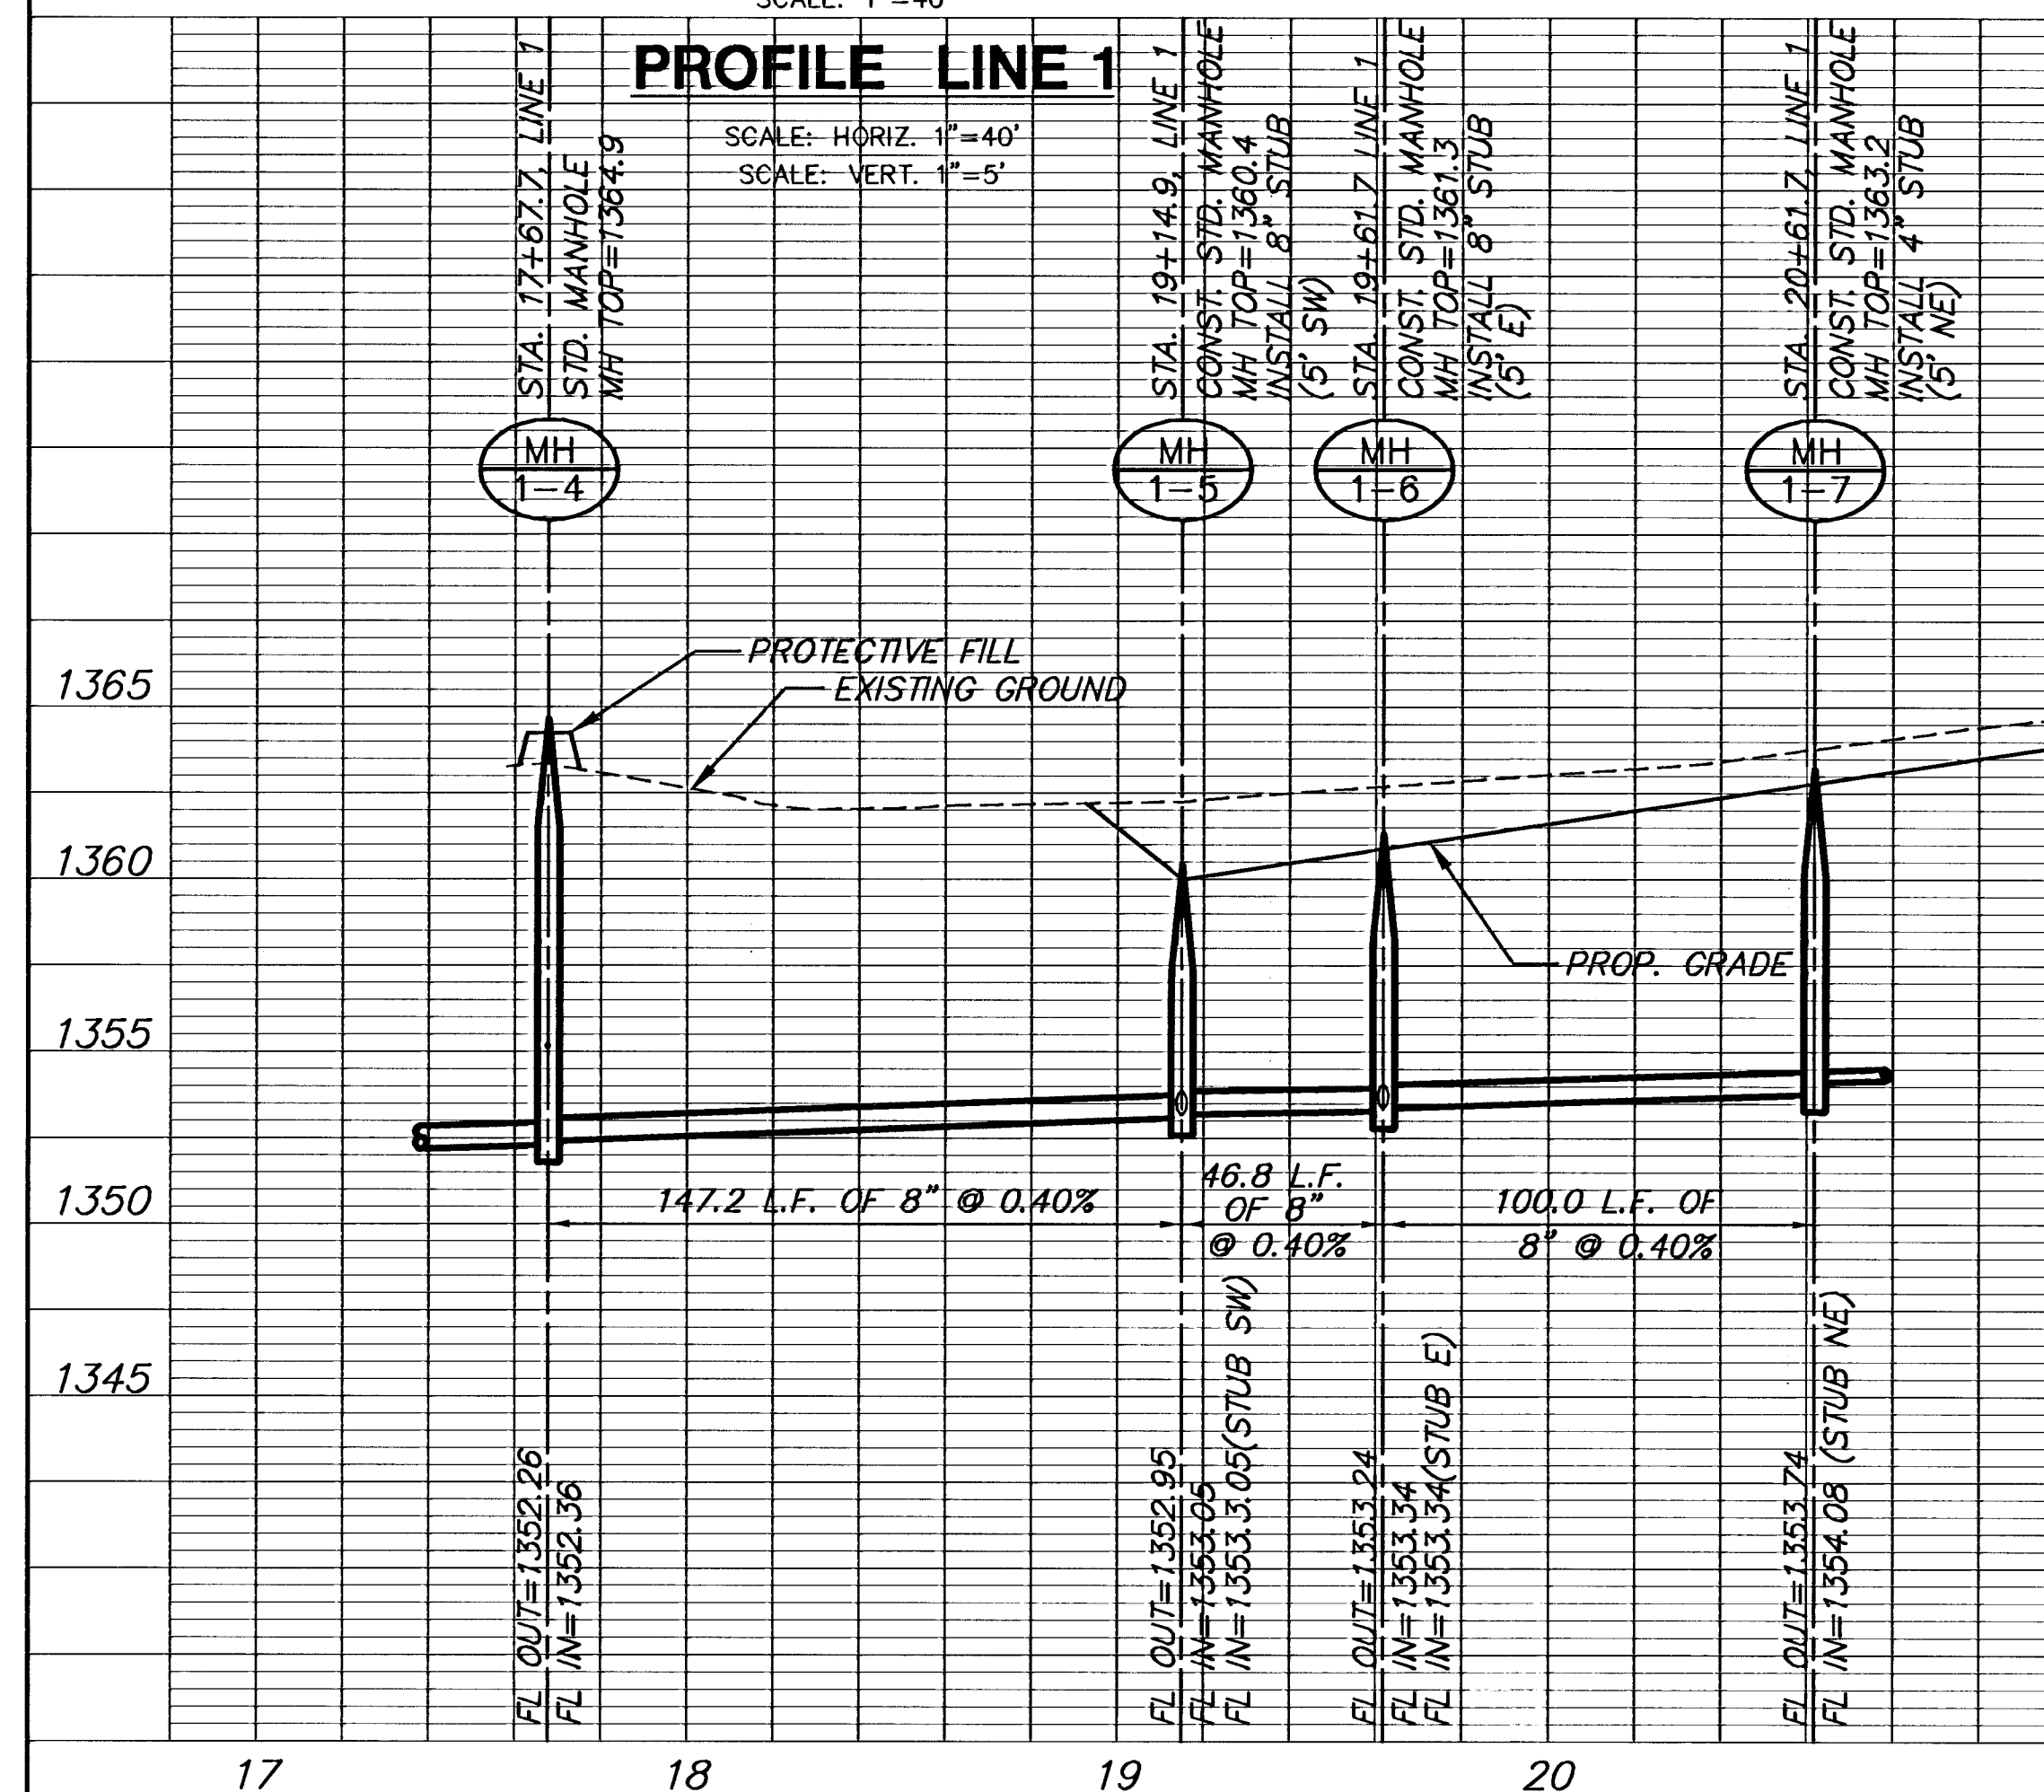


PROFILE LINE 1

SCALE: HORIZ. 1"=40'
SCALE: VERT. 1"=5'

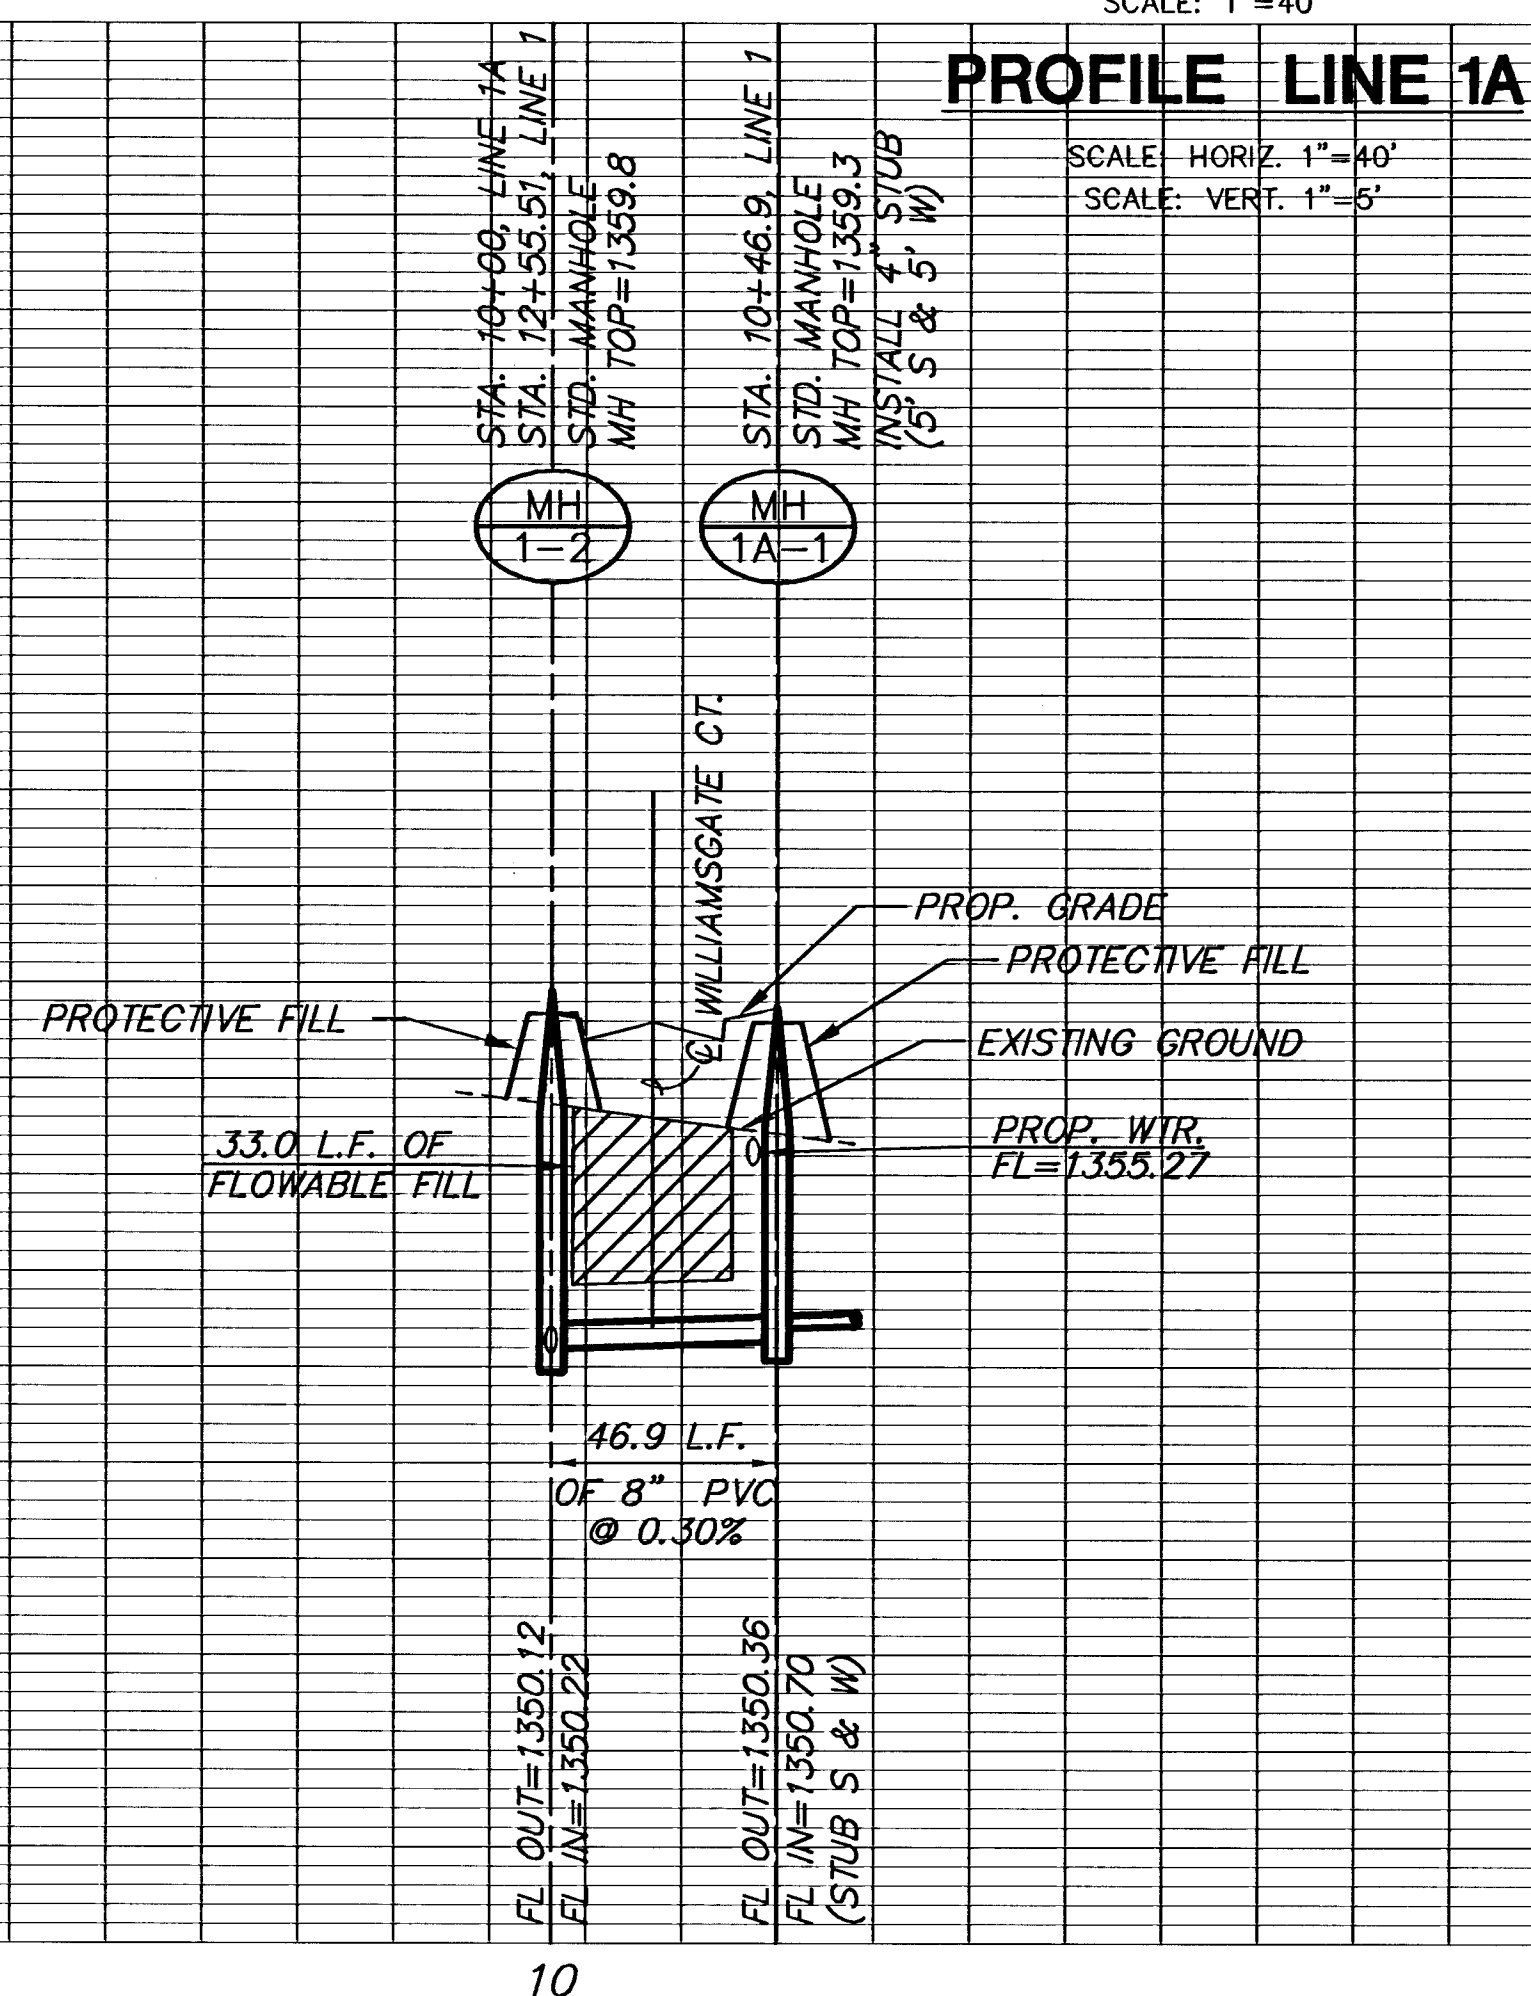

PROFILE LINE 1A

SCALE: HORIZ. 1"=40'
SCALE: VERT. 1"=5'

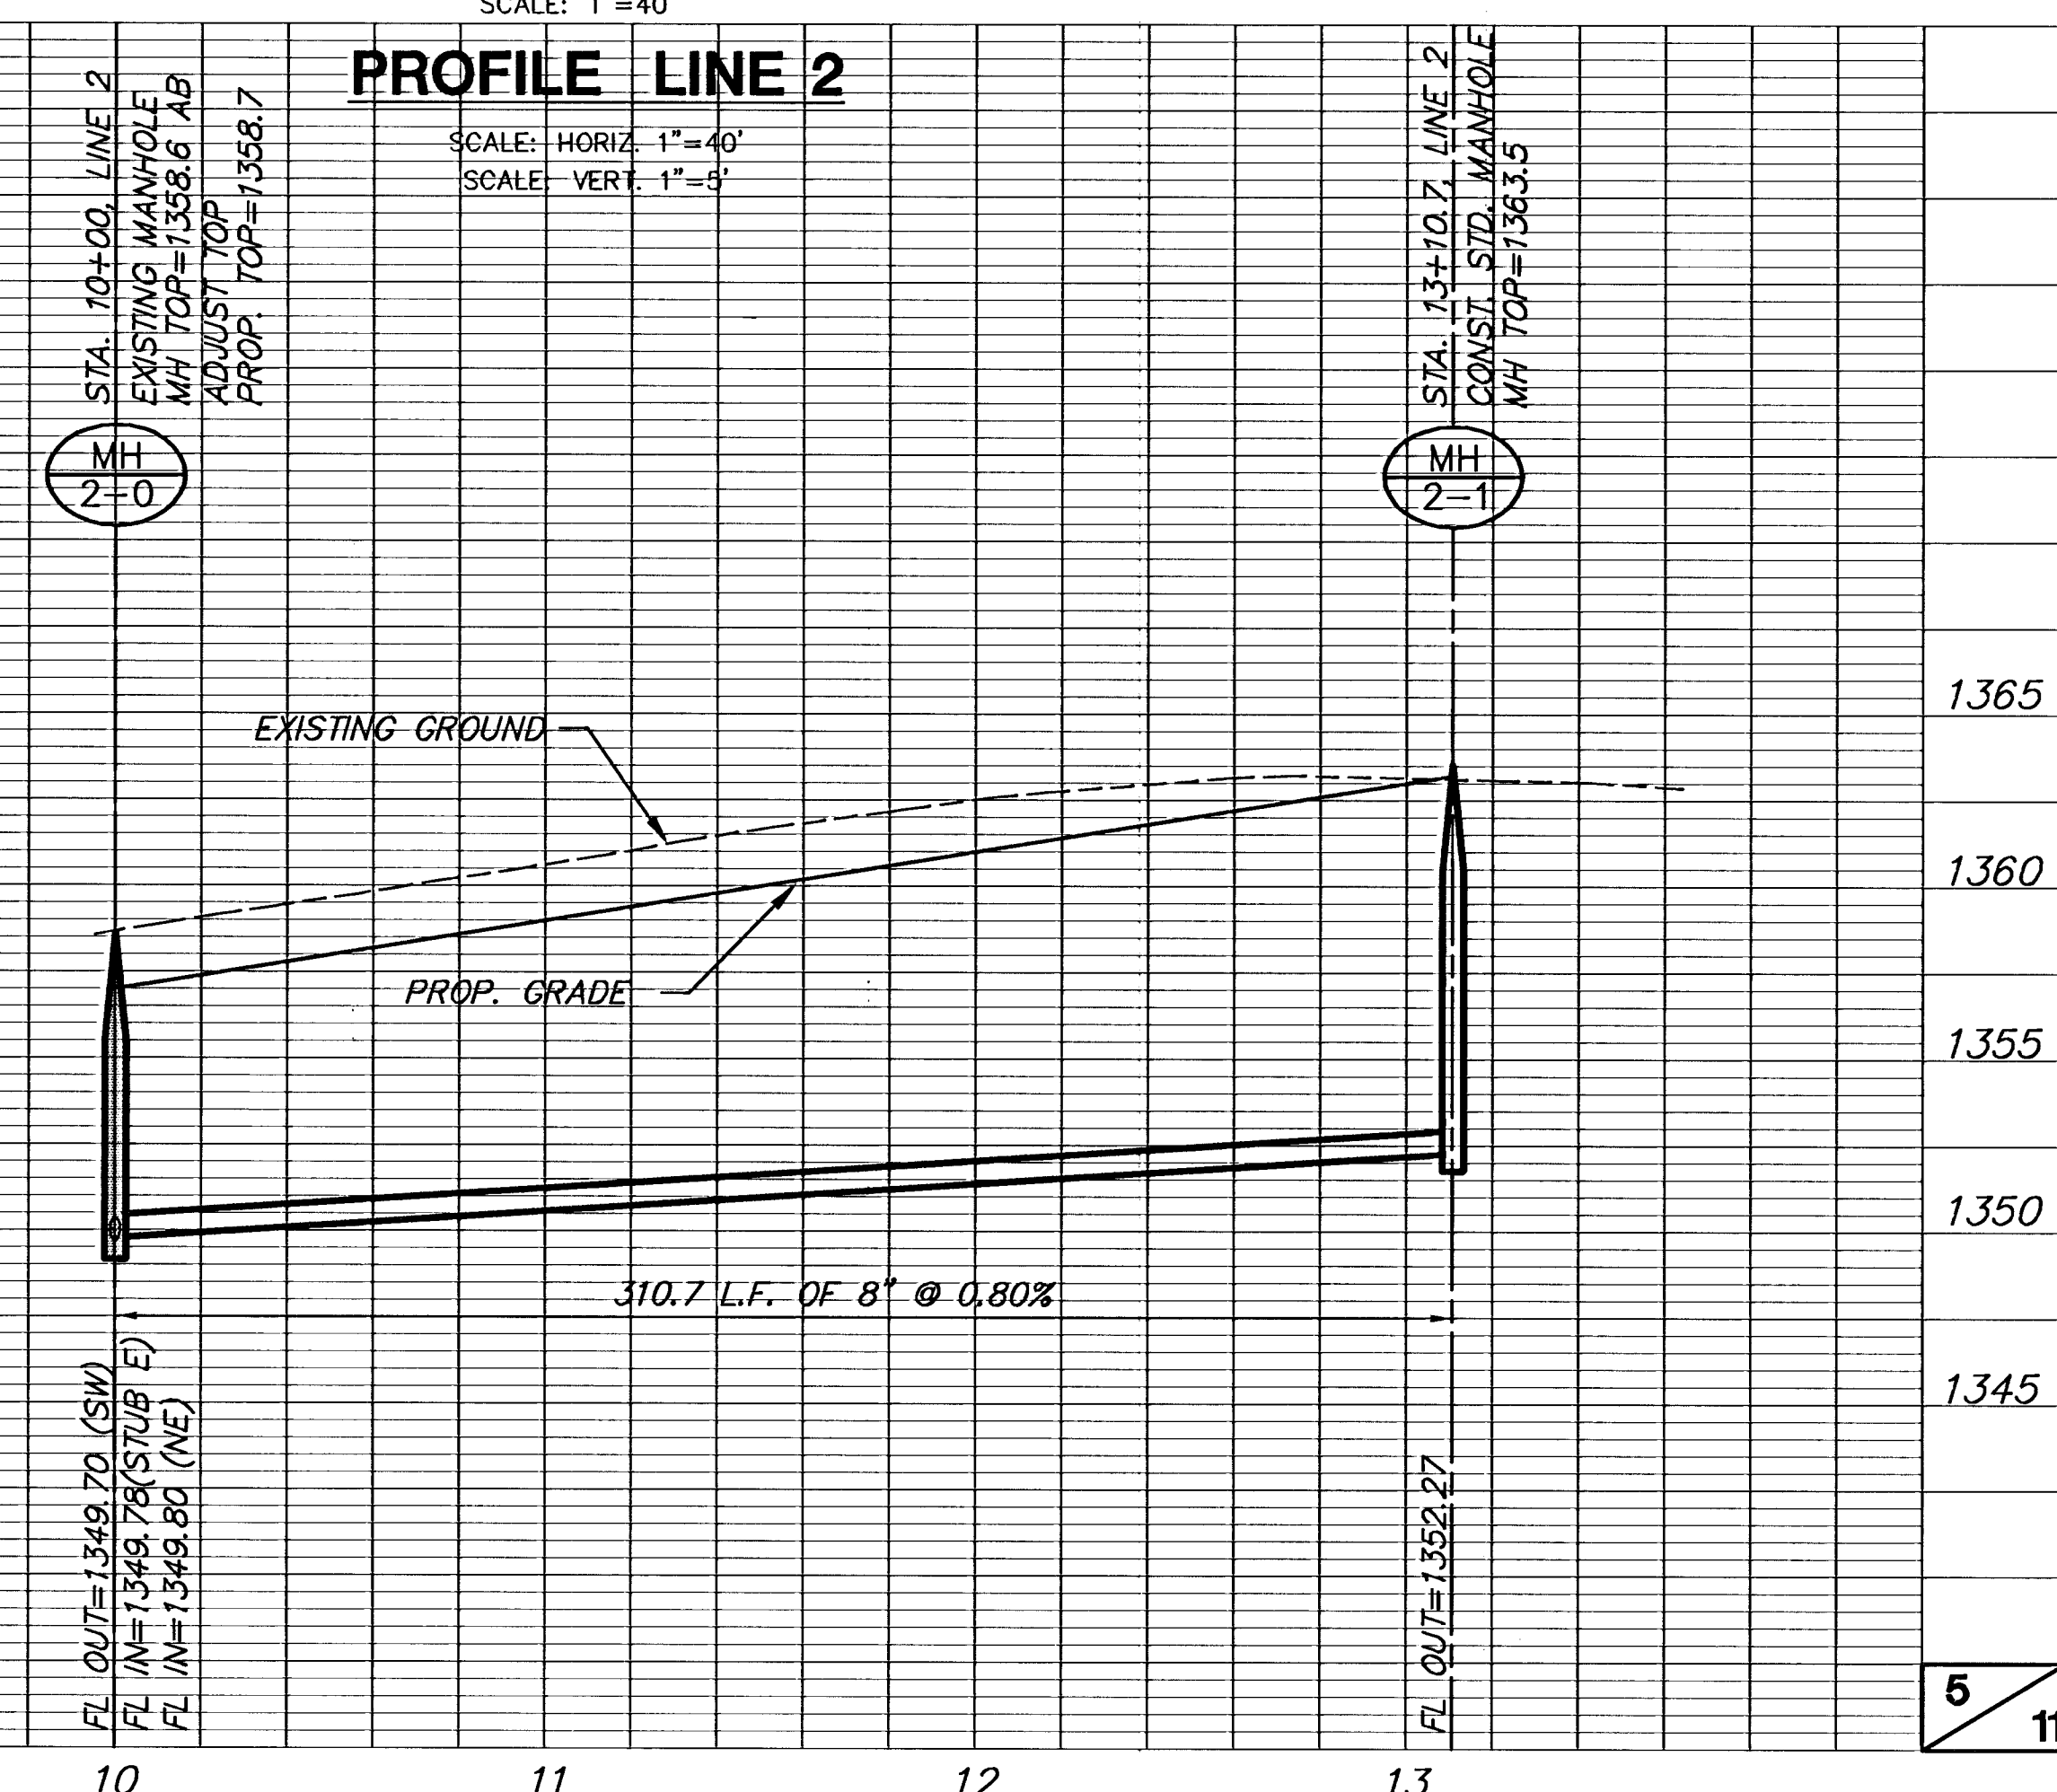

PROFILE LINE 2

SCALE: HORIZ. 1"=40'
SCALE: VERT. 1"=5'