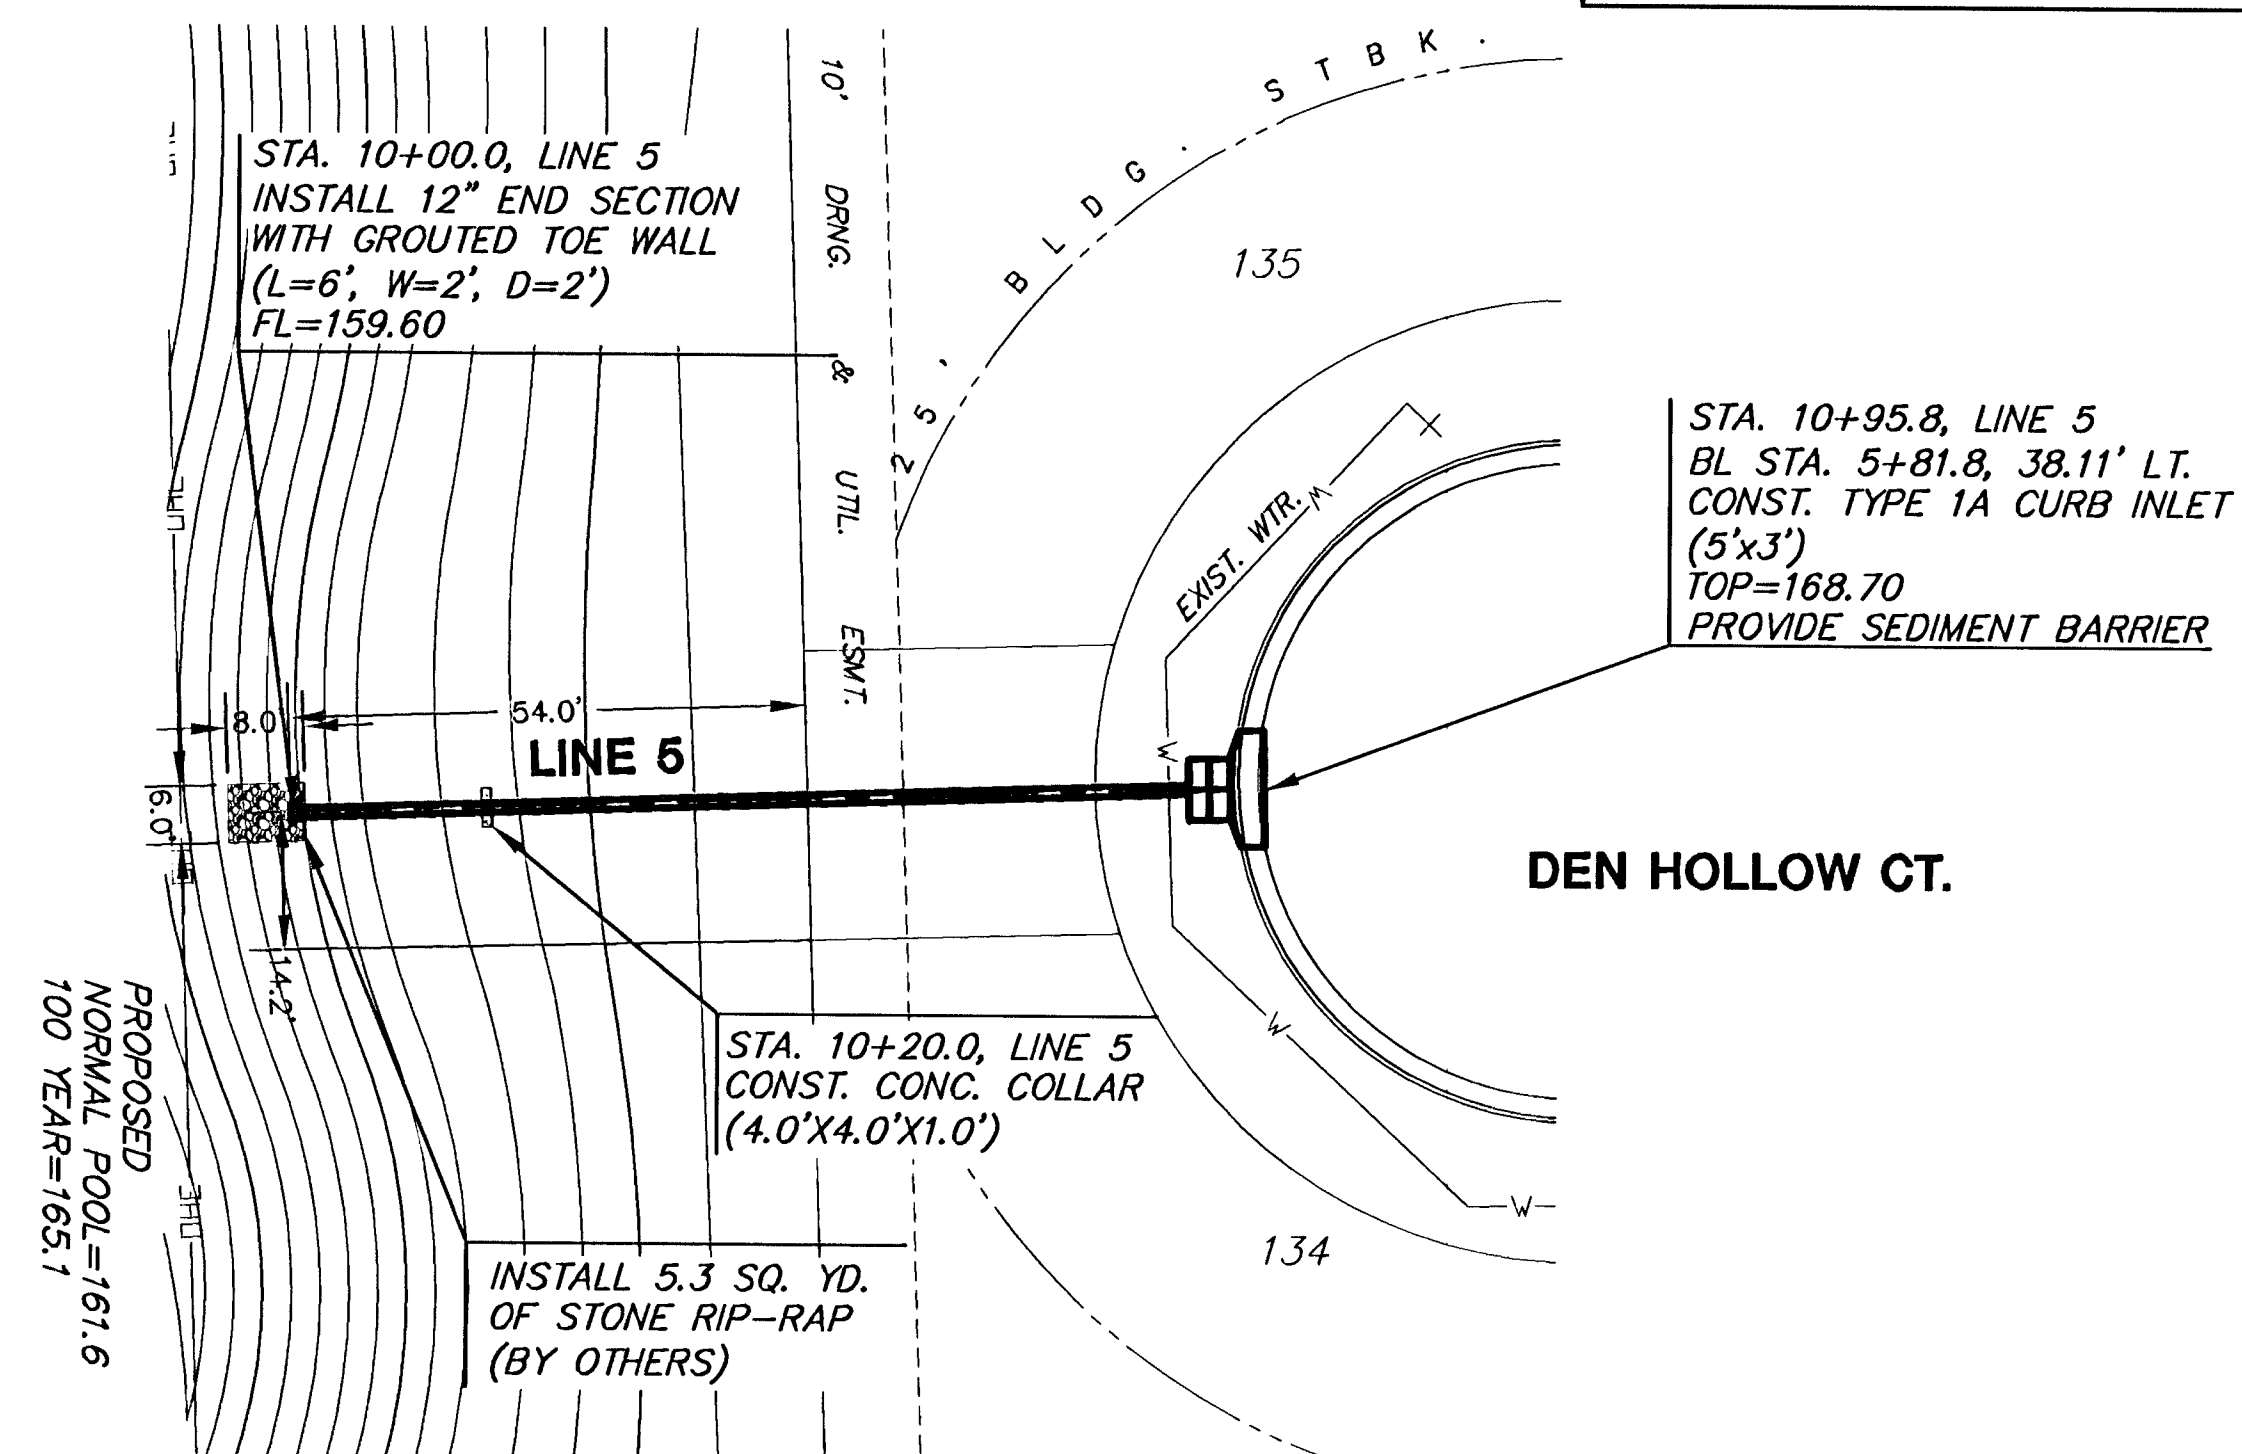
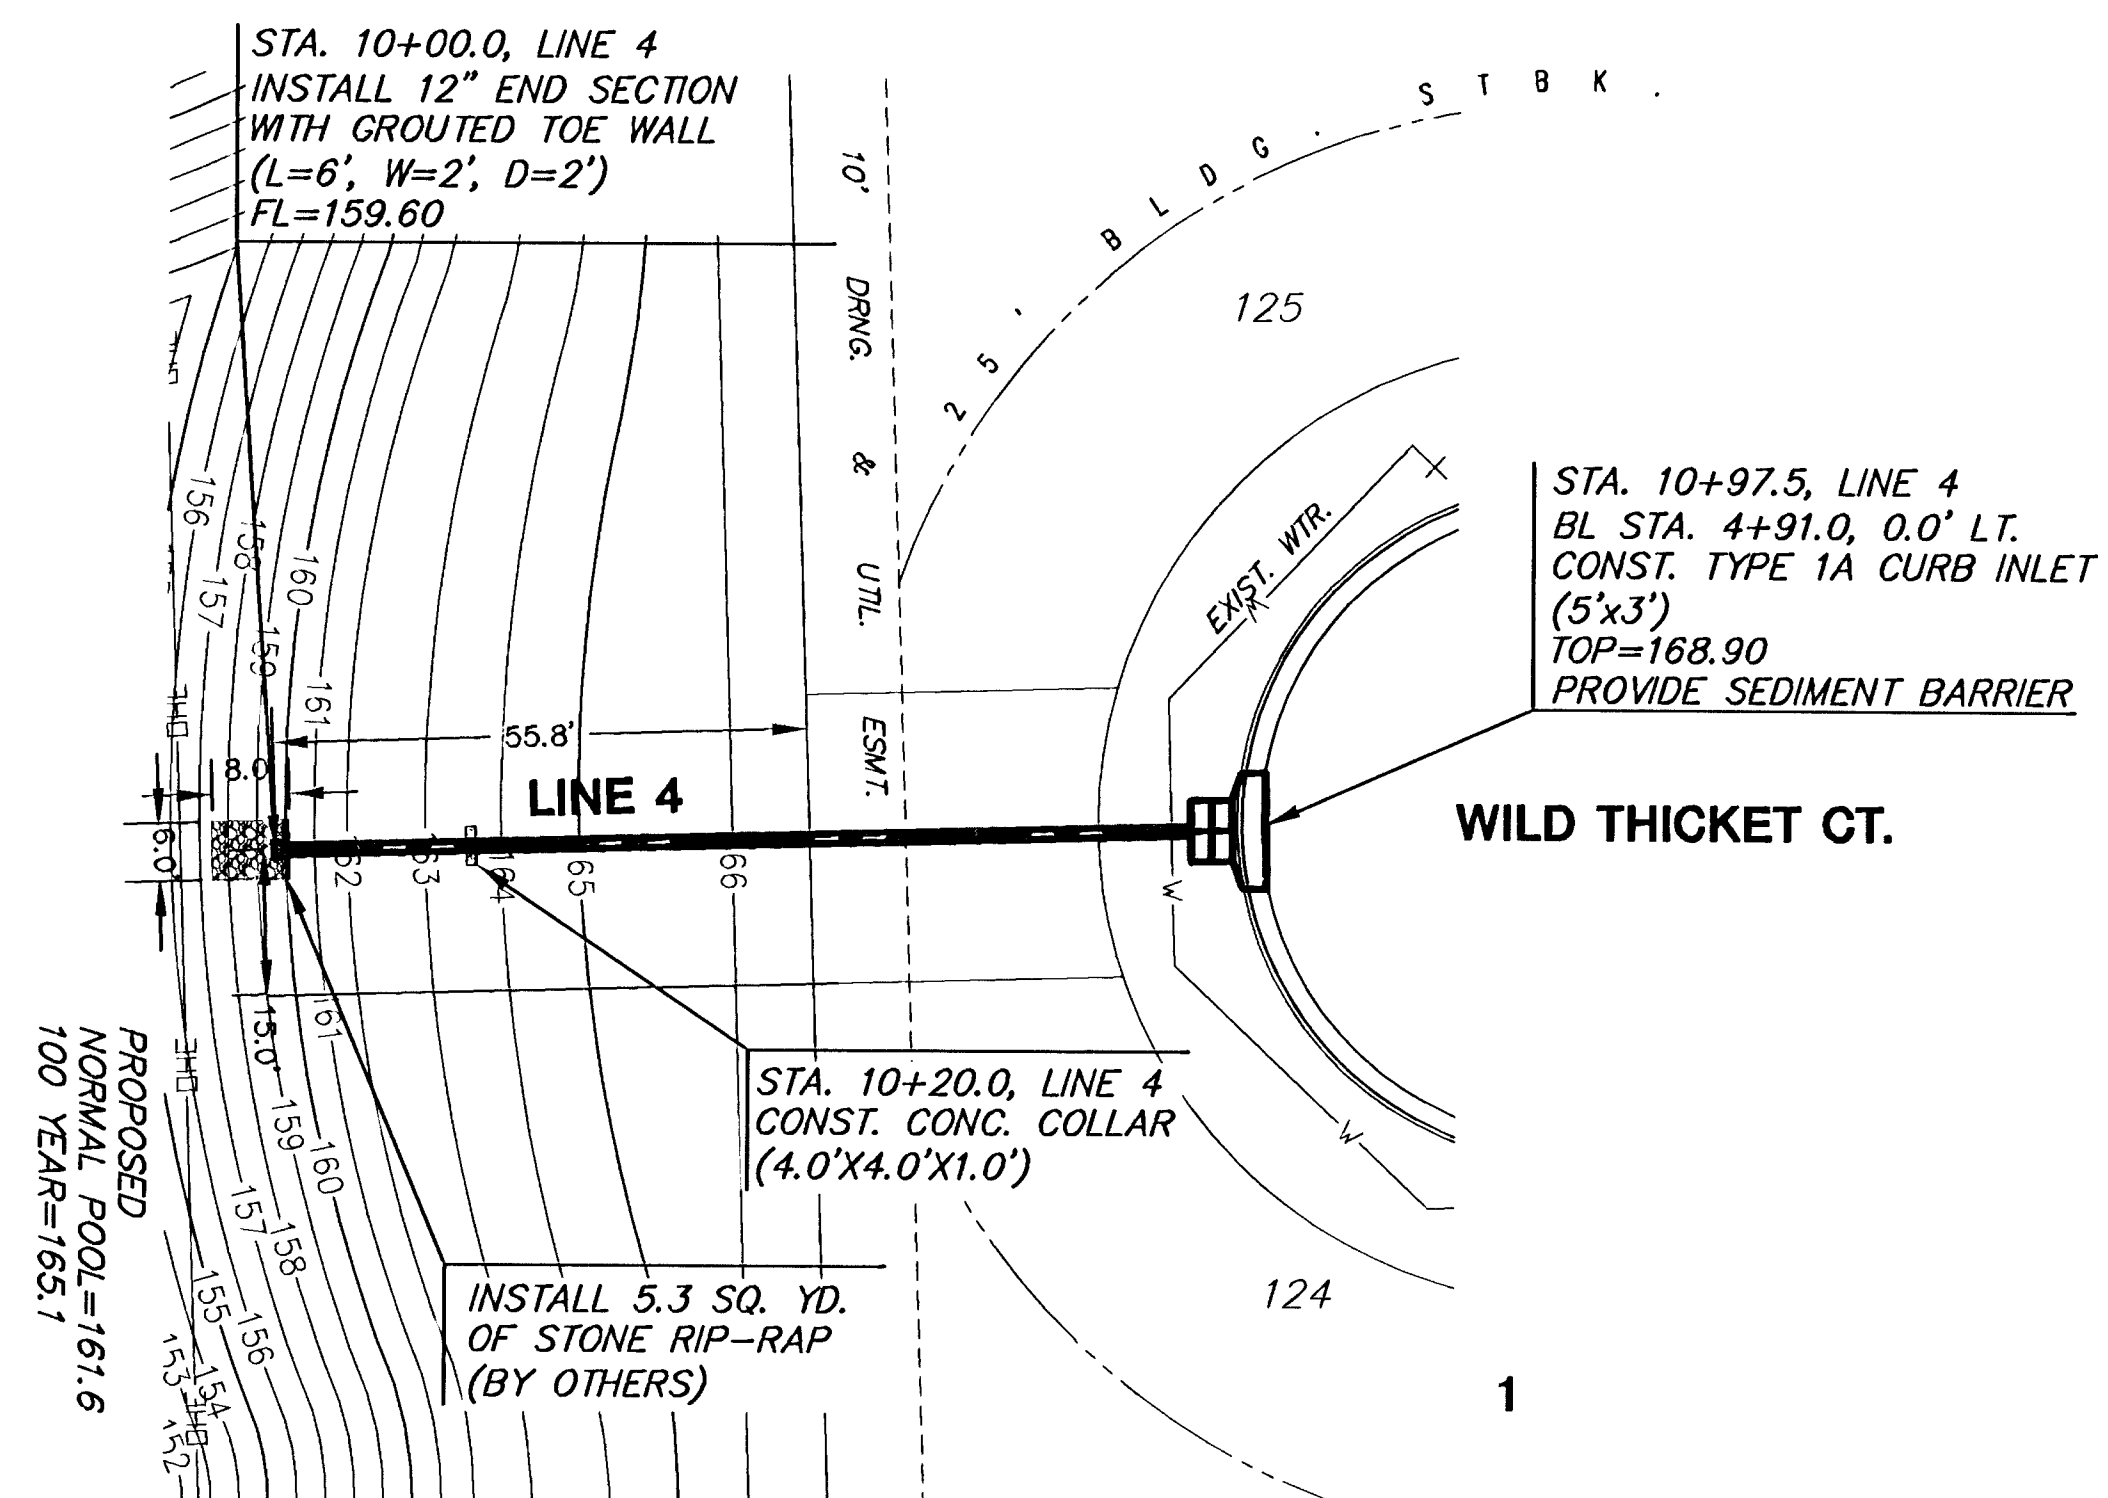


FOX

RIDGE


ADDITION

FOX RIDGE ADDITION
PHASE 2
STORM WATER SEWER PLANS
LINE 4 & 5

NOTE
RIPRAP SHALL BE INSTALLED ACCORDING TO STD SPEC WITH TOE
WALLS ON ALL UNPROTECTED EDGES. THE TOE WALL SHOWN ON
THE PLANS SHALL BE IN ADDITION TO THE STD SPEC.

PLAN LINE 4


SCALE: 1"=20'

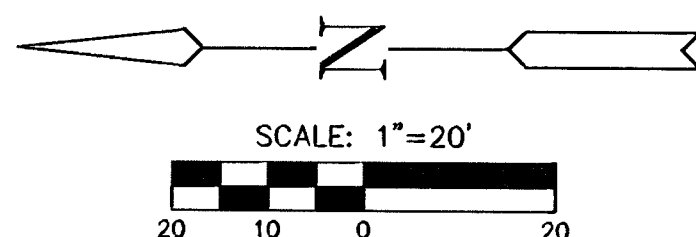

PLAN LINE 5

SCALE: 1"=20'

PROFILE LINE 4

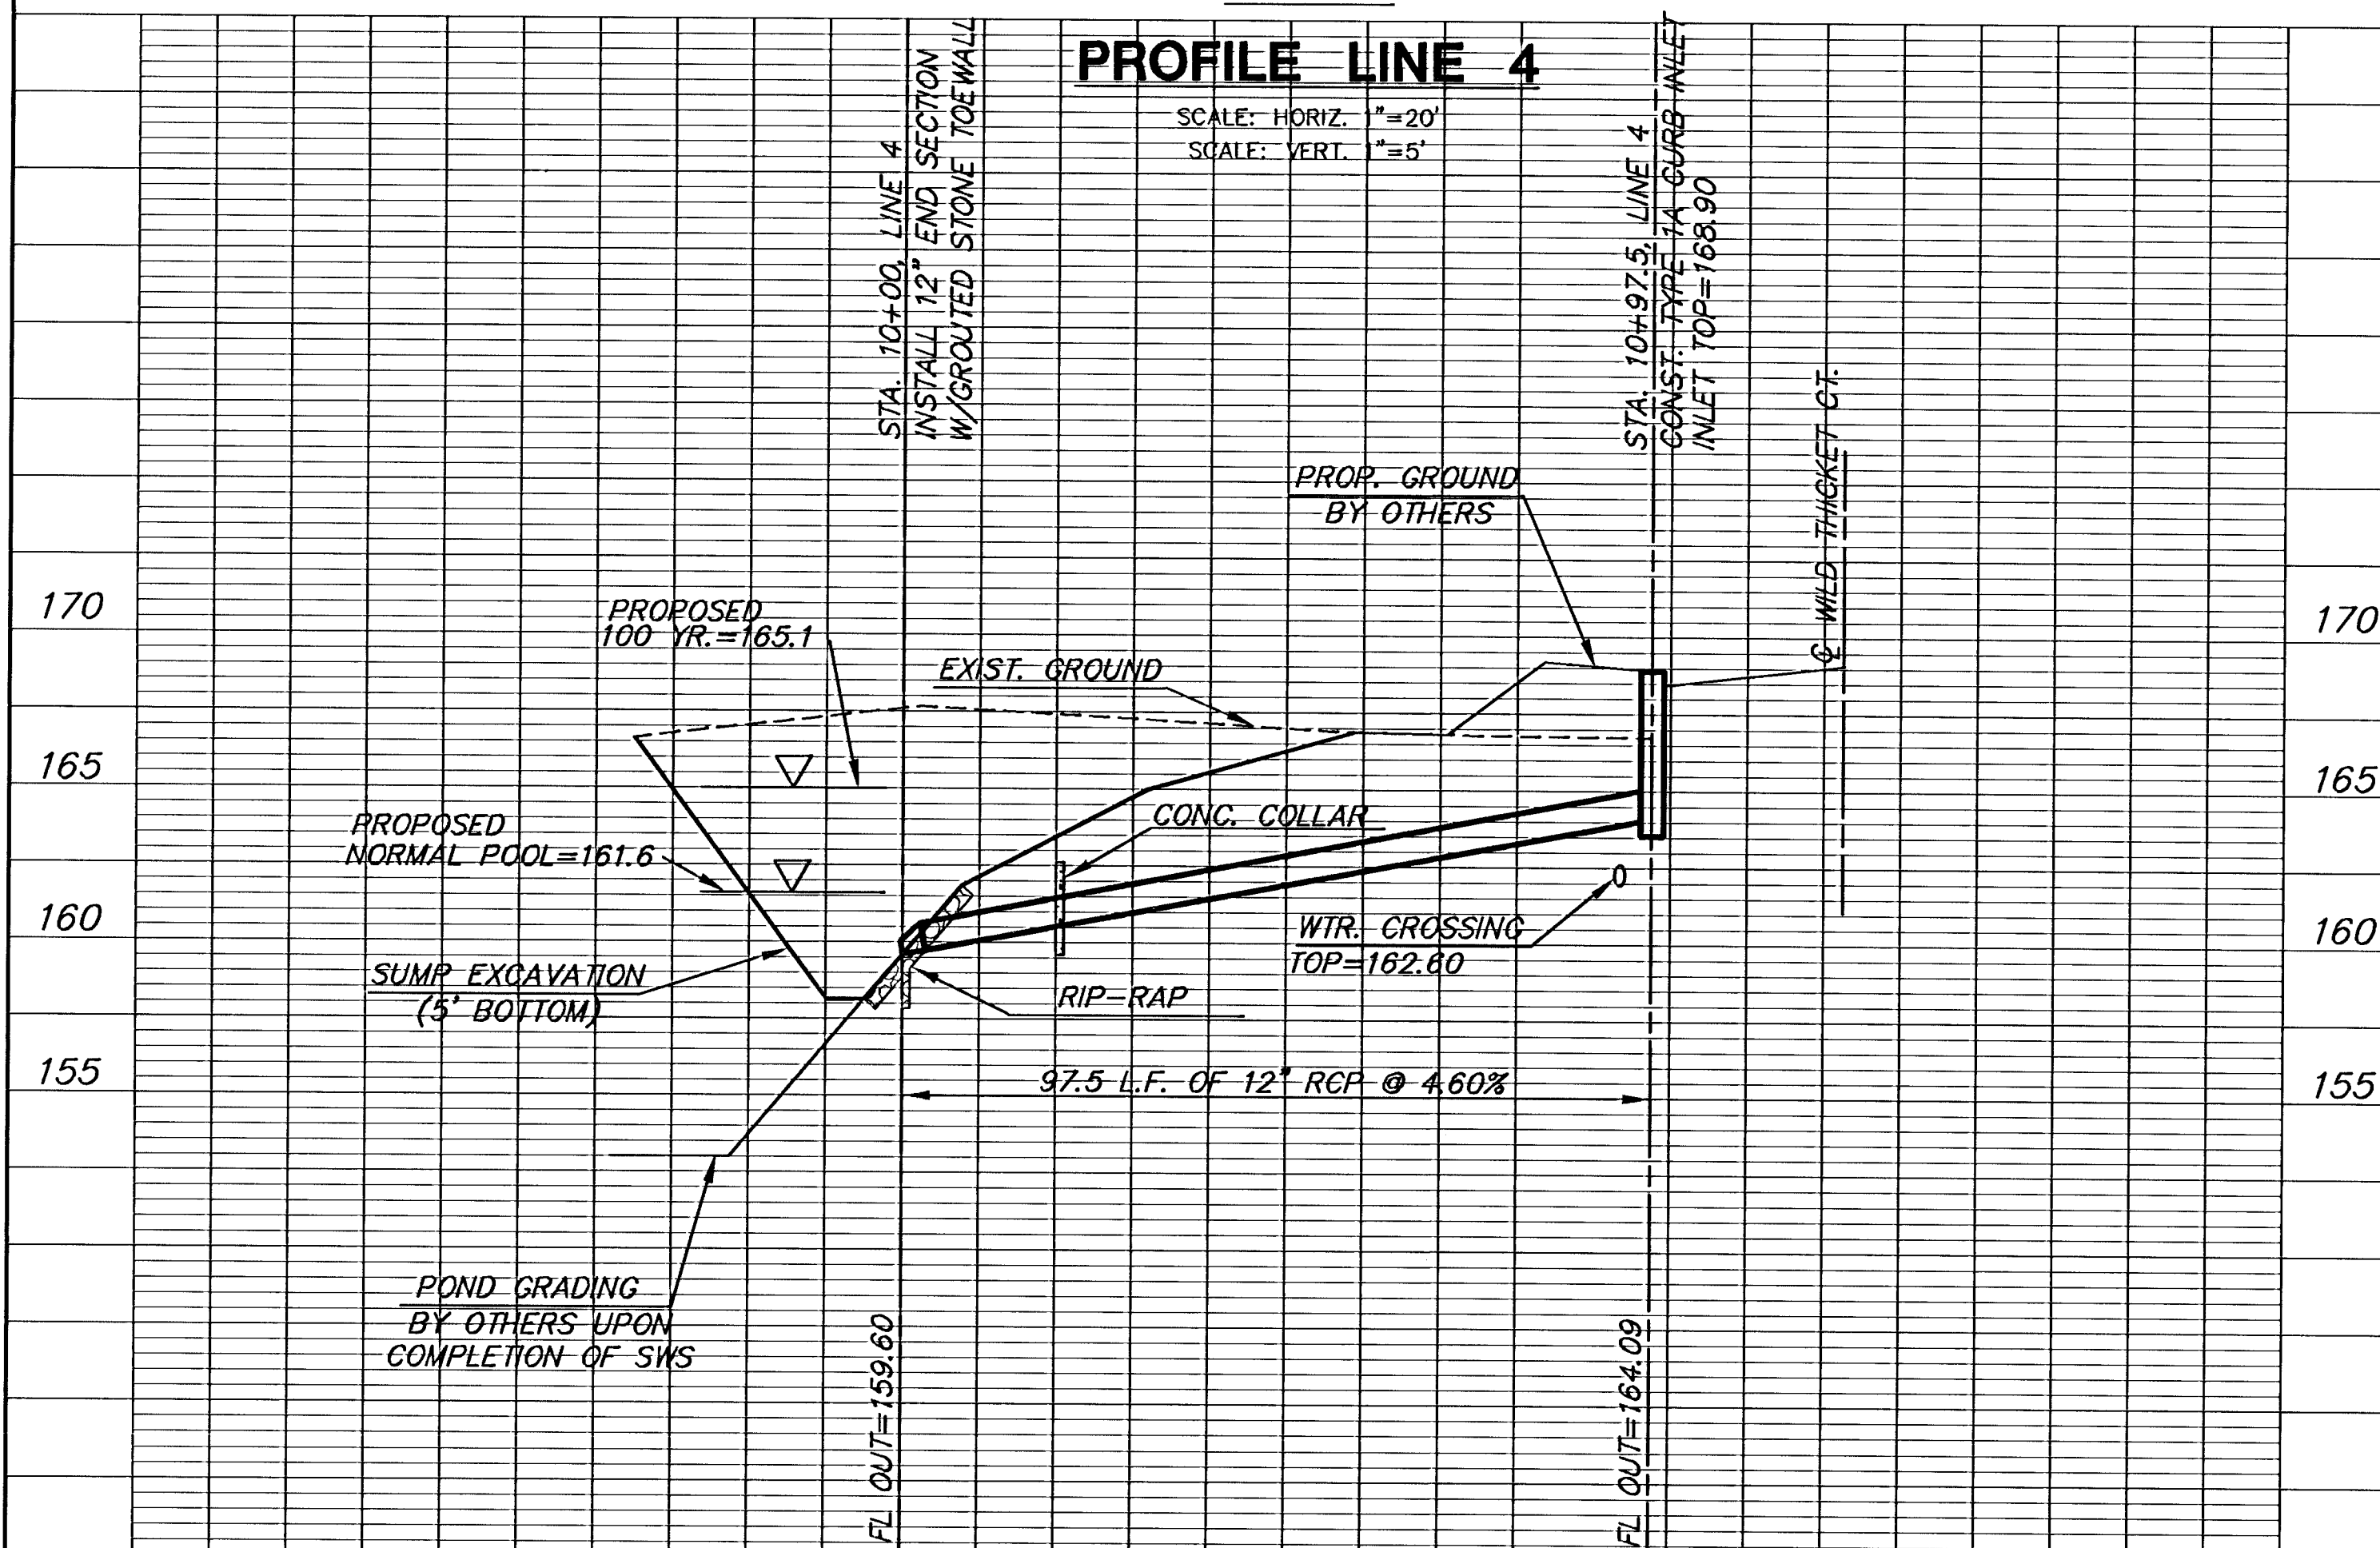SCALE: HORIZ. 1"=20'
SCALE: VERT. 1"=5'

PROFILE LINE 5

SCALE: HORIZ. 1"=20'
SCALE: VERT. 1"=5'