



©2021
 MKEC Engineering
 All Rights Reserved
 www.mkec.com
 These drawings and their contents,
 including, but not limited to, all concepts,
 designs, & ideas are the exclusive
 property of MKEC Engineering (MKEC),
 and may not be used or reproduced in
 any way without the express consent of
 MKEC.

**WINDOW
 DETAILS**

PROJECT NO. 01088R21003

DATE 11/23/2021


SCALE AS NOTED

DESIGNED	DRAWN	CHECKED
MH	SS	MH


0 ISSUED FOR CONSTRUCTION 11-24-21

NO.	REVISION	DATE


SHEET NO. A6.03

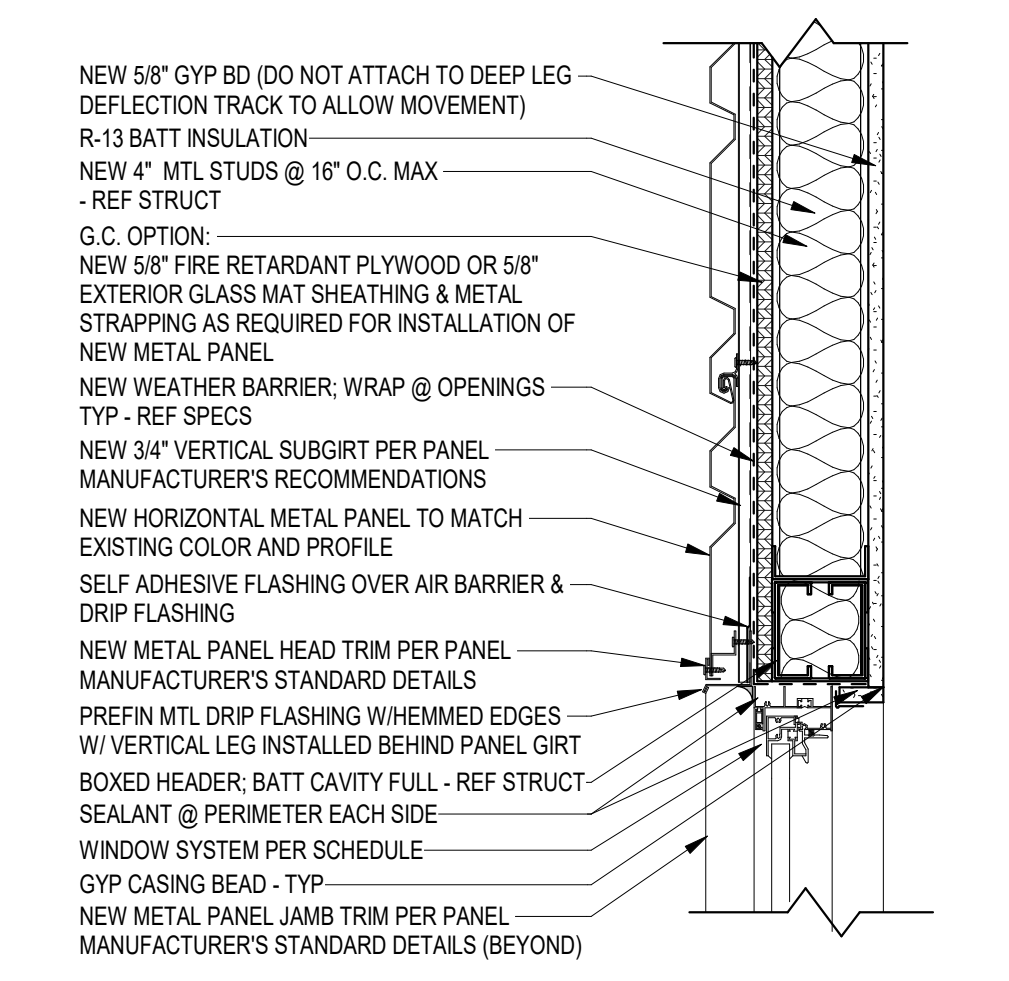


1 WINDOW HEAD @ MTL PANEL
 1 1/2" = 1'-0"

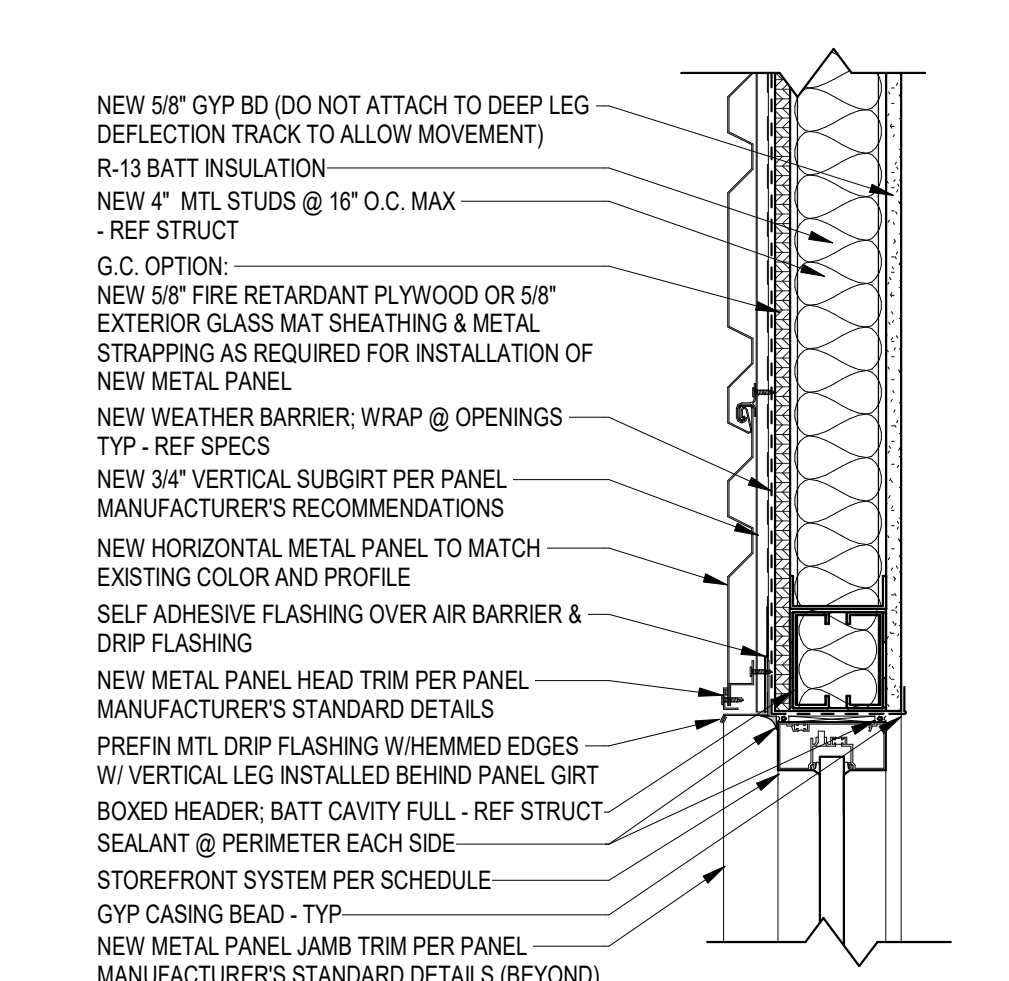


5 STOREFRONT HEAD @ MTL PANEL
 1 1/2" = 1'-0"

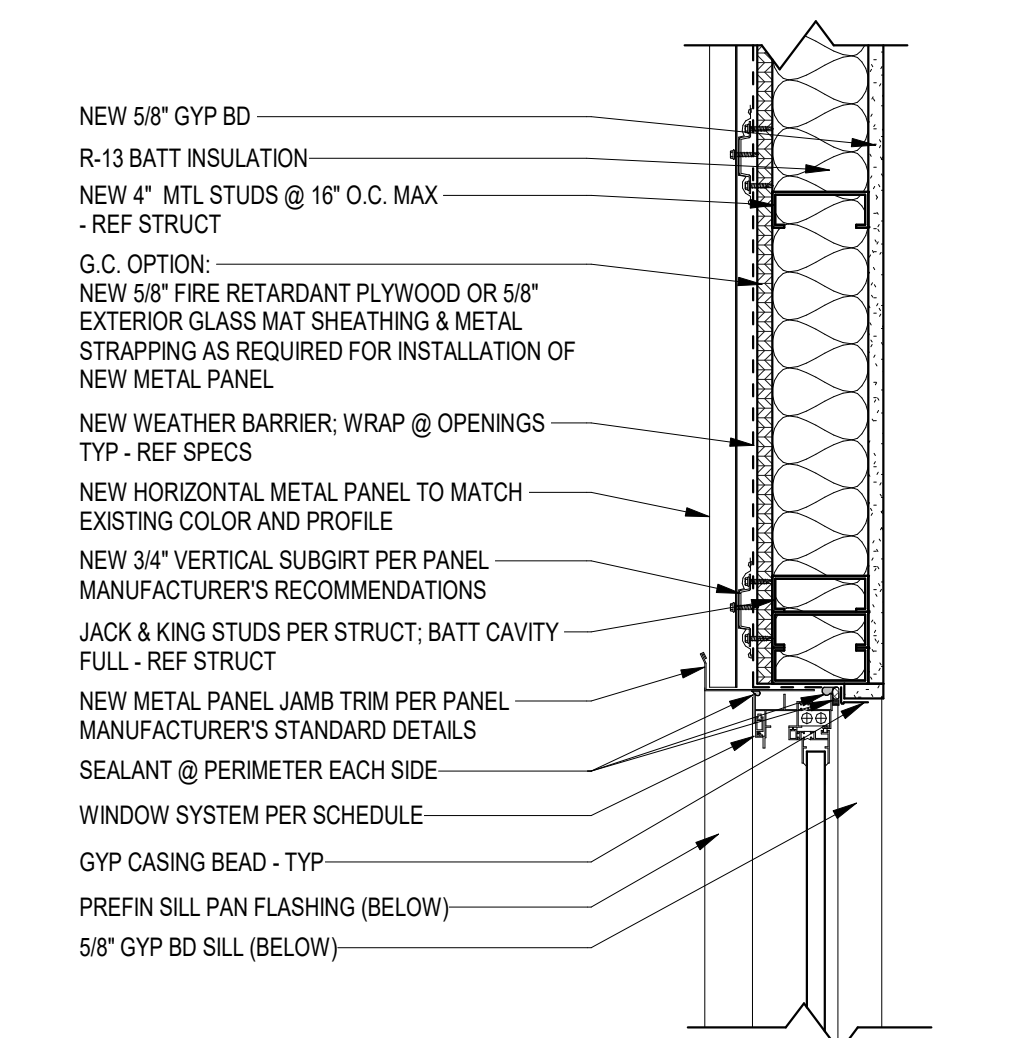


2 WINDOW JAMB @ MTL PANEL
 1 1/2" = 1'-0"

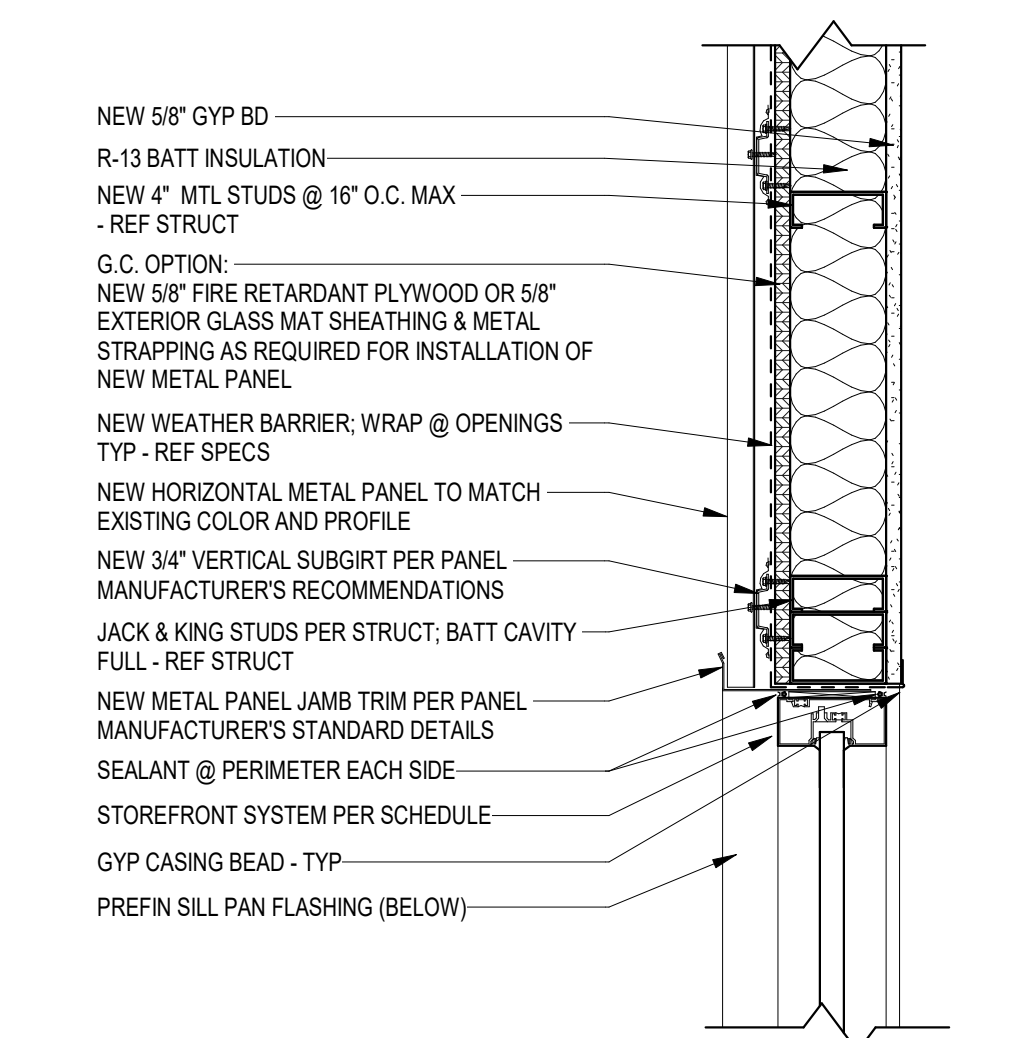


6 STOREFRONT JAMB @ MTL PANEL
 1 1/2" = 1'-0"

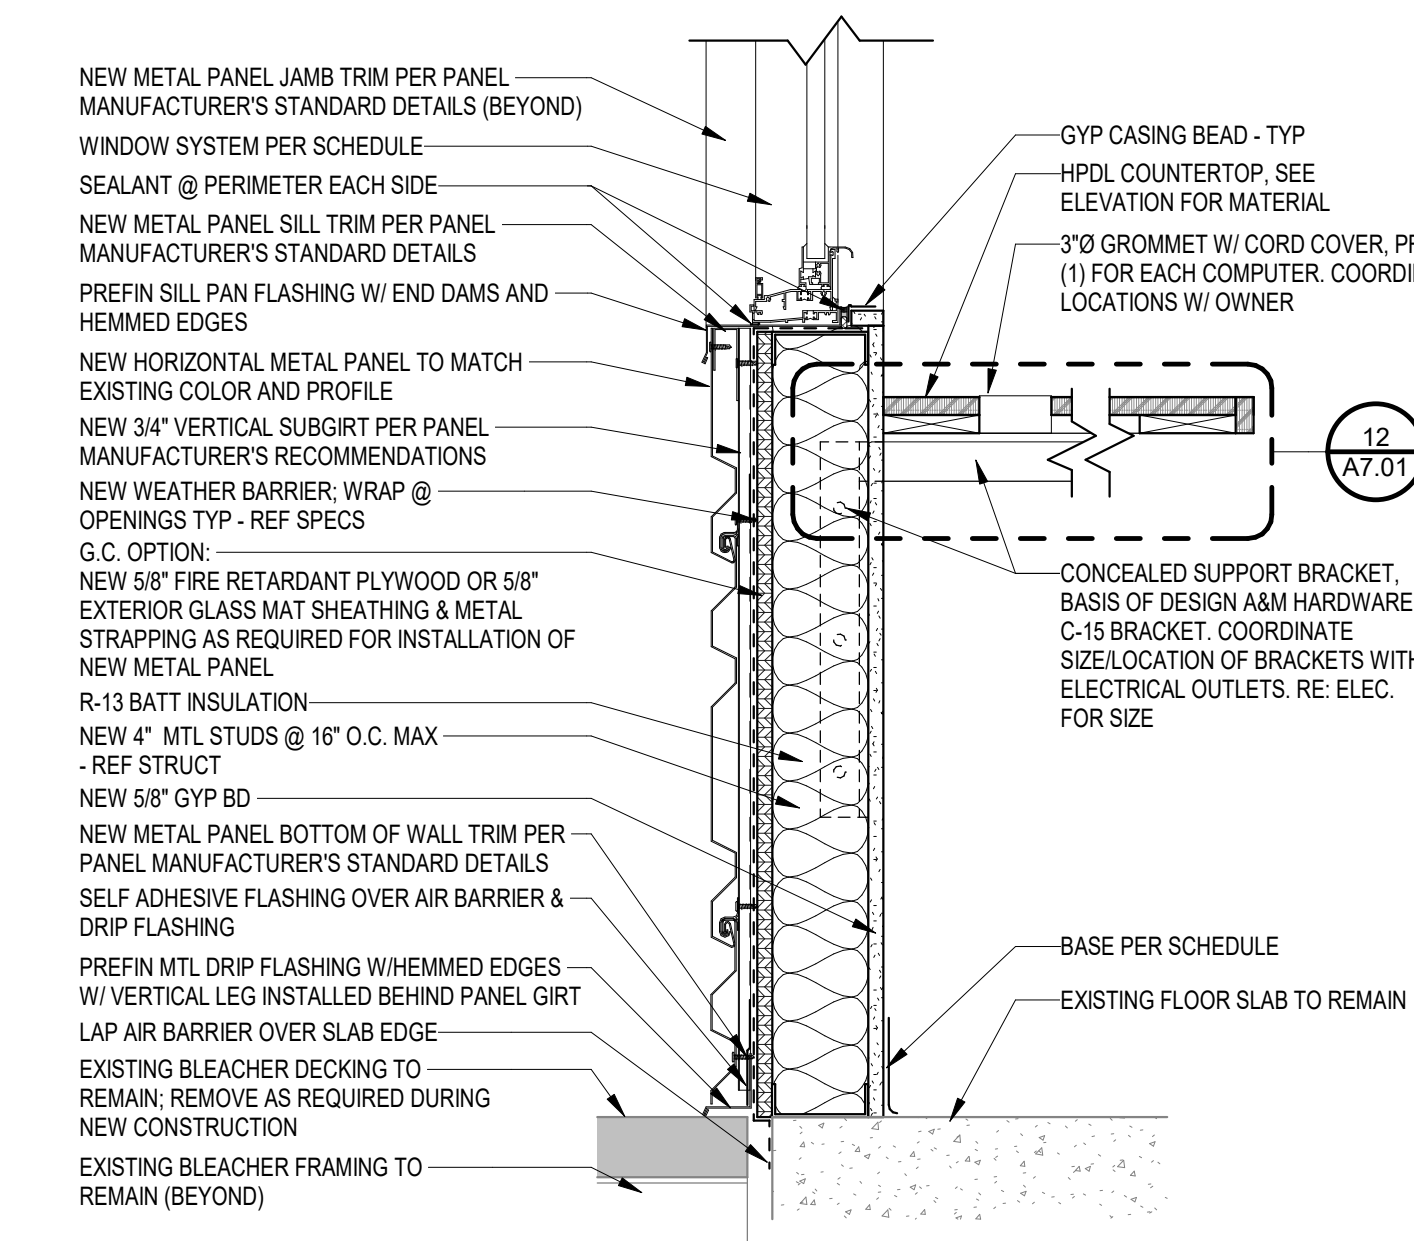


3 WINDOW SILL & MTL PANEL BASE FLASHING
 1 1/2" = 1'-0"

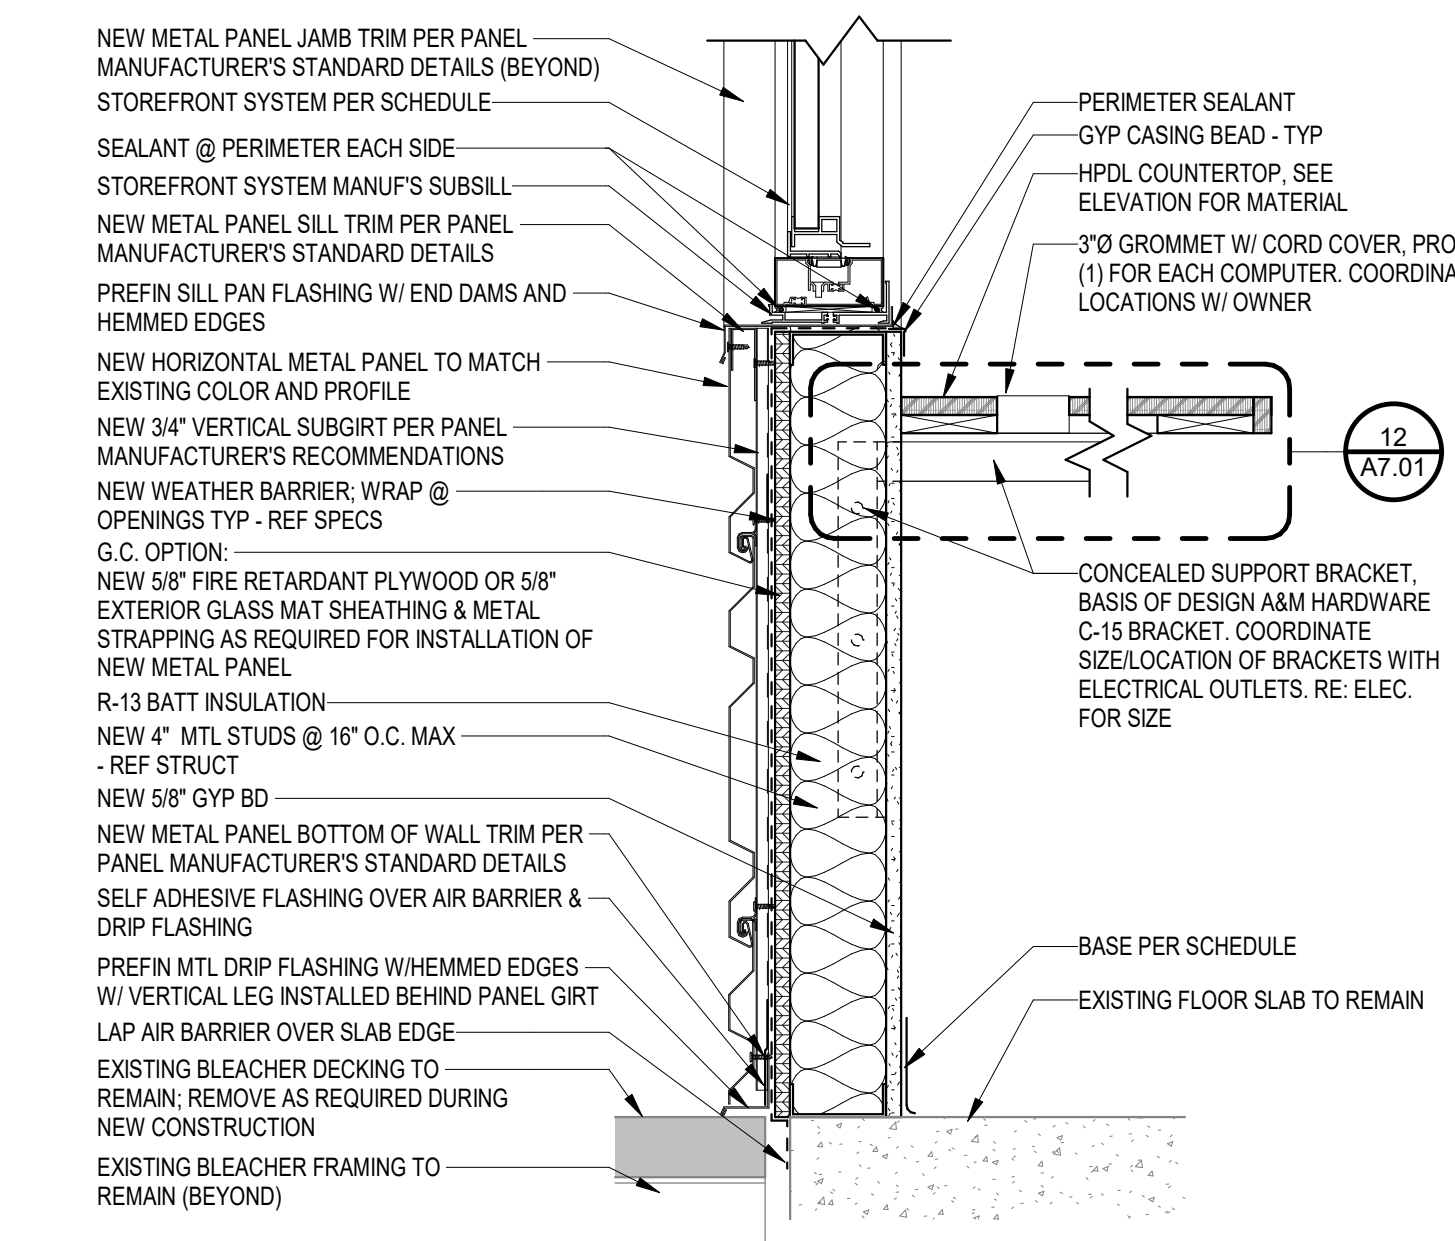

7 STOREFRONT SILL & MTL PANEL BASE FLASHING
 1 1/2" = 1'-0"

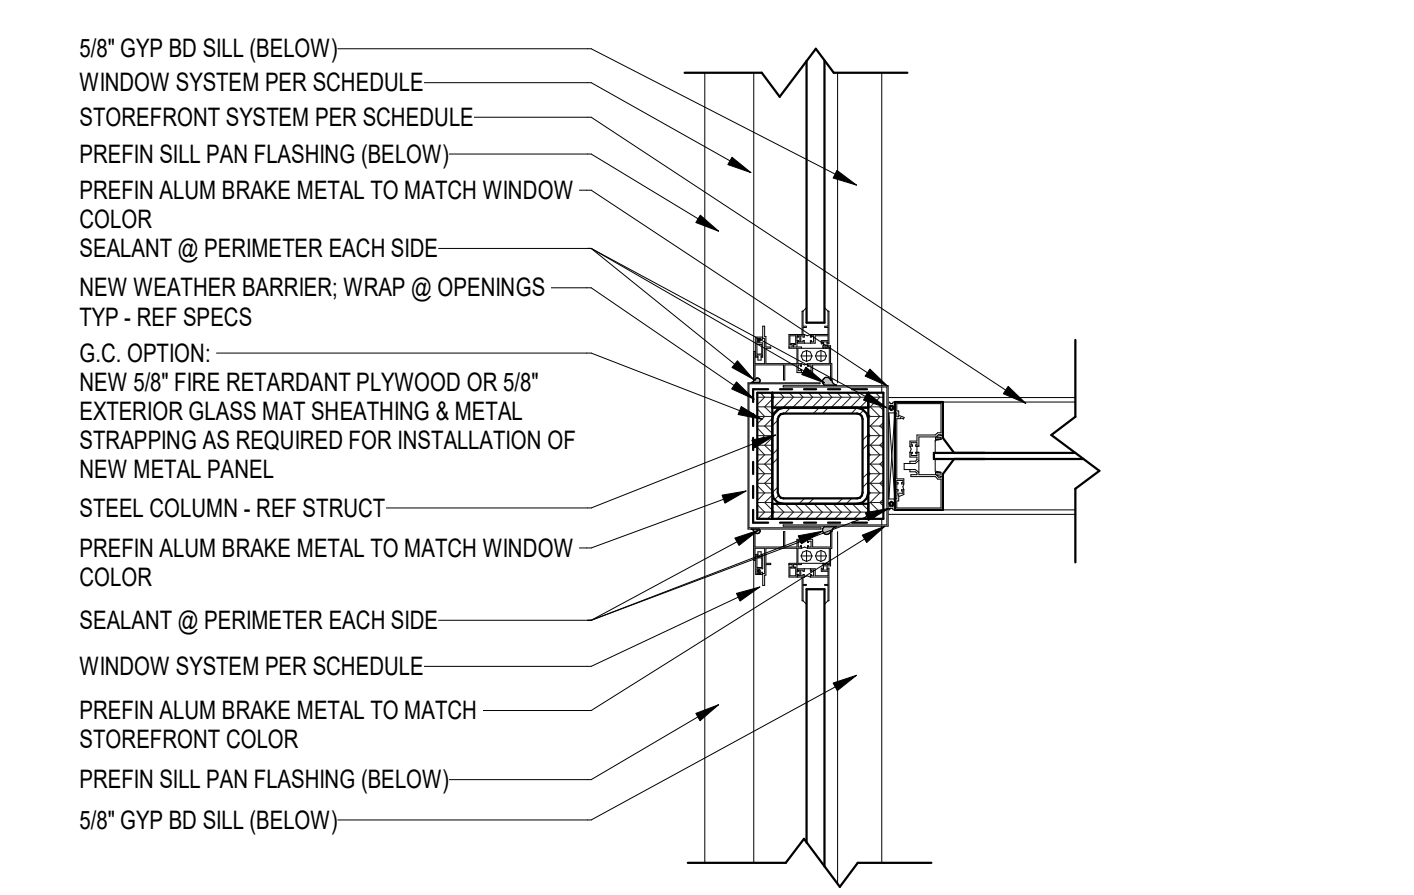

4 WINDOW & STOREFRONT BRAKE METAL JAMB
 1 1/2" = 1'-0"

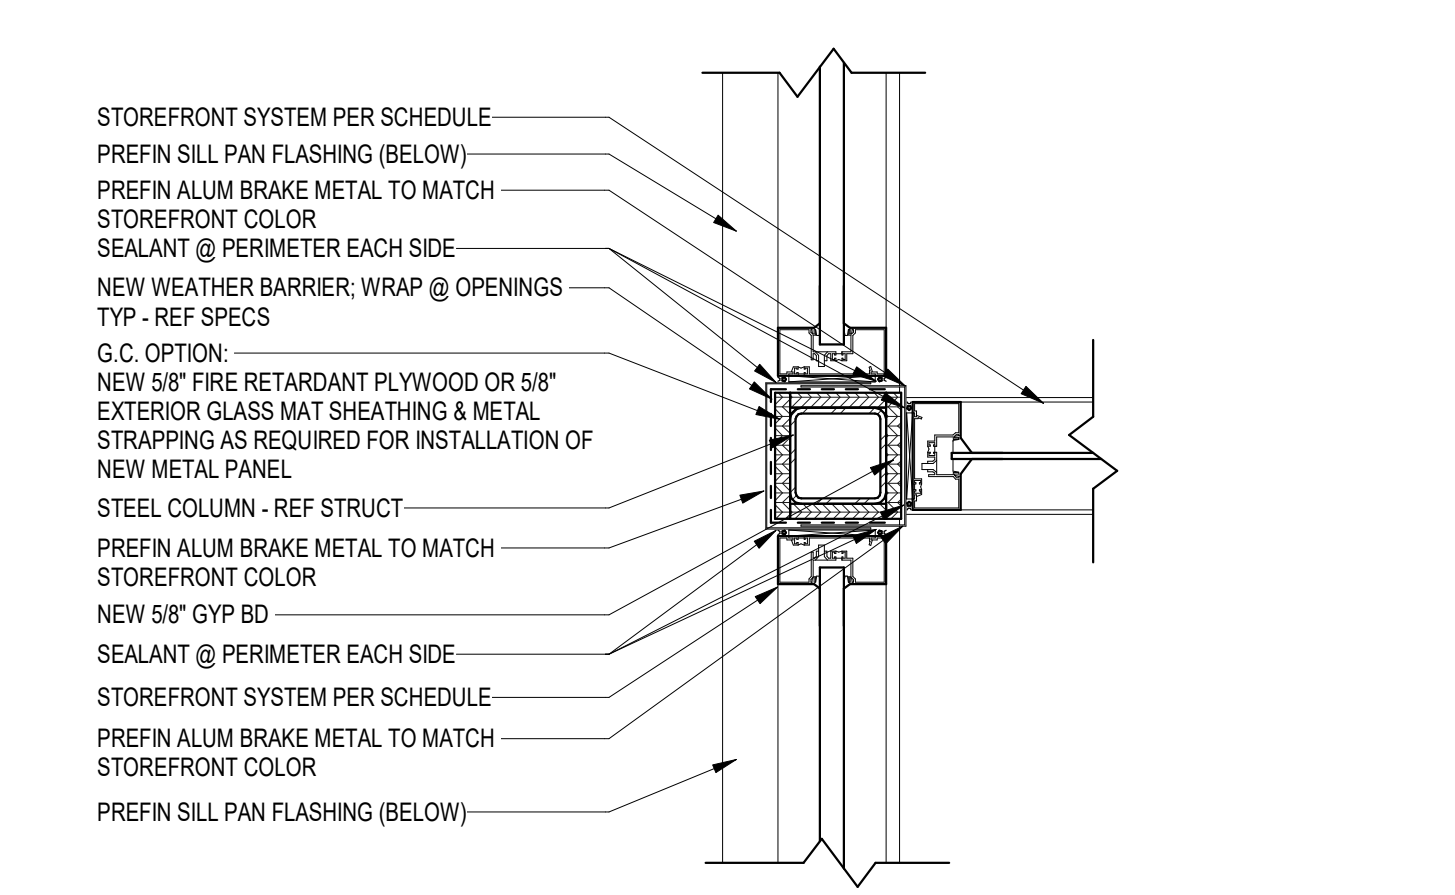

8 STOREFRONT BRAKE METAL JAMB
 1 1/2" = 1'-0"

11/23/2021 8:15:36 AM
 B:\1100\01088R21003_StrykerRemodel\01088R21003_A_Stryker_Architect_V01.rvt