
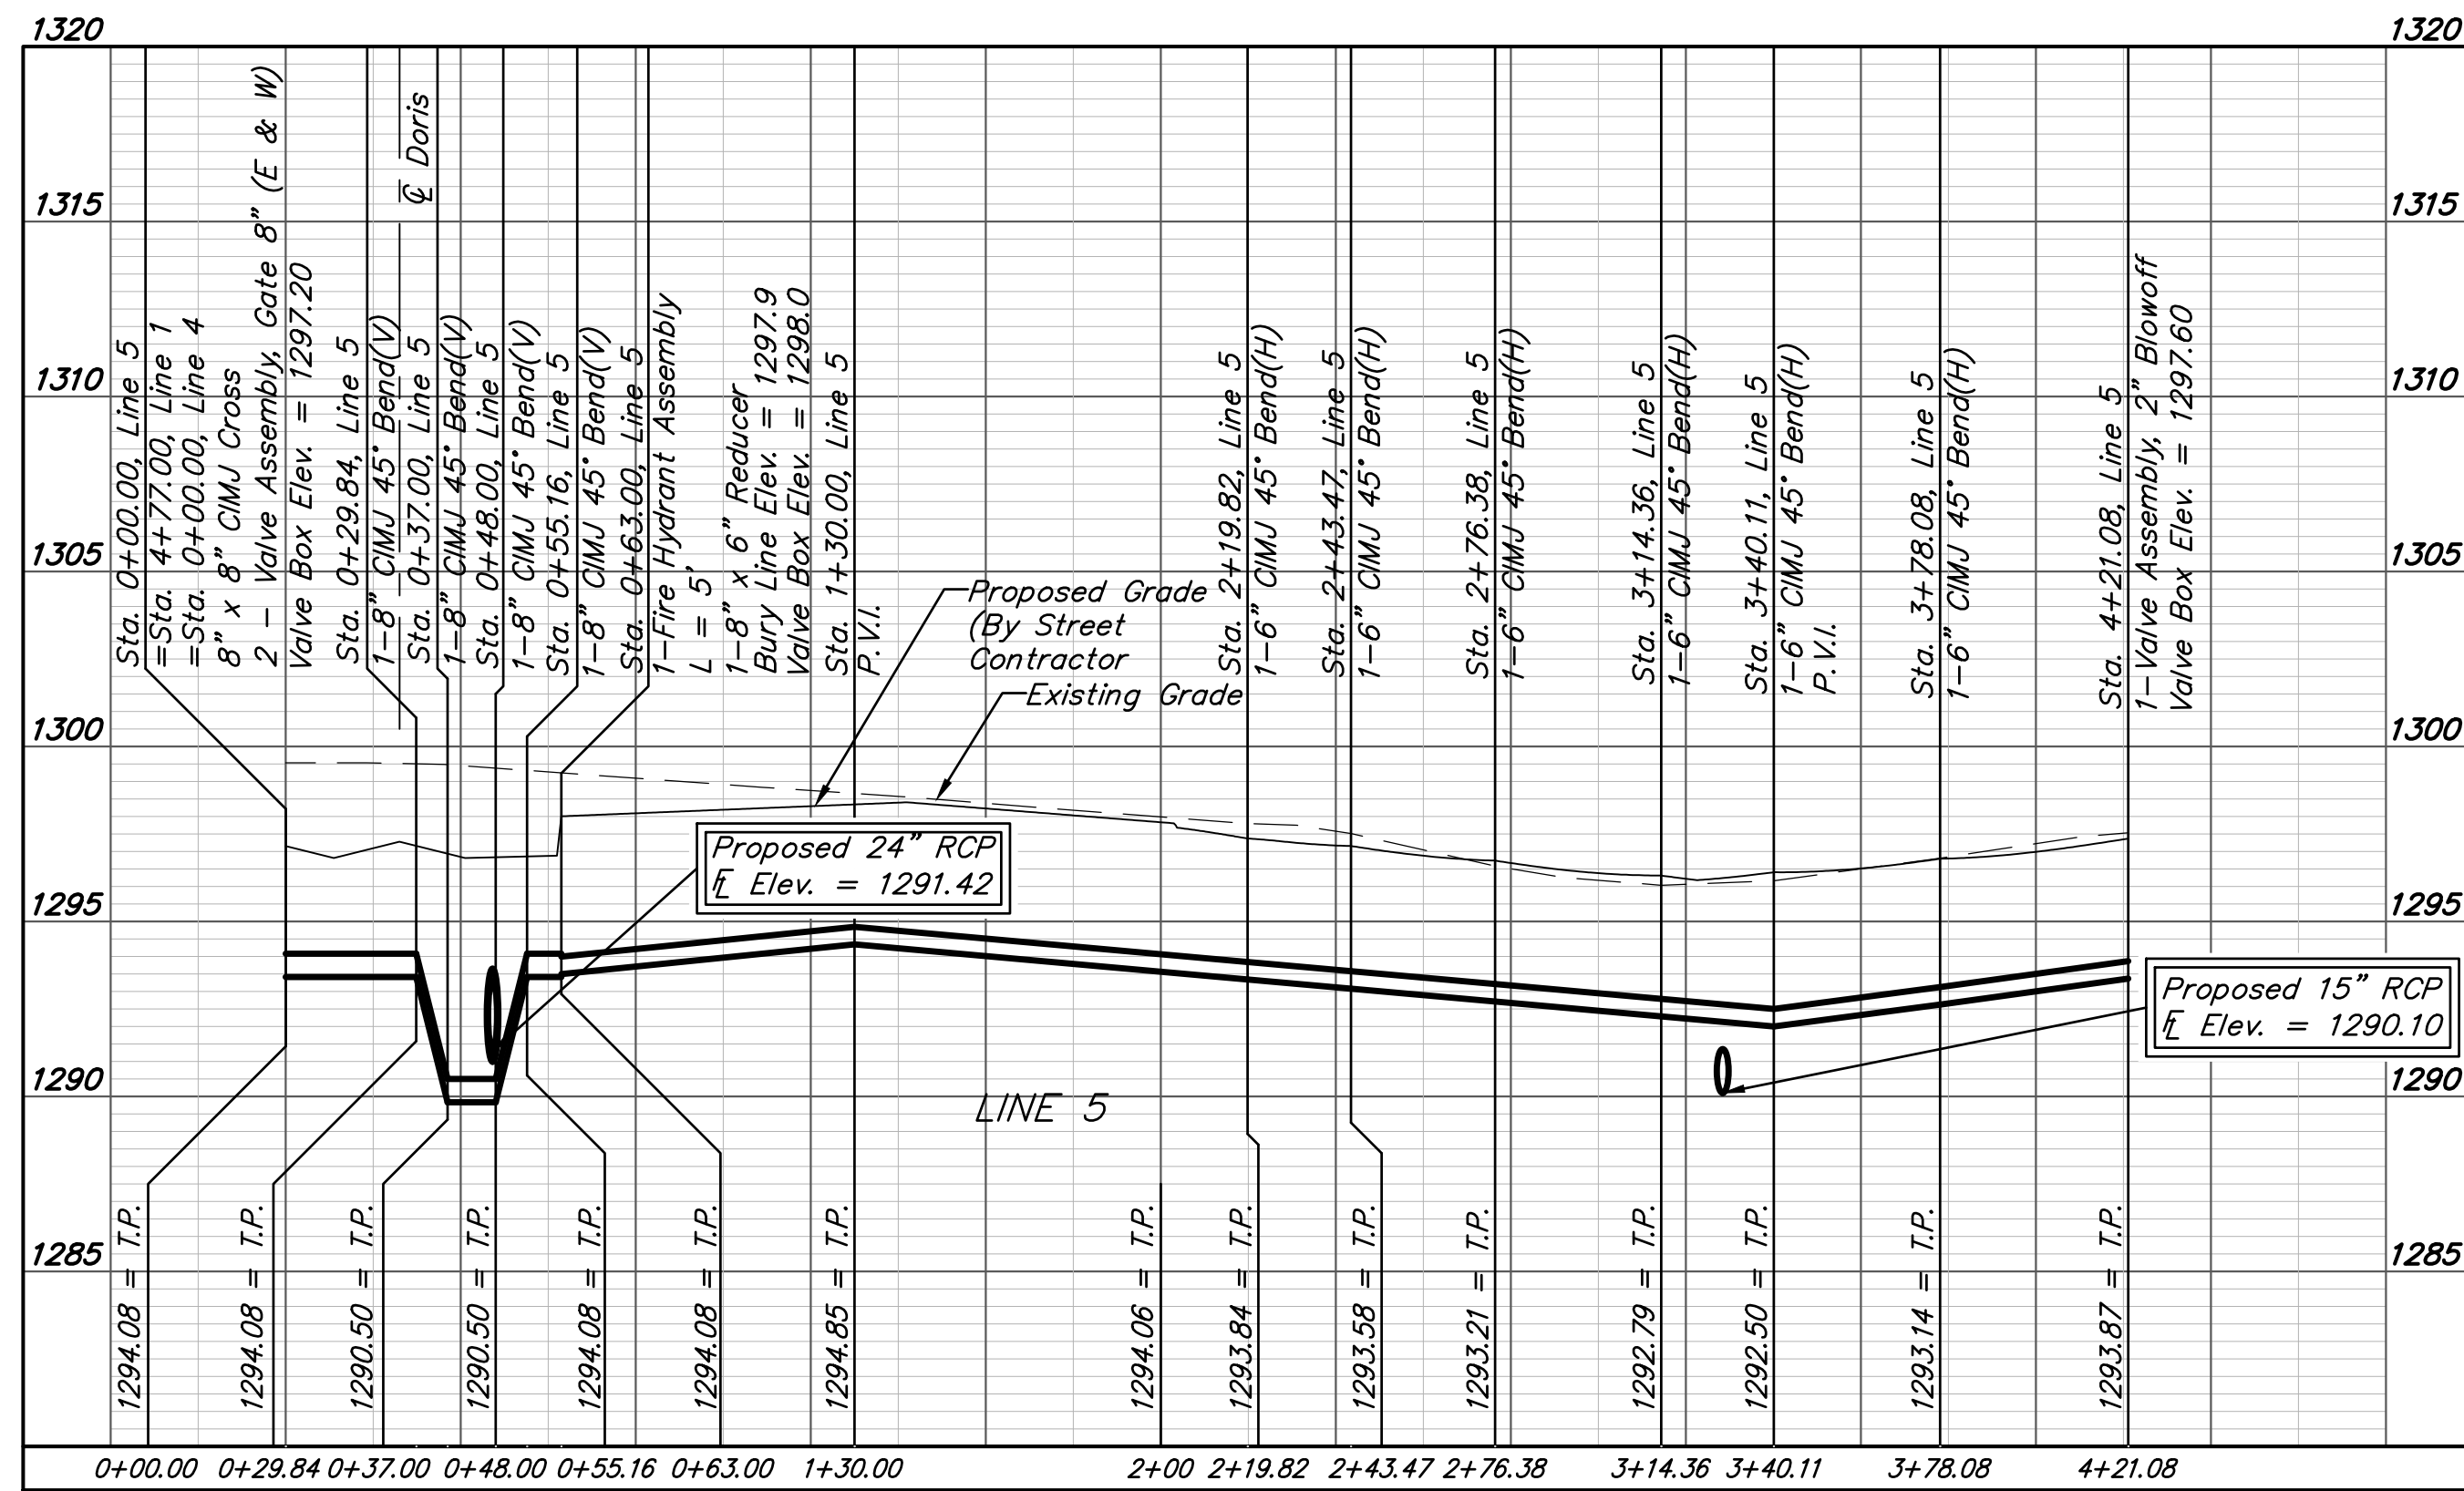


BENCHMARKS:
 BM #1: "Cut in face of curb inlet near SE corner of Lot 30, Block C, Gray's 5th Add. Elev. = 1297.86 NAVD88

BM #2: "Cut in top of curb on east side of Flora, adjacent to south property line of Gray's 5th Add. Elev. = 1302.40 NAVD88

BM #4: "Cut in top of curb on east side of Flora, adjacent to common lot line of Lots 3&4, Block C, Gray's 5th Add. Elev. = 1305.32 NAVD88

Baseline 4 = CL Doris Ct

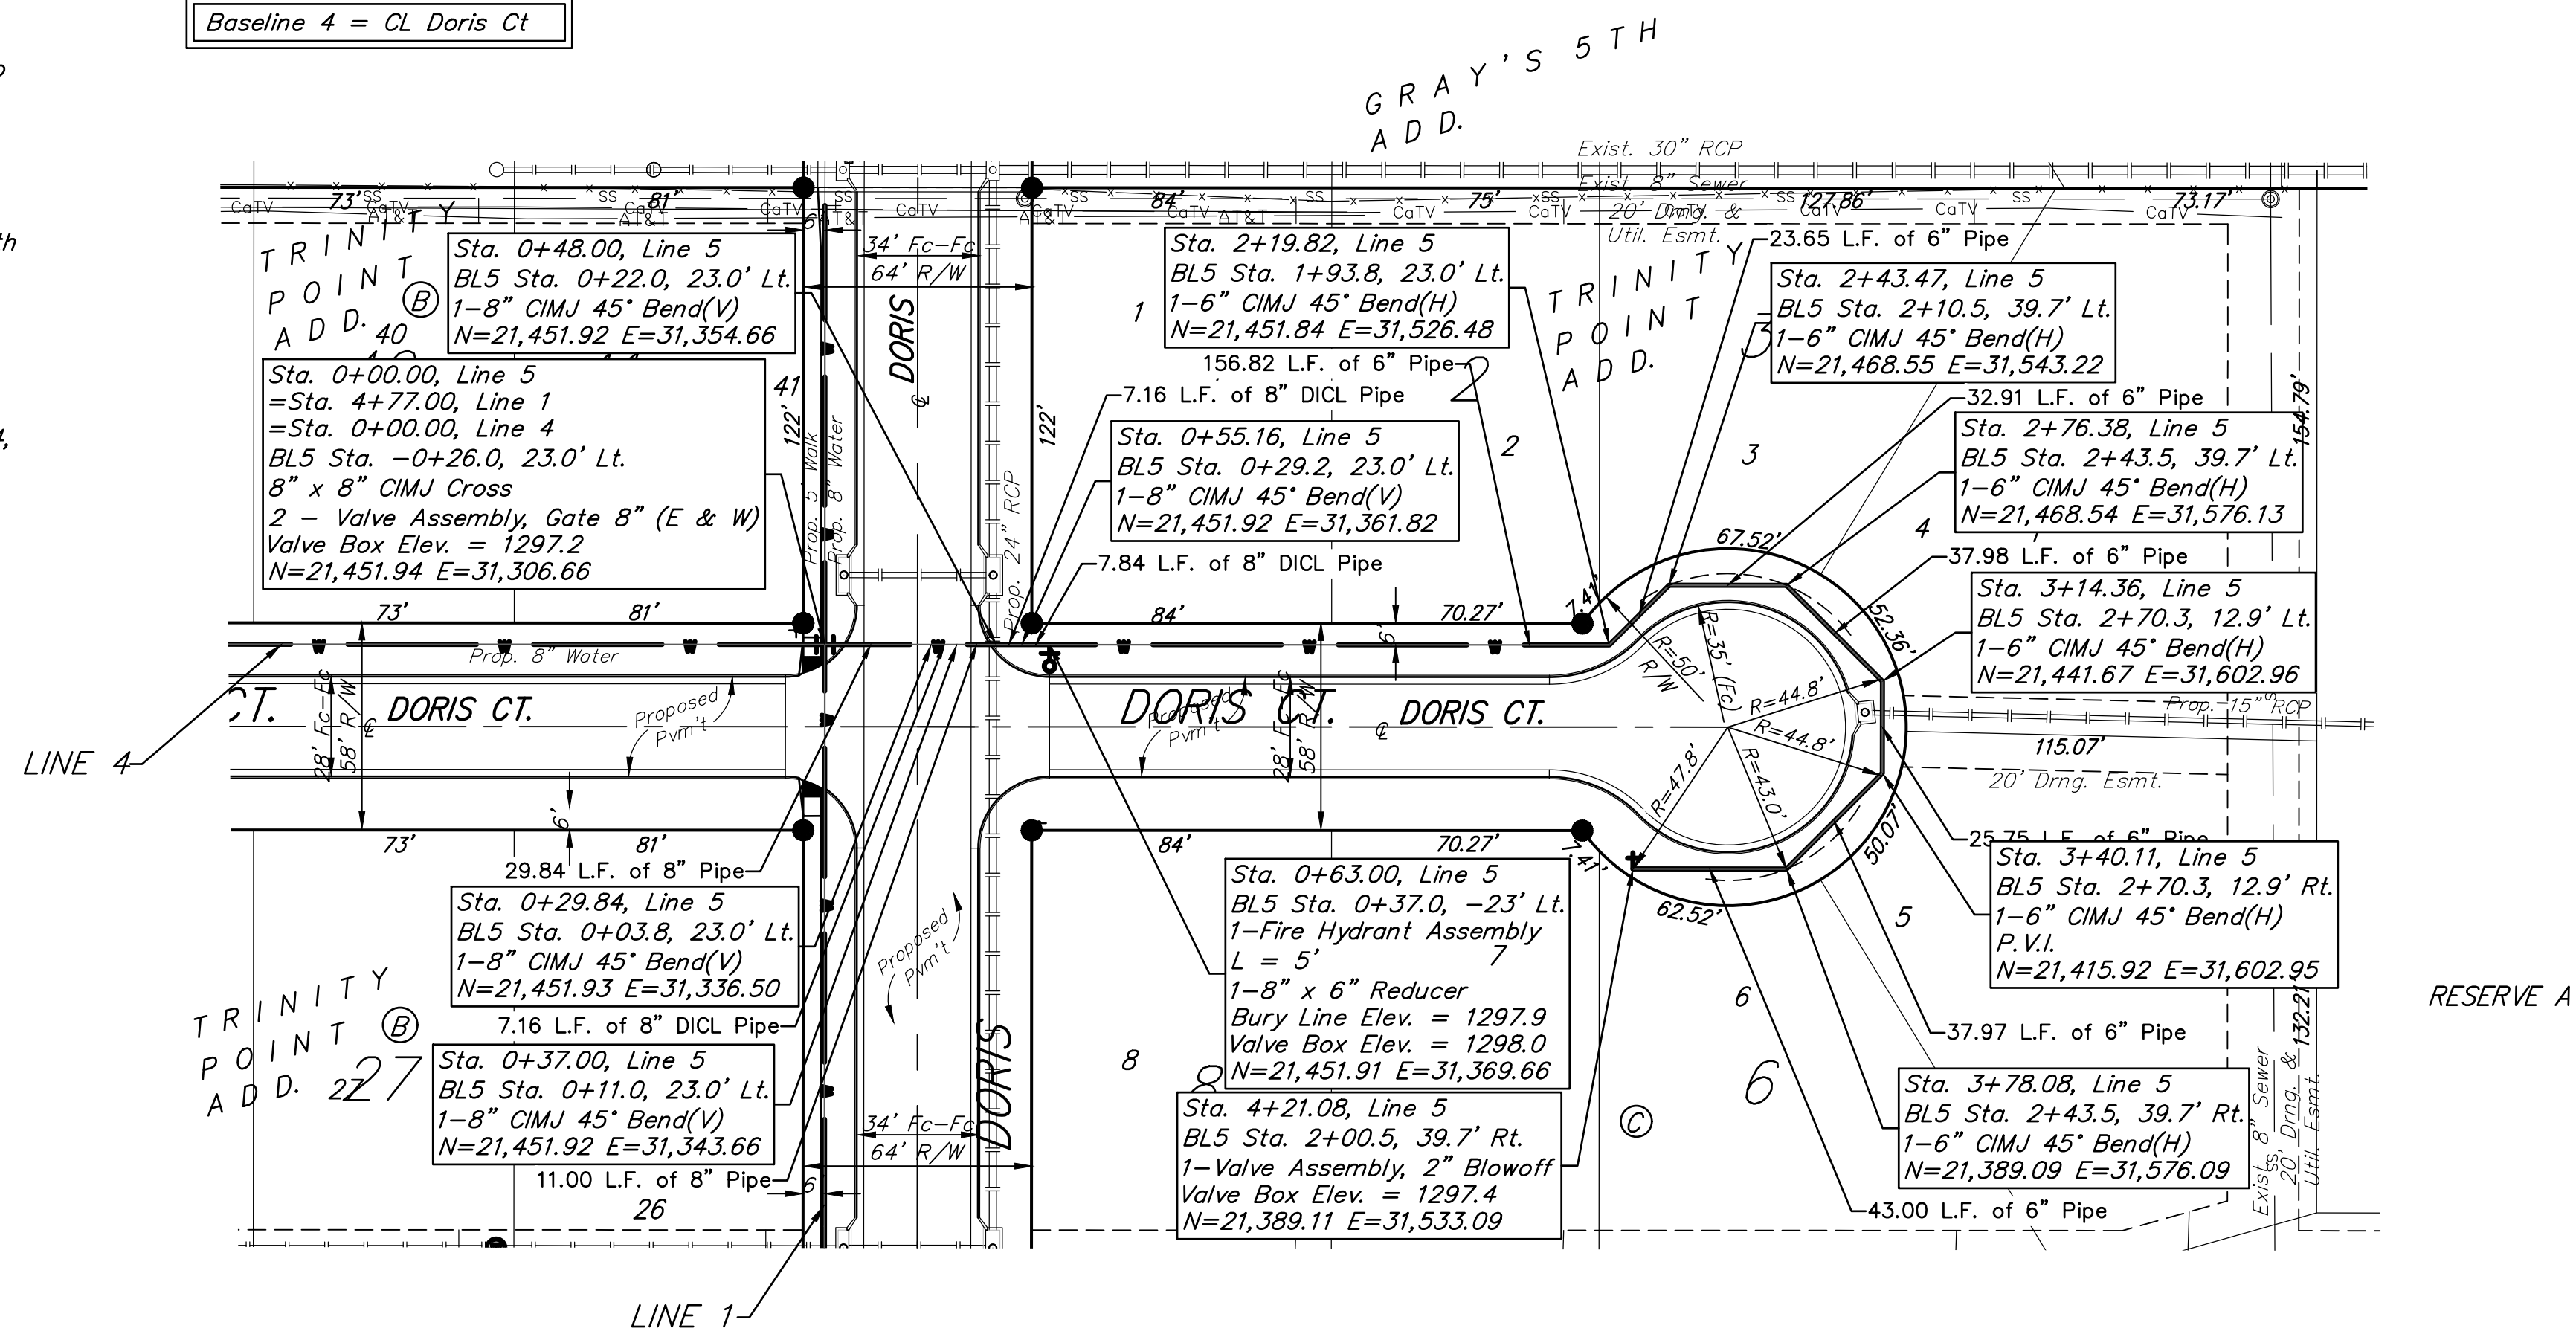

Trinity Point Addition Phase II
LINE 5
 WATER DISTRIBUTION SYSTEM

Baughman Company, P.A.
 Baughman