



PLotted: Friday, November 04, 2022 @ 08:07AM




J:\PROJECTS\2022\01\10708_MPH_119THAND37TH\DEVELOPMENT SERVICES\00 02788 CAD\SHS\05 CIVIL\WTRPH\1207094-05-3210.DWG

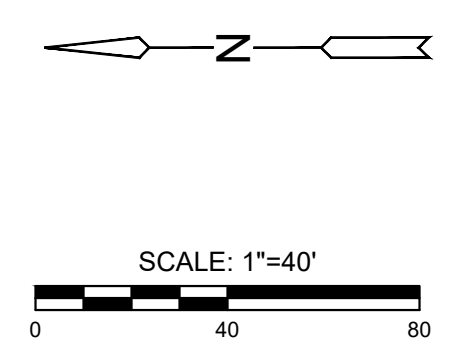


NOTE:
CONTRACTOR TO VERIFY LOCATION
AND ELEVATION OF EXISTING WATER
LINE PRIOR TO CONSTRUCTION.

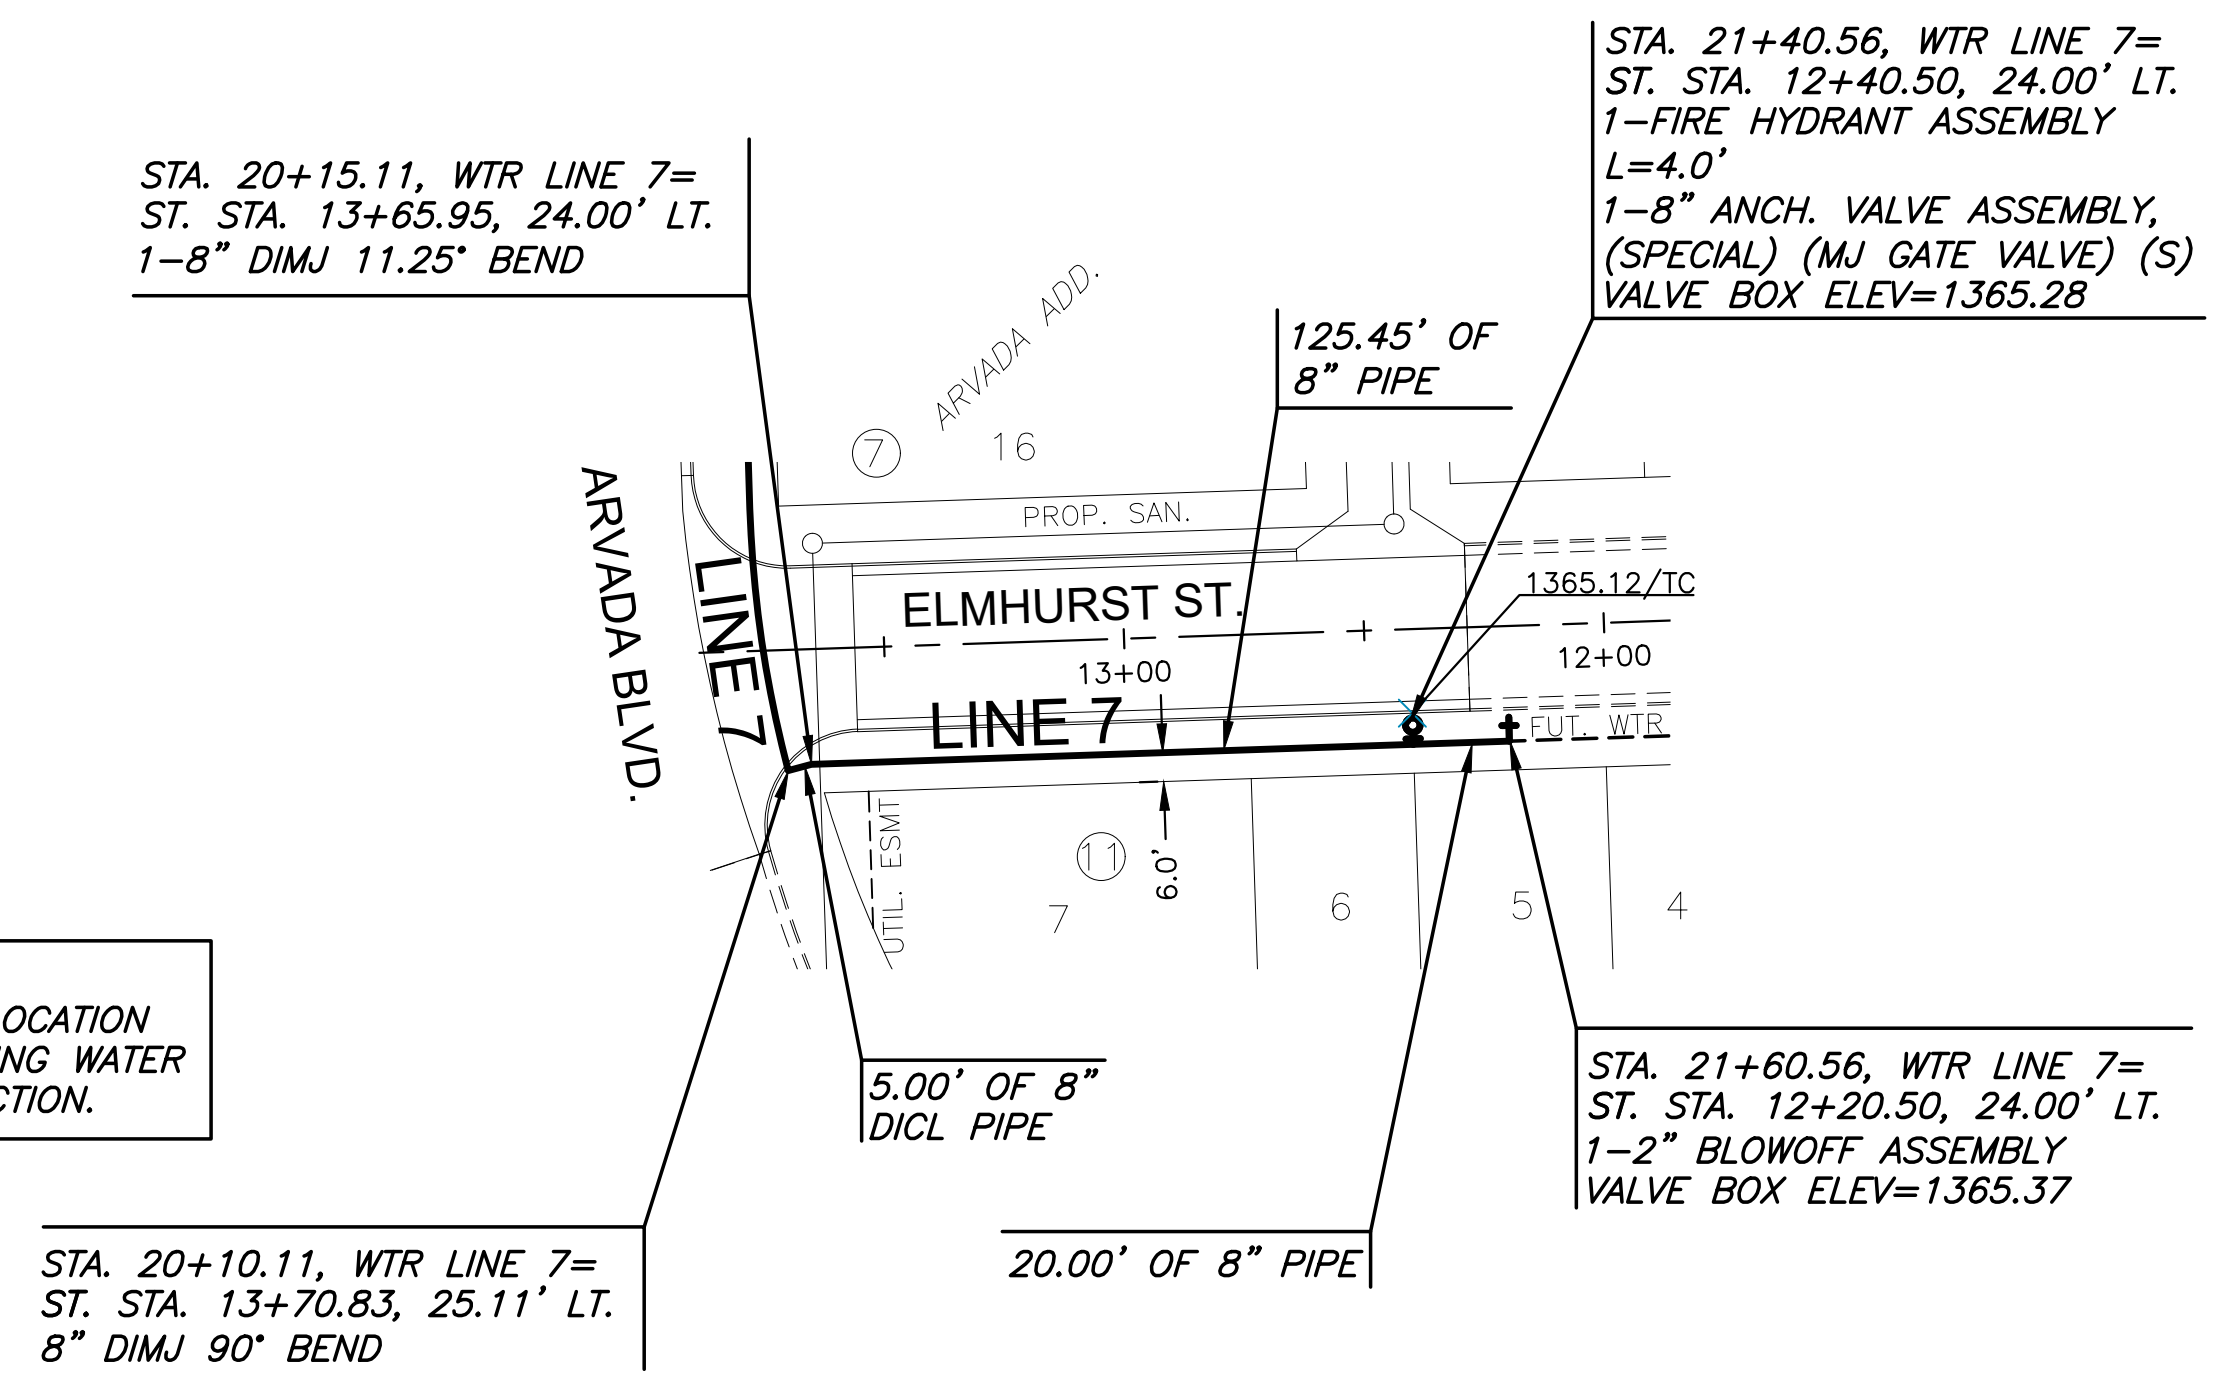

PLAN WTR LINE 7 (CONT.)

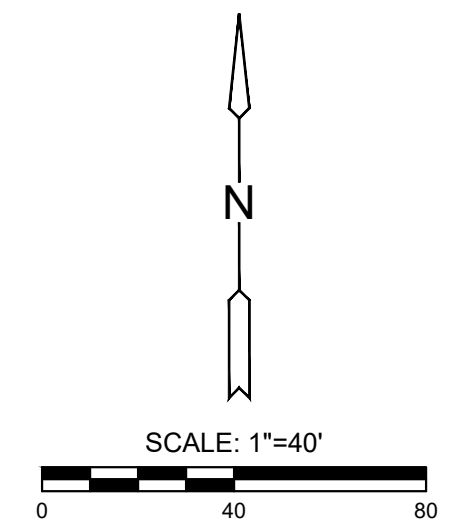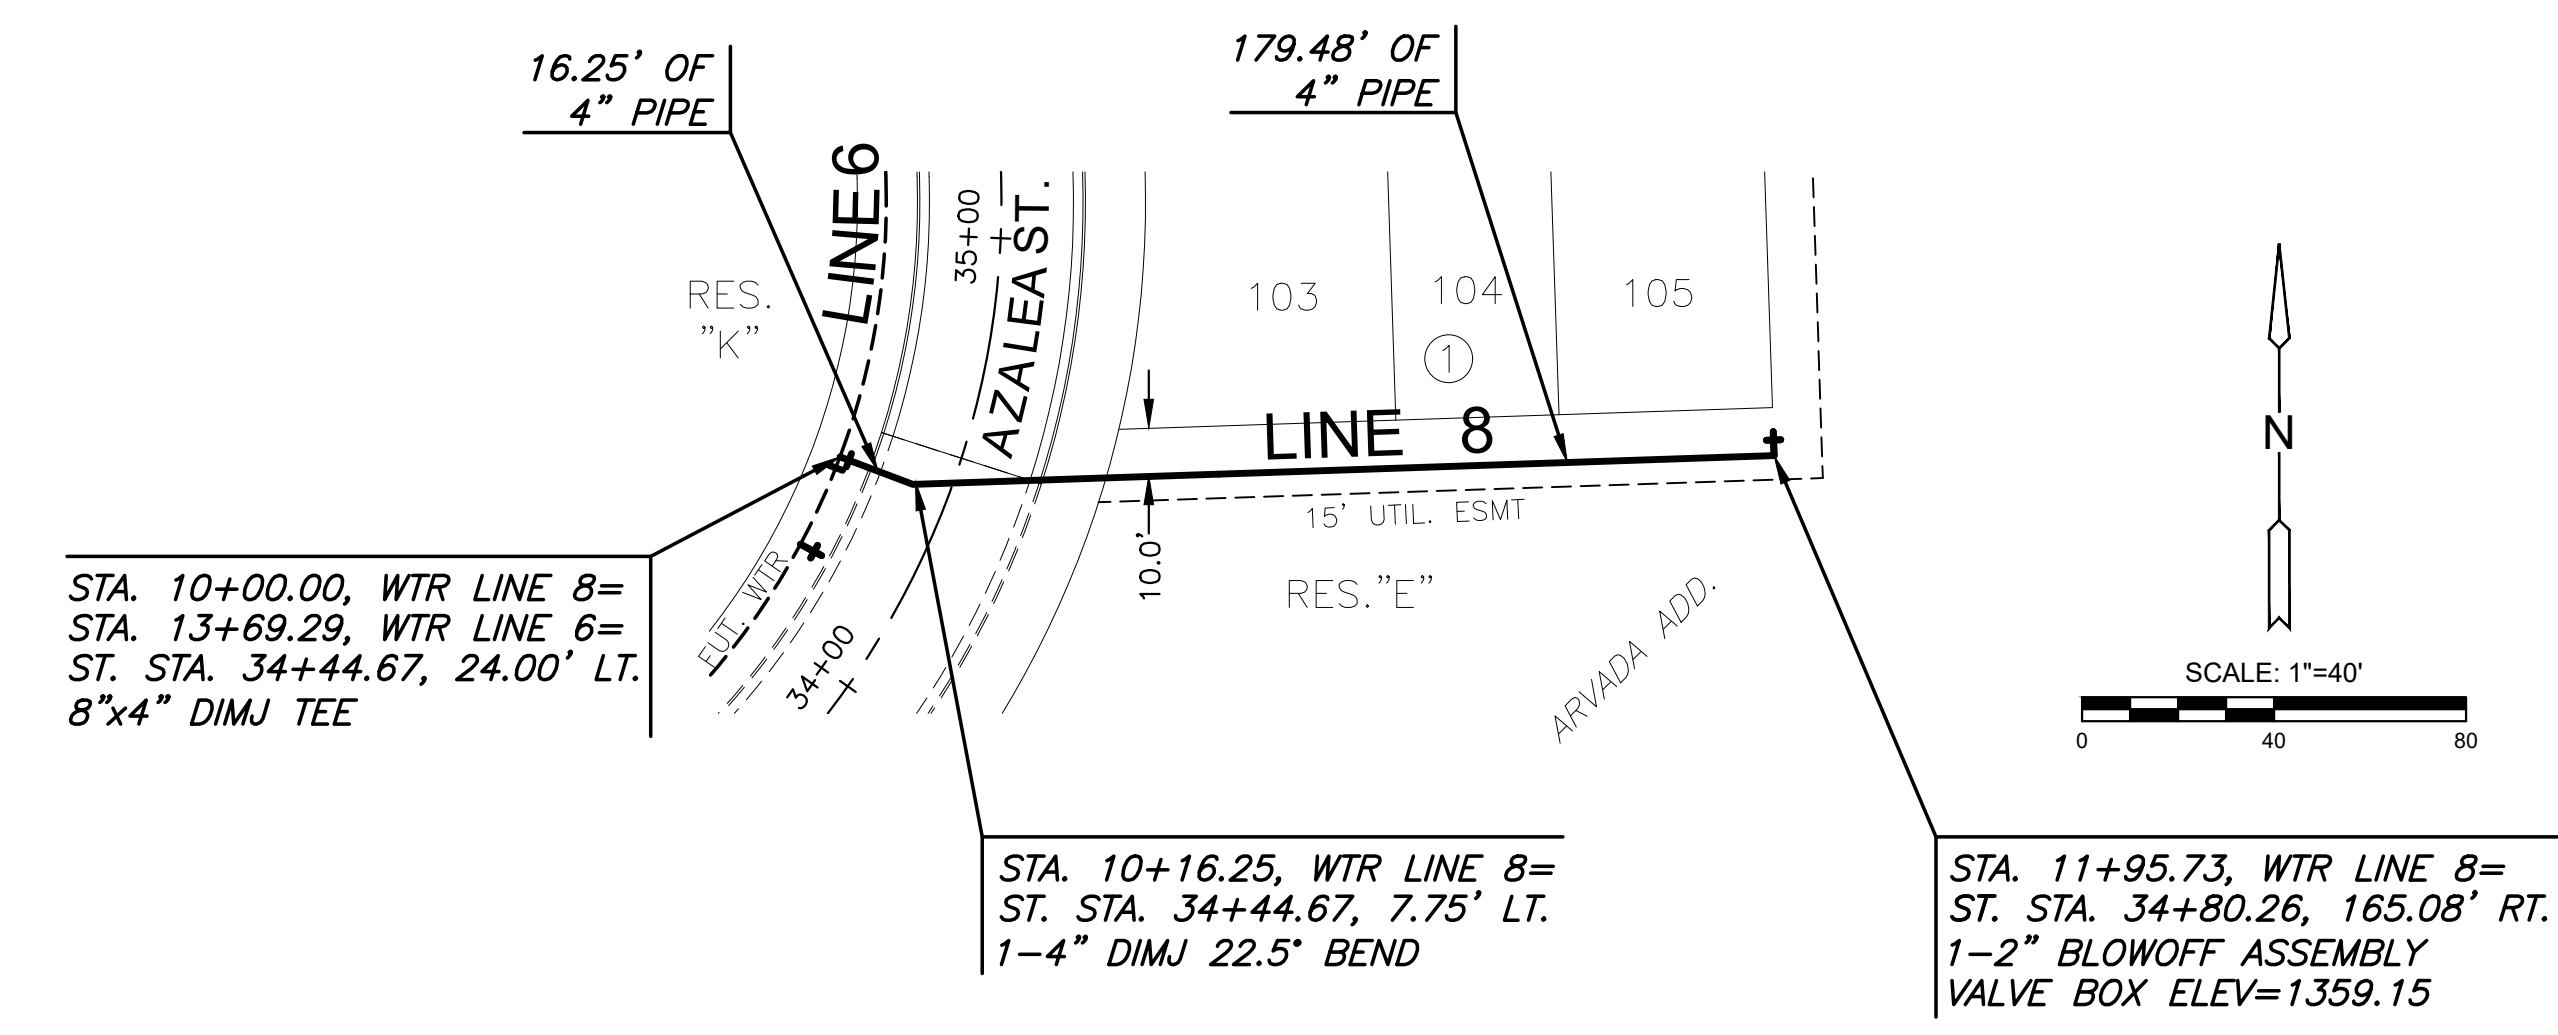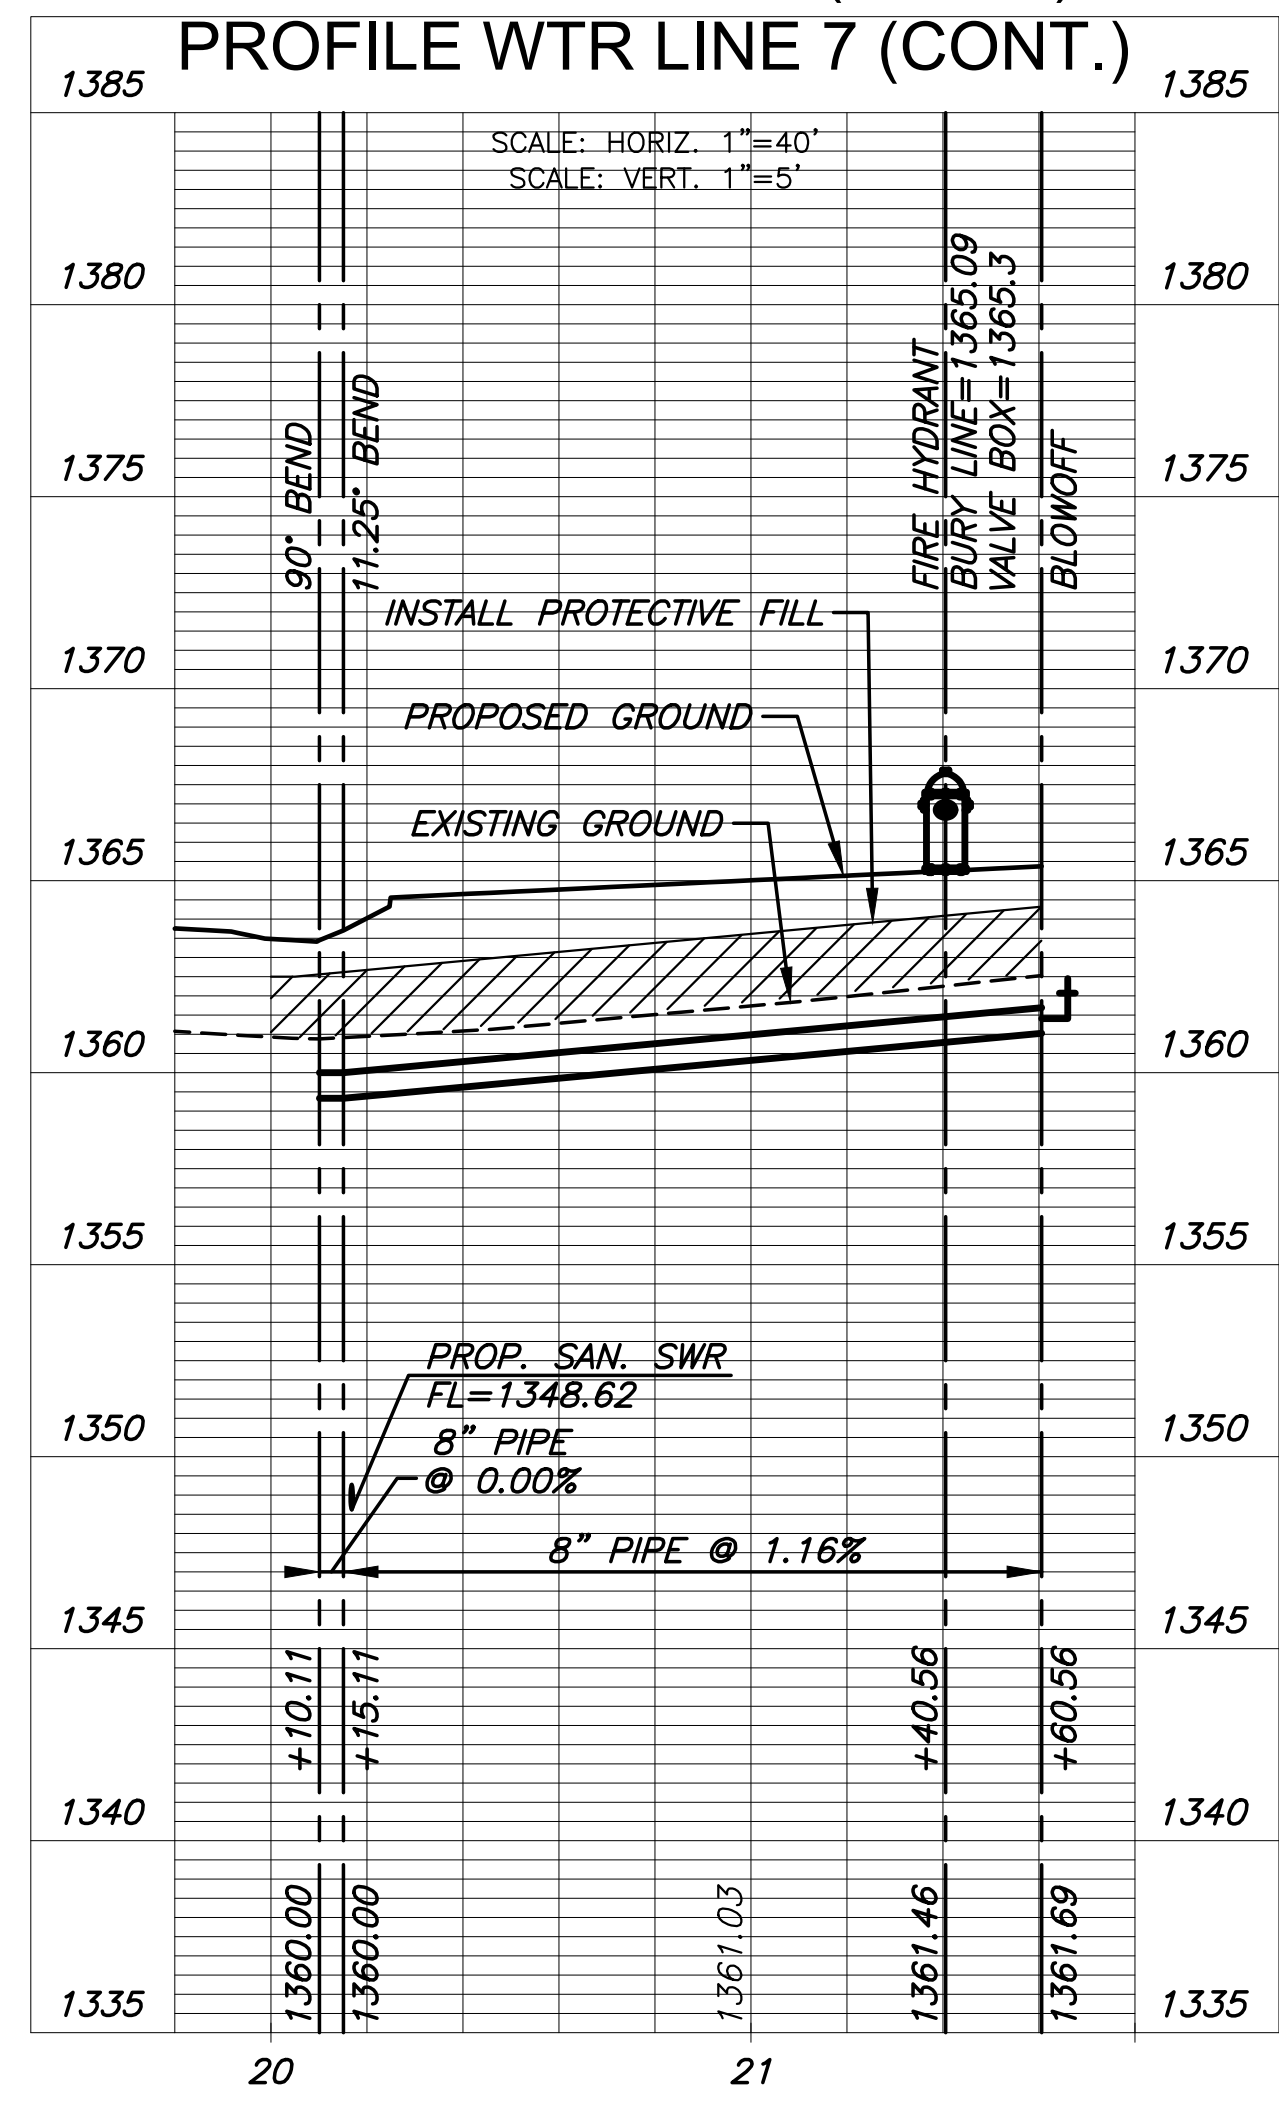

PLAN WTR LINE 8

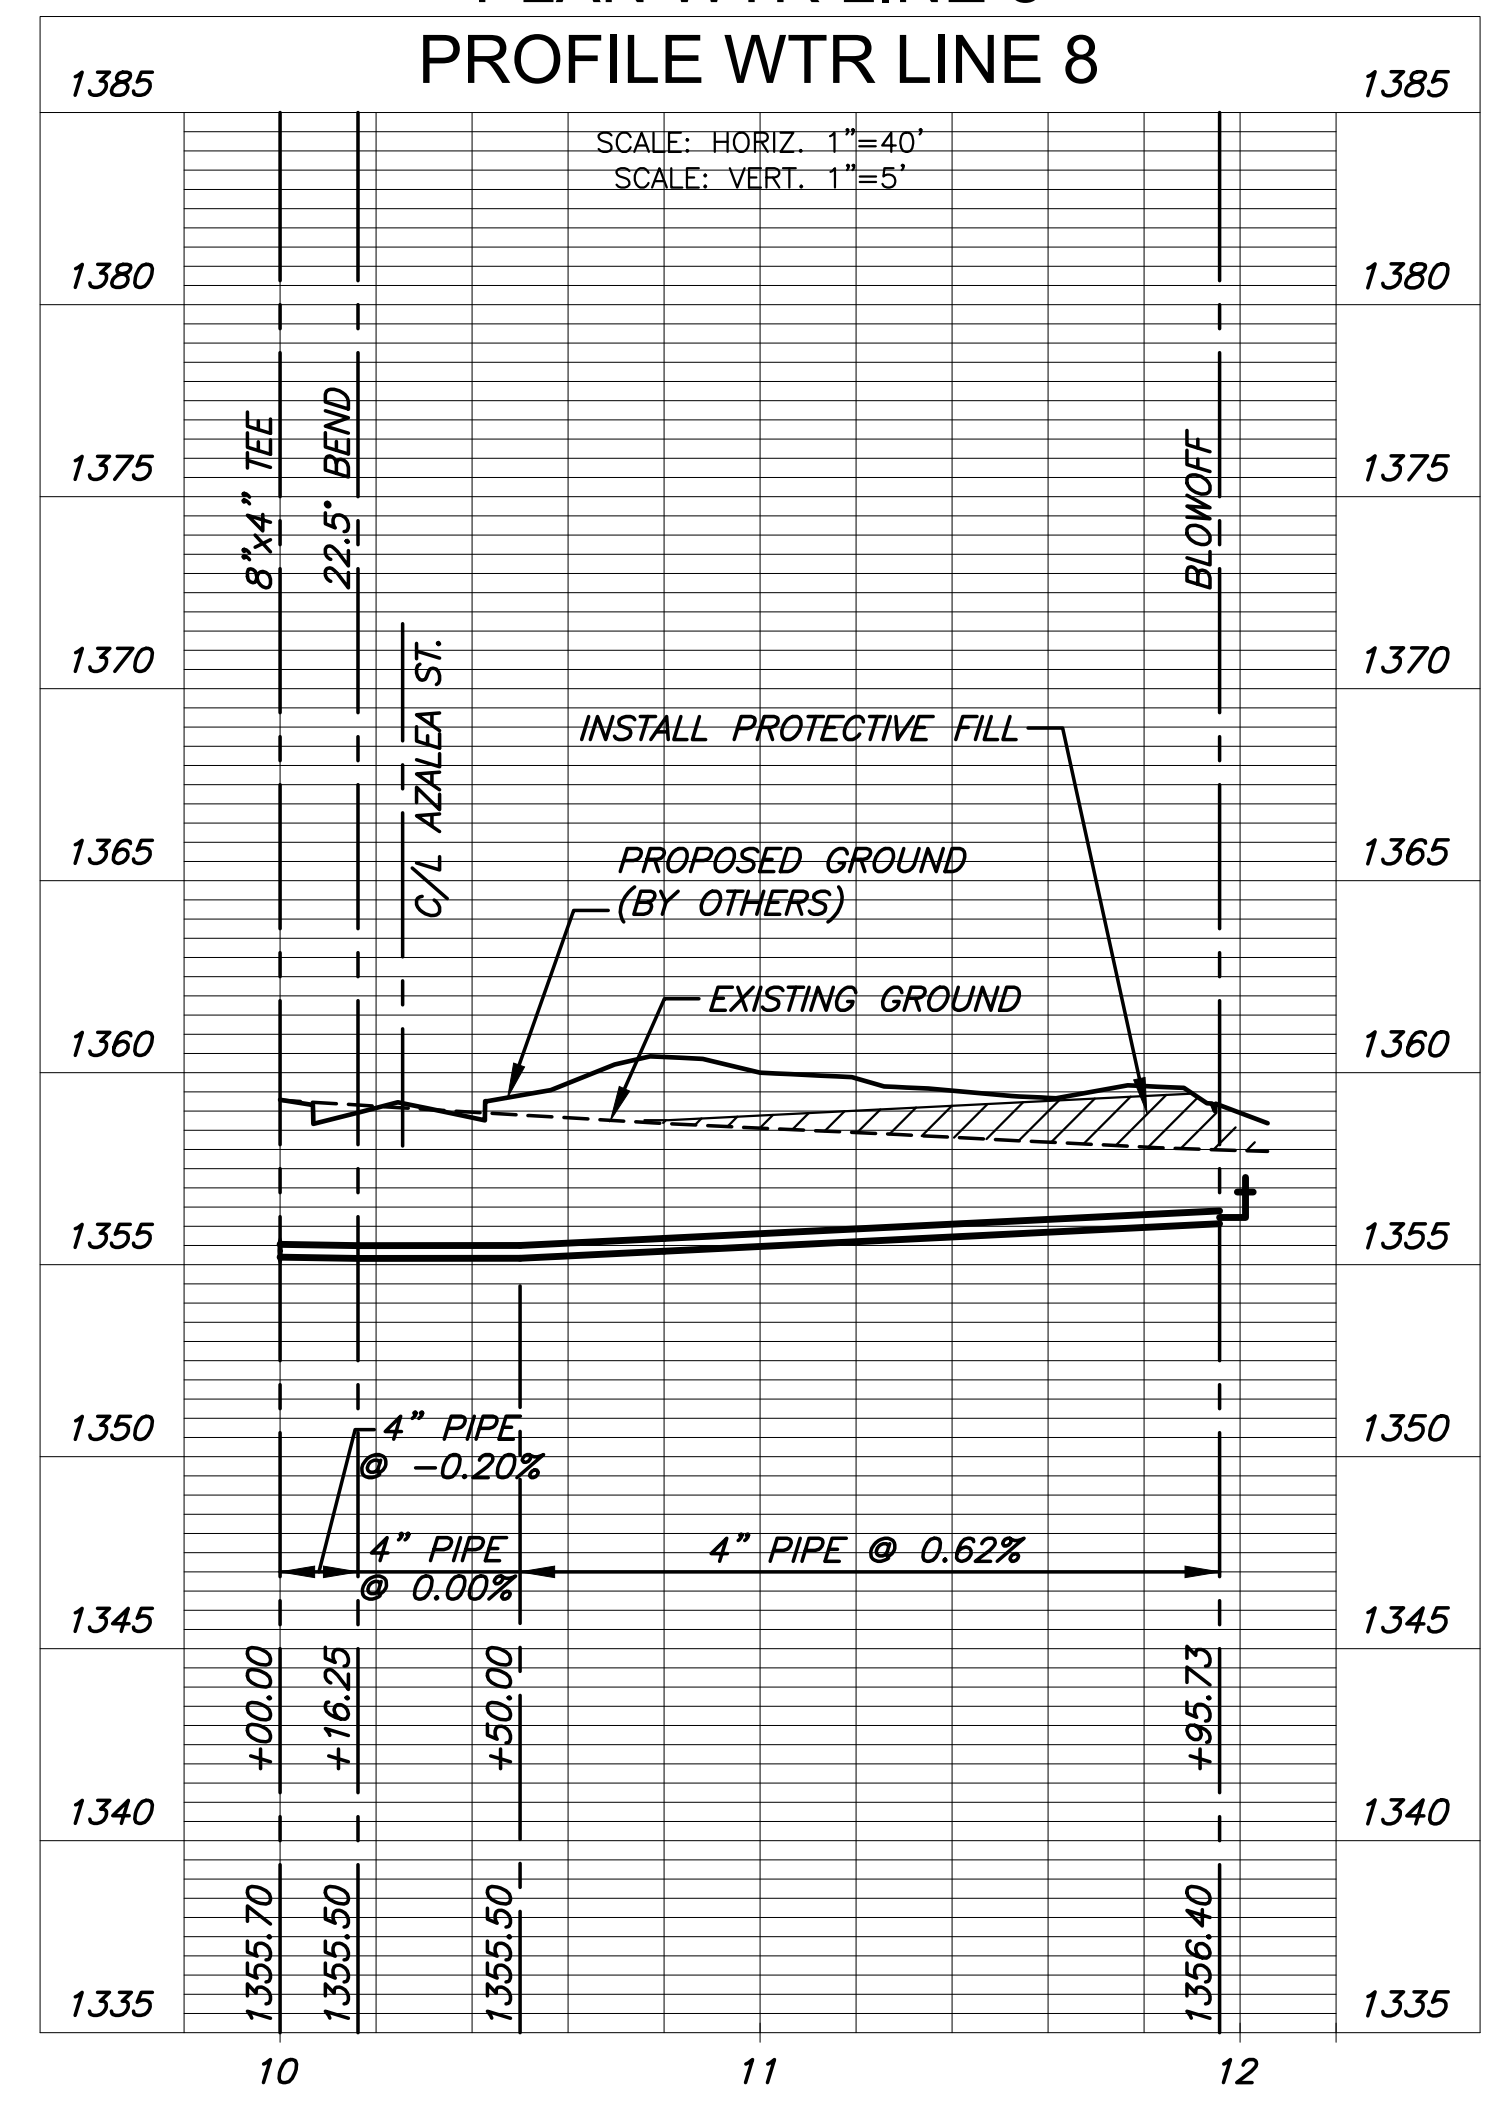

WATER DISTRIBUTION PLANS FOR
ARVADA ADDITION
PHASE 1

©2022
MKEC Engineering
All Rights Reserved
www.mkec.com
These drawings and their contents, including, but not limited to, all concepts, designs, & ideas are the exclusive property of MKEC Engineering (MKEC), and may not be used or reproduced in any way without the express consent of MKEC.

WTR LINE 7
(CONT.) & 8

PROJECT NO.	448-2022-024786	
DATE	NOV 2022	
SCALE	1"=40'	
DESIGNED	DRAWN	CHECKED
SPE	ANT	SPE

NO.	REVISION	DATE

SHEET NO.