

PLOTTED: Friday, January 06, 2023 @ 08:18PM
 J:\PROJECTS\2022\12\10\10427_PERFECTION_COURTYARDS AT MOORINGS\DWG\VALVETR COLLECTOR PLAN SET\2427-65-201-COLLECTOR.DWG




WATER DISTRIBUTION PLANS FOR
COURTYARDS AT THE MOORINGS
 COLLECTOR PHASE

©2023
 MKEC Engineering
 All Rights Reserved
 www.mkec.com
 These drawings and their contents, including, but not limited to, all concepts, designs, & ideas are the exclusive property of MKEC Engineering (MKEC), and may not be used or reproduced in any way without the express consent of MKEC.


LINES 1A & 2

PROJECT NO.	448-2022-024799
DATE	JAN 2023
SCALE	1" = 40'
DESIGNED	DFL
DRAWN	JWC
CHECKED	SPE

NO.	REVISION	DATE
SHEET NO.		
05 OF 18		

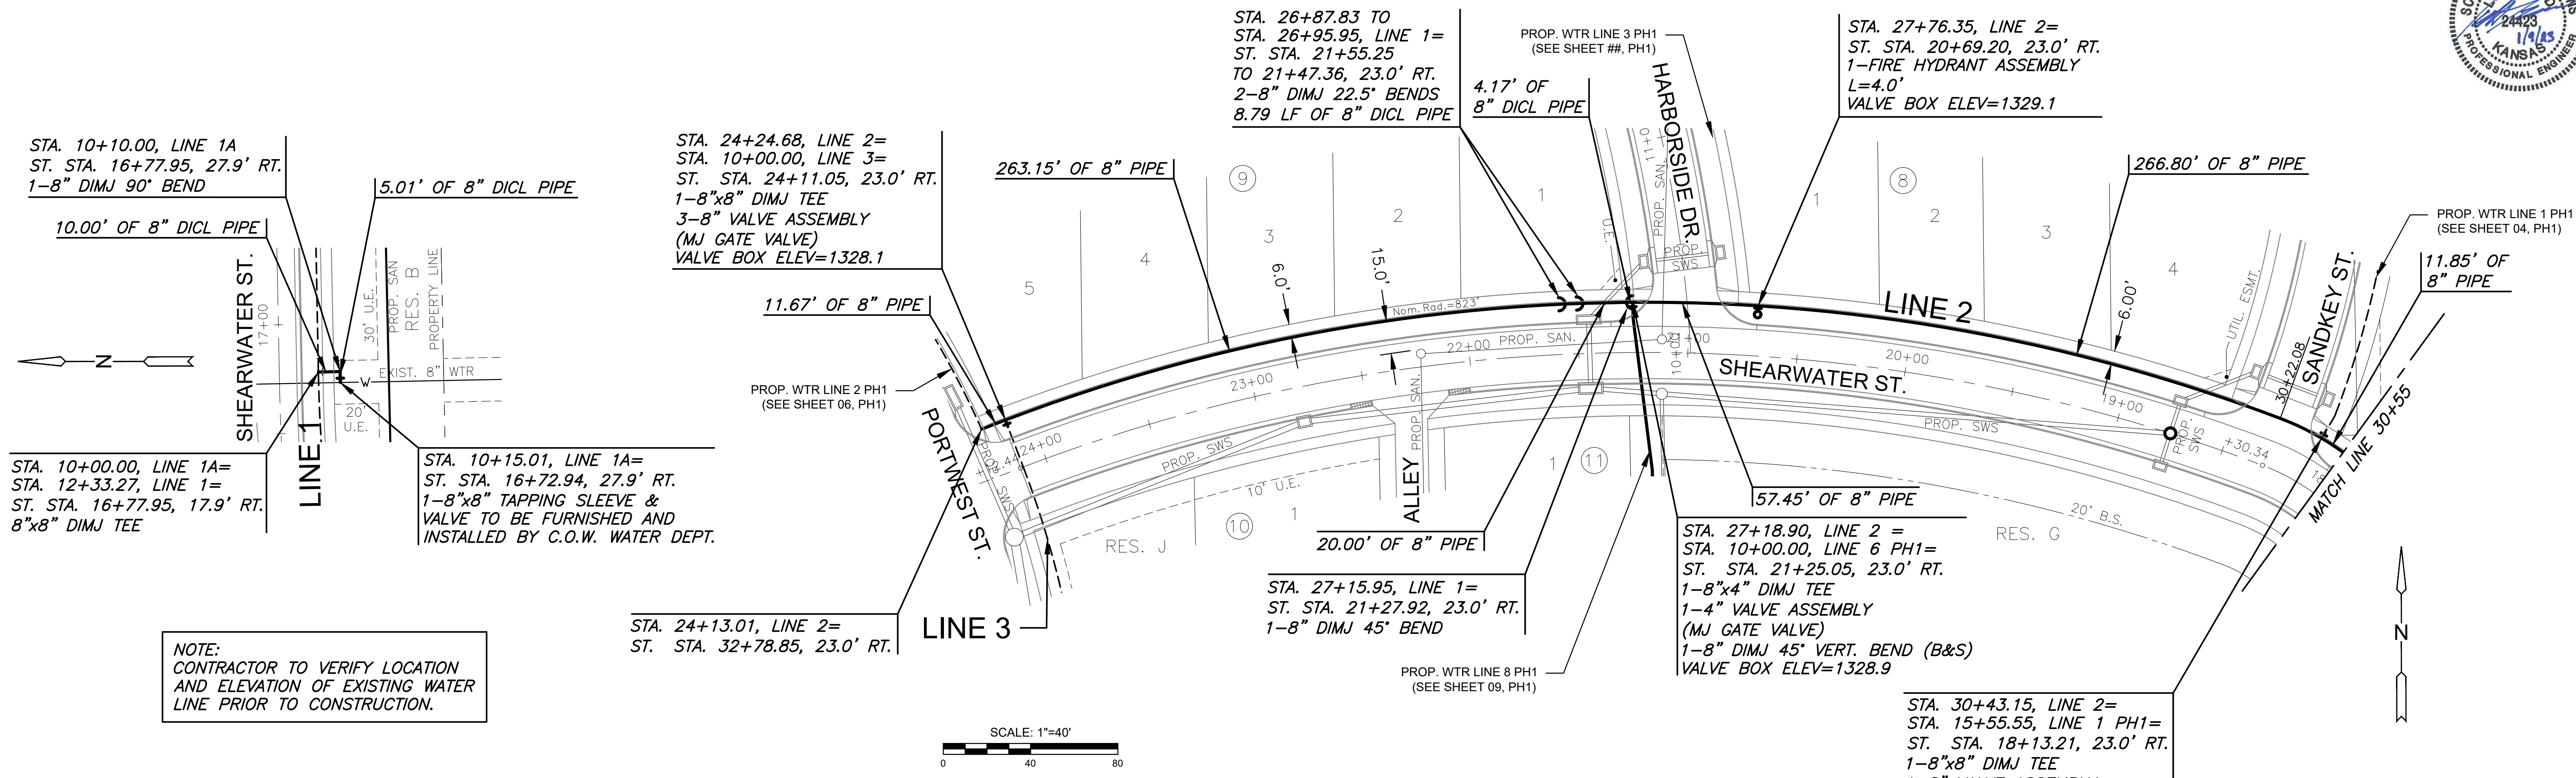

PLAN WTR LINE 1A
PROFILE WTR LINE 1A

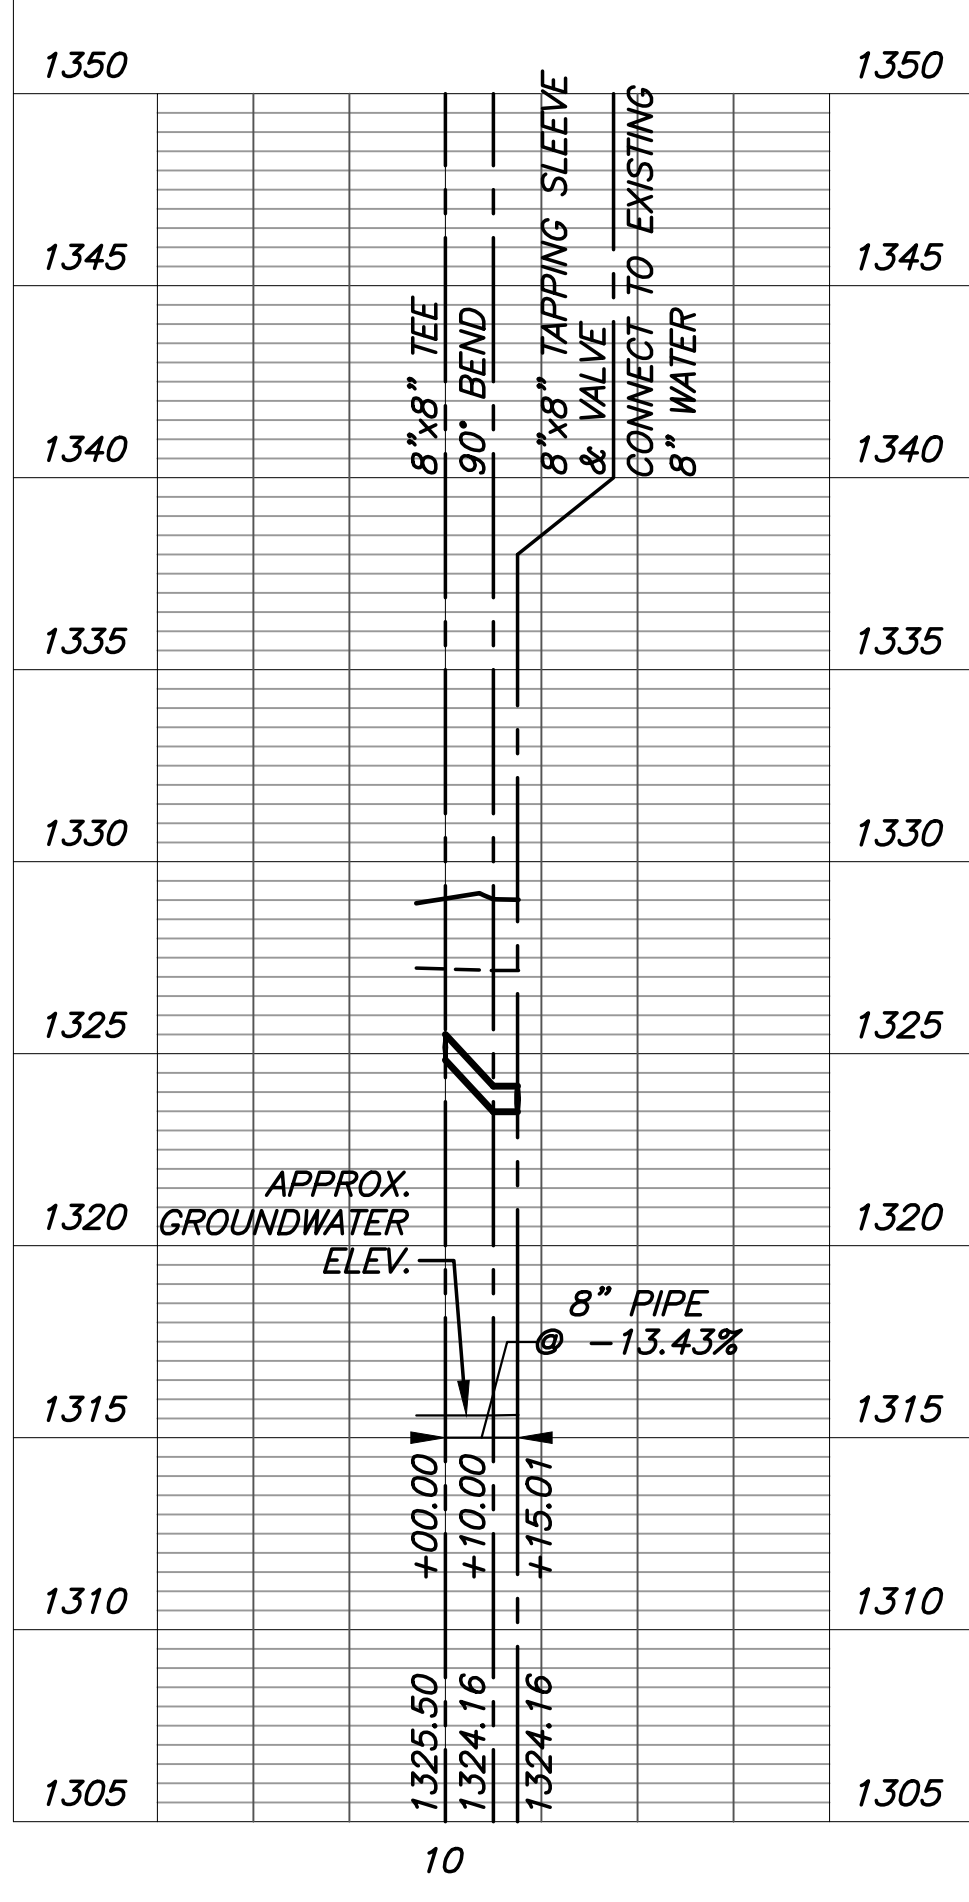

PLAN WTR LINE 2 COLLECTOR
PROFILE WTR LINE 2 COLLECTOR

