

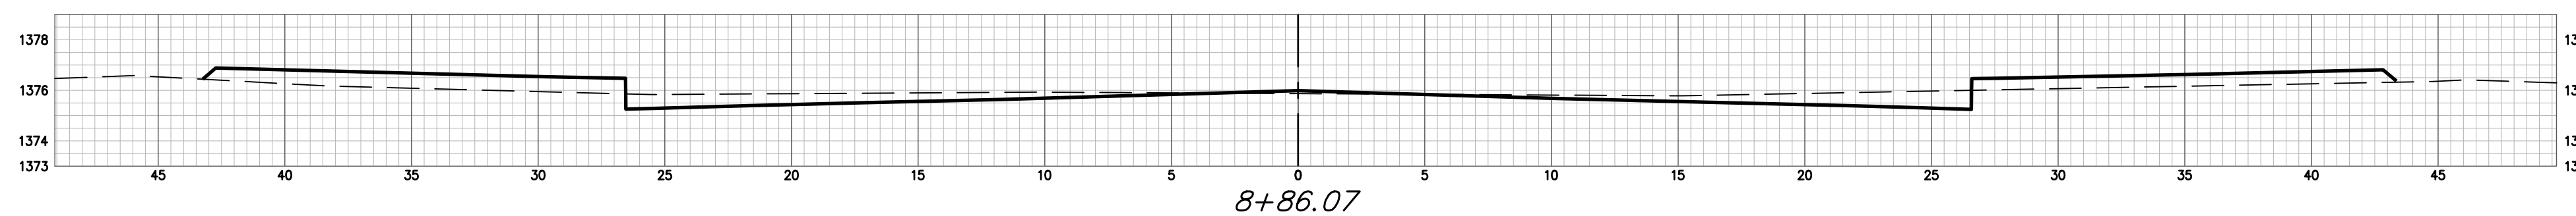
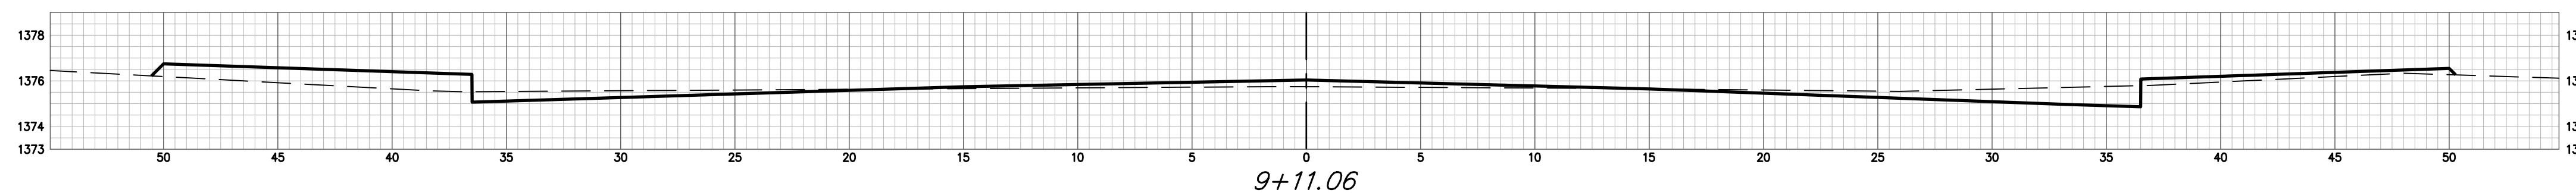
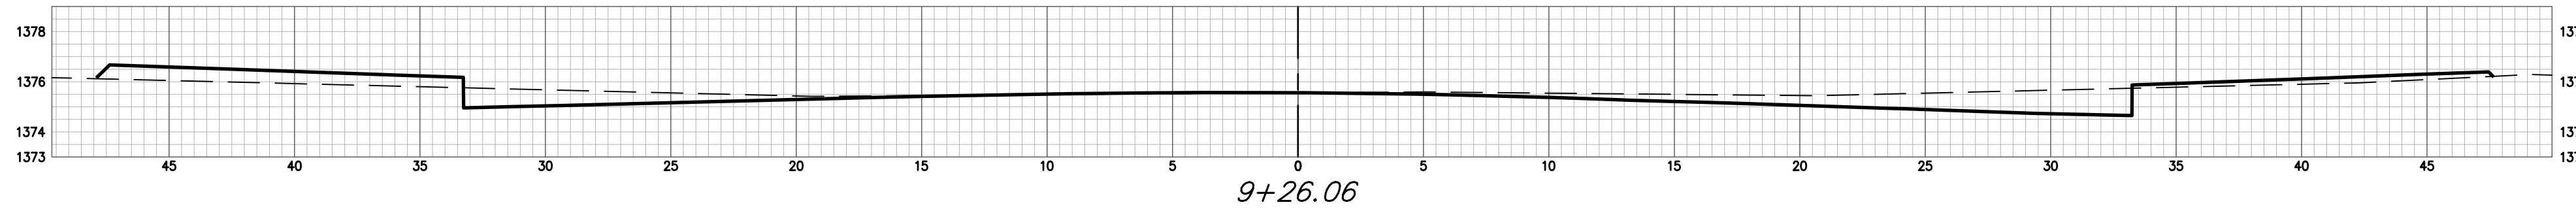
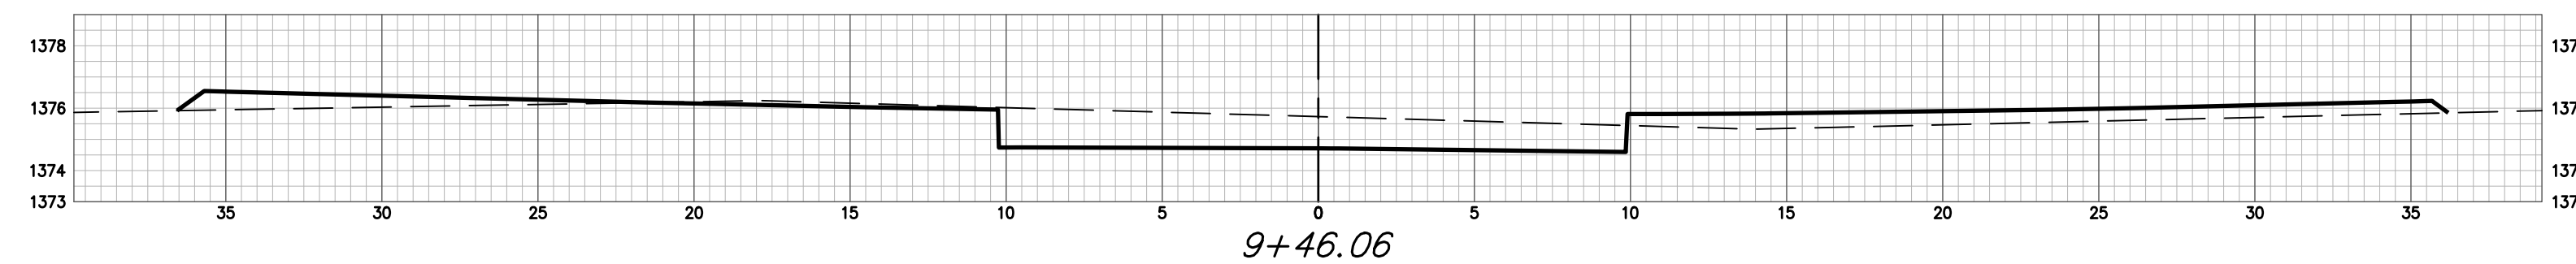
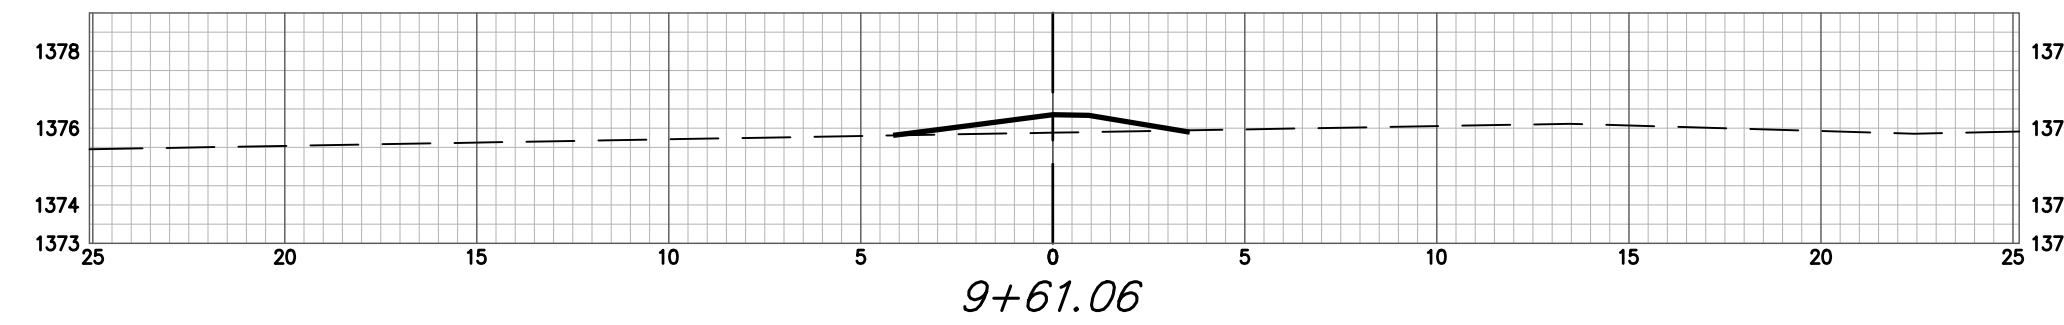


BRISTOL CT CY Excavation (unadjusted)				BRISTOL CT CY Loose Fill (unadjusted)			
Station	Area	Volume	Total	Station	Area	Volume	Total
2+57.85	7.55	0.00	0.00	2+57.85	21.87	0.00	0.00
3+00	9.25	13.16	13.16	3+00	20.98	33.30	33.30
3+50	19.50	26.63	39.79	3+50	12.27	30.77	64.07
4+00	27.92	43.97	83.76	4+00	5.87	16.64	80.70
4+50	26.73	50.71	134.47	4+50	3.98	8.87	89.58
5+00	27.95	50.70	185.17	5+00	3.26	6.65	96.23
5+50	32.42	55.90	241.07	5+50	2.44	5.28	101.51
6+00	44.62	71.34	312.41	6+00	0.50	2.72	104.23
6+50	35.52	74.21	386.62	6+50	3.11	3.35	107.58
7+00	22.14	53.16	439.77	7+00	9.45	12.27	119.85
7+50	39.71	56.84	496.62	7+50	1.58	11.05	130.90
8+00	29.50	64.03	560.65	8+00	6.73	7.21	138.11
8+50	15.17	41.36	602.01	8+50	16.49	21.50	159.61
8+61.07	15.19	6.23	608.24	8+61.07	17.06	6.88	166.49
8+86.07	14.24	13.63	621.86	8+86.07	17.73	16.11	182.60
9+11.06	12.42	12.34	634.20	9+11.06	17.39	16.26	198.85
9+26.06	20.22	9.07	643.27	9+26.06	10.18	7.66	206.51
9+46.06	22.01	15.64	658.91	9+46.06	15.57	9.54	216.05
9+61.06	0.01	6.11	665.03	9+61.06	1.91	4.86	220.90

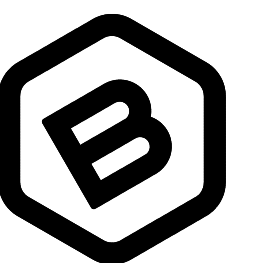

BRISTOL CT.

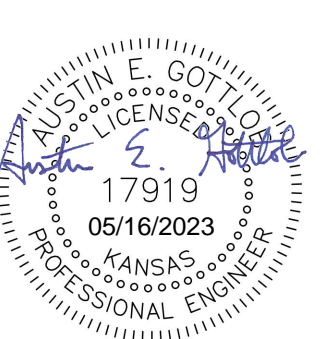

**BAUGHMAN
COMPANY**

315 Ellis St.
Wichita, KS 67211
316-262-7271
BaughmanCo.com

COURTYARDS AT
BROOKFIELD ADDITION
PHASE II

**EARTHWORK
CROSS
SECTIONS**

Street Paving Improvements

PROJECT NUMBER:
472-2023-085896

DESIGN: AEG DRAWN: JAK

DATE: Mar. 15, 2023

SHEET OF
19 22

File: E:\Projects\Brookfield Addition - 16-04-P190\Engineering\Courtyards Ph 2 Wtr & Ph 3 Sm\STR_21-12-E077.dwg