


PLOTTED: Tuesday, July 25, 2023 @ 10:21 AM


J:\PROJECTS\2022\201010296_PERFECTION_JACOBS\135TH AND CENTRAL\00_220296\CAD\SHOTS\04_CIVIL\PAV\22296-05-104.DWG

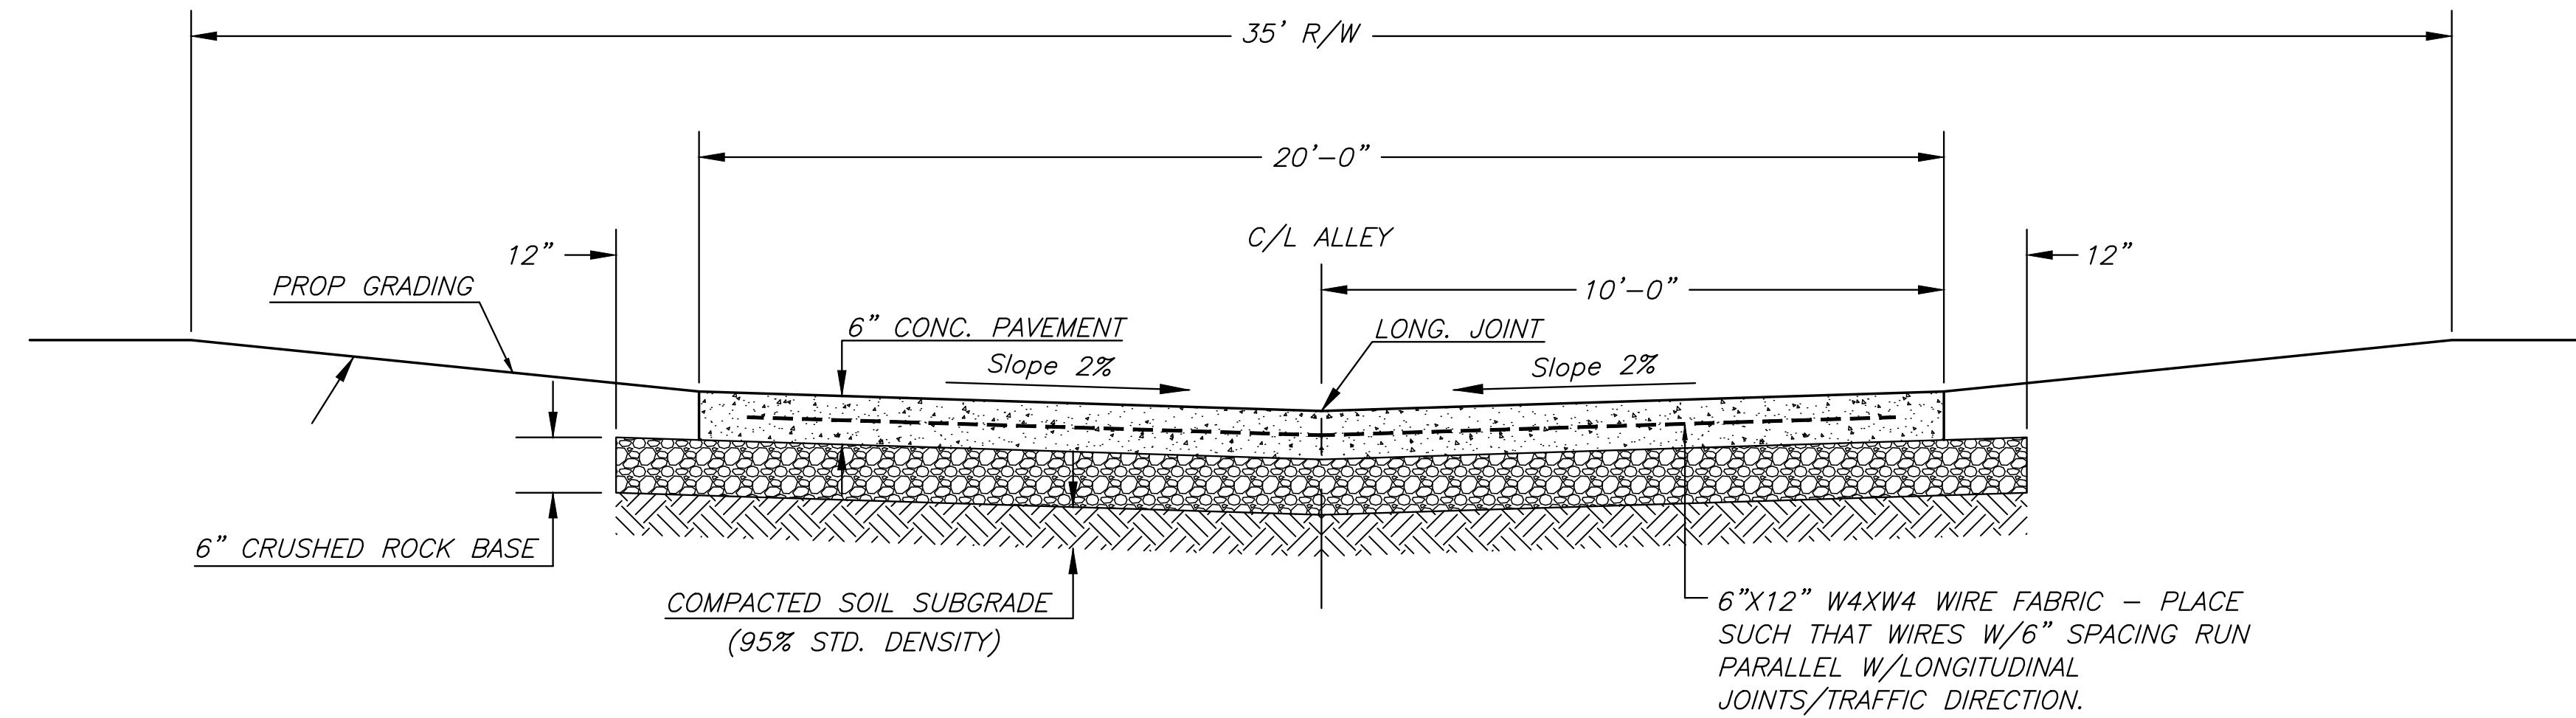

ALLEY SECTION

SCALE: NOT TO SCALE


6"X12" W4XW4 WIRE FABRIC - PLACE SUCH THAT WIRES W/6" SPACING RUN PARALLEL W/LONGITUDINAL JOINTS/TRAFFIC DIRECTION.
 CONTRACTOR SHALL PROVIDE JOINT TYPE AND PATTERN PLAN FOR APPROVAL PRIOR TO CONSTRUCTION. JOINT SPACING SHALL NOT EXCEED 12'. REFER TO LONG. JOINT, CONTRACTION JOINT AND SAW-CUT AND SEAL JOINT ON SHEET 04.

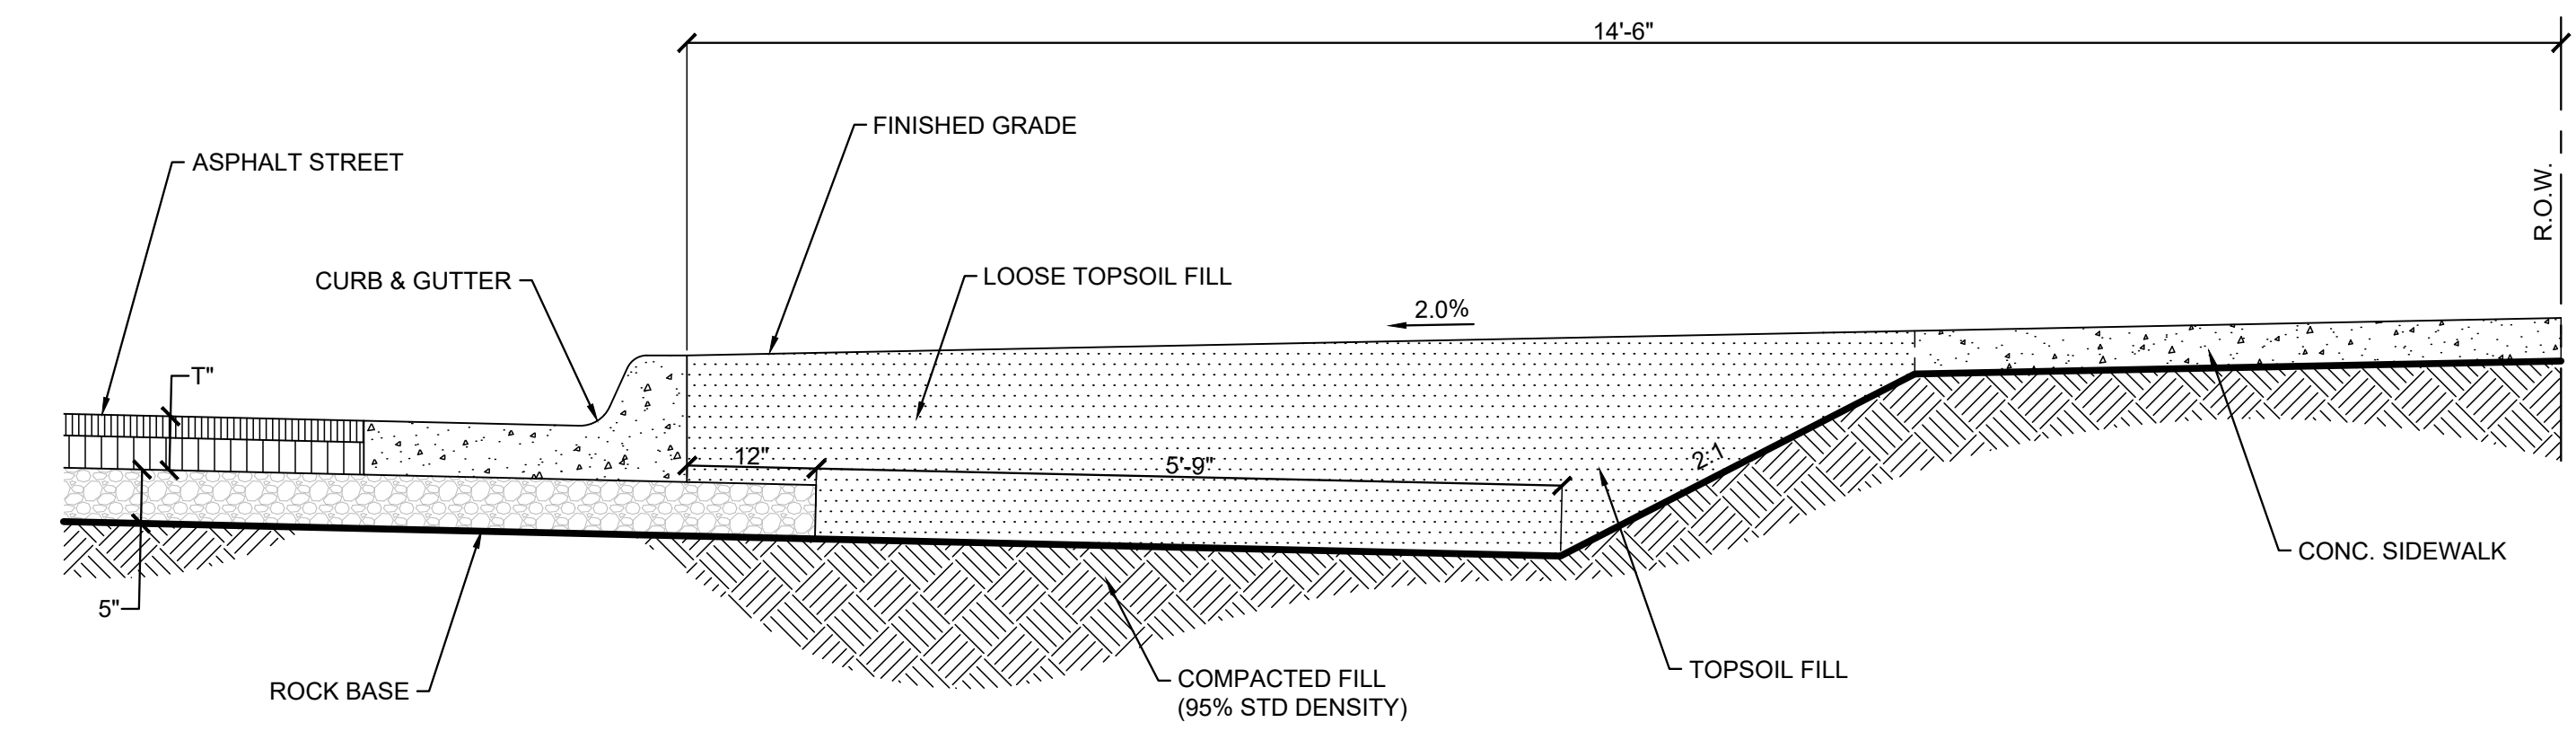

CURB BACKFILL DETAIL

NTS

1" (PAVEMENT THICKNESS)
 5" - ASPHALT ROADS
 7" - CONCRETE VALLEY GUTTERS

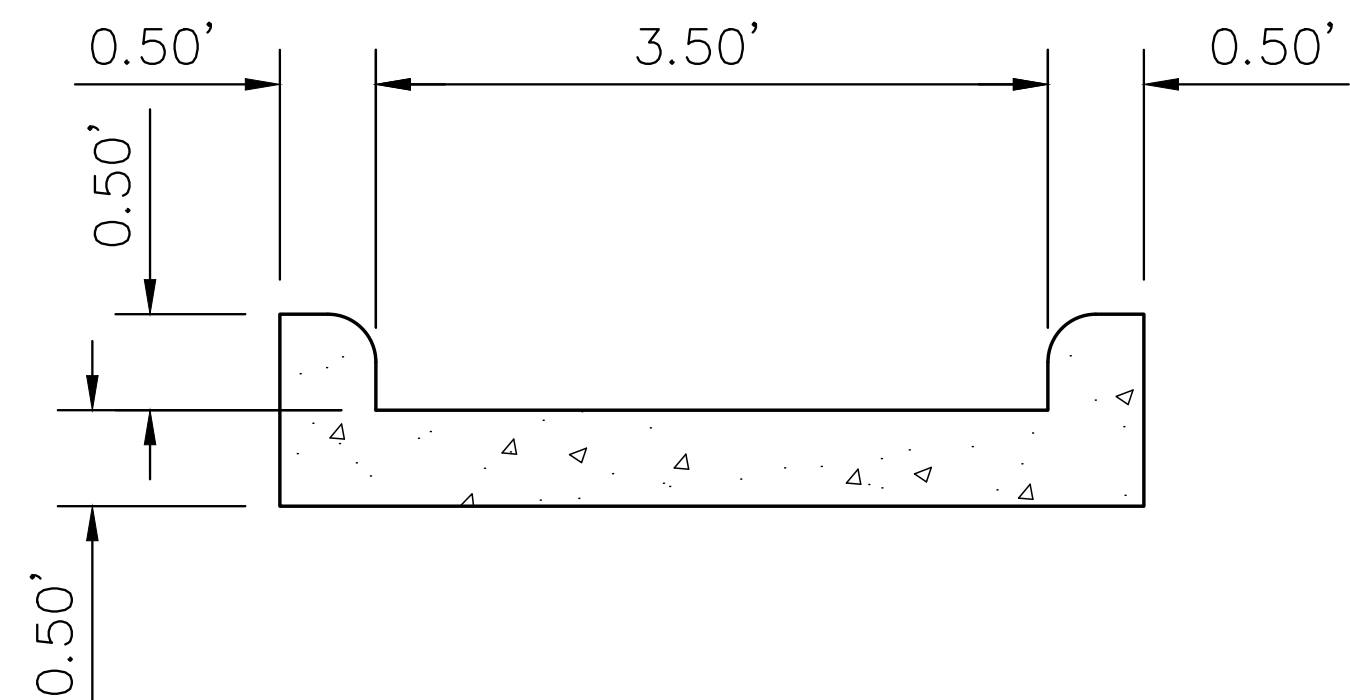

FLUME DETAIL

NTS

©2023
 MKEC Engineering
 All Rights Reserved
 www.mkec.com
 These drawings and their contents, including, but not limited to, all concepts, designs, & ideas are the exclusive property of MKEC Engineering (MKEC), and may not be used or reproduced in any way without the express consent of MKEC.

PAVING DETAILS		
PROJECT NO.	472-2023-085880	
DATE	JULY 2023	
SCALE	N/A	
DESIGNED	DRAWN	CHECKED
DFL	LAL	SPE
NO.	REVISION	DATE
SHEET NO.		
07 OF 65		