



EXC = 14.3
LF = 5.9
CF = 0.4

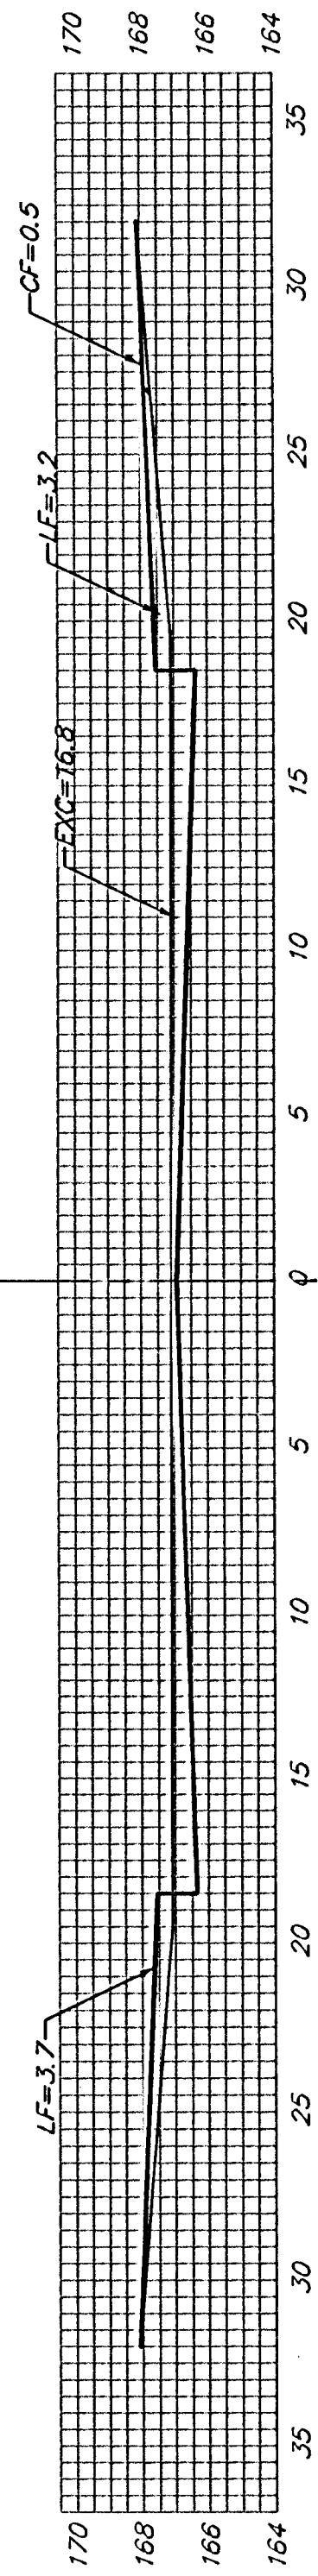


1+22.95

EXC = 31.1
LF = 12.8
CF = 0.9

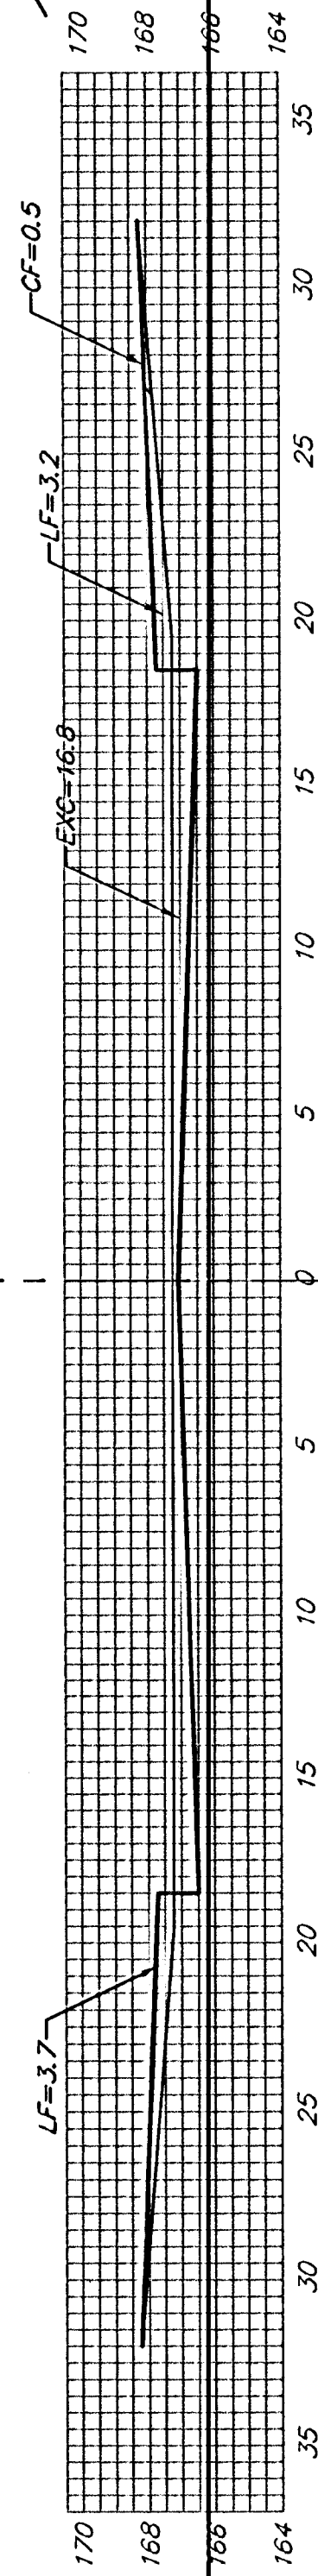


1+00

EXC = 28.0
LF = 45.3
CF = 0.8

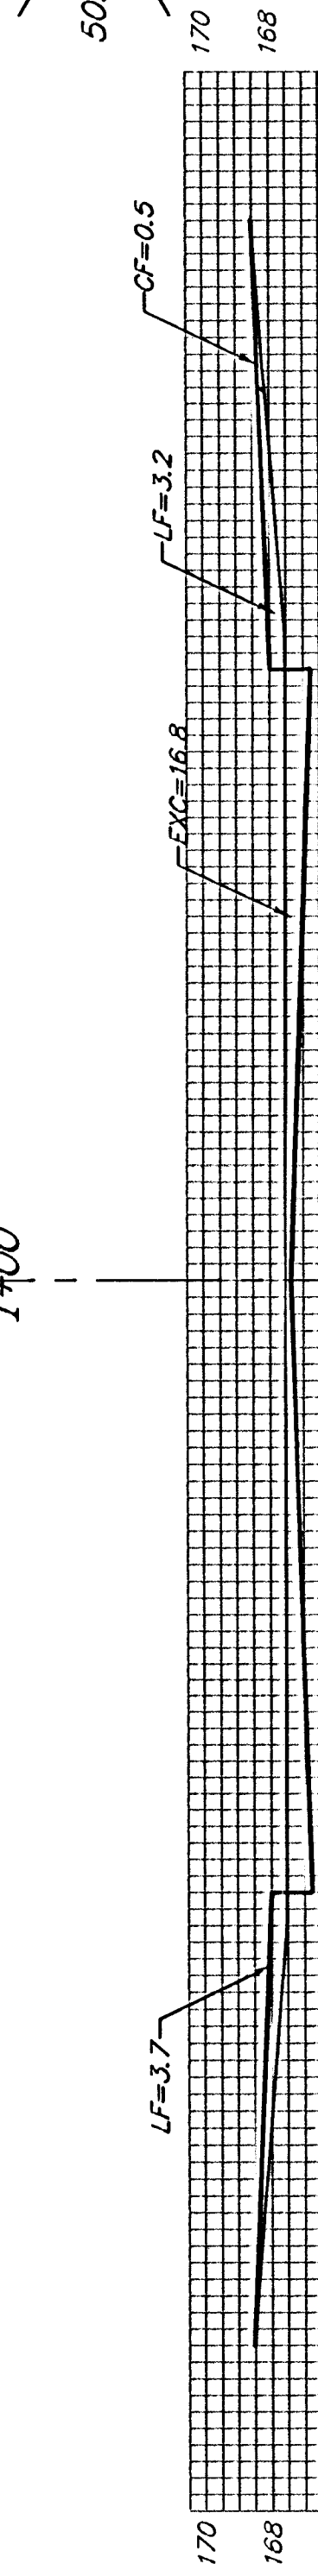

0+50

EXC = 28.0
LF = 45.3
CF = 0.8

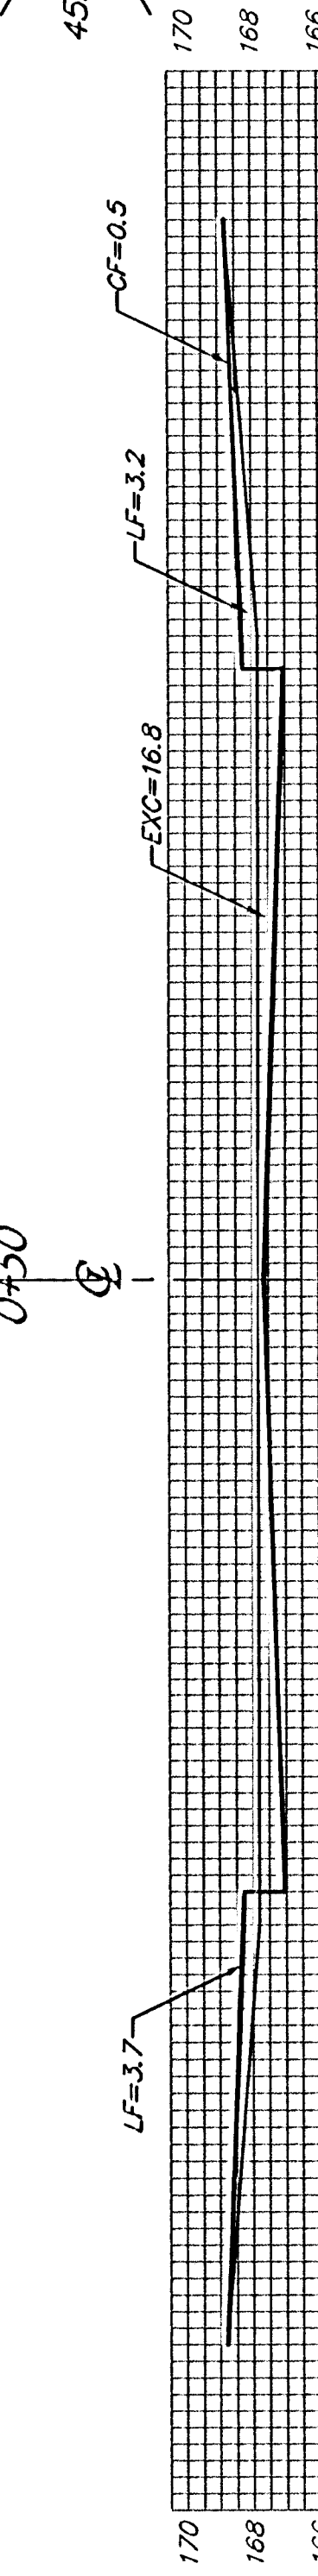

0+05.00

AKSARBEN

Sheet Totals:
Excavation = 73.4 C.Y.
Loose Fill = 64.0 C.Y.
Compacted Fill = 2.1 C.Y.



Baughman Company, P.A. 315 Ella St. Wichita, KS 67211 P 316-262-7271 F 316-262-0149
ENGINEERING | SURVEYING | PLANNING | LANDSCAPE ARCHITECTURE
PROJECT NUMBER 472-83671 SHEET 29 OF 30
CopperGate/Phase3/XS10 0406-E956