




PLAN

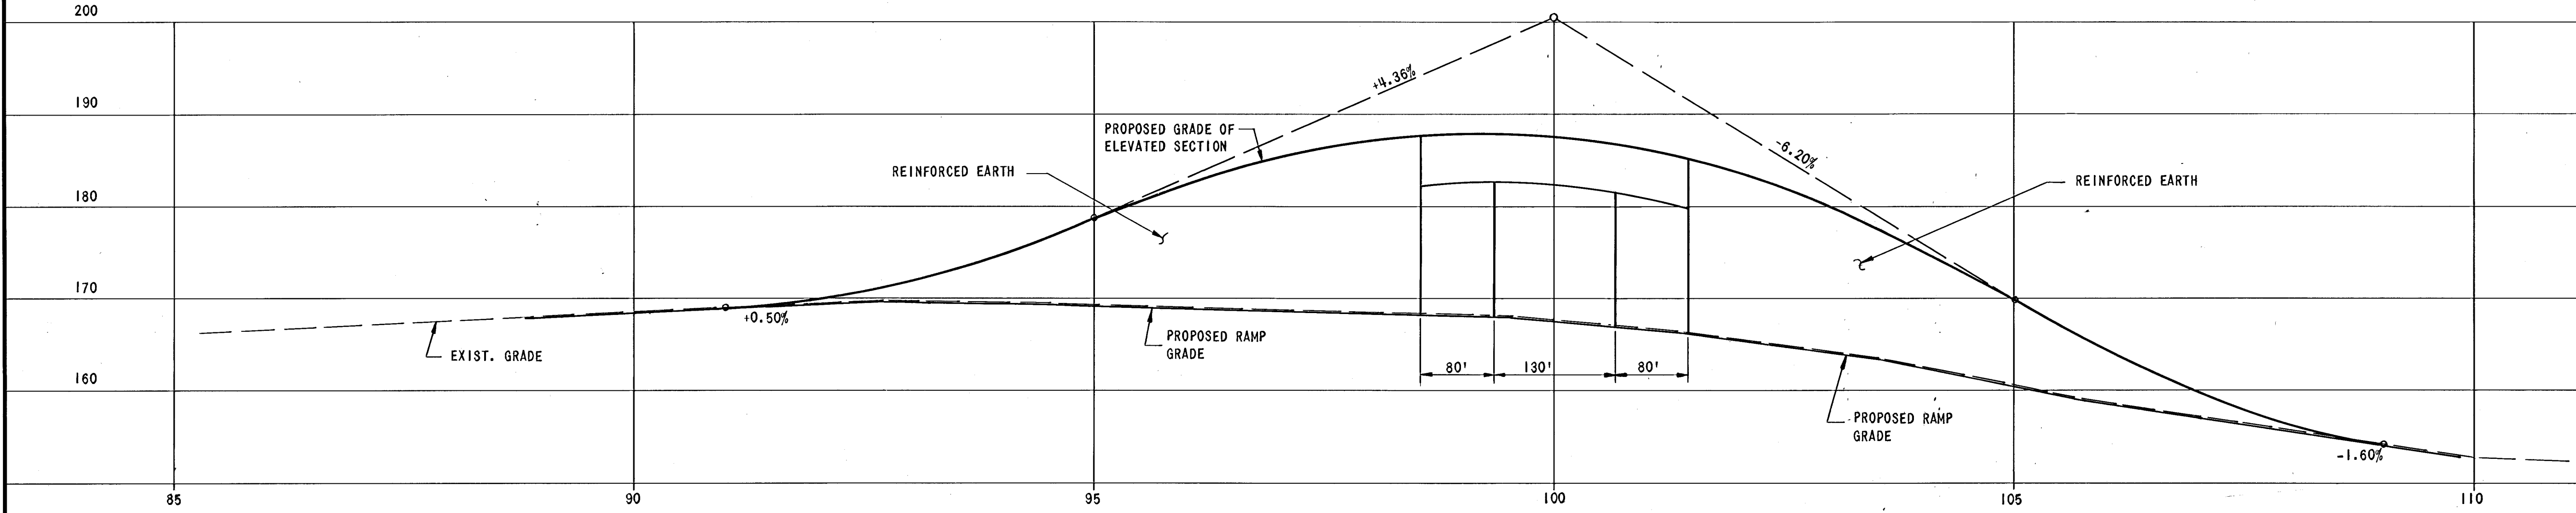

ELEVATION

KELLOGG-OLIVER INTERCHANGE STUDY PLAN AND ELEVATION			
DESIGN SJM	DRAWN FBB	WILSON & COMPANY ENGINEERS & ARCHITECTS WICHITA — KANSAS	DATE: FEB. 1982
			FILE NO. 81-323
			SHEET NO. 3 OF 12