

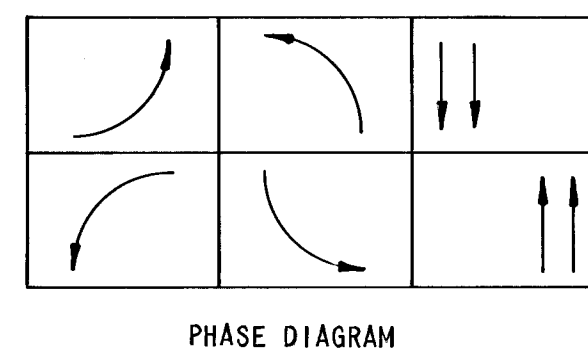
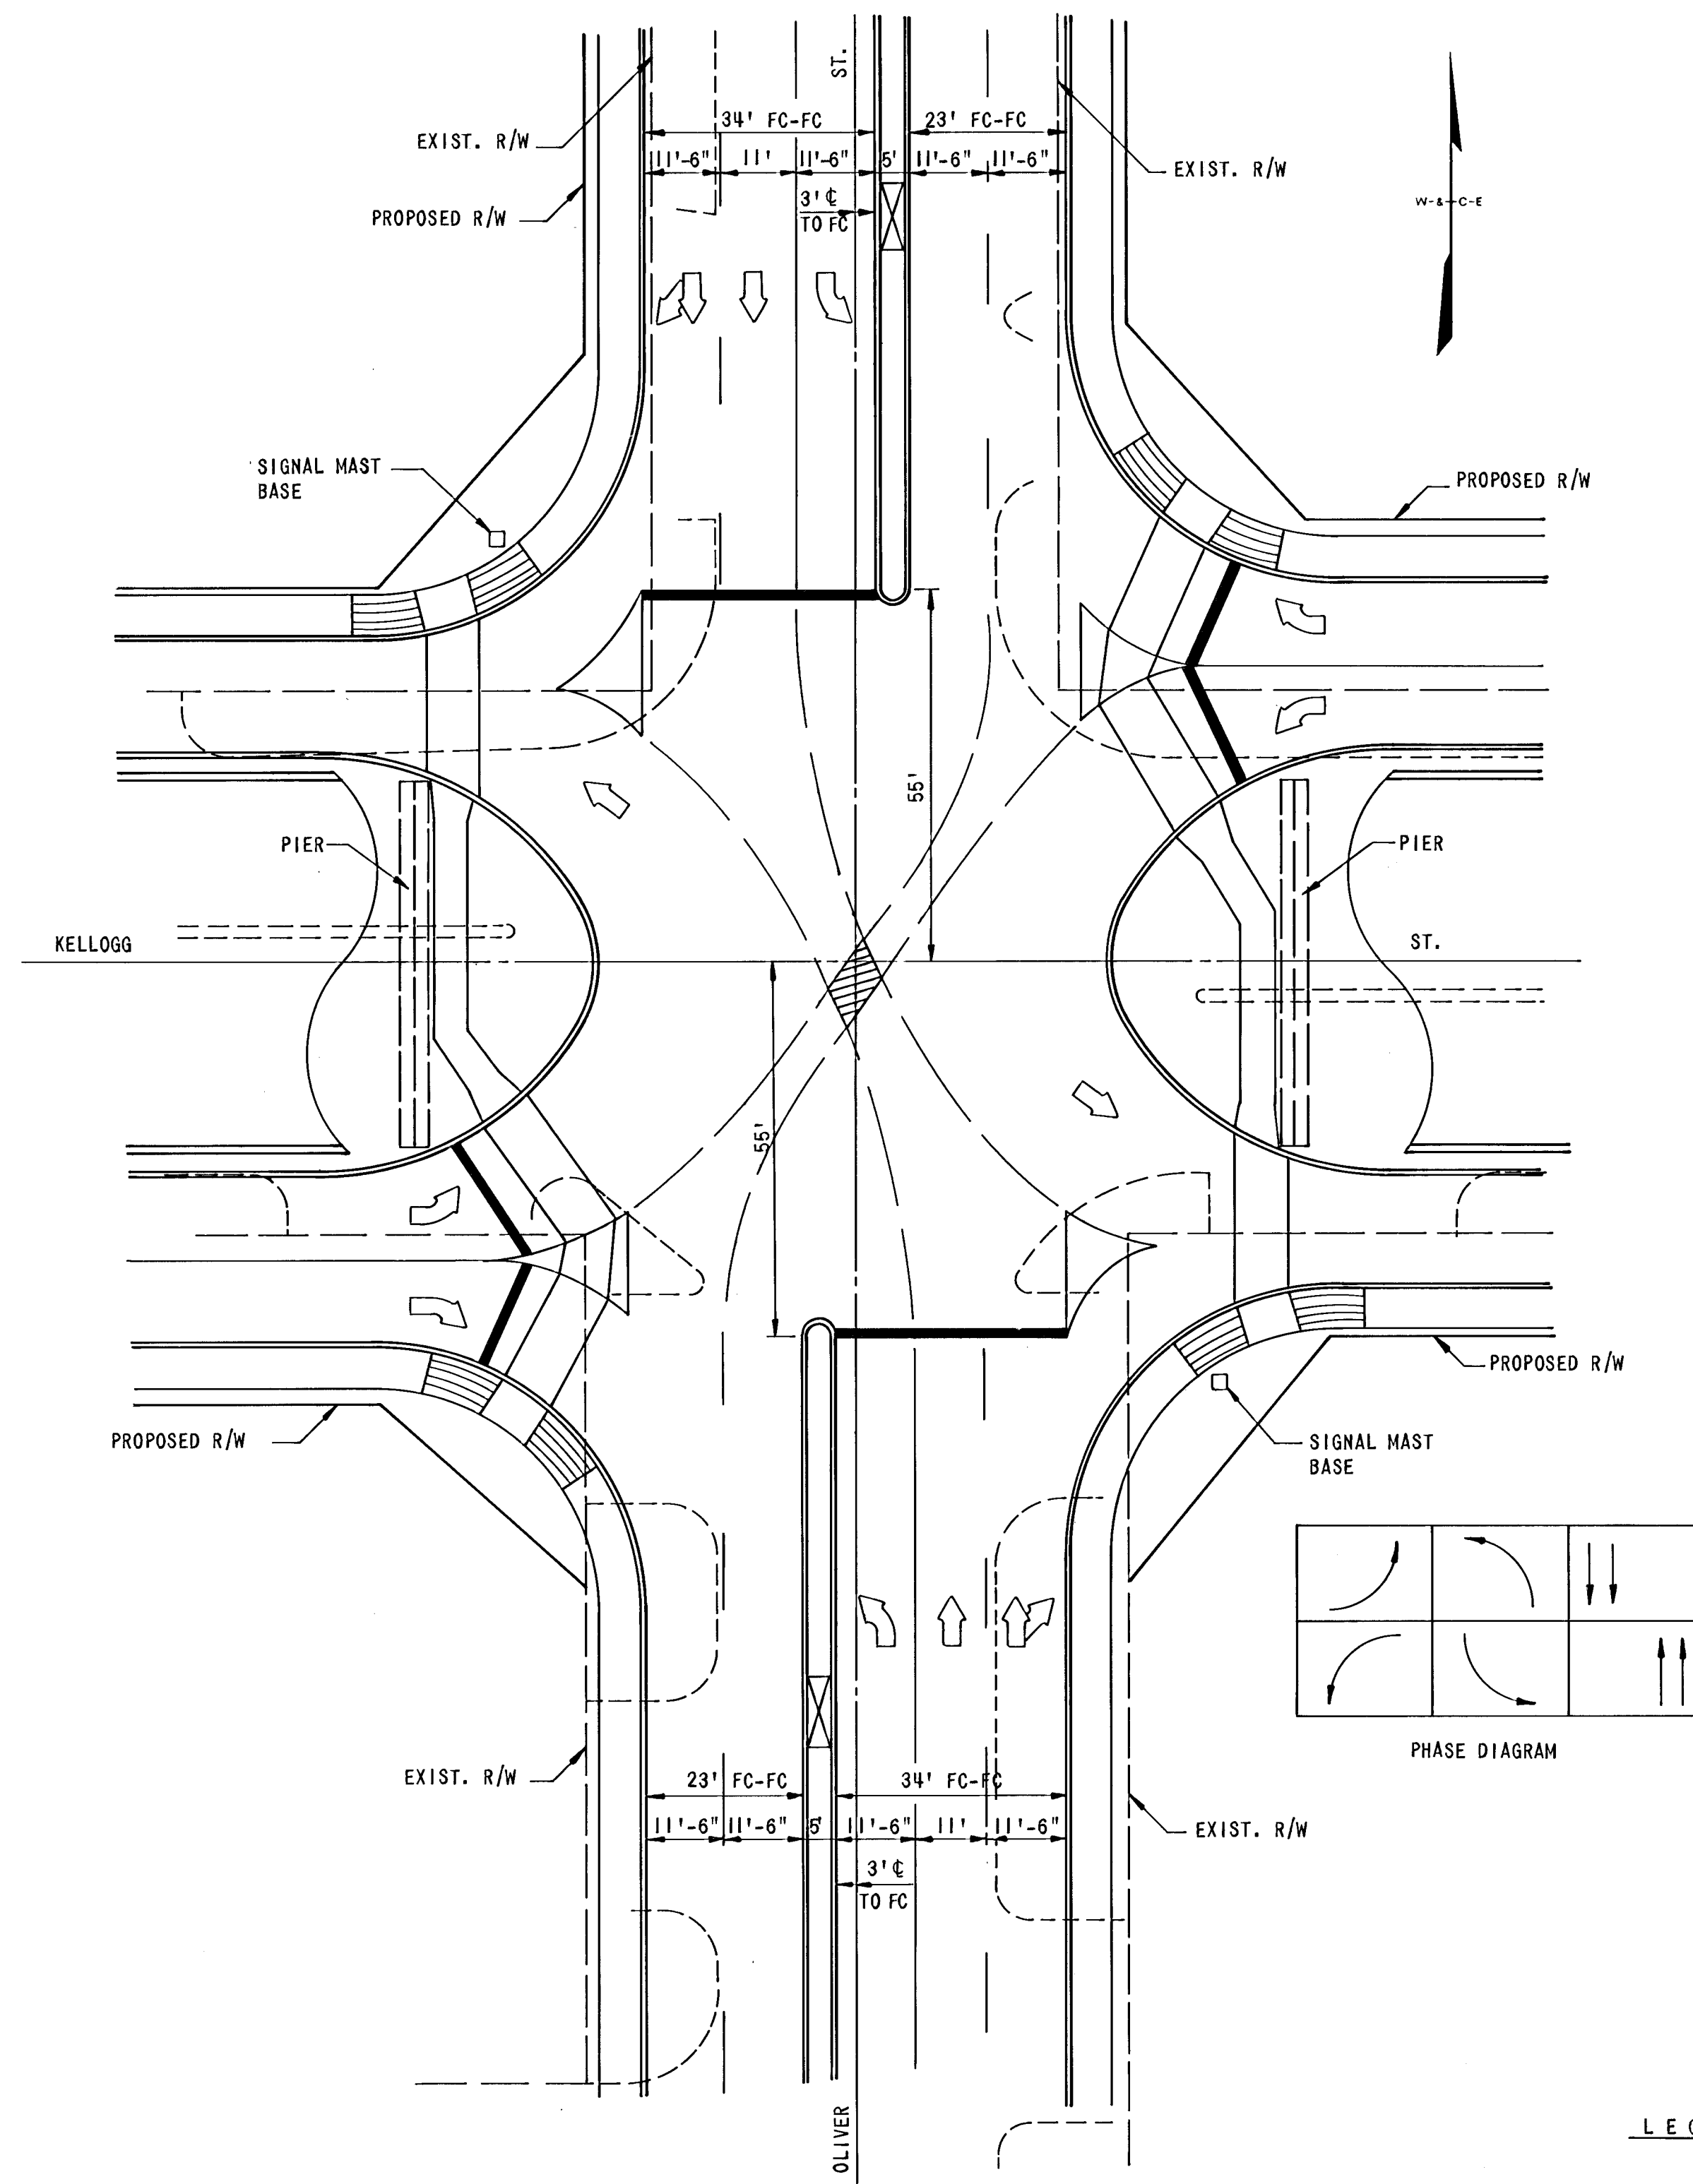


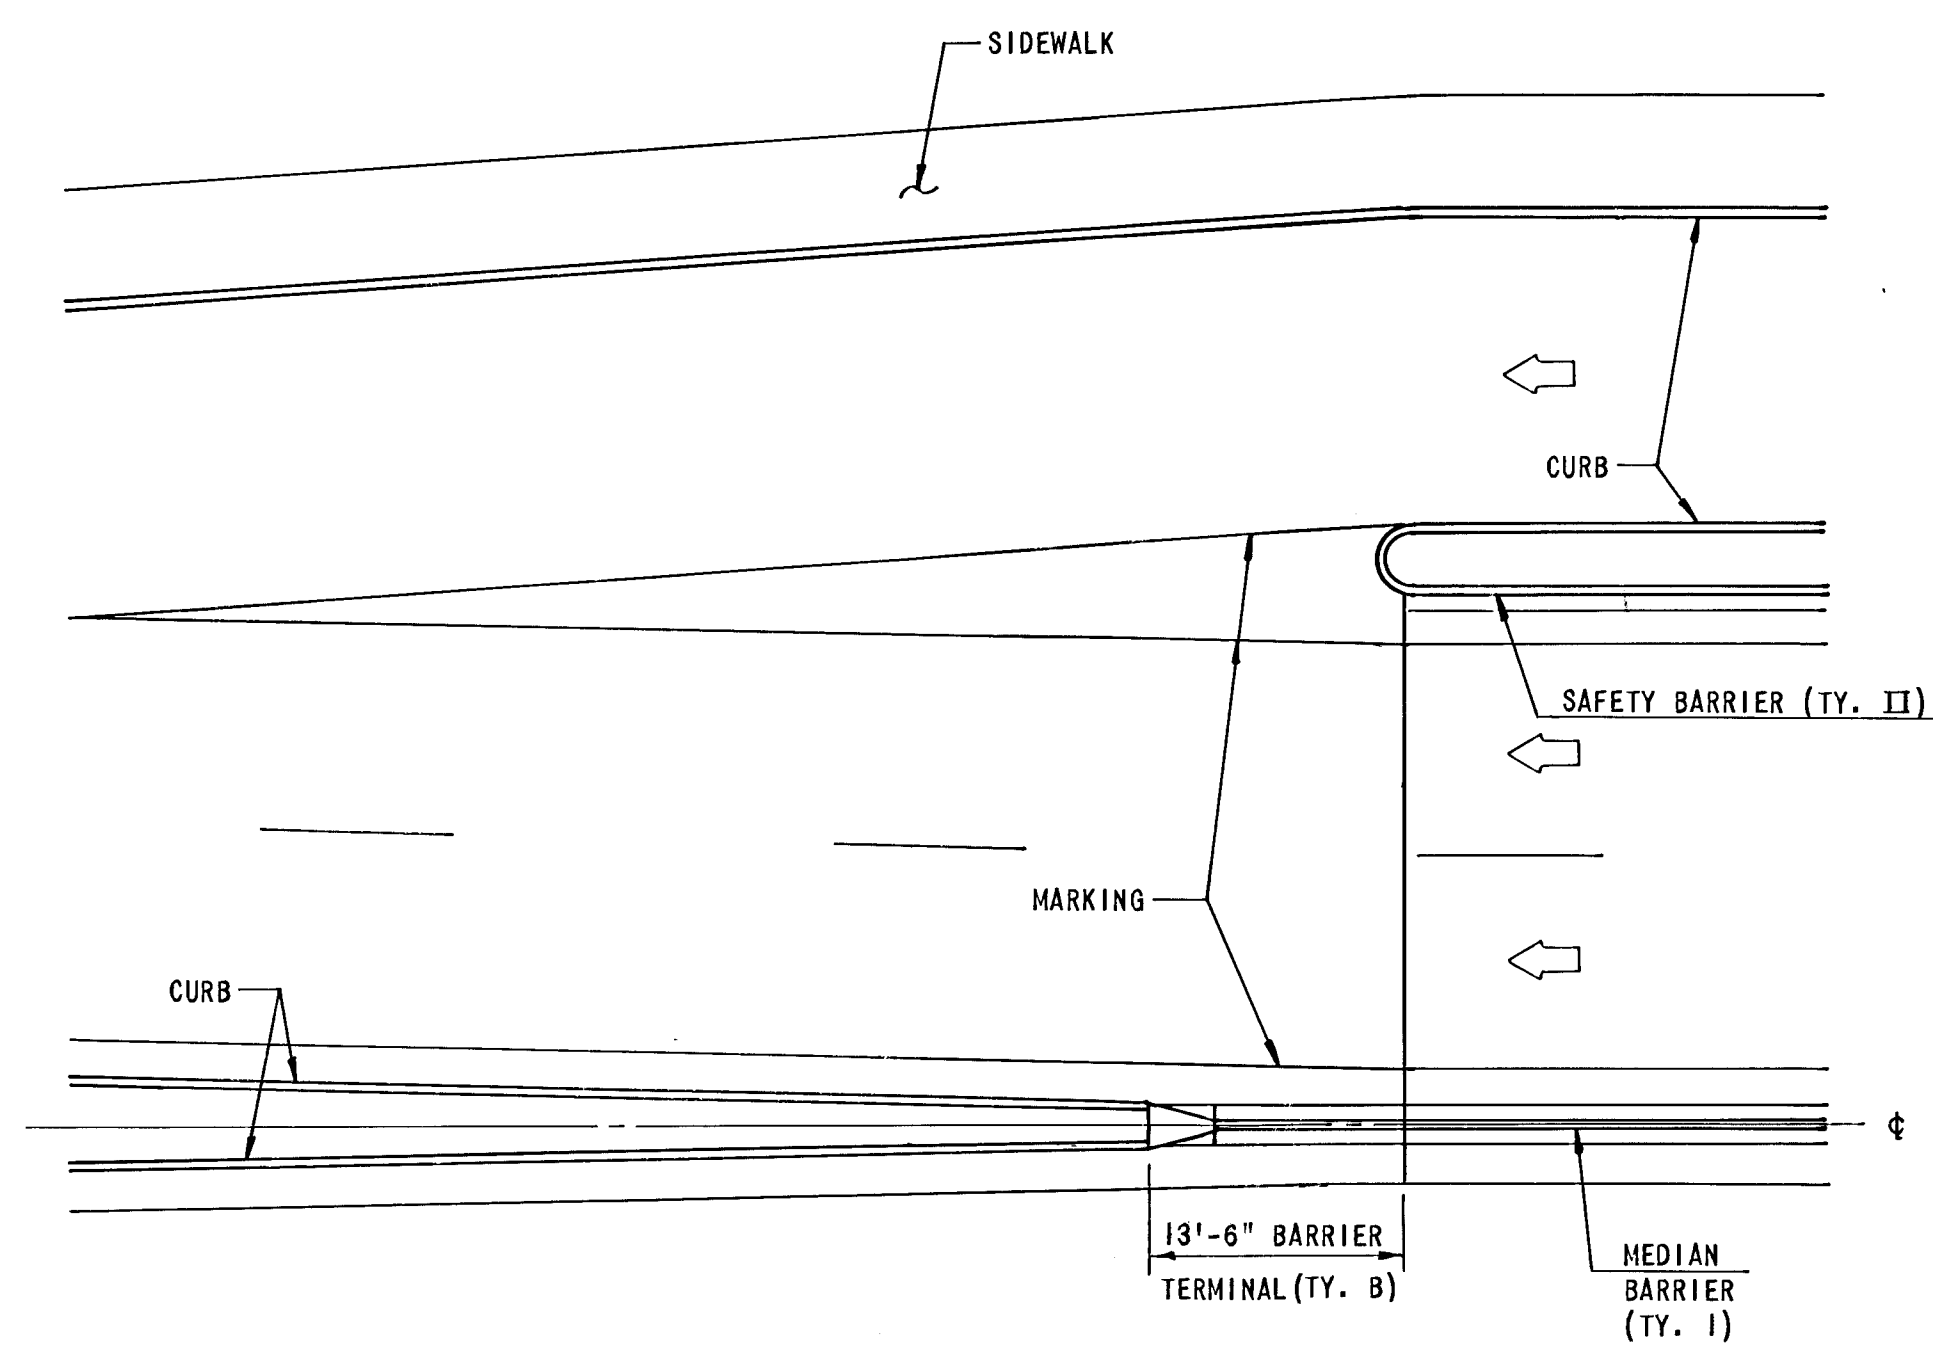

- LEGEND**
- EXISTING FEATURES PRIOR TO OLIVER IMPROVEMENTS
 - ← TRAFFIC MOVEMENTS

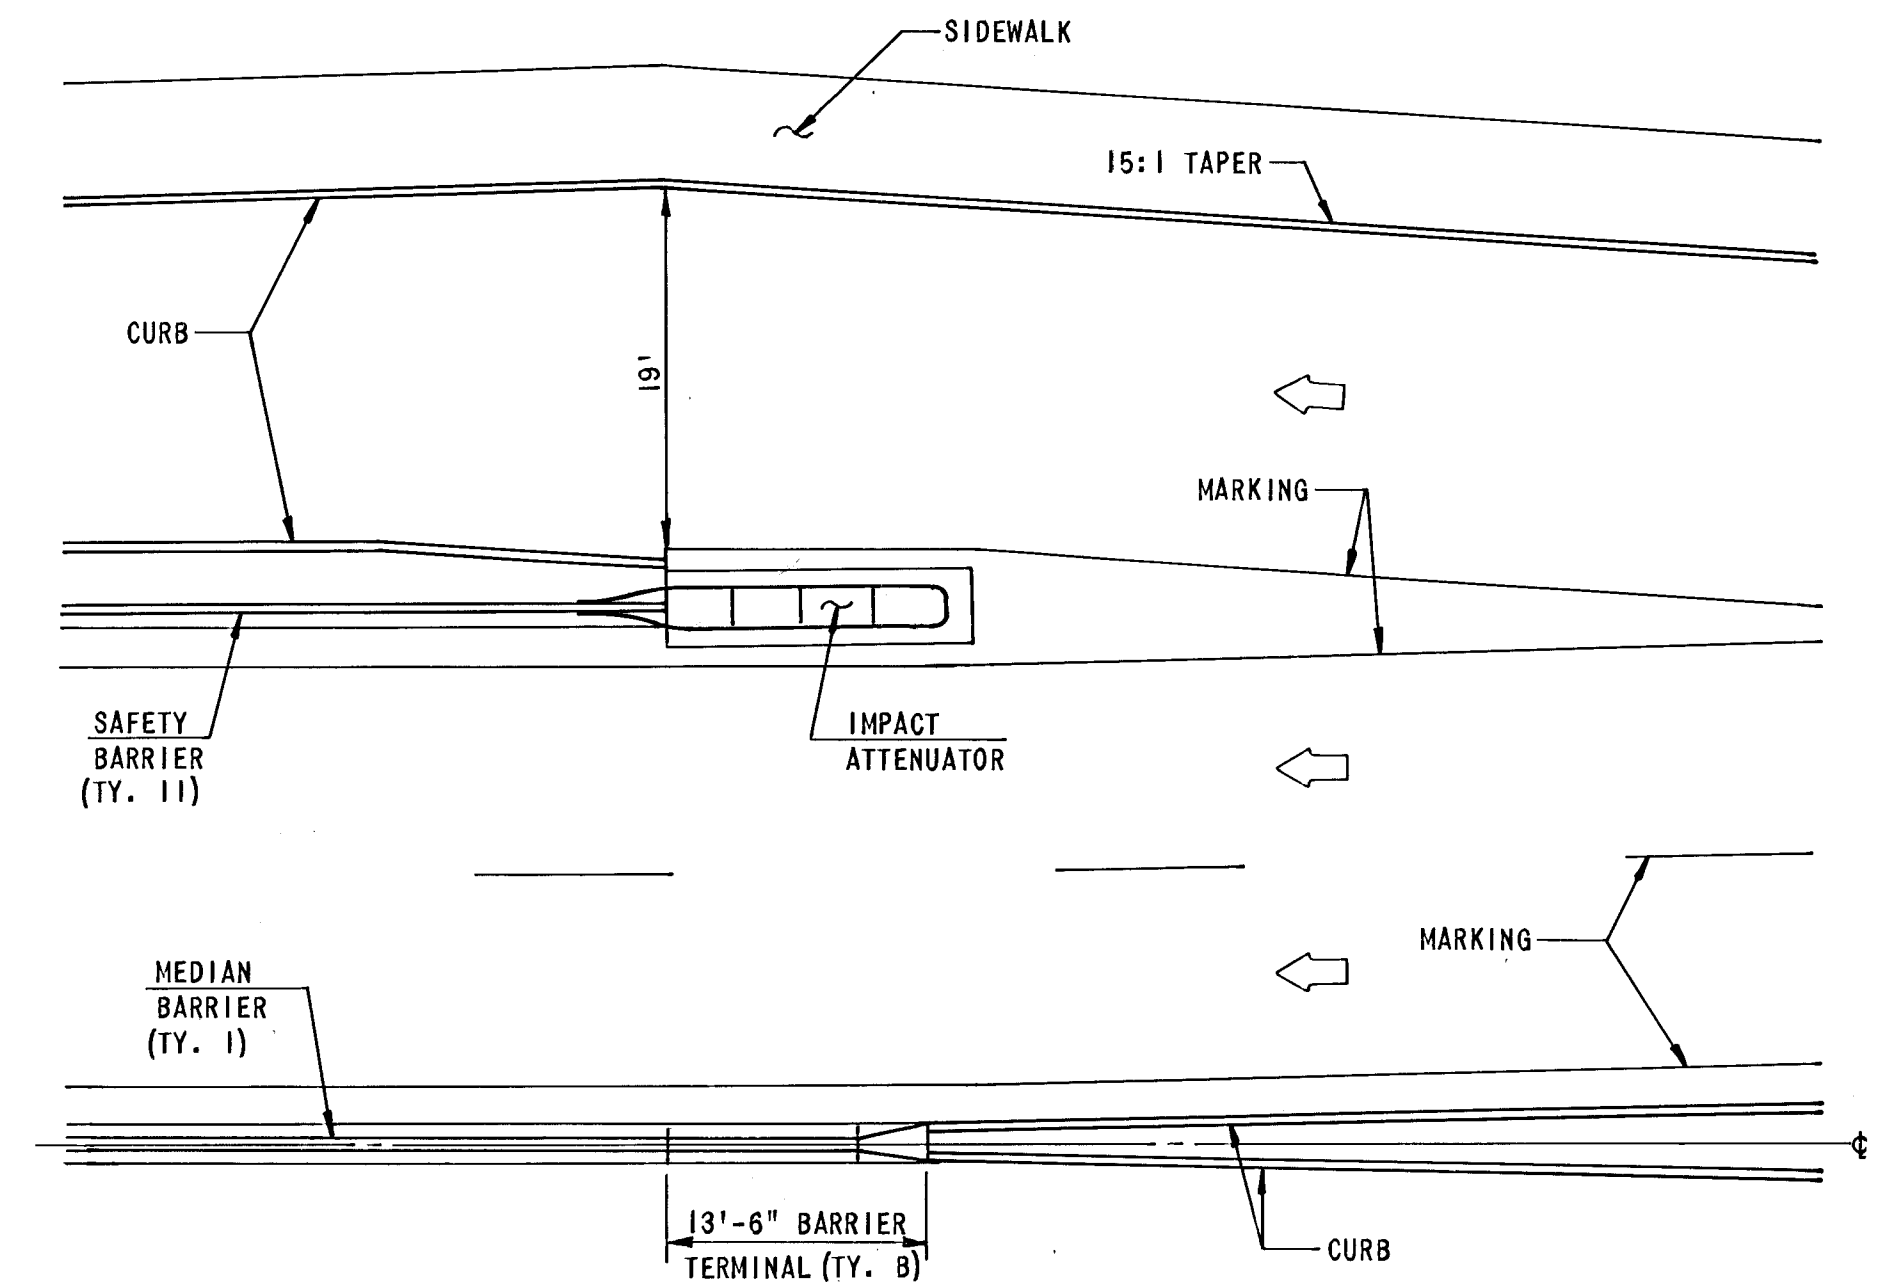

KELLOGG-OLIVER INTERSECTION
DETAILS

REVISION	DATE	BY

DESIGN	DRAWN
SJM	FBB

WILSON & COMPANY
ENGINEERS & ARCHITECTS
WICHITA — KANSAS

DATE:	FEB. 1982
FILE NO.	81-323
SHEET NO. 10	OF 12