




30.16'  $\left\{ \begin{array}{l} \text{EXC} = 18.7 \\ \text{LF} = 14.0 \\ \text{CF} = 9.9 \end{array} \right.$

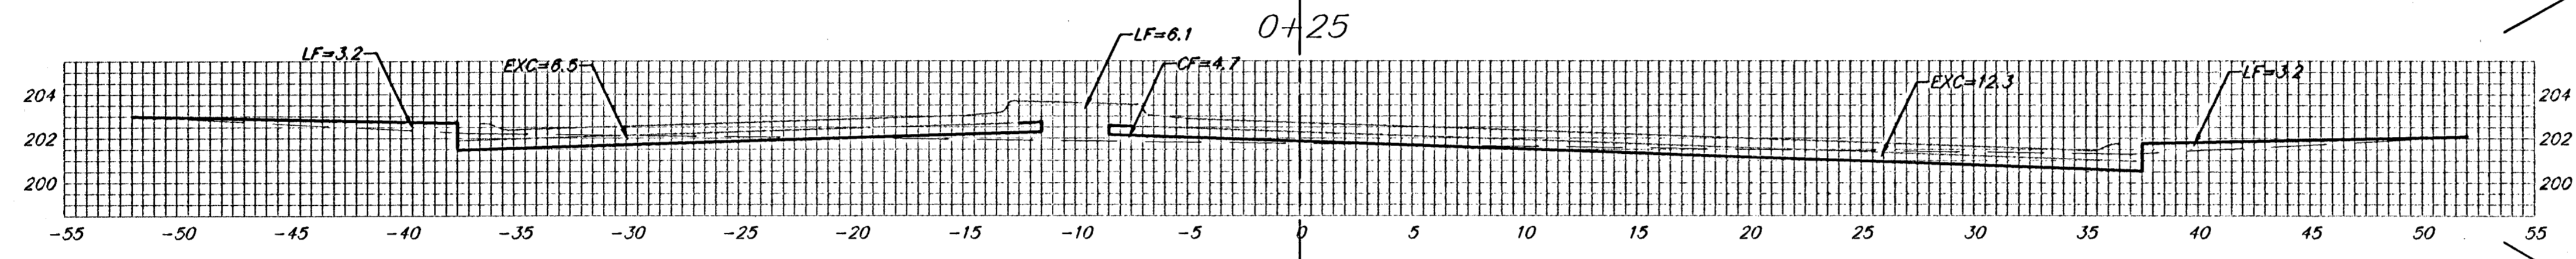


25.00'  $\left\{ \begin{array}{l} \text{EXC} = 21.9 \\ \text{LF} = 8.8 \\ \text{CF} = 2.2 \end{array} \right.$

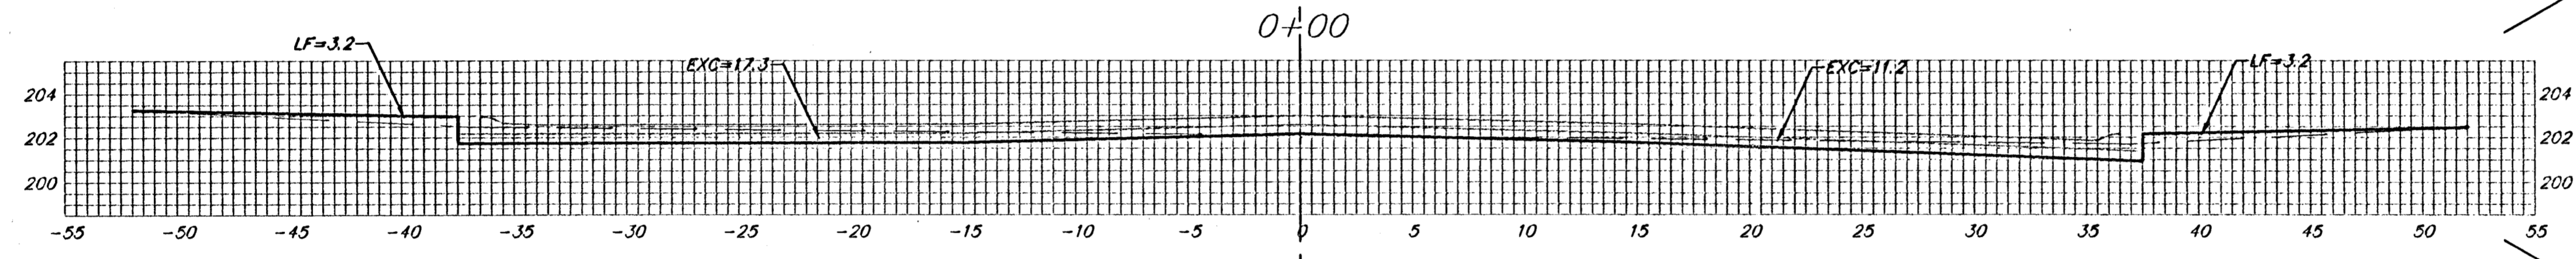


18.00'  $\left\{ \begin{array}{l} \text{EXC} = 20.3 \\ \text{LF} = 4.3 \\ \text{CF} = 0.0 \end{array} \right.$

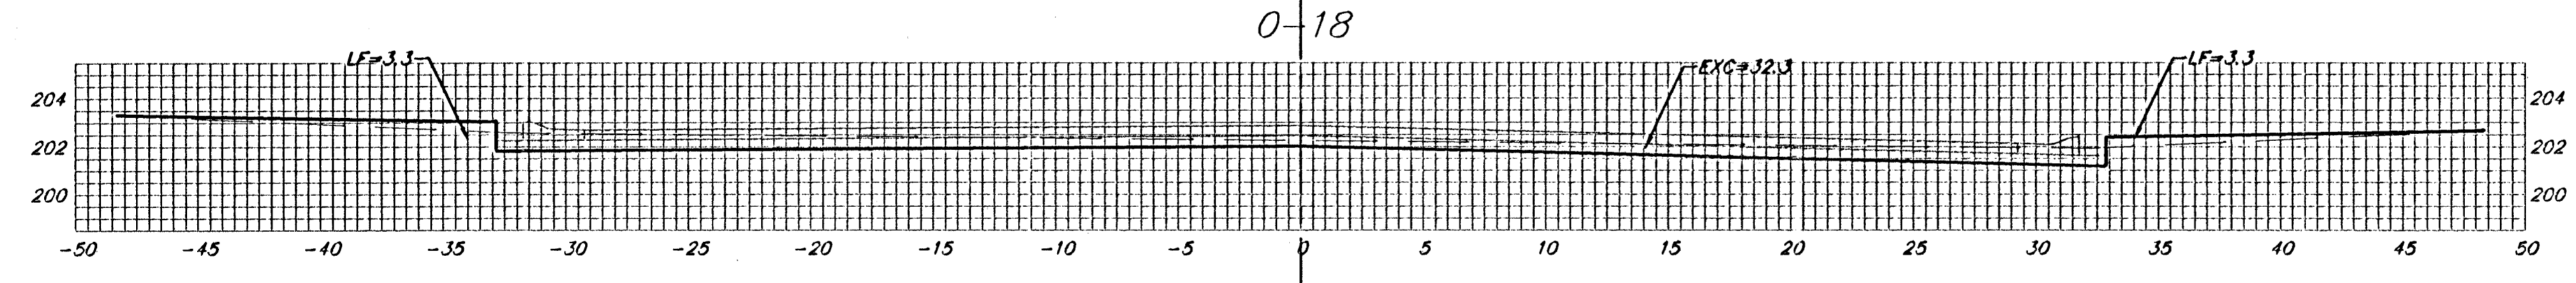

18.00'  $\left\{ \begin{array}{l} \text{EXC} = 15.7 \\ \text{LF} = 5.9 \\ \text{CF} = 0.0 \end{array} \right.$

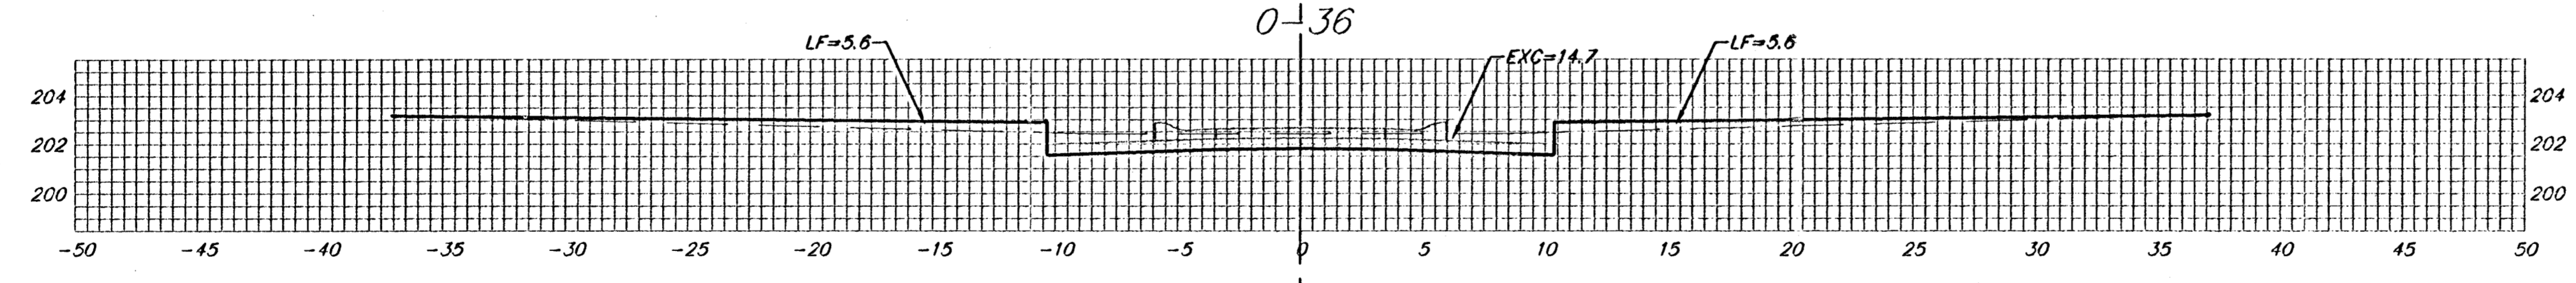

14.00'  $\left\{ \begin{array}{l} \text{EXC} = 3.8 \\ \text{LF} = 2.9 \\ \text{CF} = 0.0 \end{array} \right.$

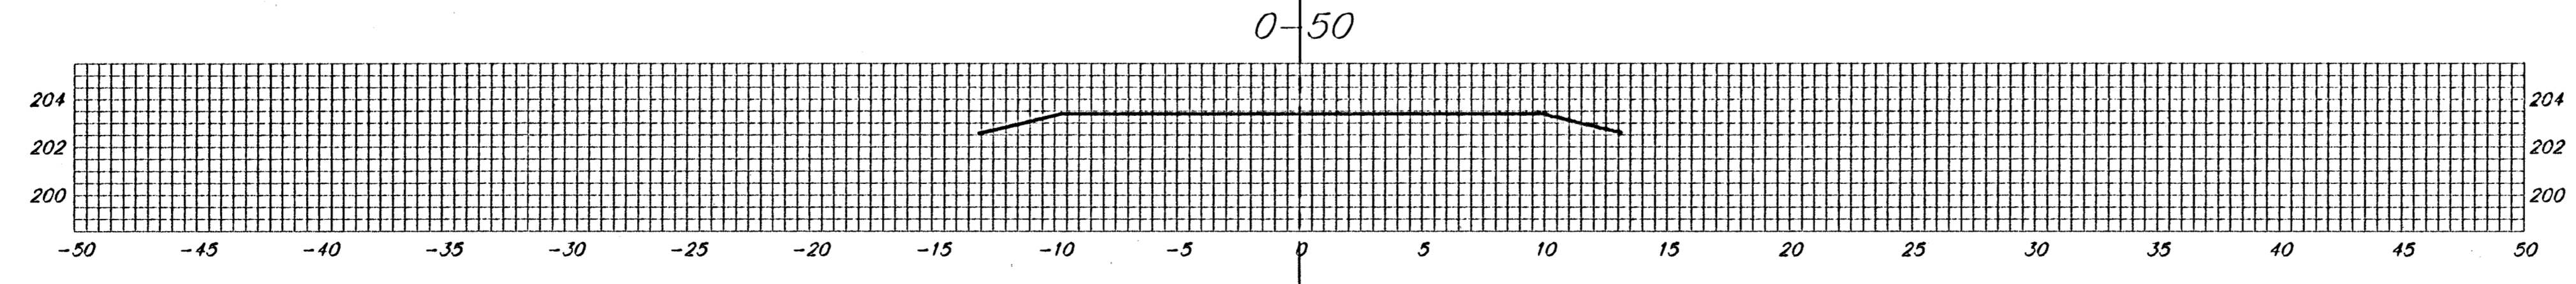

Sheet Totals:  
 Excavation = 80.4 C.Y.  
 Loose Fill = 35.9 C.Y.  
 Compacted Fill = 12.1 C.Y.

N. 127TH CT. E. (CUL-DE-SAC)

|  |   |                   |
|--|---|-------------------|
|  | Baughman Company, P.A. 315 Ella St. Wichita, KS 67211 P3162627371 F3162620149 |                   |
|  | ENGINEERING   SURVEYING   PLANNING   LANDSCAPE ARCHITECTURE                   |                   |
|  | PROJECT NUMBER<br>472-84136   | SHEET<br>12 OF 15 |
|  | TheFairmont3rd/XS1  | 0404E871          |